



Office of General Services

DESIGN & CONSTRUCTION GROUP
THE GOVERNOR NELSON A. ROCKEFELLER
EMPIRE STATE PLAZA
ALBANY, NY 12242

ADDENDUM NO. 1 TO PROJECT NO. 47294

CONSTRUCTION AND HVAC WORK
PROVIDE ISOLATION & CONTROL VALVES
SHERIDAN AVENUE STEAM PLANT
79 SHERIDAN AVENUE
ALBANY, NY

June 23, 2025

NOTE: This Addendum forms a part of the Contract Documents. Insert it in the Project Manual. Acknowledge receipt of this Addendum in the space provided on the Bid Form.

BIDDING REQUIREMENTS – COMMON DOCUMENTS


1. DOCUMENT 001114 ADVERTISEMENT FOR BIDS: The last date for receipt of bids is changed from Wednesday, June 25, 2025 to Wednesday, July 2, 2025.

CONSTRUCTION WORK DRAWINGS

2. Revised Drawings:
 - a. Drawing Nos. S-101 and S-303, noted “ADDENDUM 1, 06/23/2025” accompany this Addendum and supersede the same numbered originally issued drawings.


END OF ADDENDUM

Brady M. Sherlock, P.E.
Director, Division of Design
Design & Construction

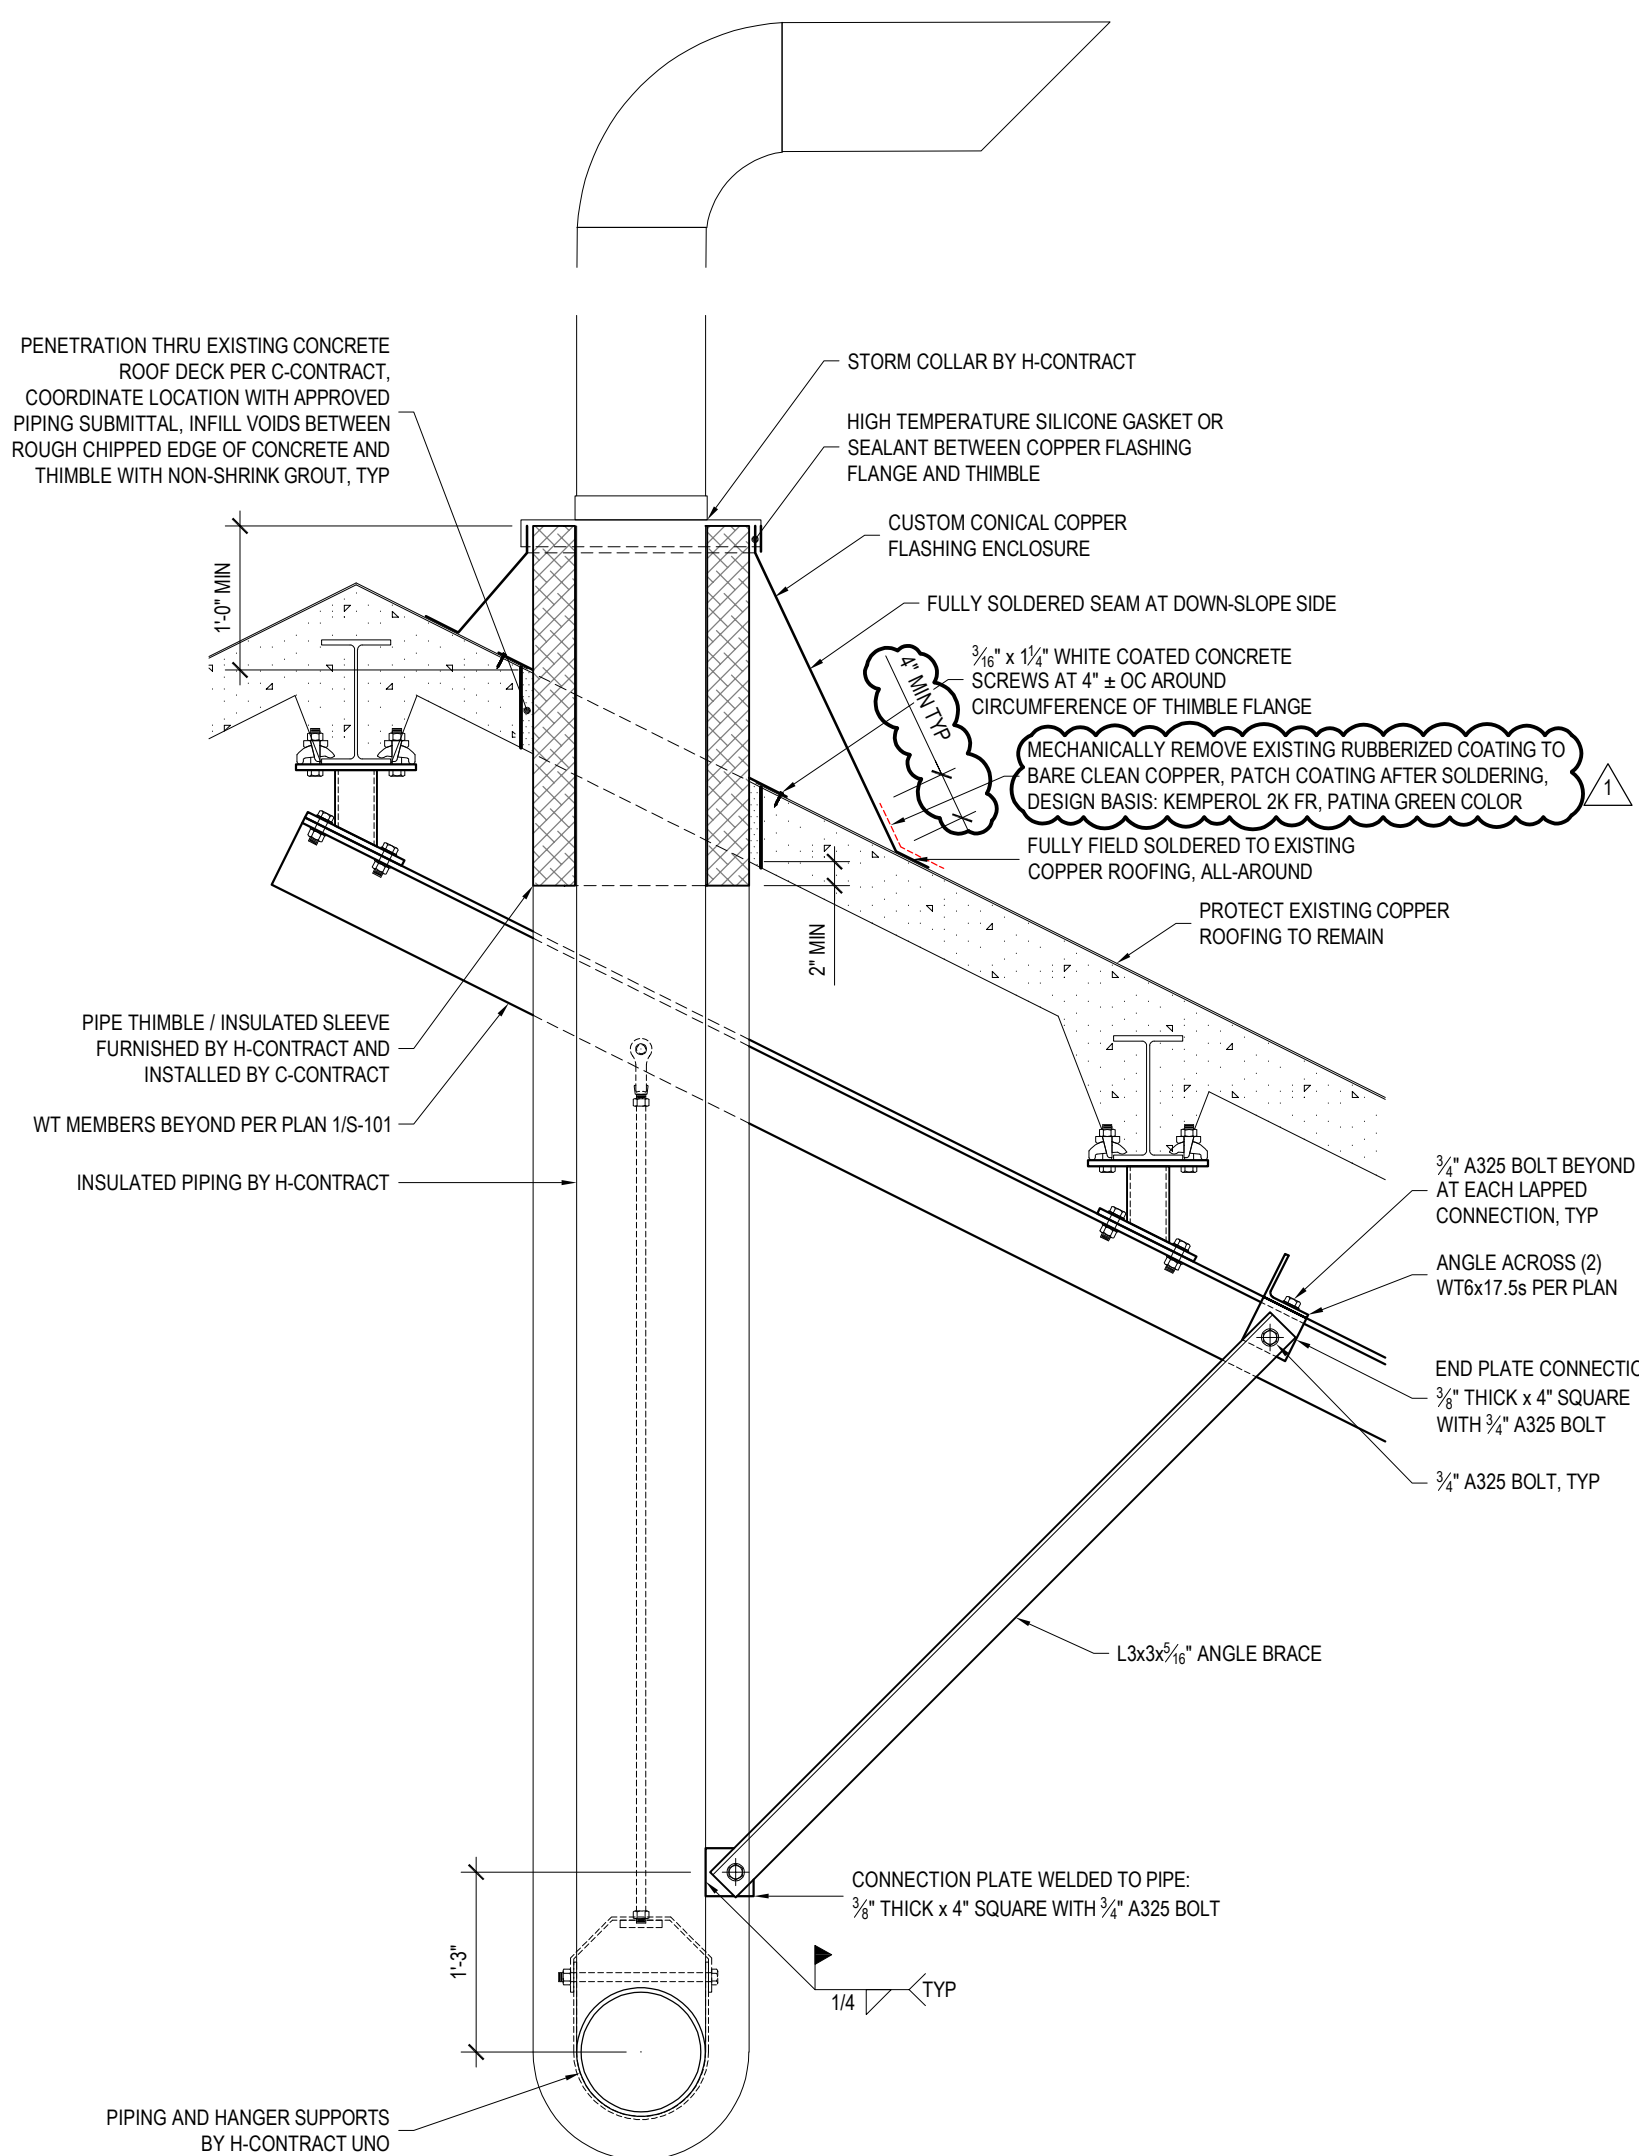


2 SECTION AT WEST SILENCER STACK ROOF PENETRATION

REF: SCALE 3/4" = 1'-0"

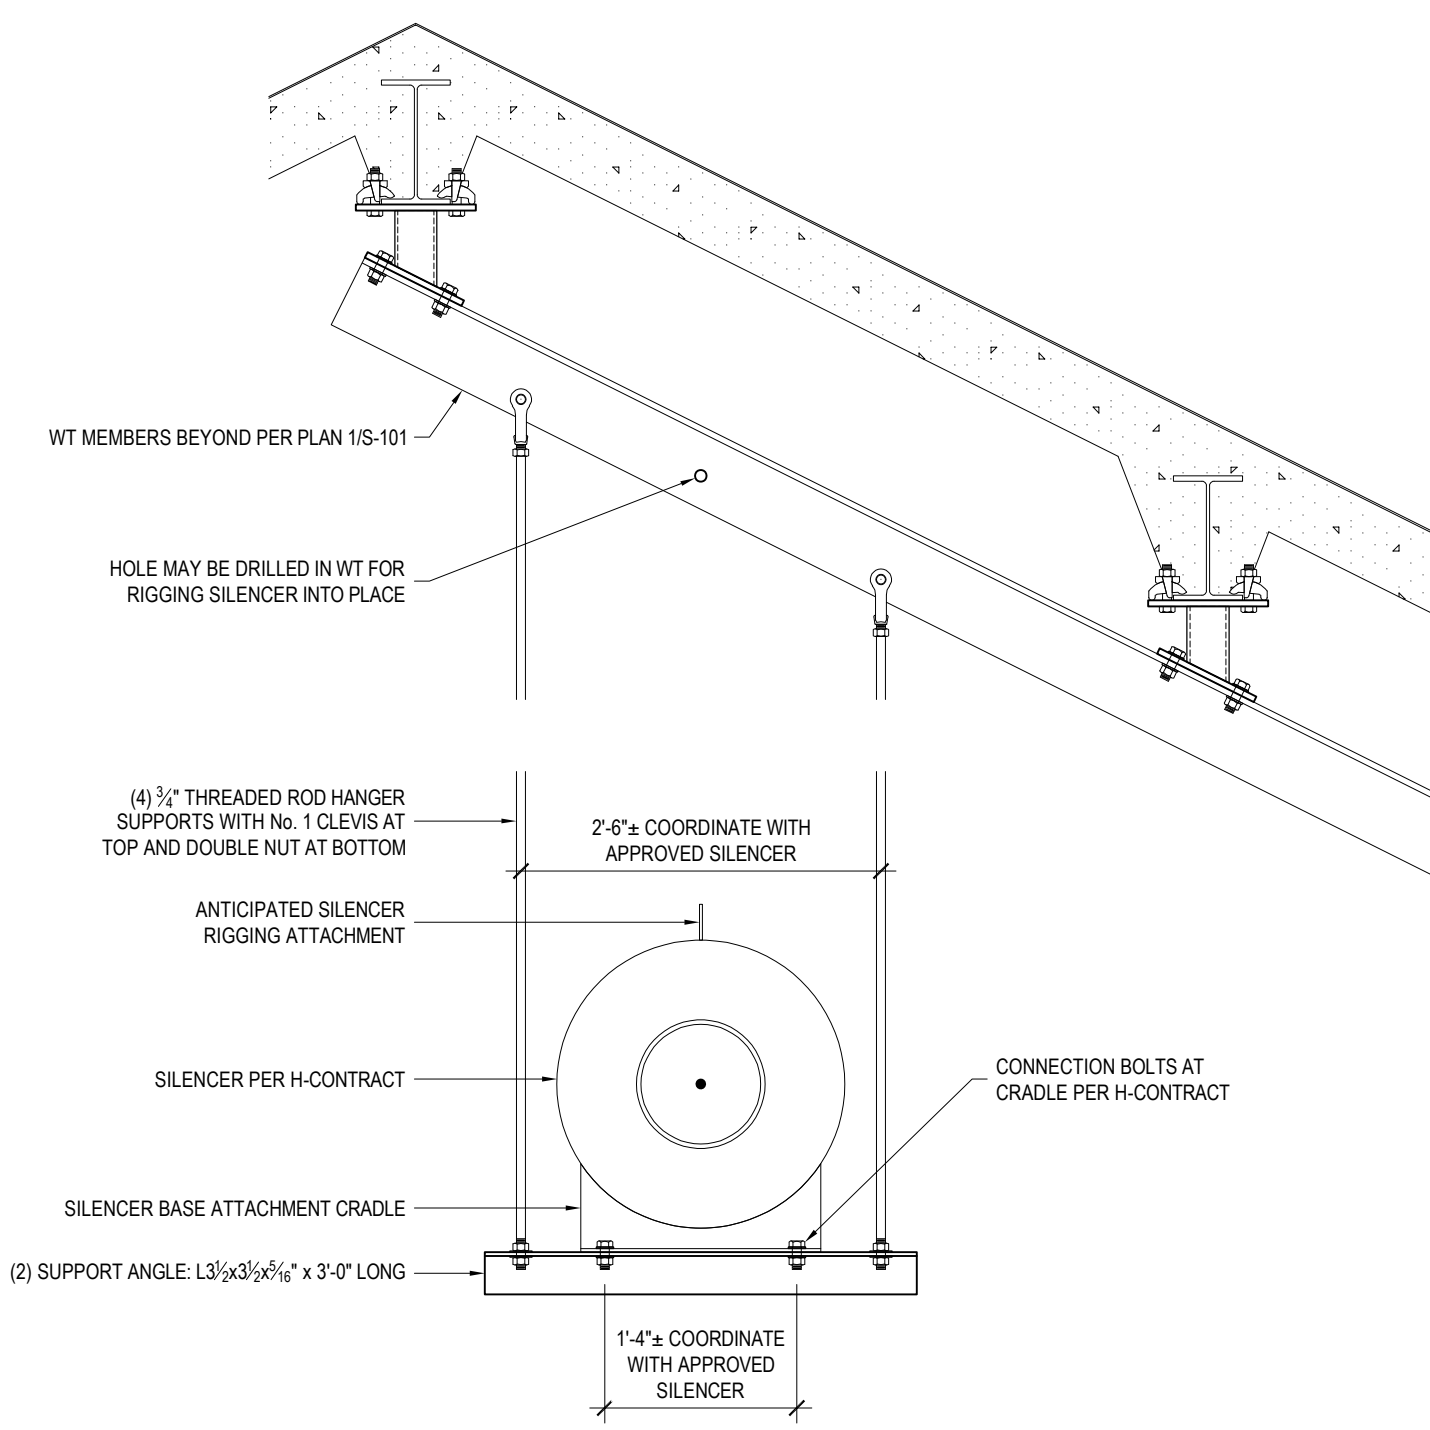


3 SECTION AT WEST SILENCER SUPPORTS

REF: SCALE 3/4" = 1'-0"

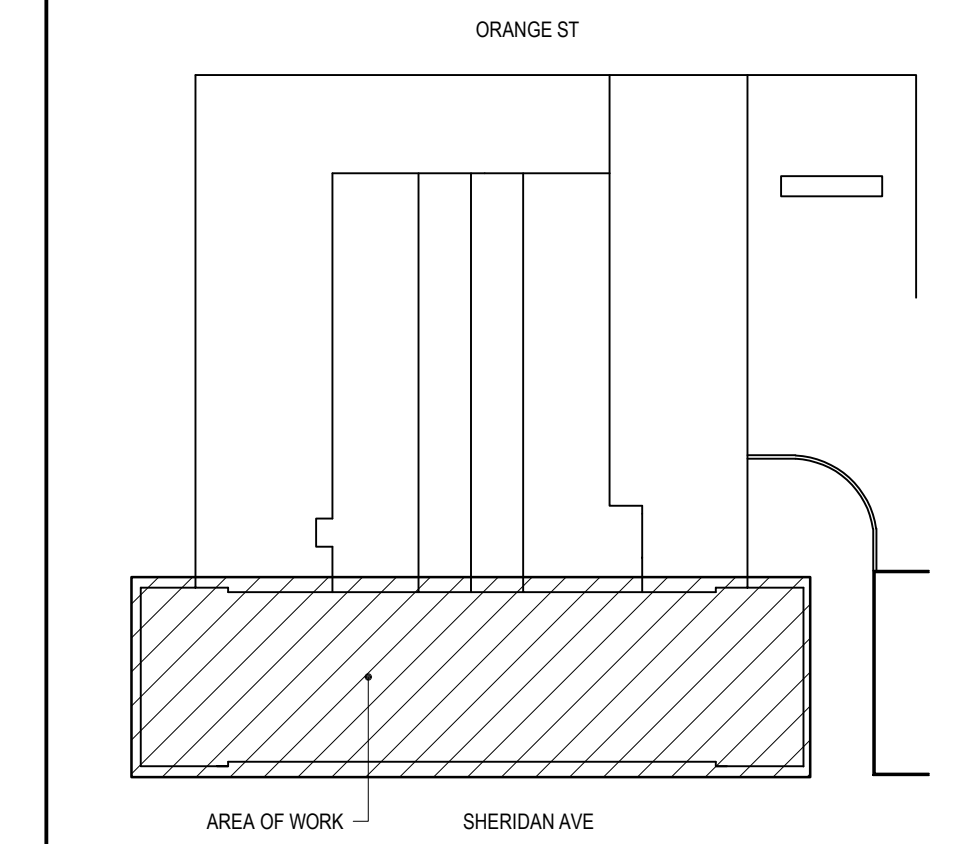

KEY PLAN

NO SCALE

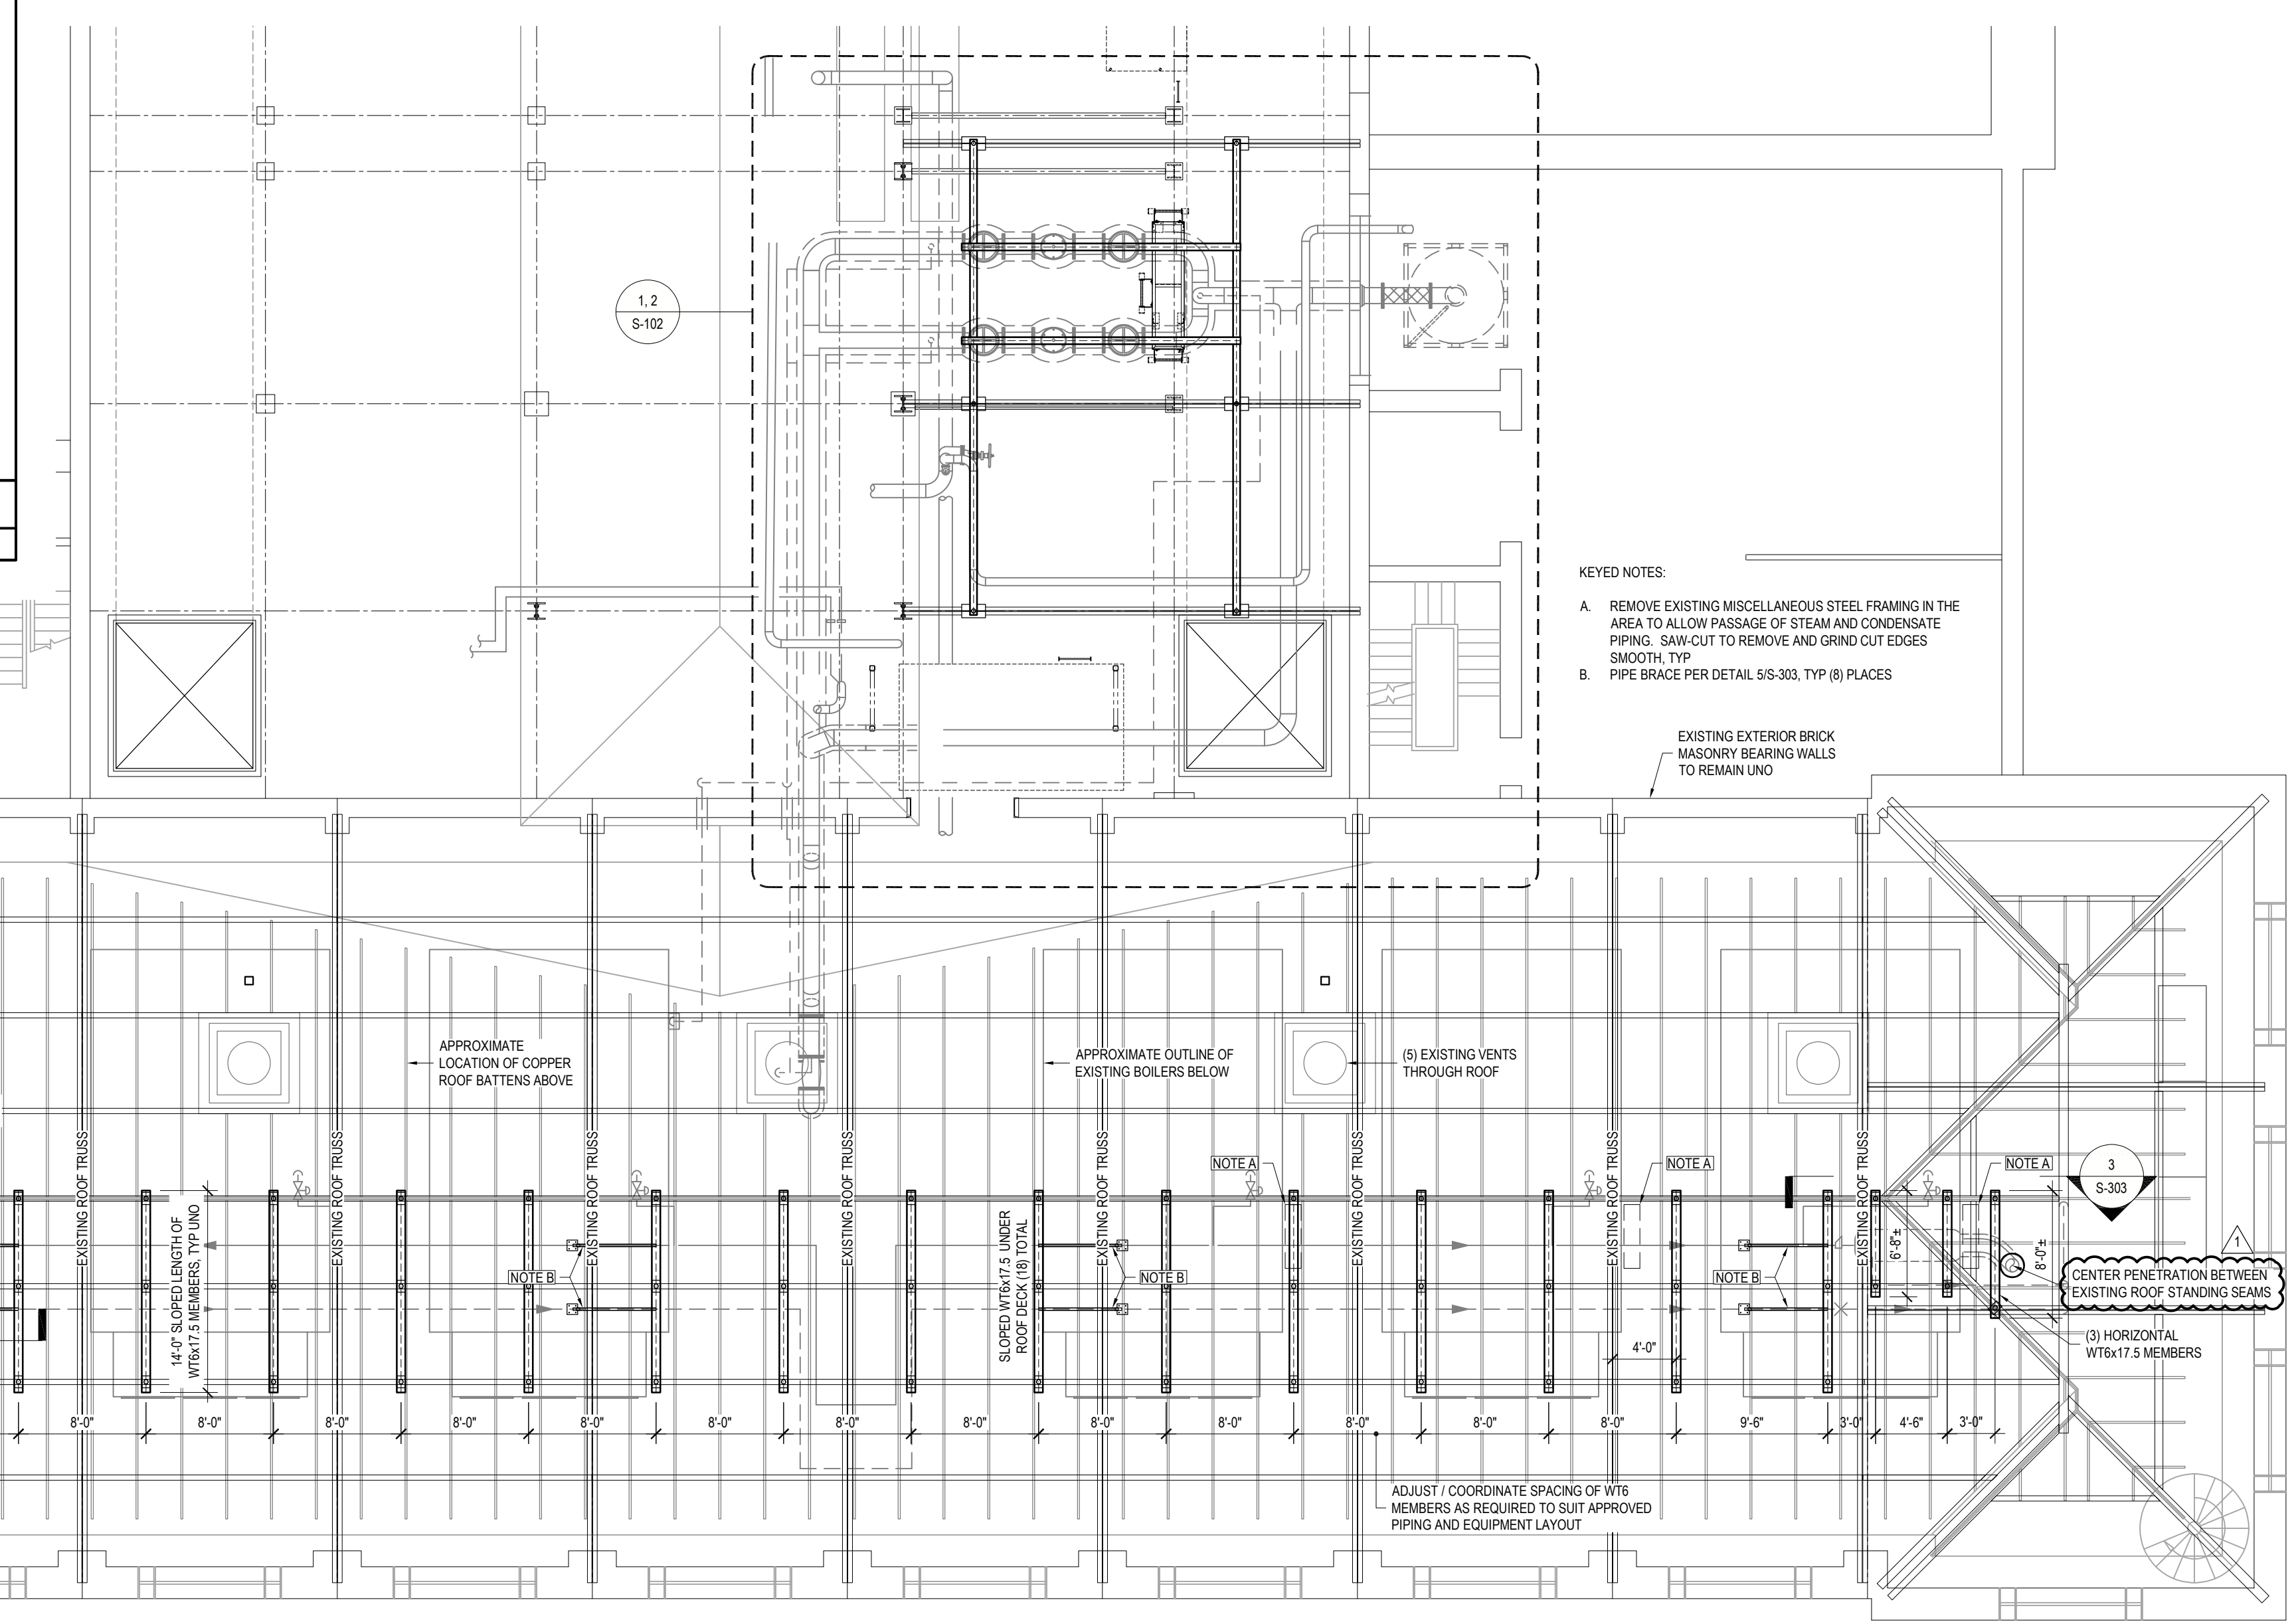


1 MEP SUPPORT FRAMING PLAN ABOVE STEAM BOILERS


REF: SCALE 1/8" = 1'-0"

- KEYED NOTES:
- A. REMOVE EXISTING MISCELLANEOUS STEEL FRAMING IN THE AREA TO ALLOW PASSAGE OF STEAM AND CONDENSATE PIPING. SAW-CUT TO REMOVE AND GRIND CUT EDGES SMOOTH, TYP.
 - B. PIPE BRACE PER DETAIL S-S-303, TYP. (B) PLACES

CONSULTANT
CERTIFICATE OF AUTHORIZATION #: 017869

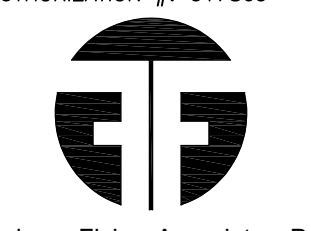

Friedman Fisher Associates, P.C.
CERTIFICATE OF AUTHORIZATION #: 0022677

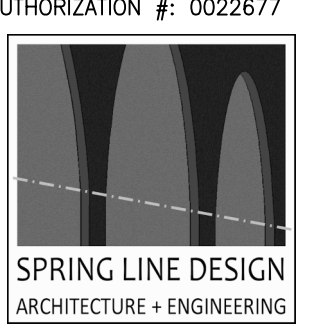

WARNING:
THE ALTERATION OF THIS MATERIAL IN ANY WAY, UNLESS DONE UNDER THE DIRECTION OF A COMPARABLE PROFESSIONAL, I.E. ARCHITECT FOR AN ARCHITECT, ENGINEER FOR AN ENGINEER OR LANDSCAPE ARCHITECT FOR A LANDSCAPE ARCHITECT, IS A VIOLATION OF THE NEW YORK STATE EDUCATION LAW AND/OR REGULATIONS AND IS A CLASS "A" MISDEMEANOR.



CONSTRUCTION

TITLE: PROVIDE ISOLATION & CONTROL VALVES

LOCATION: SHERIDAN AVENUE STEAM PLANT
79 SHERIDAN AVENUE
ALBANY, NY

CLIENT: NYS OFFICE OF GENERAL SERVICES

MARK	DATE	DESCRIPTION
1	06/23/2025	ADDENDUM 1
	04/04/2025	BID DOCUMENTS

PROJECT NUMBER: **47294 - C**

DESIGNED BY: JAB

DRAWN BY: JAB

FIELD CHECK:

APPROVED:

SHEET TITLE:
PARTIAL PLAN AT MEP SUPPORT FRAMING ABOVE STEAM BOILERS


CONSULTANT

CERTIFICATE OF AUTHORIZATION #: 017869



Friedman Fisher Associates, P.C.

CERTIFICATE OF AUTHORIZATION #: 0022677

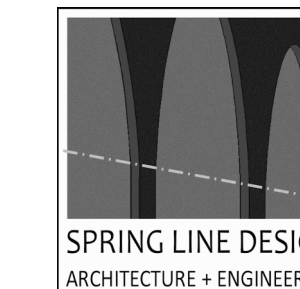

WARNING:
THE ALTERATION OF THIS MATERIAL IN ANY WAY, UNLESS DONE UNDER THE DIRECTION OF A COMPARABLE PROFESSIONAL, I.E. ARCHITECT FOR AN ARCHITECT, ENGINEER FOR AN ENGINEER OR LANDSCAPE ARCHITECT FOR A LANDSCAPE ARCHITECT, IS A VIOLATION OF THE NEW YORK STATE EDUCATION LAW AND/OR REGULATIONS AND IS A CLASS 'A' MISDEMEANOR.



REGISTRATION EXPIRES: 05/31/2025

CONSTRUCTION

TITLE: PROVIDE ISOLATION & CONTROL VALVES


LOCATION: SHERIDAN AVENUE STEAM PLANT
79 SHERIDAN AVENUE
ALBANY, NY

CLIENT: NYS OFFICE OF GENERAL SERVICES


MARK	DATE	DESCRIPTION
1	06/23/2025	ADDENDUM 1
	04/04/2025	BID DOCUMENTS
PROJECT NUMBER:	47294 - C	
DESIGNED BY:	JAB	
DRAWN BY:	JAB	
FIELD CHECK:		
APPROVED:		

SHEET TITLE:
BUILDING SECTION AT ROOF ABOVE BOILERS

DRAWING NUMBER:
S-303

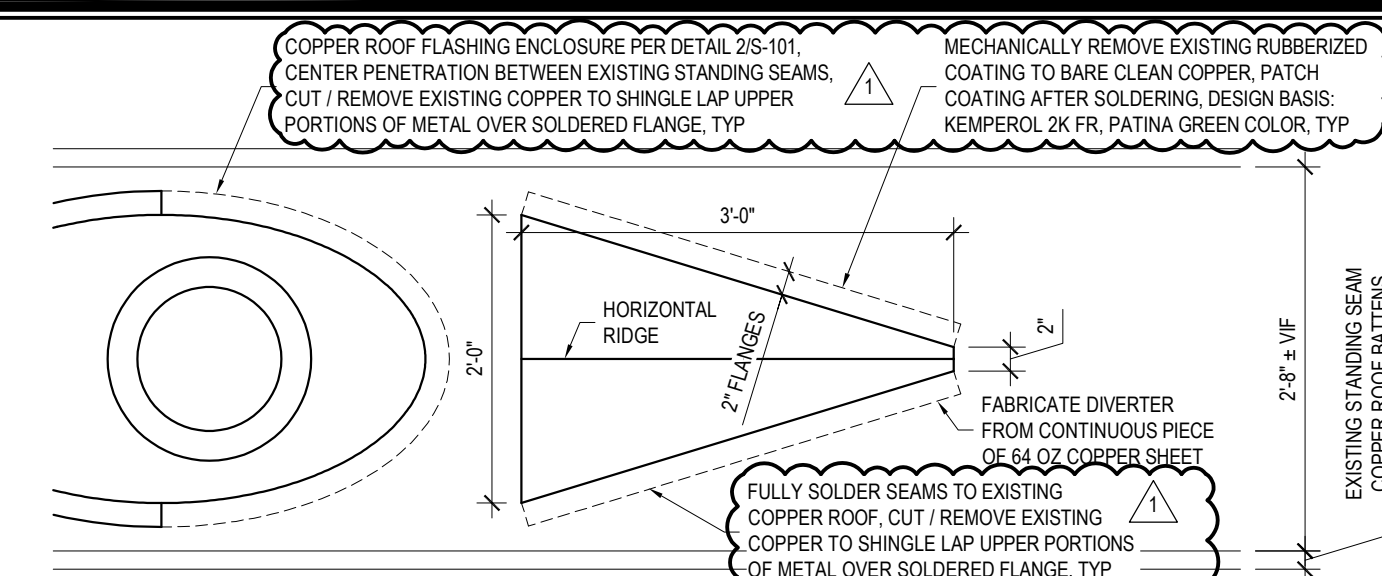


7 SNOW DIVERTER PLAN DETAIL
REF: 1/S-101 SCALE 3/4" = 1'-0"

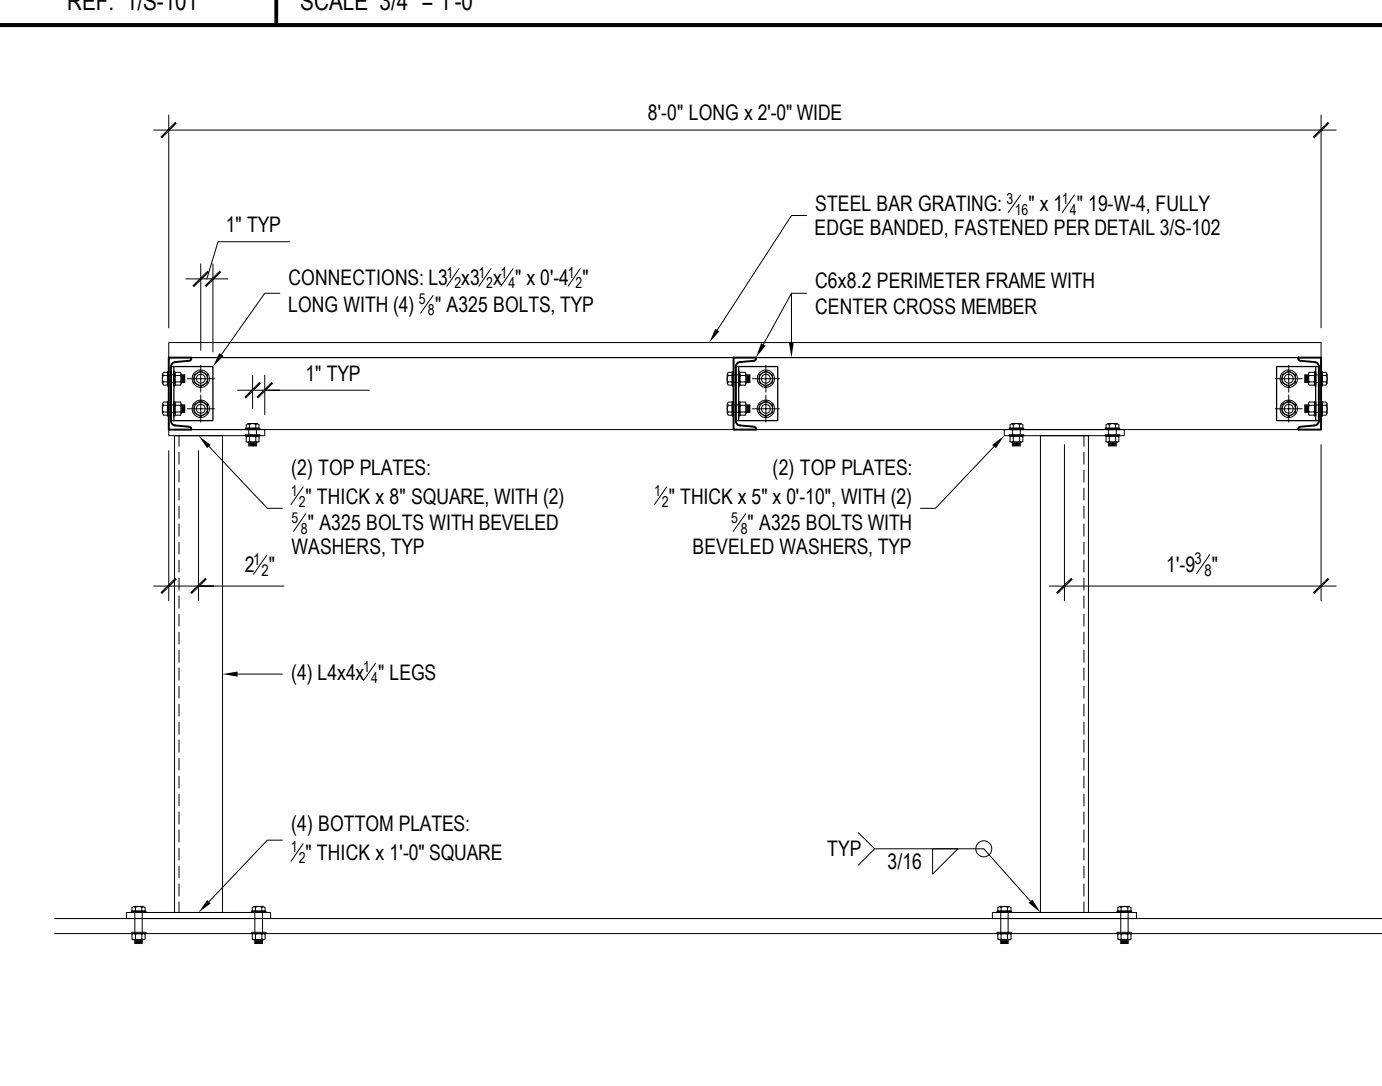


4 PIPE CROSSOVER PLATFORM
REF: 2/S-102 SCALE 3/4" = 1'-0"




5 LATERAL PIPE BRACE DETAIL (8) REQUIRED
REF: 1/S-101 SCALE 1/2" = 1'-0"

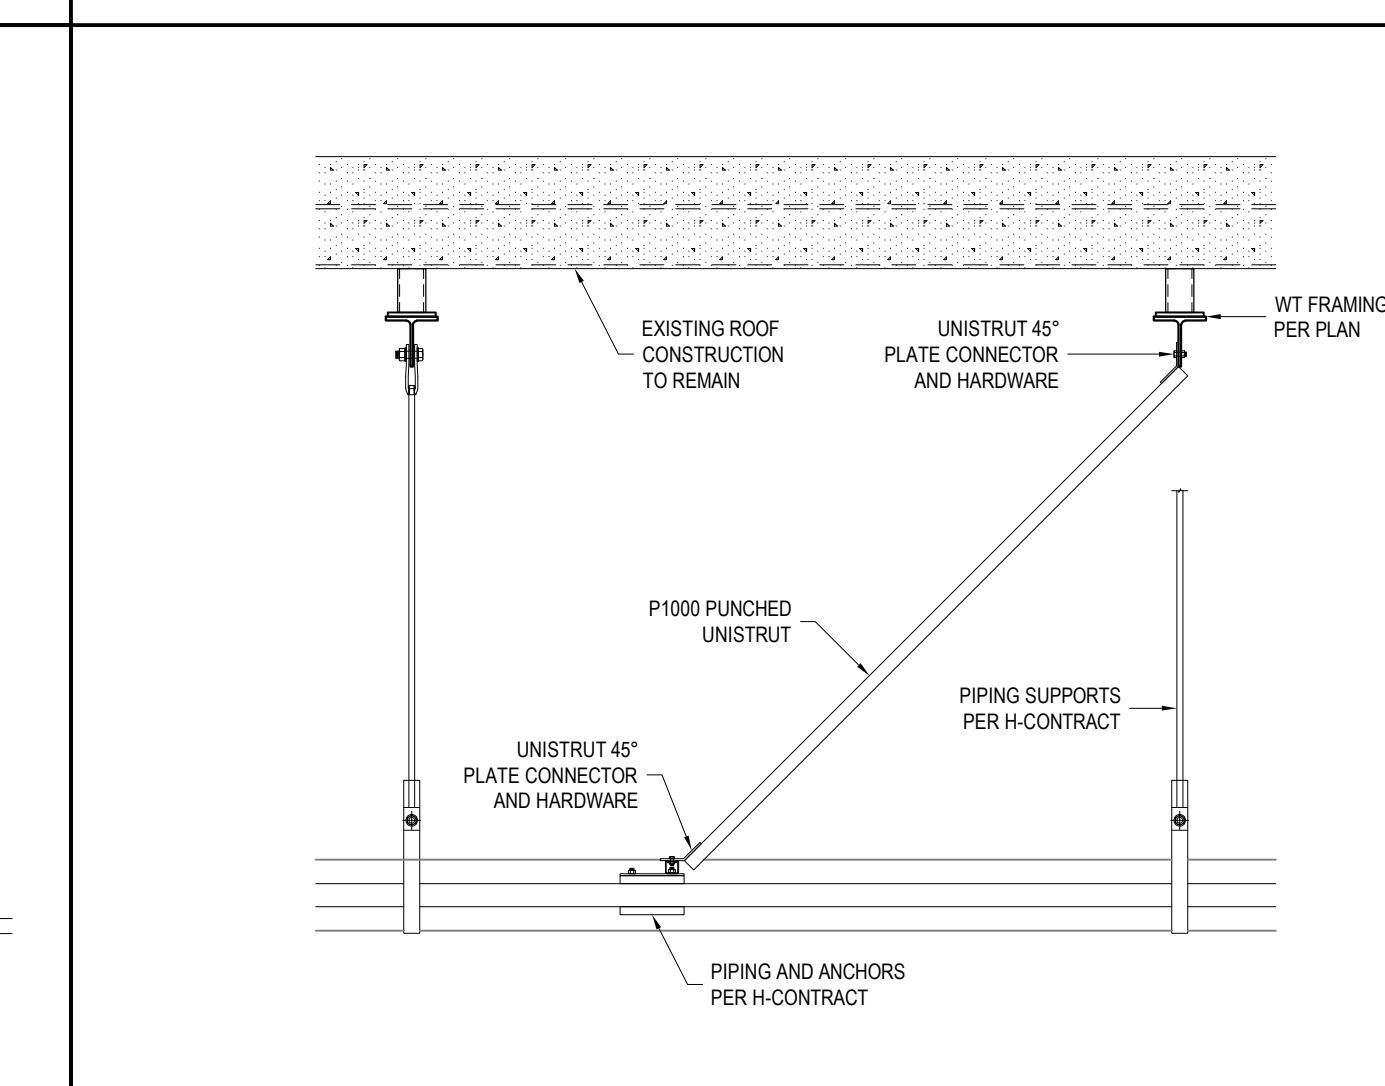


3 EAST SILENCER SUPPORTS AND ROOF PENETRATION
REF: 1/S-101 SCALE 1/2" = 1'-0"

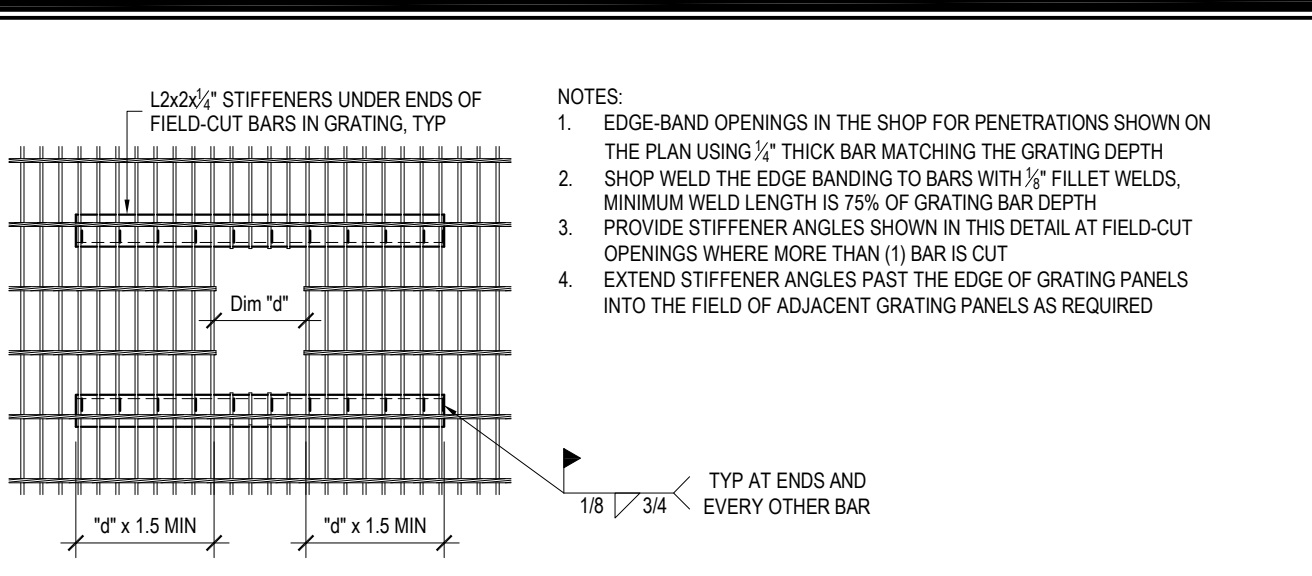


6 GRATING PENETRATION DETAIL
REF: 1/S-101 SCALE 1" = 1'-0"

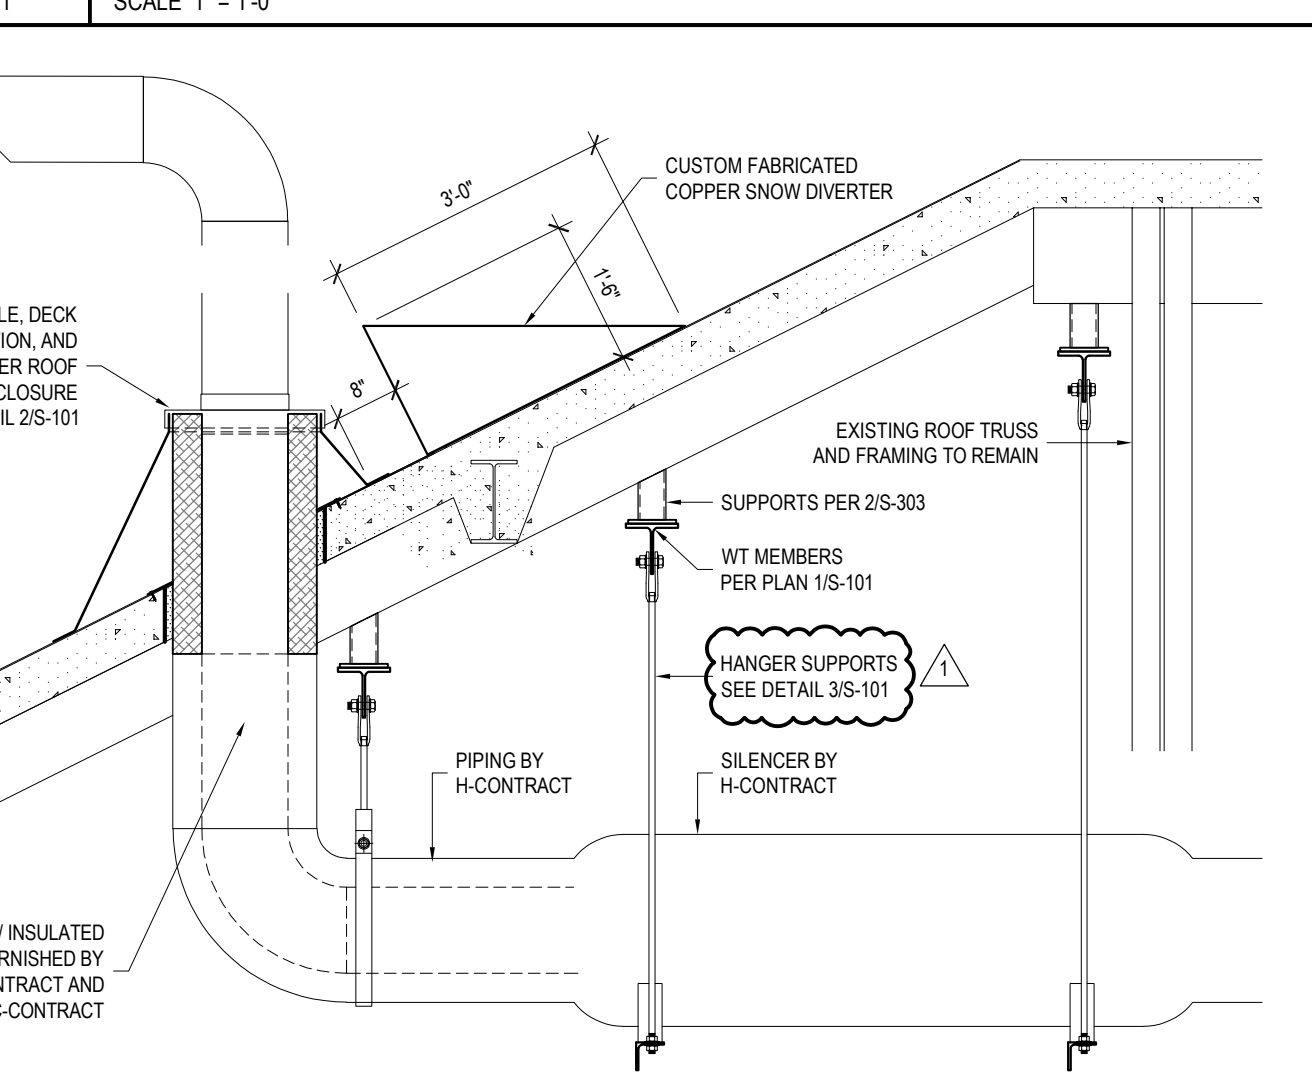

2 CONNECTION DETAIL
REF: 1/S-303 SCALE 1-1/2" = 1'-0"

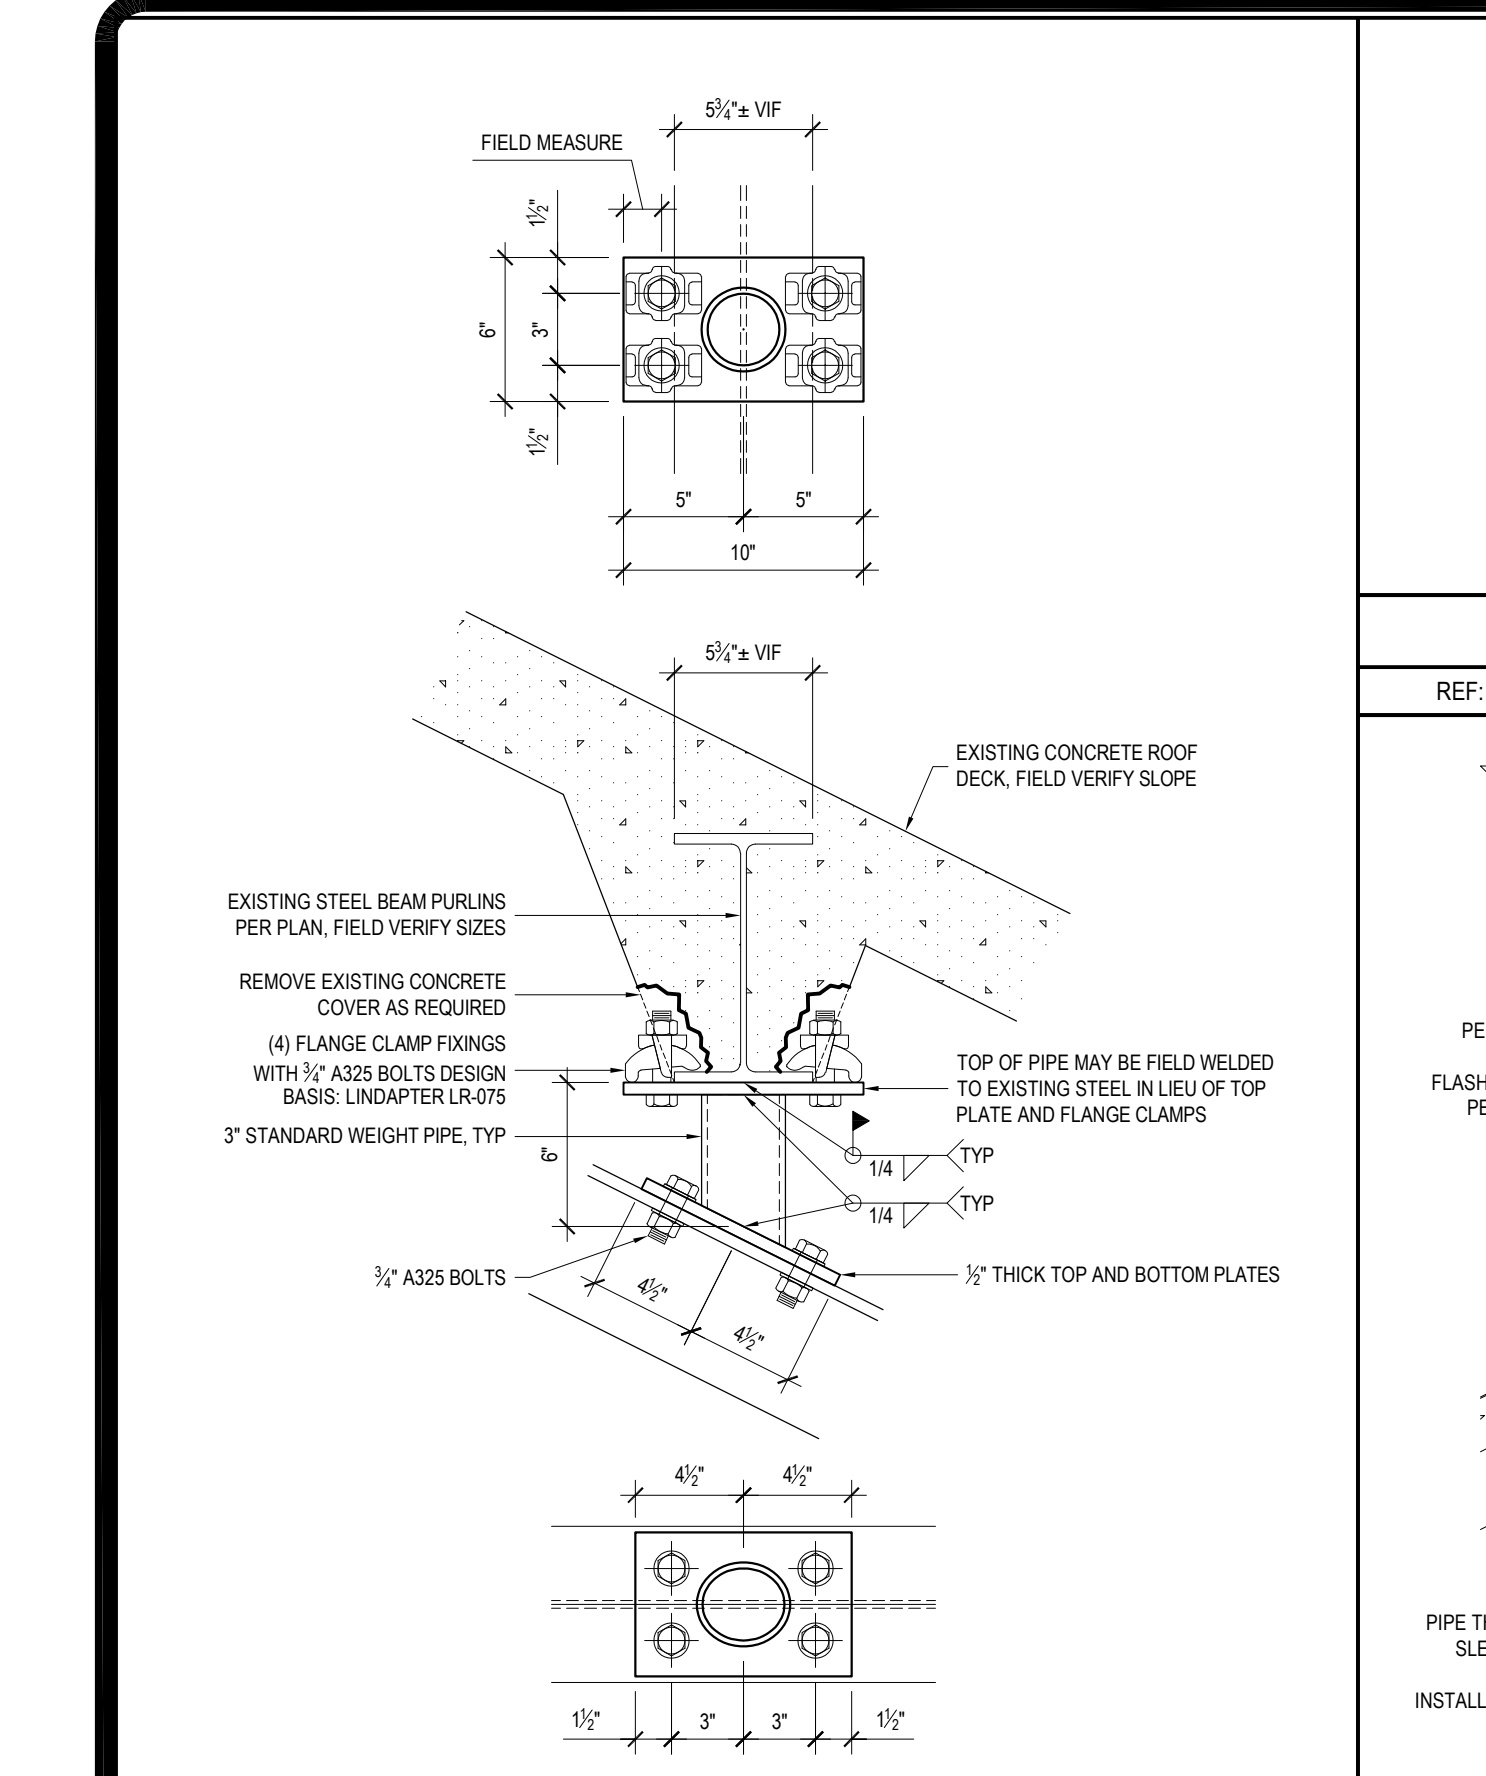

1 VERTICAL SECTION THROUGH ROOF CONSTRUCTION ABOVE BOILERS
REF: 2/S-100 SCALE 1/2" = 1'-0"

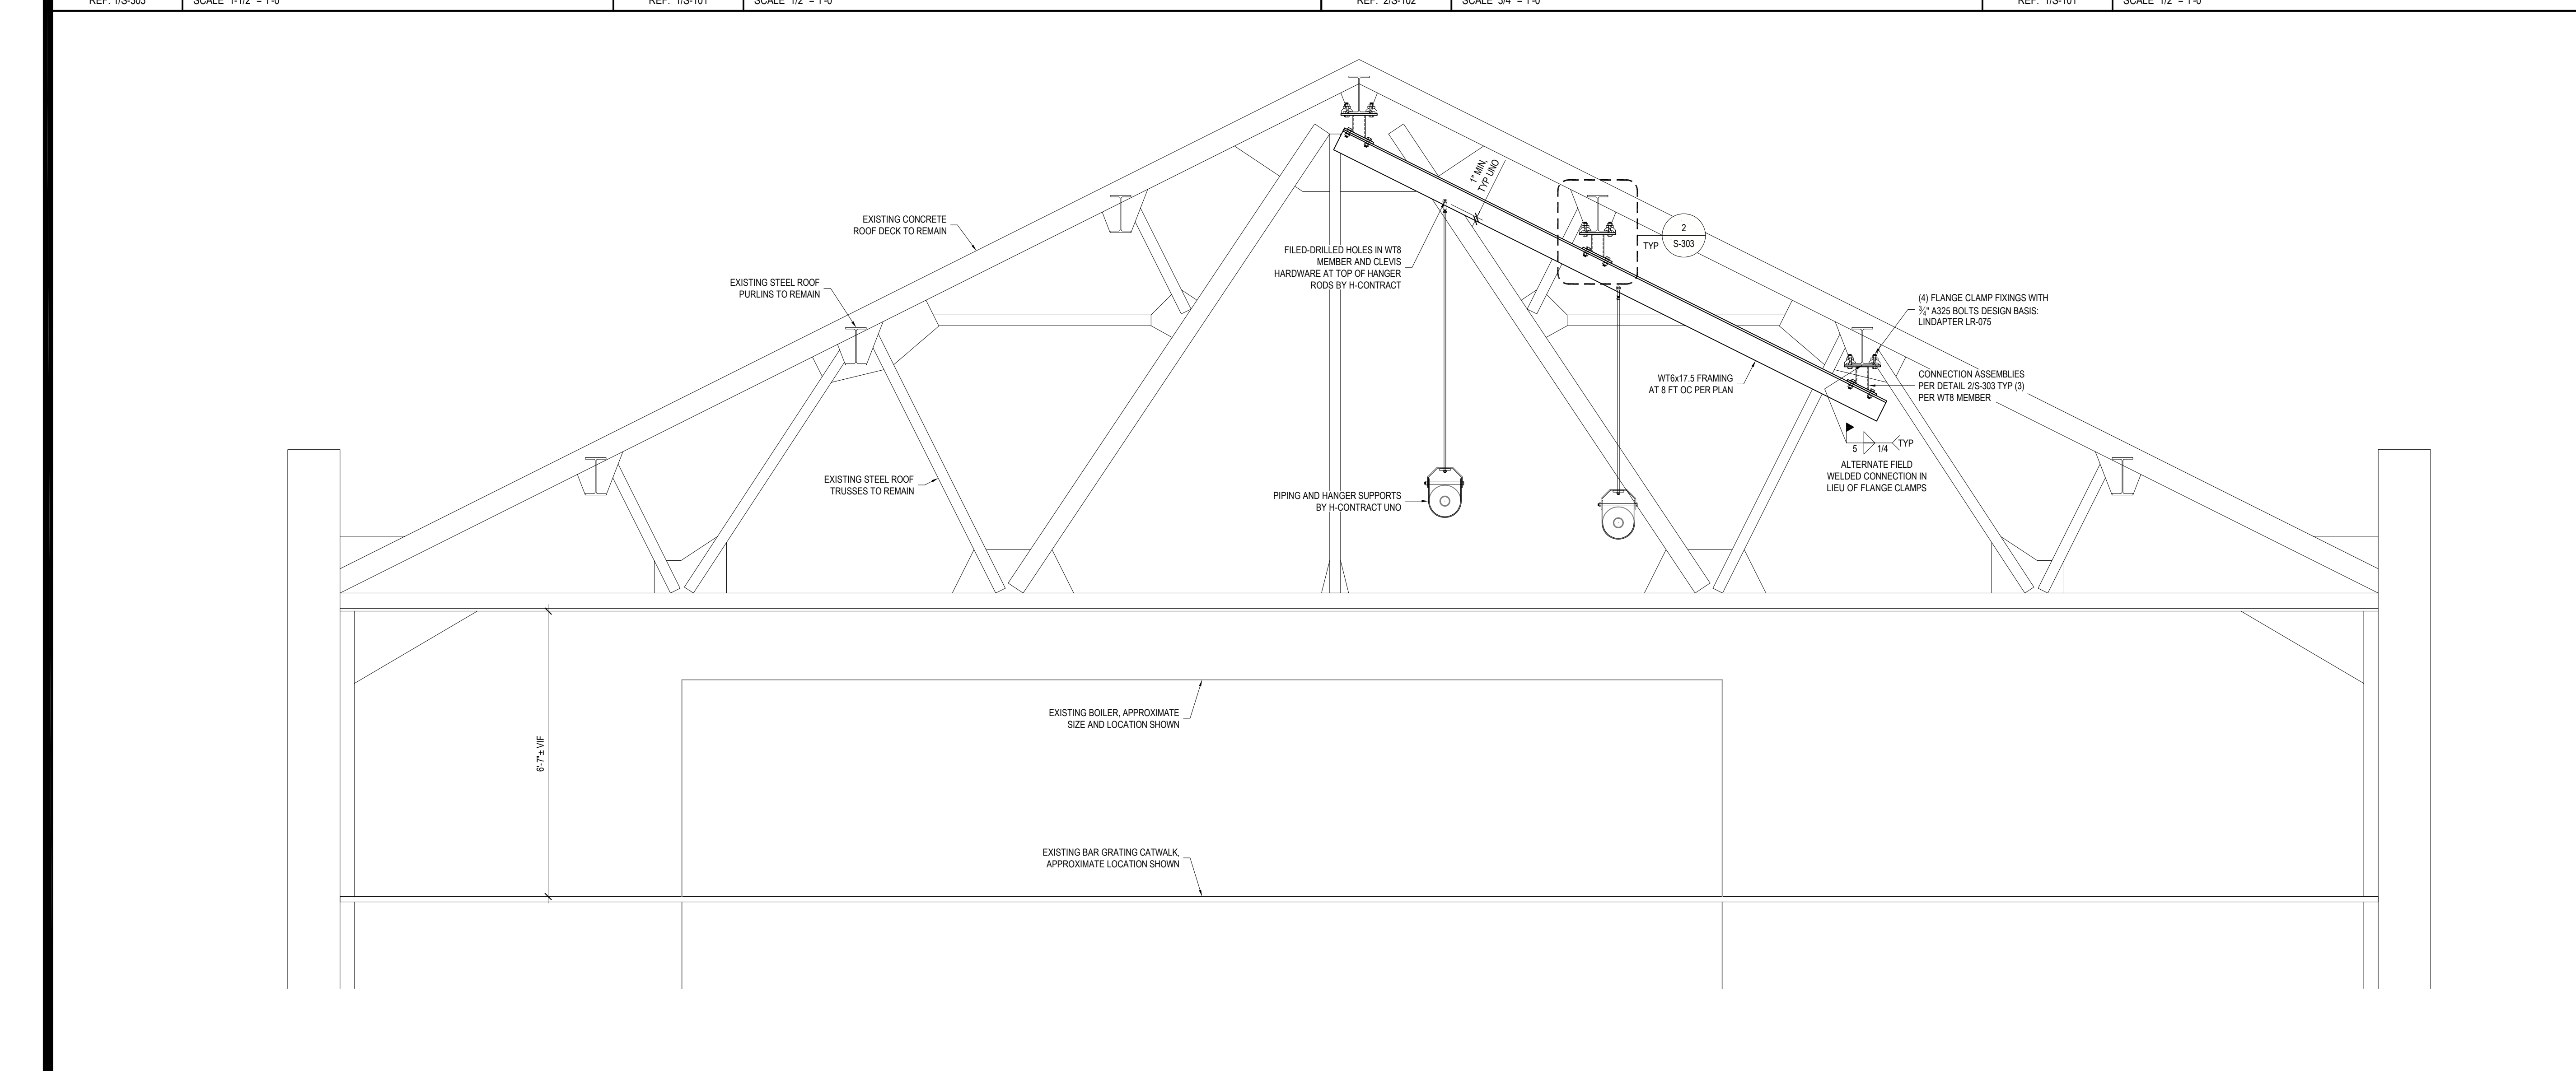

1 VERTICAL SECTION THROUGH ROOF CONSTRUCTION ABOVE BOILERS
REF: 2/S-100 SCALE 1/2" = 1'-0"