



Office of General Services

DESIGN & CONSTRUCTION GROUP
THE GOVERNOR NELSON A. ROCKEFELLER
EMPIRE STATE PLAZA
ALBANY, NY 12242

ADDENDUM NO. 2 TO PROJECT NO. 47427

HVAC WORK
PROVIDE CENTRAL AIR CONDITIONING AND UPGRADE
BATHROOMS, BUILDING 110
MANHATTAN PSYCHIATRIC CENTER
600 EAST 125 STREET
NEW YORK, NY

August 14, 2026

NOTE: This Addendum forms a part of the Contract Documents. Insert it in the Project Manual. Acknowledge receipt of this Addendum in the space provided on the Bid Form.
--

DRAWINGS

1. Revised Drawing:
 - a. Drawing No. A-001, noted REVISED DRAWING, dated 8/13/2026, accompanies this Addendum and supersedes the same numbered previously issued drawing.
2. Drawing No. A-501:
 - a. DETAIL 11-METAL STUD WALL DETAIL: Change label note "Provide metal studs with acoustic batt insulation (typ) – see details for size" to read "Provide metal studs –see details for size".

END OF ADDENDUM

Brady M. Sherlock, P.E.
Director, Division of Design
Design & Construction

INSTALL ON LATCH SIDE, UNLESS NOTED OTHERWISE

48-60"

18" MIN

18" MIN

REQUIRED CLEAR SPACE FOR TACTILE SIGNAGE

-

ACT	ACOUSTIC CEILING TILE
AF	ABOVE FINISH FLOOR
ARCH	ARCHITECTURAL
CONFIG	CONFIGURATION
DIA	DIAMETER
DWG	DRAWING
EQ	EQUAL
EXIST	EXISTING
FP	FIRE PROTECTION
GSB	GYPSUM WALL BOARD
GYP	GYPSUM
HM	HOLLOW METAL
HVAC	HEATING VENTILATION & AIR CONDITIONING
IN	INCH
MAX	MAXIMUM
MECH	MECHANICAL
MIN	MINIMUM
MIR	MIRROR
MISC	MISCELLANEOUS
NIC	NOT IN CONTRACT
NTS	NOT TO SCALE
OC	ON CENTER
PTD	PAPER TOWEL DISPENSER
RCP	REFLECTED CEILING PLAN
SF	SQUARE FOOT
SIM	SIMILAR
SND	SANITARY NAPKIN DISPENSER
TBD	TO BE DETERMINED
TPD	TOILET PAPER DISPENSER
TYP	TYPICAL
VIF	VERIFY IN FIELD
WD	WOOD

REFERENCE LABEL ELEVATION NUMBER(S) SHEET NUMBER	INTERIOR ELEVATION MARK
REFERENCE LABEL SECTION NUMBER(S) SHEET NUMBER	BUILDING SECTION MARK
REFERENCE LABEL SECTION NUMBER SHEET NUMBER	WALL SECTION MARK
REFERENCE LABEL DETAIL NUMBER SHEET NUMBER	LARGE SCALE BLOWUP OF PLAN OR DETAIL
WALL TYPE	WALL TAG
ROOM NAME ROOM NUMBER ROOM SQUARE FOOT	ROOM TAG
ROOM NUMBER SERVED BY DOOR SUFFIX ADDED IF MULTIPLE DOORS SERVE SAME ROOM	DOOR TAG
	DRAWING NOTE
	REMOVAL NOTE
ROOM NUMBER SERVED BY DOOR SUFFIX ADDED IF MULTIPLE DOORS SERVE SAME ROOM	DOOR TAG
	NORTH ARROW
ELEVATION	CENTERLINE
ELEVATION	SPOT ELEVATION MARK


Diagram illustrating the removal and replacement of a door and frame.

Removal Phase:

- SHEET NUMBER
- MATCH LINE
- 1 / A-101A
- 1 / A-101B
- REMOVAL DOOR AND FRAME
- REMOVAL CONSTRUCTION

Replacement Phase:

- EXISTING DOOR AND FRAME
- EXISTING CONSTRUCTION
- NEW DOOR AND FRAME
- NEW CONSTRUCTION

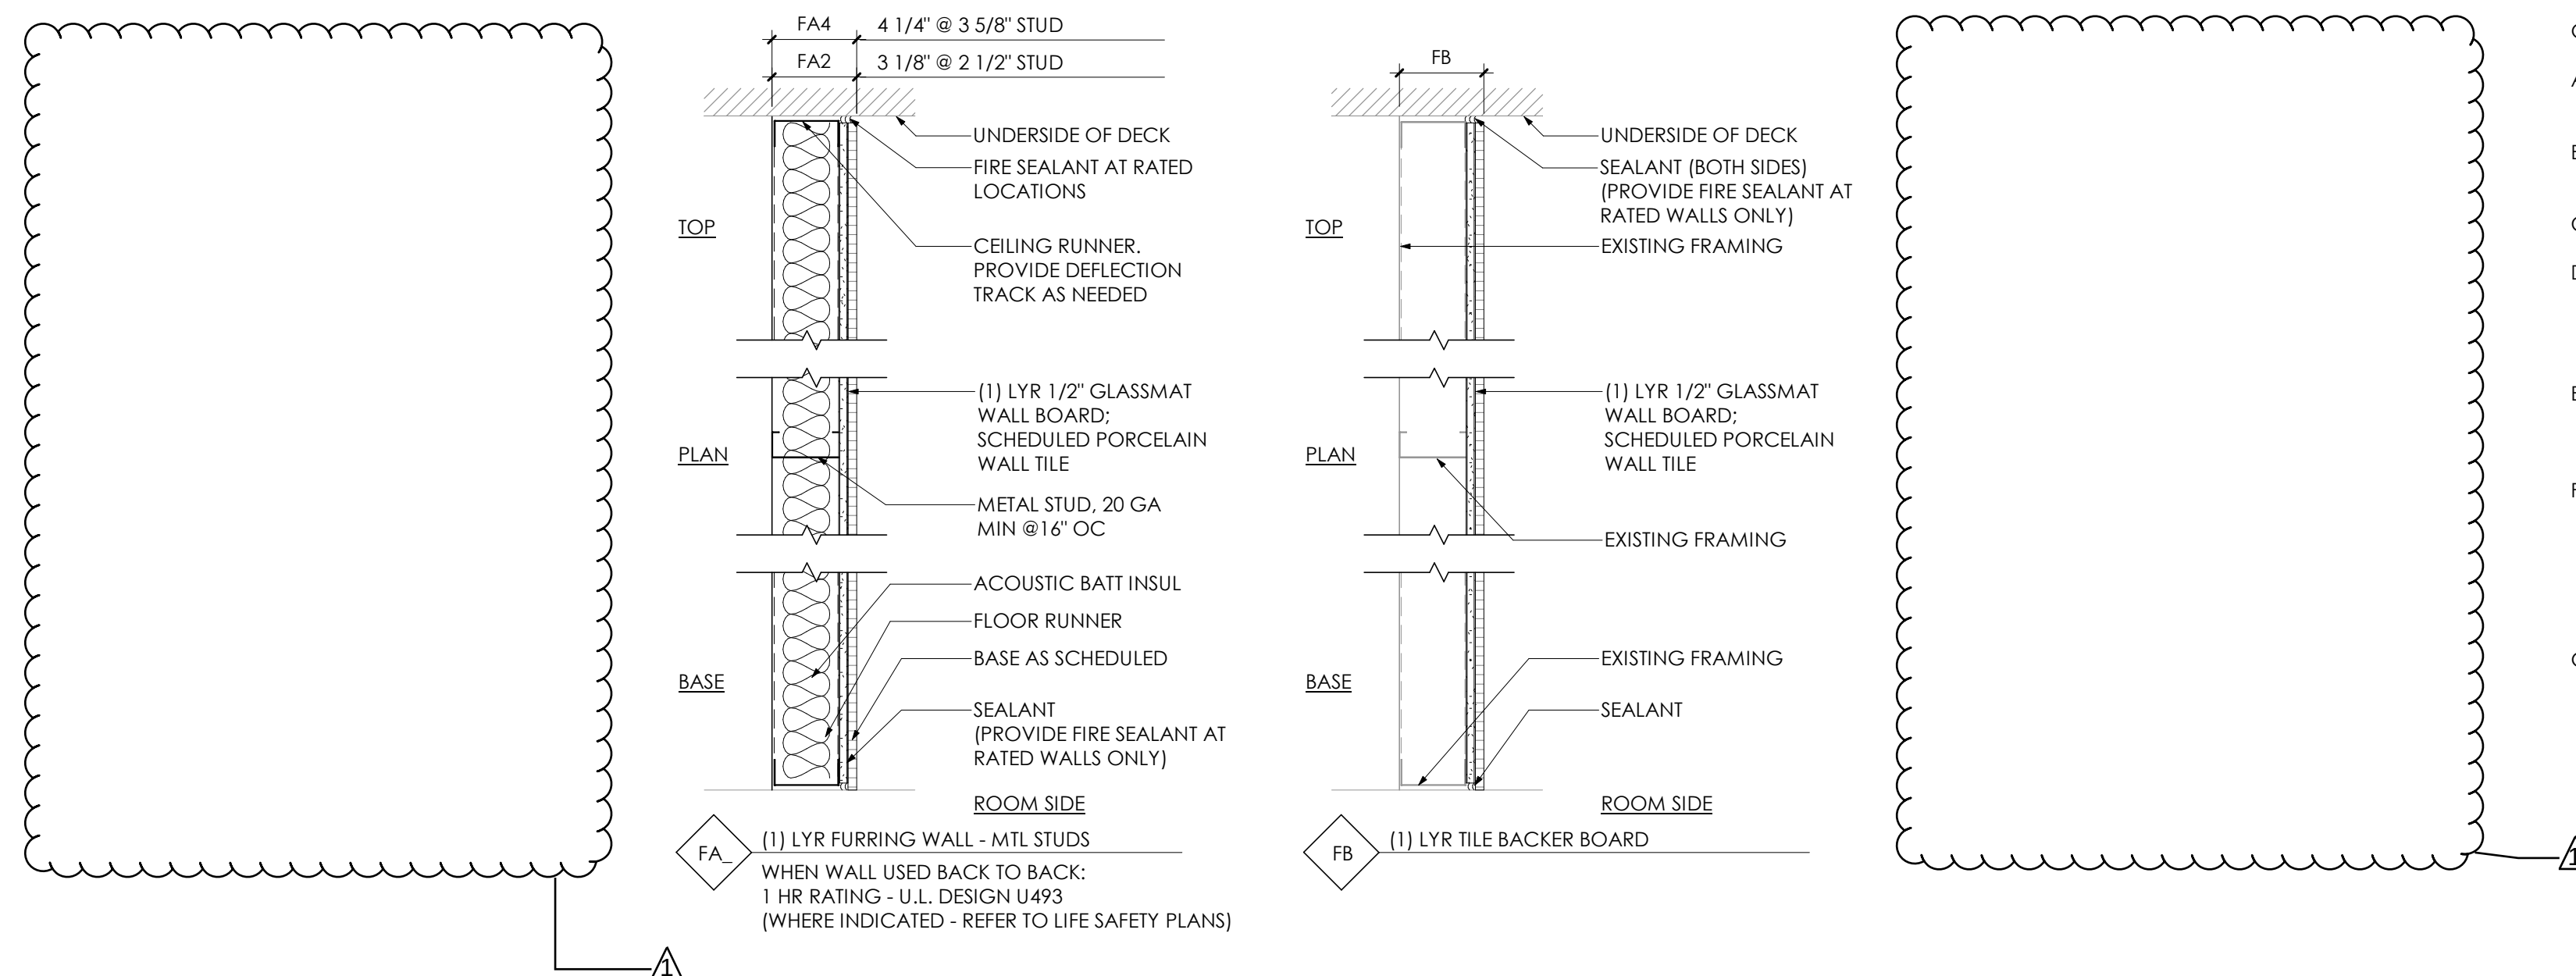

2 WALL TYPES

REGISTERED ARCHITECT
KEVIN D. MURRETT
015981
STATE OF NEW YORK
REGISTRATION EXPIRES:
12/31/2026

CLIENT: OFFICE OF MENTAL HEALTH

	08/13/2026	REVISED DRAWING
	05/15/2026	BID DOCUMENTS
MARK	DATE	DESCRIPTION

DESIGNED BY:	AWP
--------------	-----

FIELD CHECK

APPROVED: _____

APPROVED:

SHEET TITLE

SHEET TITLE

100

ABBREVIATIONS AND LEGENDS

DRAWING NUMBER

A-001