



DESIGN & CONSTRUCTION GROUP
THE GOVERNOR NELSON A. ROCKEFELLER
EMPIRE STATE PLAZA
ALBANY, NY 12242

ADDENDUM NO. 1 TO PROJECT NO. 47243

**ELECTRICAL WORK
PROVIDE GENERATORS BUILDINGS 703, 705, 900, 902 & 903
PILGRIM PSYCHIATRIC CENTER
998 CROOKED HILL ROAD
WEST BRENTWOOD, NY**

May 17, 2024

NOTE: This Addendum forms a part of the Contract Documents. Insert it in the Project Manual. Acknowledge receipt of this Addendum in the space provided on the Bid Form.

BIDDING REQUIREMENTS

1. DOCUMENT 001114 ADVERTISEMENT FOR BIDS: Paragraph 1, Sentence 1, CHANGE “47343-E” to read “47243-E”

DRAWINGS

2. Revised Drawings:
 - a. Drawing Nos. G-001, C-102, C-103, C-104 and C-105, noted “ADDENDUM 1 5/17/2024” accompany this Addendum and supersede the same numbered originally issued drawings.

END OF ADDENDUM

Brady M. Sherlock, P.E.
Director, Division of Design
Design & Construction

PROVIDE GENERATORS BUILDINGS 703, 705, 900, 902 & 903 PILGRIM PSYCHIATRIC CENTER 998 CROOKED HILL ROAD WEST BRENTWOOD, NY O.G.S. PROJECT NO. 47243-E

MARCH 11, 2024

INDEX OF DRAWINGS

GENERAL

G-001 COVER

CIVIL

C-101 BUILDING 703 REMOVALS AND SITE PLAN
C-102 BUILDING 705 REMOVALS AND SITE PLAN
C-103 BUILDING 900 REMOVALS AND SITE PLAN
C-104 BUILDING 902 REMOVALS AND SITE PLAN
C-105 BUILDING 903 REMOVALS AND SITE PLAN
C-500 DETAILS AND GENERAL NOTES

STRUCTURAL


S-101 NOTES, ABBREVIATIONS, DESIGN CRITERIA AND PLANS
S-501 DETAILS

PLUMBING


P-101 SITE PLAN - BLDG. 703 GAS PLAN
P-102 SITE PLAN - BLDG. 705 LP GAS PLAN
P-103 SITE PLAN - BLDG. 900 GAS PLAN
P-104 SITE PLAN - BLDG. 902 GAS PLAN
P-105 SITE PLAN - BLDG. 903 GAS PLAN
P-501 DETAILS ABBREVIATIONS AND LEGEND
P-502 DETAILS

ELECTRICAL

E-001 LEGEND, ABBREVIATIONS, CODE SUMMARY, AND SYMBOLS
E-101 SITE PLAN - BLDG. 703 & 705 ELECTRICAL REMOVALS PLAN
E-102 SITE PLAN - BLDG. 900, 902 & 903 ELECTRICAL REMOVALS PLAN
E-103 SITE PLAN - BLDG. 703 ELECTRICAL PLAN
E-104 SITE PLAN - BLDG. 705 ELECTRICAL PLAN
E-105 SITE PLAN - BLDG. 900 ELECTRICAL PLAN
E-106 SITE PLAN - BLDG. 902 ELECTRICAL PLAN
E-107 SITE PLAN - BLDG. 903 ELECTRICAL PLAN
E-501 SINGLE LINE DIAGRAMS - BLDG. 703 & 705
E-502 SINGLE LINE DIAGRAMS - BLDG. 900, 902 & 903
E-503 ELECTRICAL DETAILS AND DIAGRAMS
E-601 PANEL SCHEDULES
E-602 PANEL AND EQUIPMENT SCHEDULES

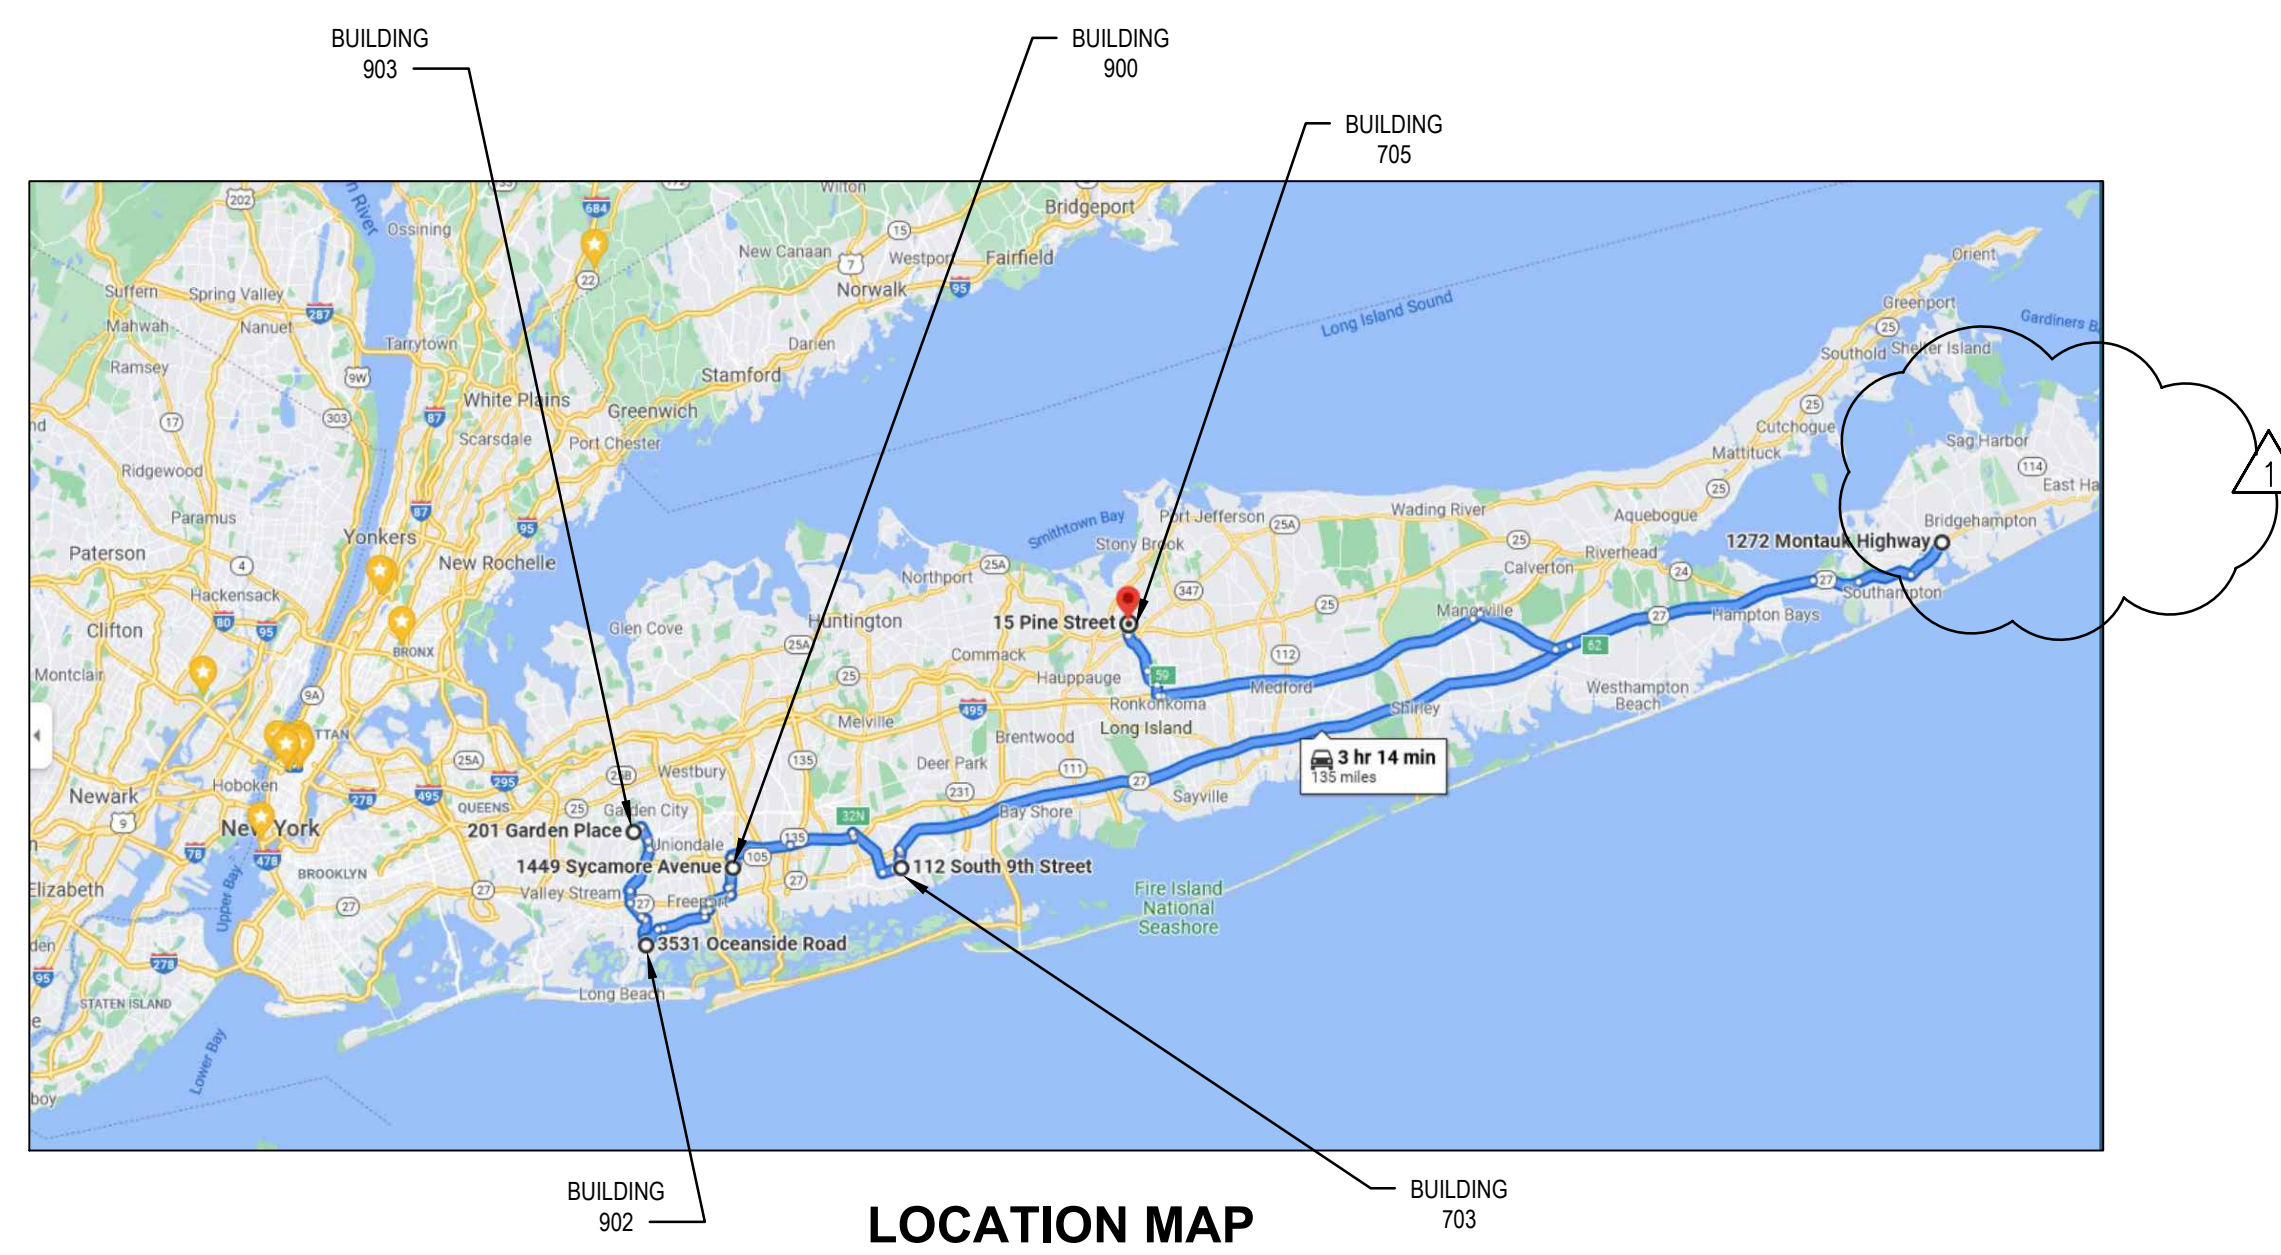

LOCATION MAP

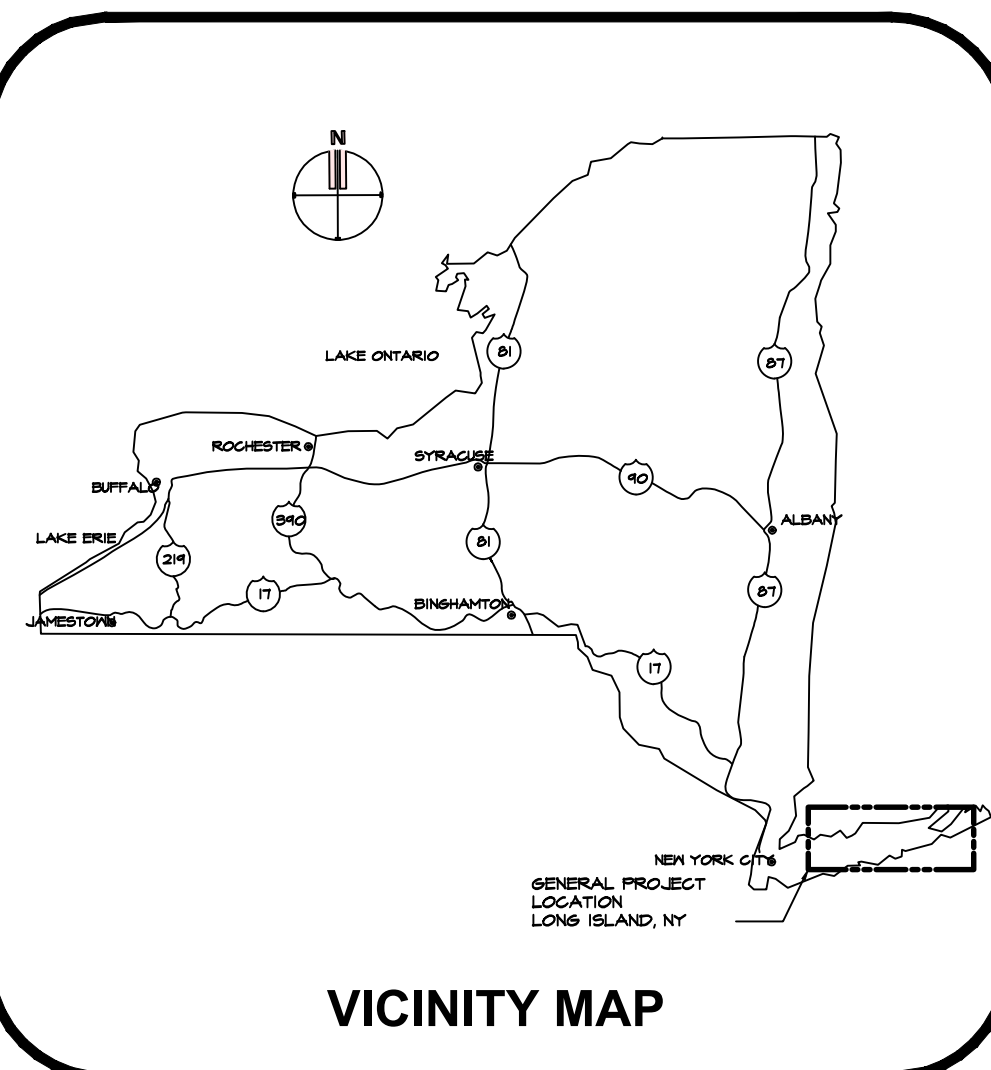

VICINITY MAP





DESIGN & CONSTRUCTION

ADDENDUM 1 MAY 17, 2024

DRAWING NUMBER:
G-001

SHEET 1 OF 29

May 16, 2024 - 7:36pm design partnership\sharepoint site - documents\0 A-SUFFOLK\BIP\crooked hill road\pilgrim pc - 47243 buildings 703, 704, 705, 900, 902, 903\05-dwg_Detailed\SHEETS\C-102.dwg
36x24 PLOT SHEET

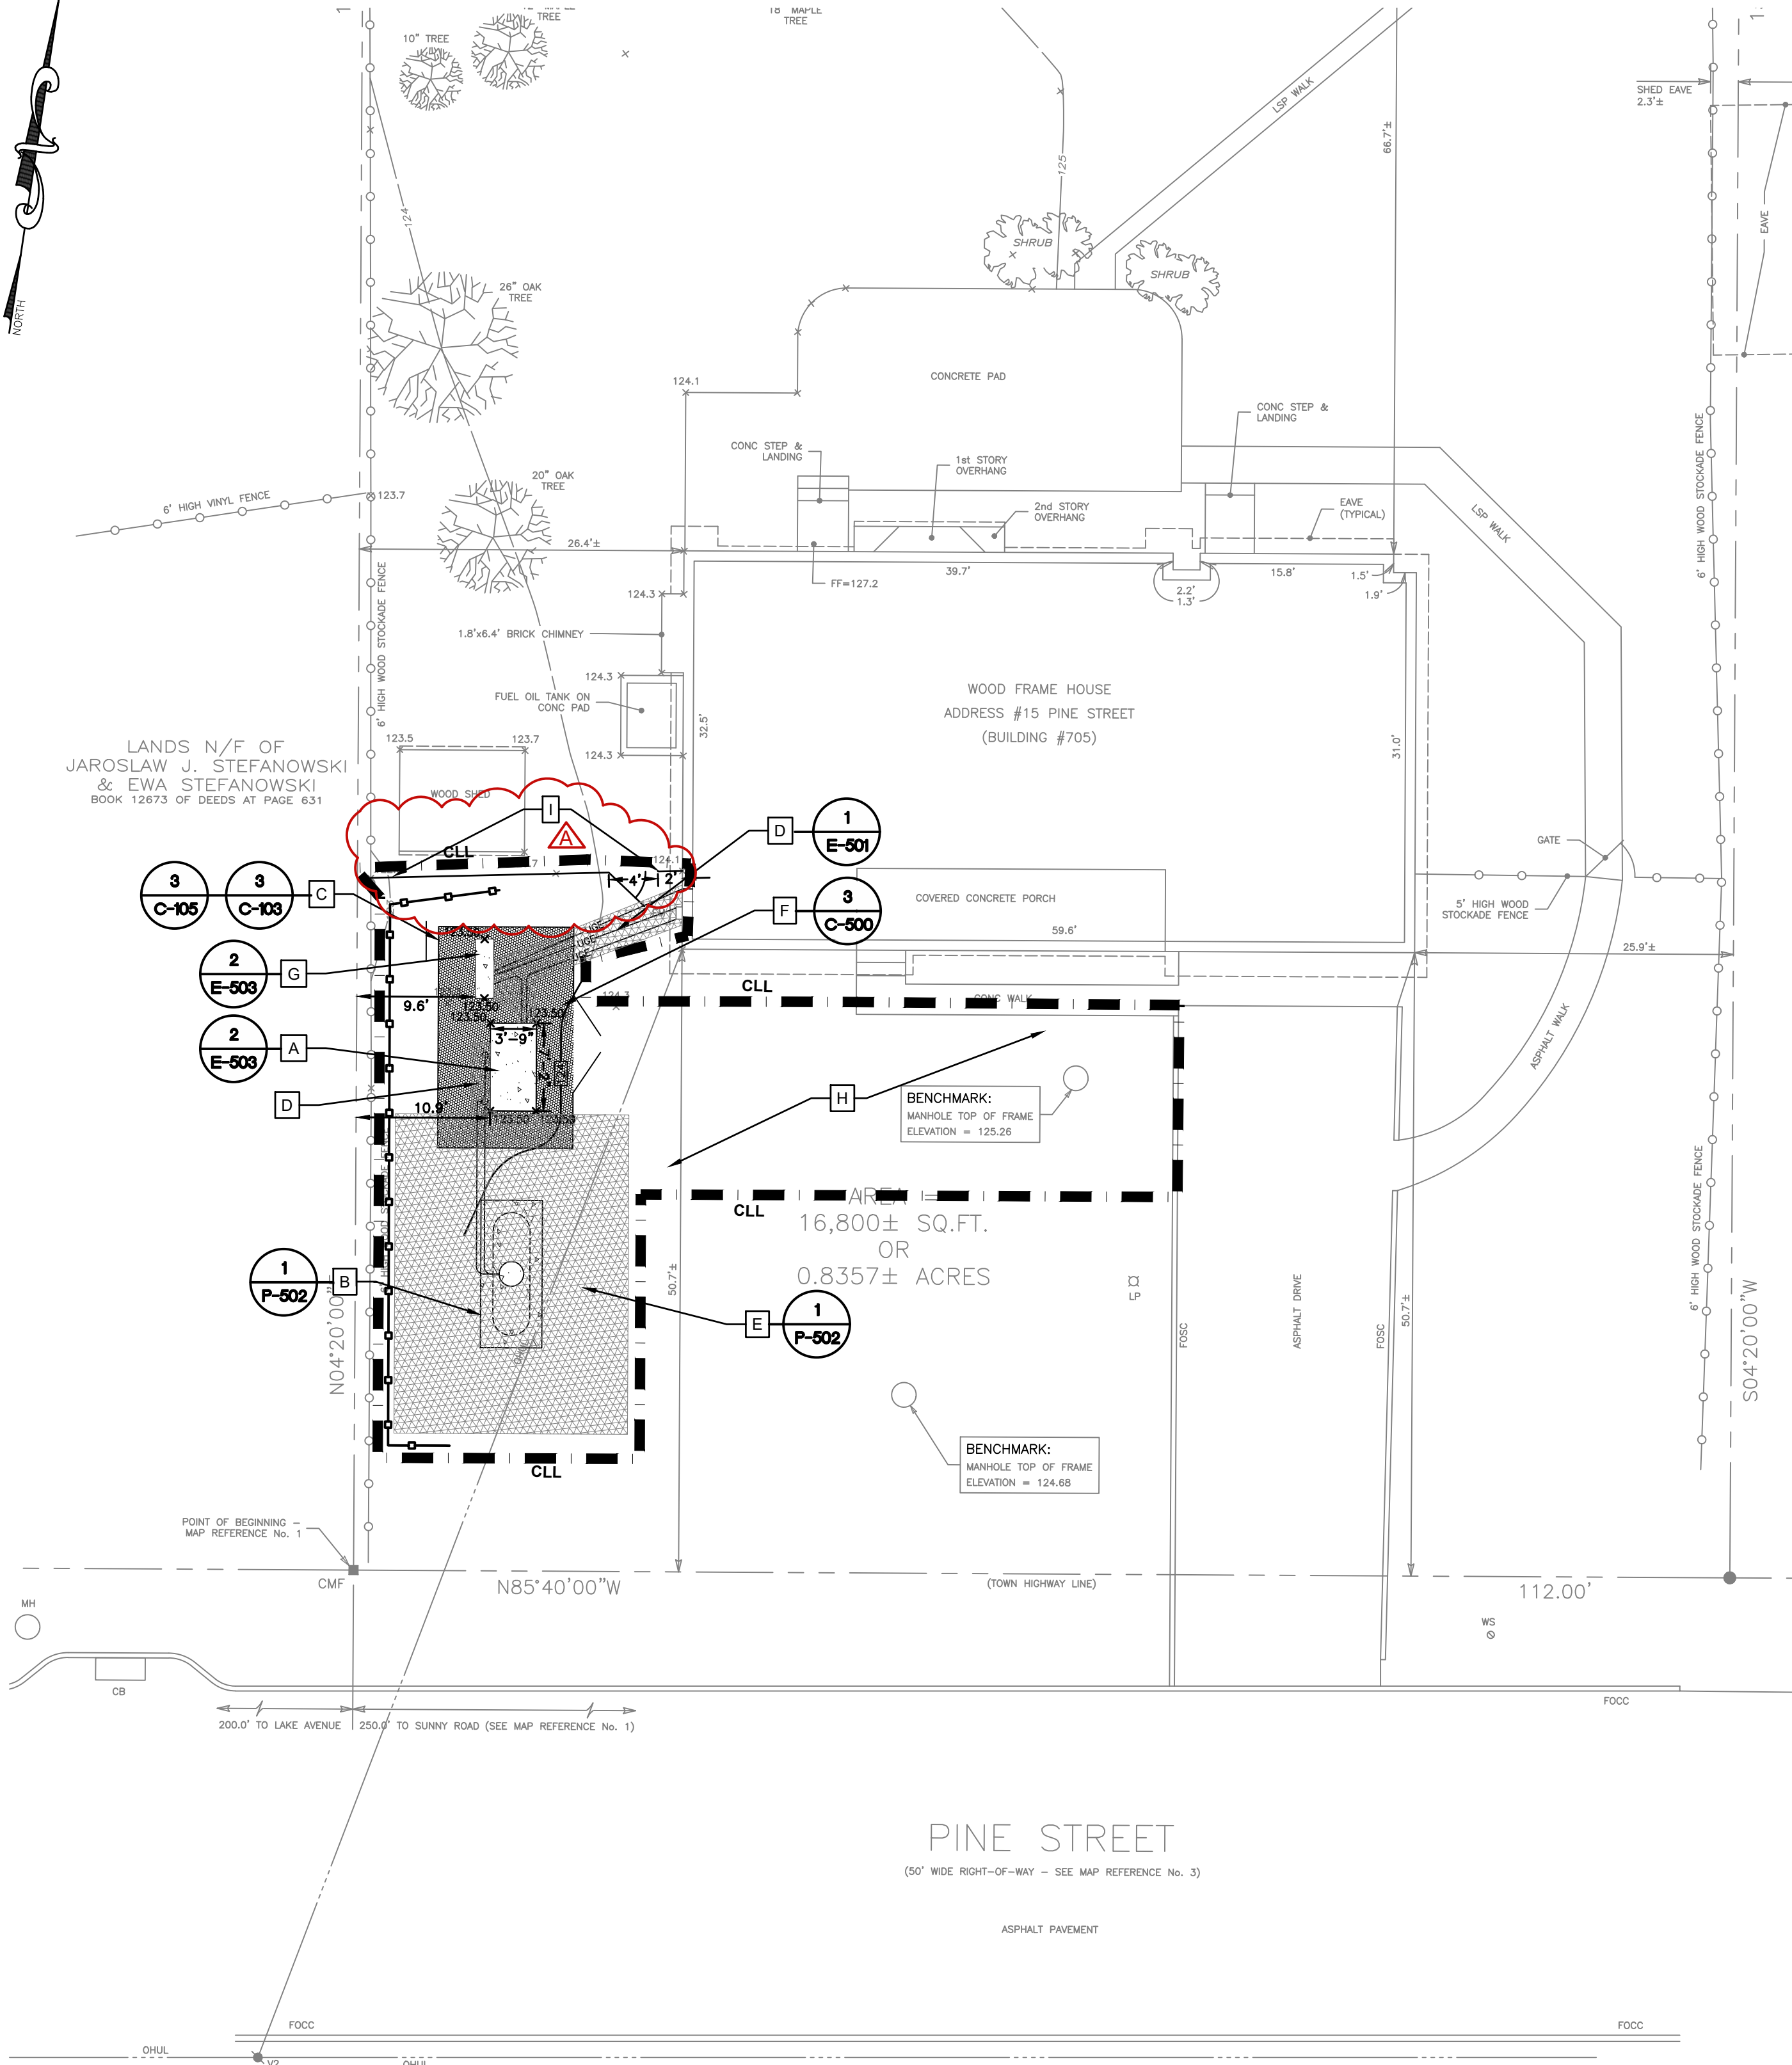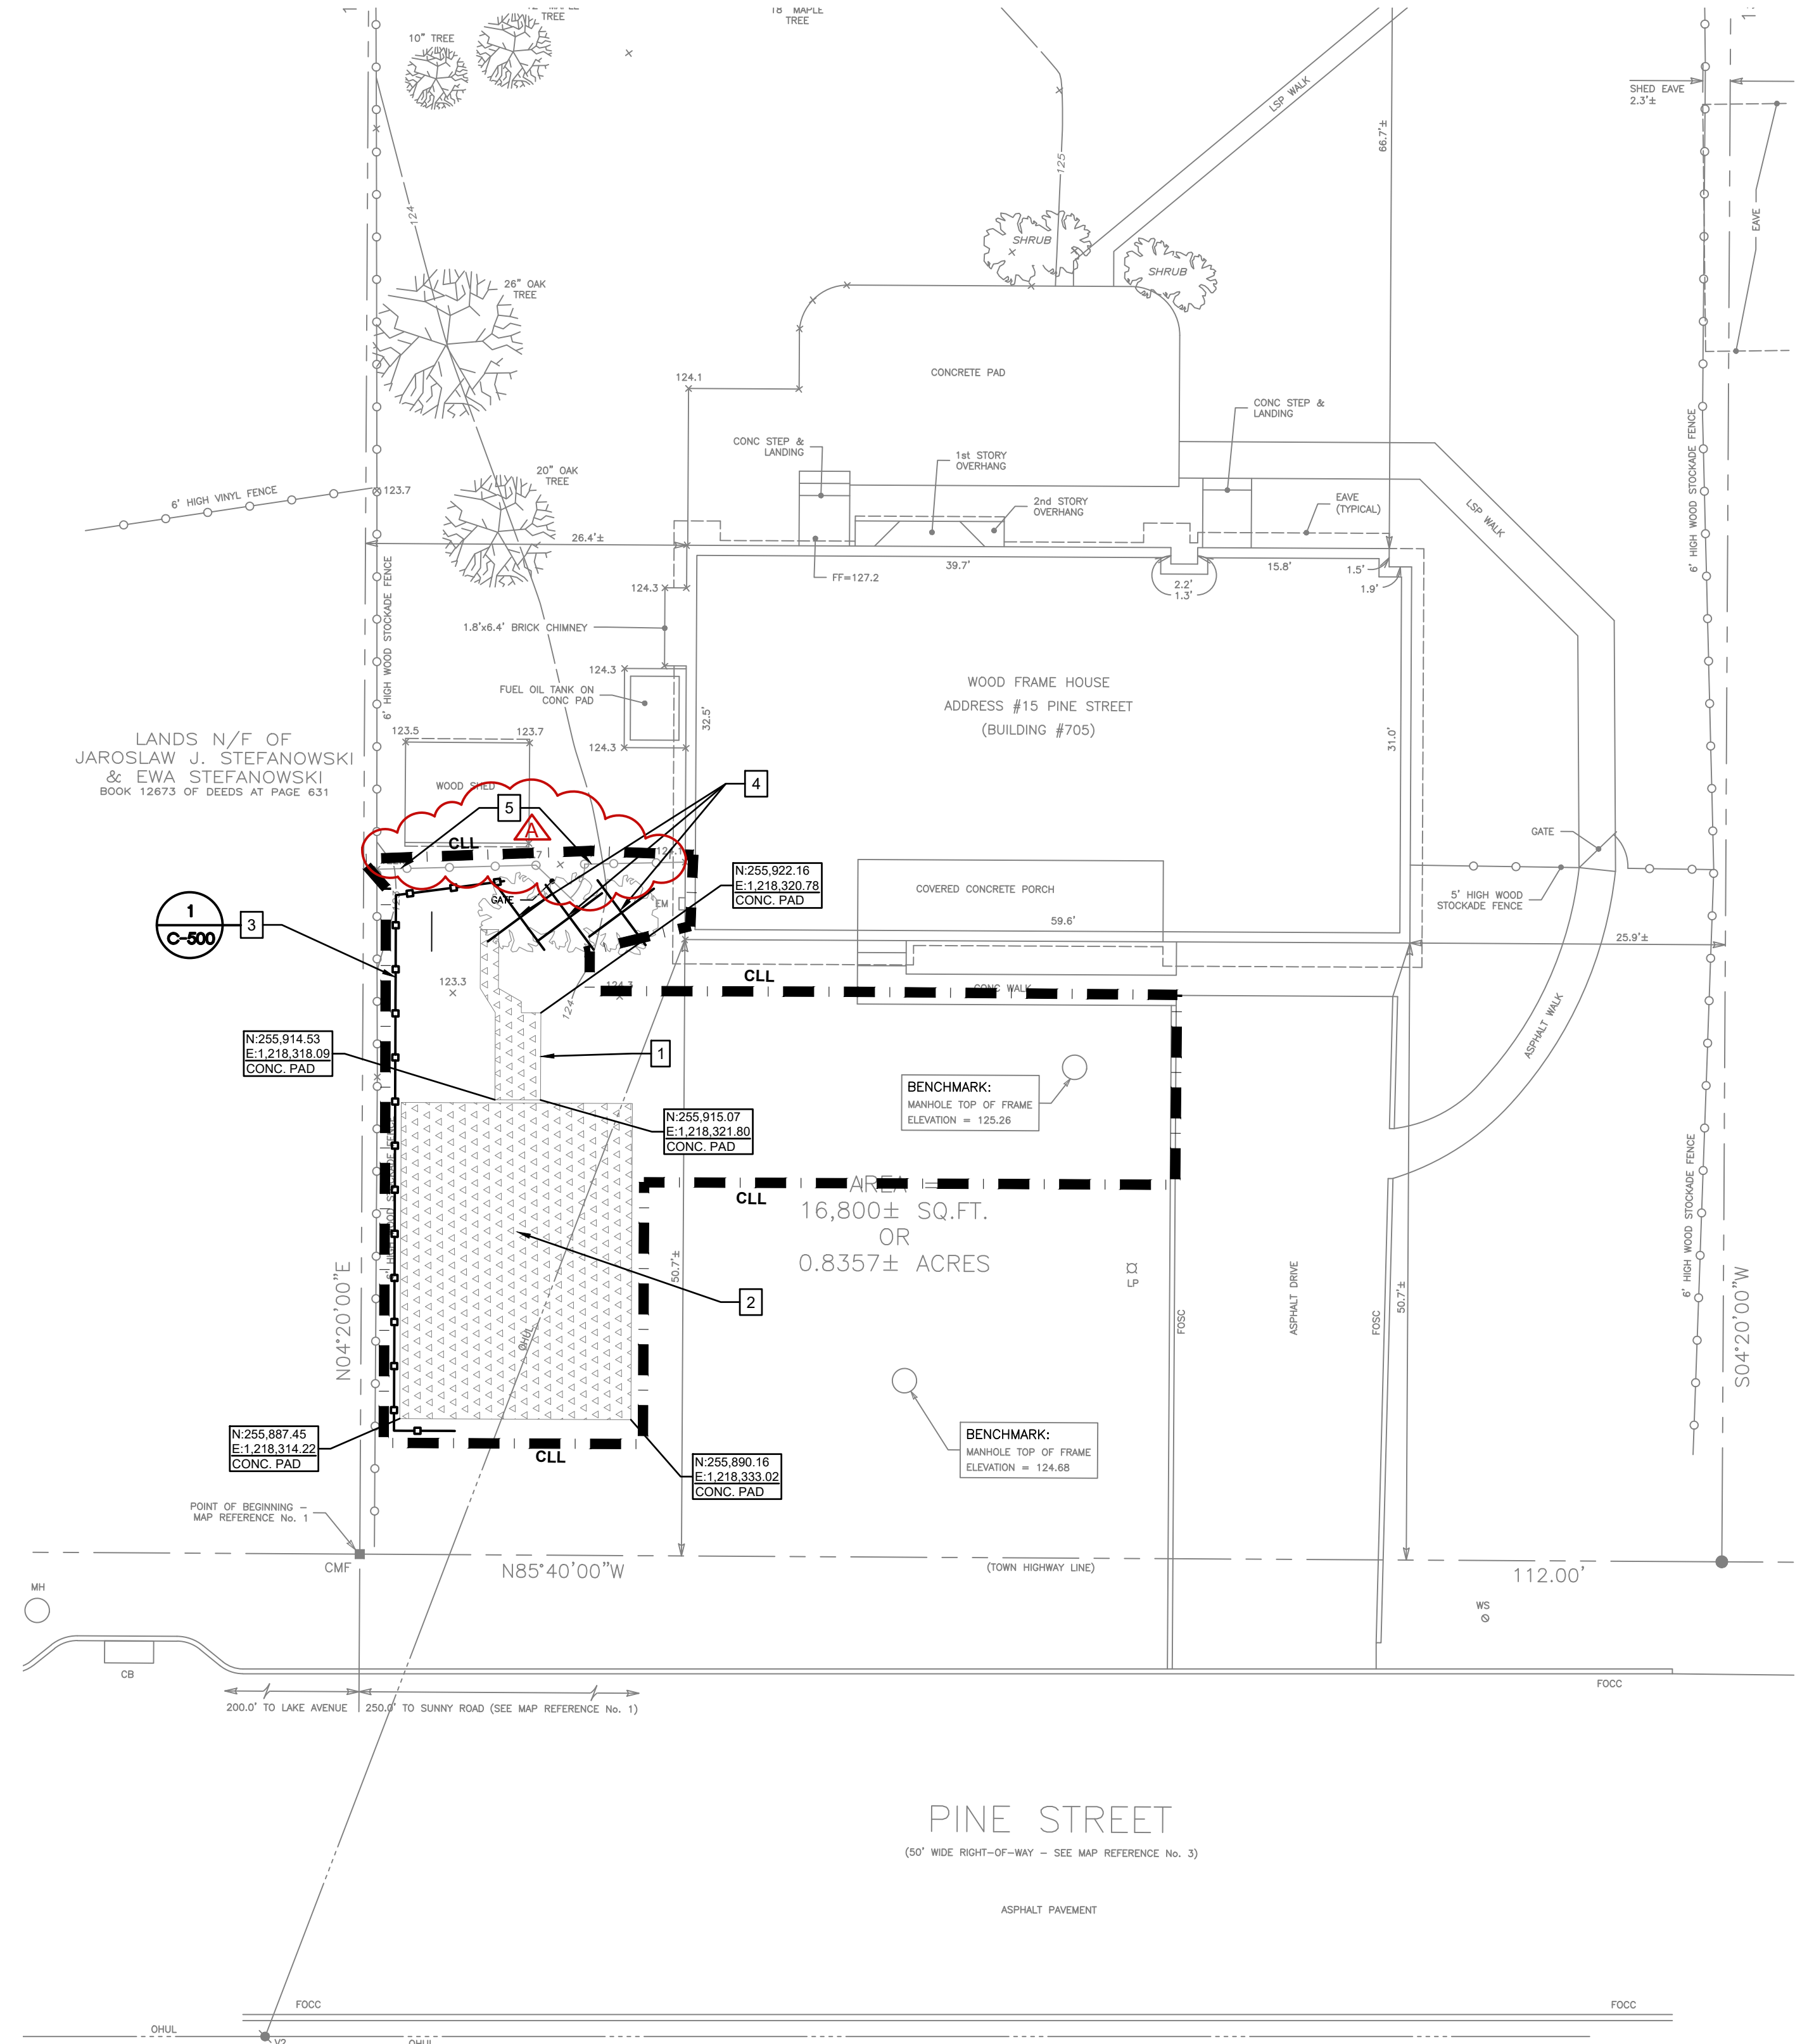

1 REMOVALS PLAN BUILDING 705
1" = 10'


STAGING AND REMOVAL PLAN NOTES:

- 1 REMOVE SOIL TO 13-IN DEPTH AND DISPOSE OF OFF-SITE (AREA = 40± SF).
- 2 STRIP TOPSOIL AND STOCKPILE FOR RE-USE (AREA = 500± SF). EXCAVATE AND EXPORT MATERIAL (50± CY) FOR PLACEMENT OF CONCRETE SLAB AND PROPANE TANK, SEE PLUMBING DRAWINGS.
- 3 PROVIDE SILT FENCE AND MAINTAIN THROUGHOUT CONSTRUCTION (LENGTH = 60 LF).
- 4 REMOVE SHRUBS (THREE (3) EA.) AND DISPOSE OF DEBRIS OFF-SITE.
- 5 REMOVE EXISTING STOCKADE FENCE AND GATE (26± LF) AND DISPOSE OF DEBRIS OFF-SITE.

2 SITE PLAN BUILDING 705
1" = 10'

SITE PLAN NOTES:


- A PROVIDE CONCRETE PAD FOR GENERATOR (AREA=27± SF) PER DETAIL. COORDINATE CONDUIT, GAS LOCATIONS WITH ELECTRICAL & PLUMBING DRAWINGS.
- B PROVIDE CONCRETE PAD FOR PROPANE TANK (AREA=60 SF) PER DETAIL, SEE PLUMBING DRAWINGS.
- C PROVIDE 6-FT HIGH PVC FENCING WITH 8-FT GATE (4-FT EACH SIDE. TOTAL LENGTH = 58 LF).
- D EXCAVATE ELECTRICAL & PLUMBING TRENCH AND BACKFILL AFTER ELECTRICAL & PLUMBING INSTALLATION, SEE ELECTRICAL & PLUMBING DRAWINGS (LENGTH = 25± LF).
- E BACKFILL AROUND CONCRETE SLAB AND PROPANE TANK (50± CY) (SEE SHEET P-502 PLUMBING DETAILS).
- F PROVIDE PEA STONE BETWEEN GENERATOR PAD & FENCE (164± SF).
- G PROVIDE 1'-6" X 4'-10" CONCRETE PAD FOR METER PER DETAIL. COORDINATE CONDUIT AND METER LOCATIONS WITH ELECTRICAL DRAWINGS.
- H PROVIDE TOPSOIL AND SEED TO ALL DISTURBED AREAS WITHIN CONTRACT LIMIT LINE (1,670± SF).
- I PROVIDE 6 FEET HIGH STOCKADE FENCE WITH 4 FOOT WIDE GATE IN EXISTING FENCE LOCATION (26± LF).

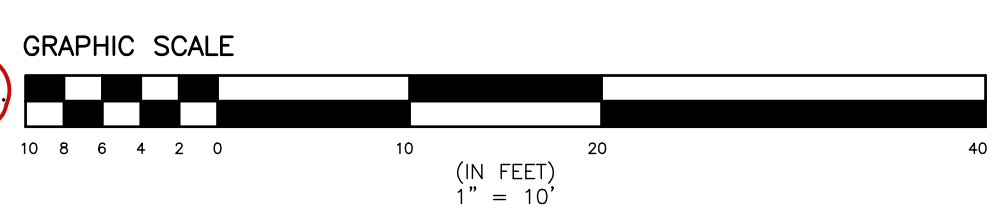

NEW YORK STATE OF OFFICIAL SEAL **Office of General Services**
DESIGN & CONSTRUCTION
CONSULTANT: ENVIRONMENTAL DESIGN PARTNERSHIP, LLP
CERTIFICATE OF AUTHORIZATION #: 0037711
EDP ENVIRONMENTAL DESIGN PARTNERSHIP, LLP.
edpllp.com

ENERGY CODE STATEMENT:
TO THE BEST OF THE REGISTERED DESIGN PROFESSIONAL'S KNOWLEDGE, BELIEF AND PROFESSIONAL JUDGEMENT, THESE PLANS AND/OR SPECIFICATIONS ARE IN COMPLIANCE WITH THE 2020 ENERGY CODE.
UNIFORM CODE STATEMENT:
TO THE BEST OF THE REGISTERED DESIGN PROFESSIONAL'S KNOWLEDGE, BELIEF AND PROFESSIONAL JUDGEMENT, THESE PLANS AND/OR SPECIFICATIONS ARE IN COMPLIANCE WITH THE 2020 UNIFORM CODE.


WARNING:
THE ALTERATION OF THIS MATERIAL IN ANY WAY, UNLESS DONE UNDER THE DIRECTION OF A COMPARABLE PROFESSIONAL, I.E. ARCHITECT FOR AN ARCHITECT, ENGINEER FOR AN ENGINEER OR LANDSCAPE ARCHITECT FOR A LANDSCAPE ARCHITECT, IS A VIOLATION OF THE NEW YORK STATE EDUCATION LAW AND/OR REGULATIONS AND IS A CLASS "A" MISDEMEANOR.

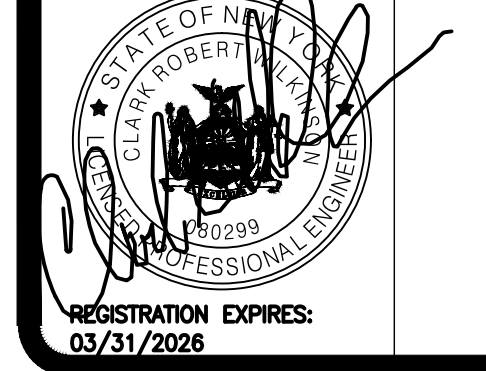


CONTRACT: ELECTRICAL
TITLE: PROVIDE GENERATORS BUILDINGS 703, 705, 900, 902 & 903
LOCATION: PILGRIM PSYCHIATRIC CENTER 998 CROOKED HILL ROAD WEST BRENTWOOD, NY
CLIENT: NEW YORK STATE OFFICE OF MENTAL HEALTH

CRW	DATE	DESCRIPTION
CRW	05/17/2024	ADDENDUM 1
CRW	03/11/2024	BID DOCUMENT
MARK	DATE	DESCRIPTION
PROJECT NUMBER:	47243 - E	
DESIGNED BY:	CRW	
DRAWN BY:	JHB	
FIELD CHECK:	CRW	
APPROVED:	CRW	
SHEET TITLE:	BUILDING 705 REMOVALS AND SITE PLAN	
DRAWING NUMBER:	C-102	
SHEET	3	OF 29

May 16, 2024 - 7:37pm
 C:\workfiles\environmental design partnership\shorepoint site - documents\0 A-2\SUFFOLK\Bilp\crooked hill road\pilgrim pc - 47243 bldgs 703, 704, 705, 800, 902, 903\05-dwg_Detailed\SHEETS\C-103.dwg
 36x24 PLOT SHEET

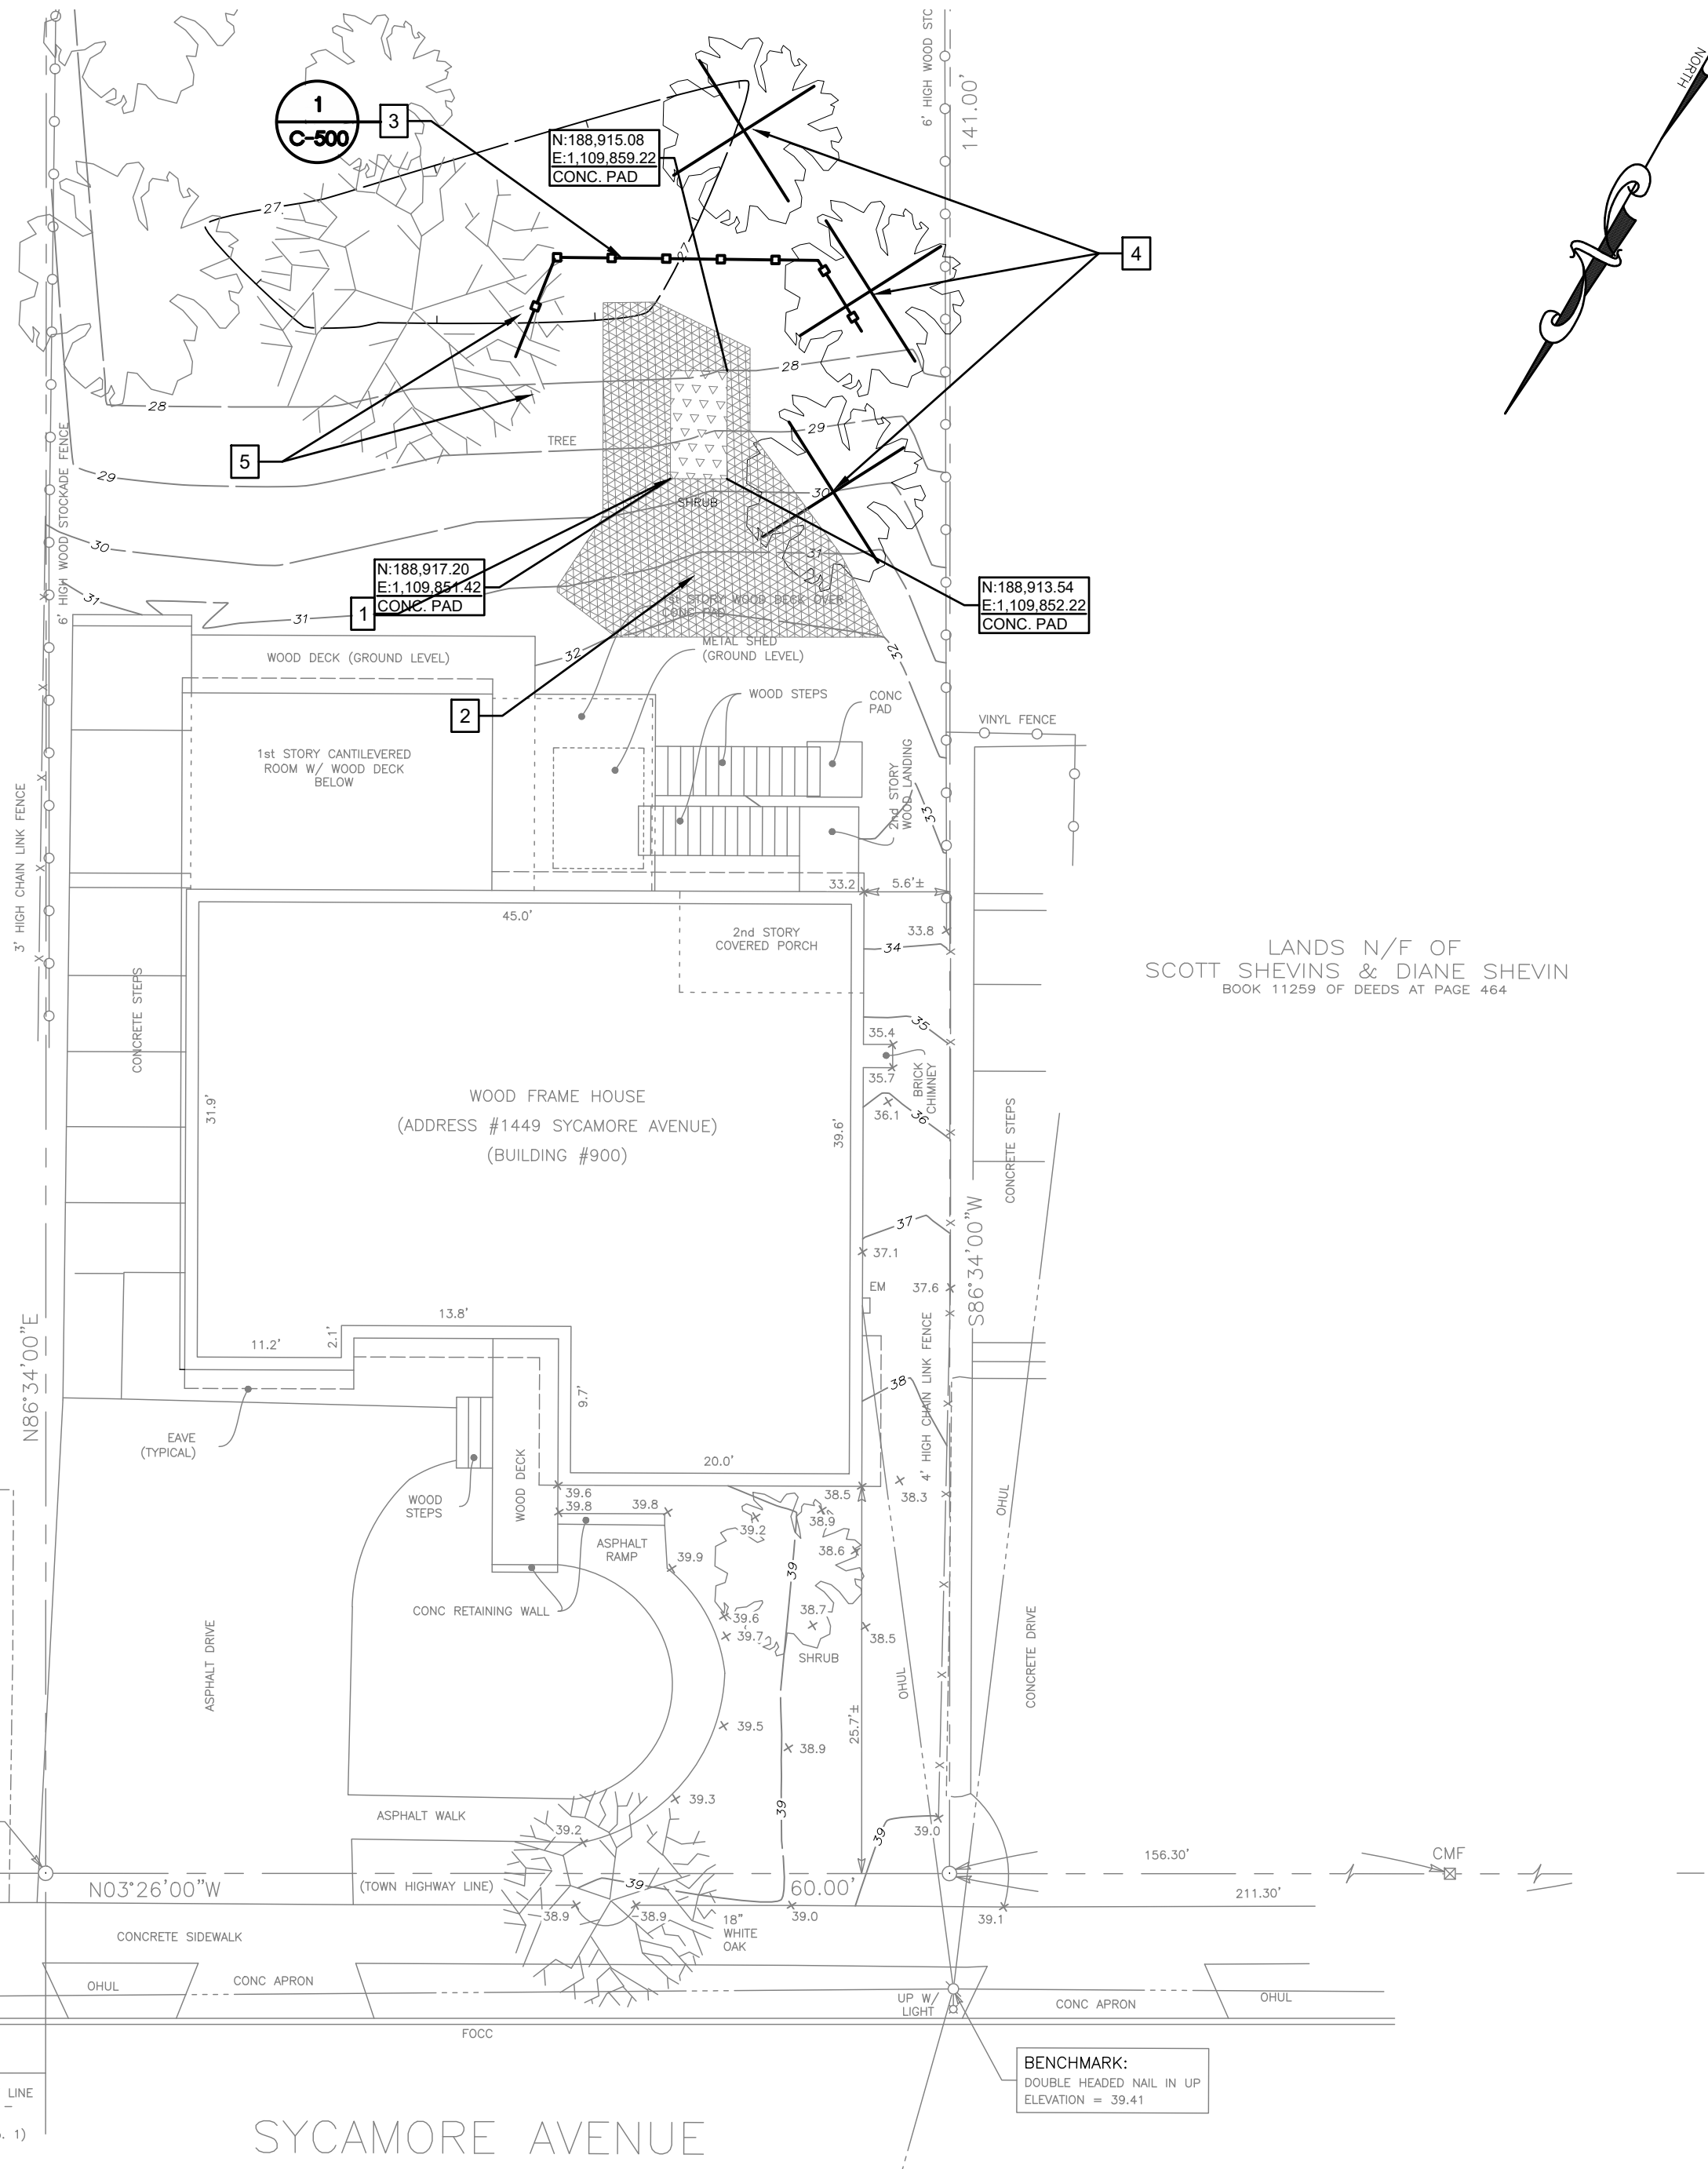


1 REMOVALS PLAN BUILDING 900
 C-103 1" = 10'

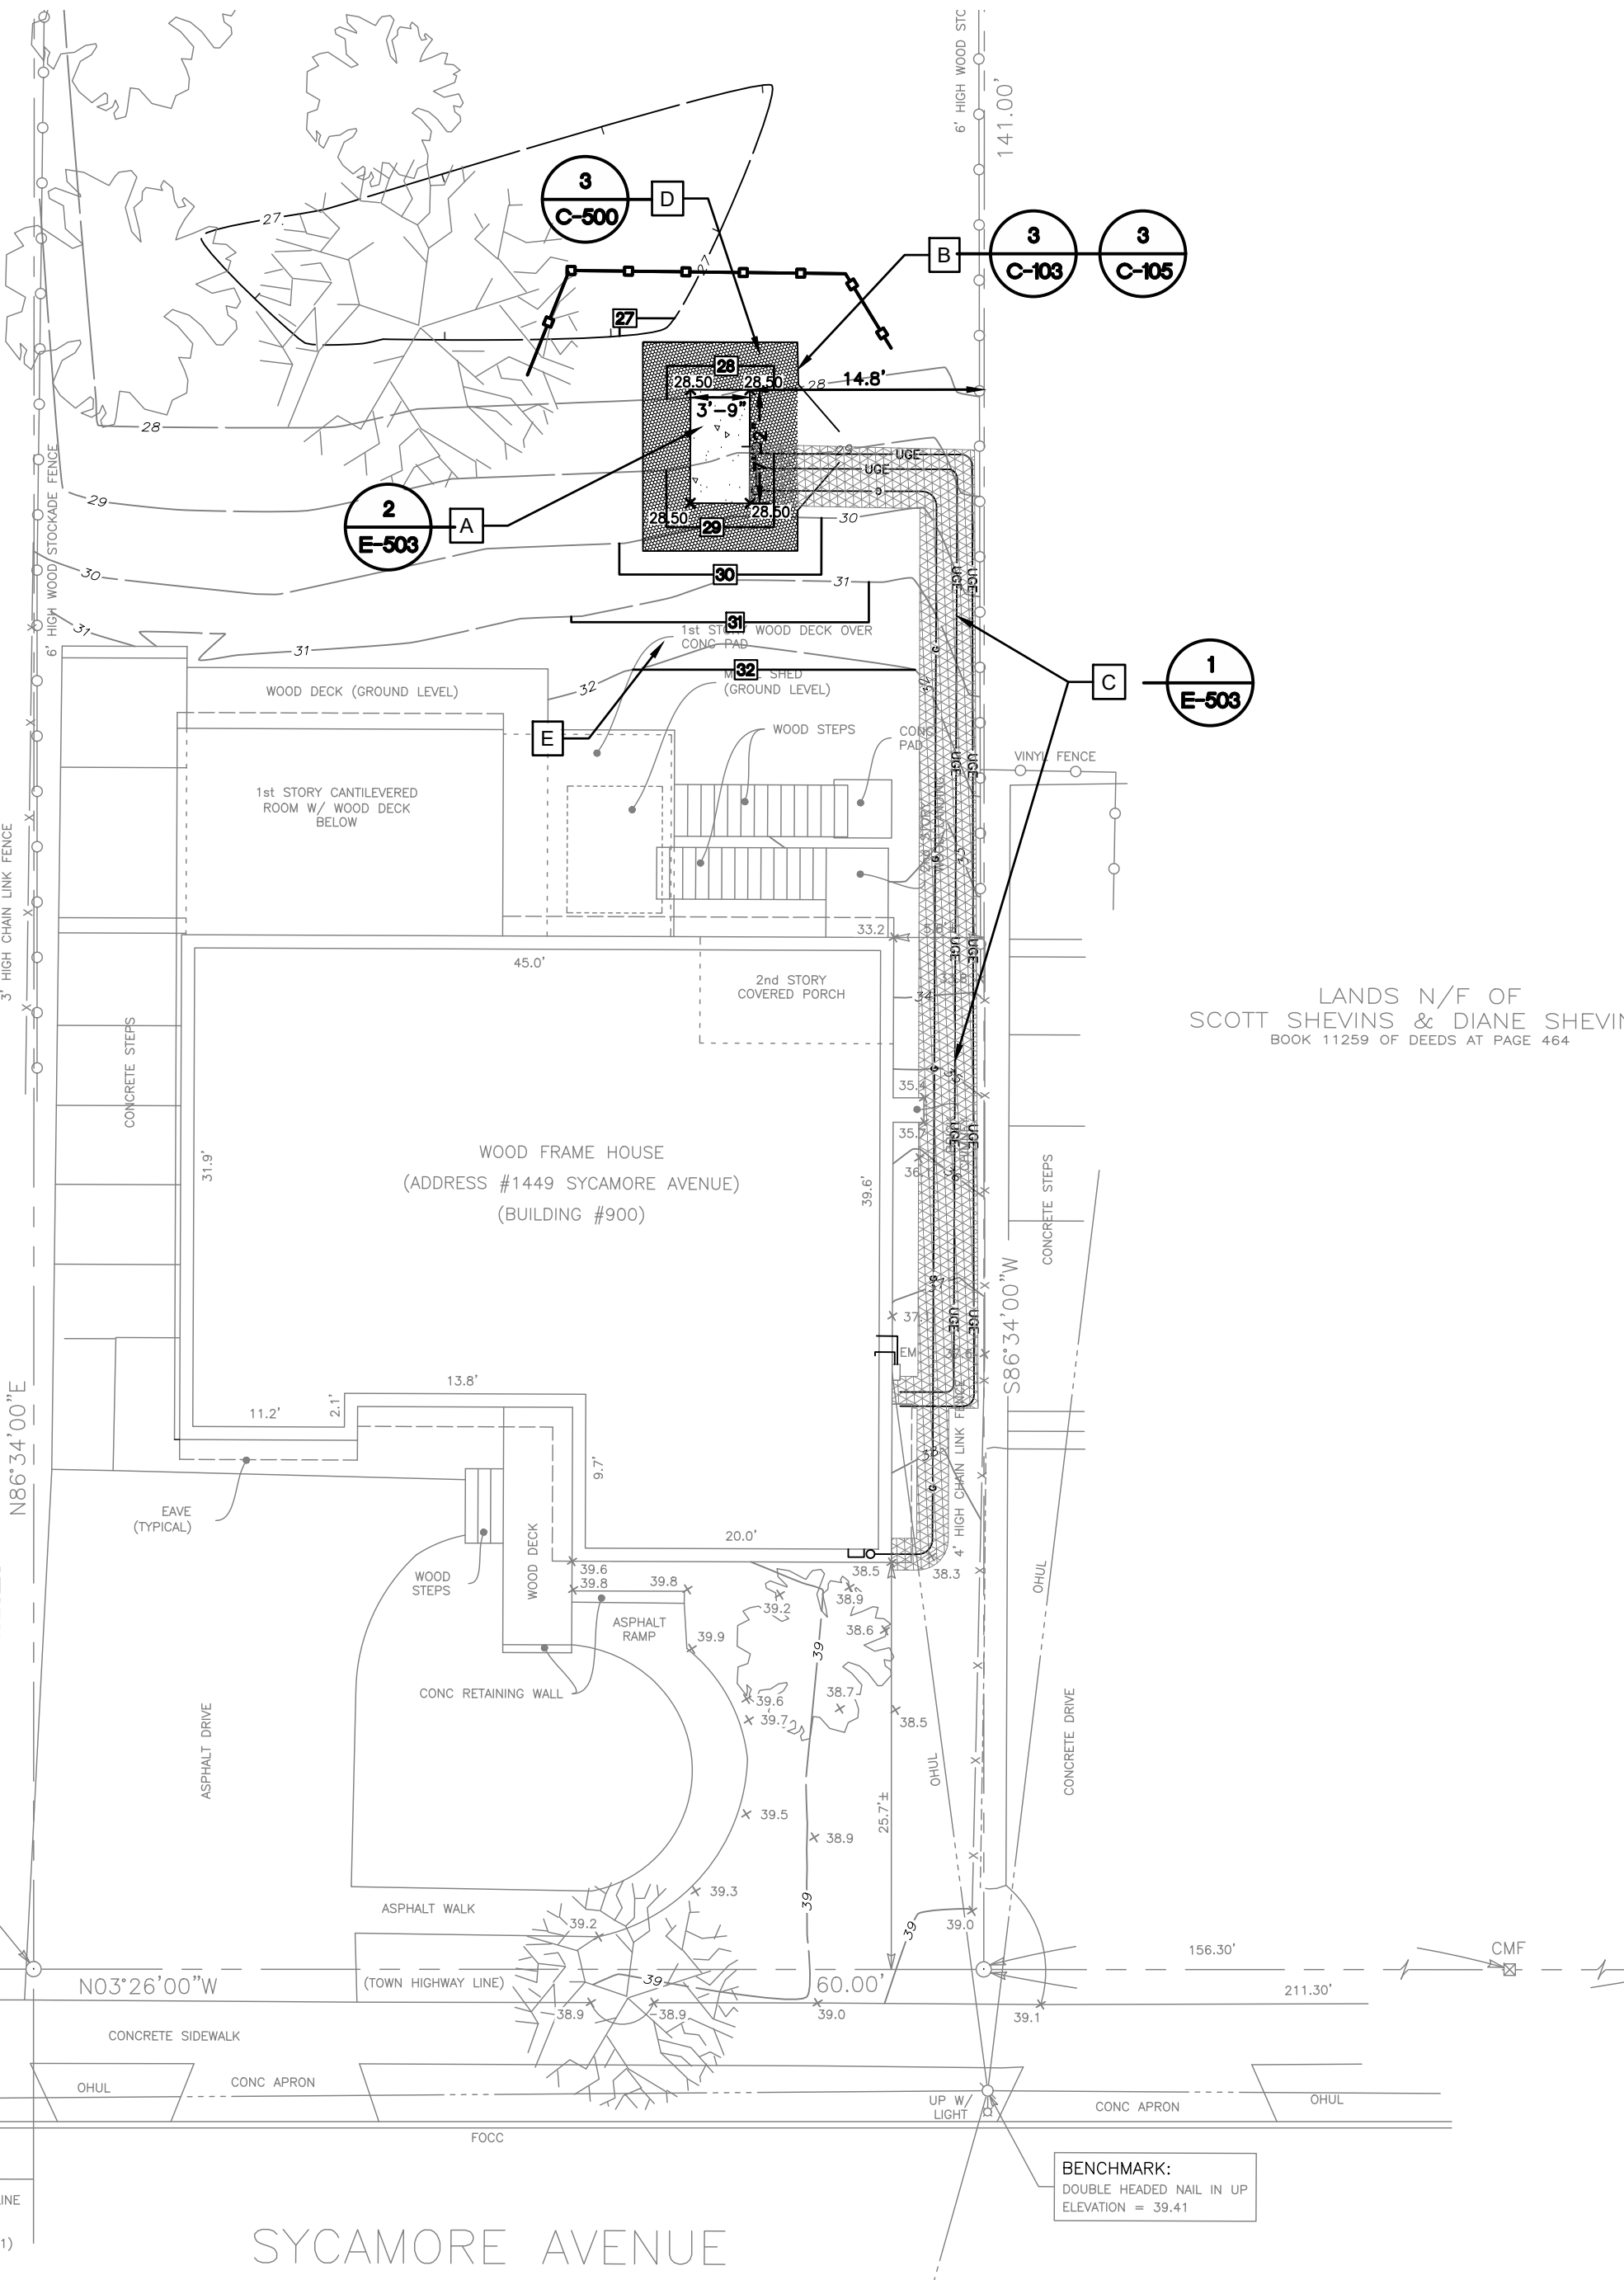

2 SITE PLAN BUILDING 900
 C-103 1" = 10'

STAGING AND REMOVAL PLAN NOTES:


- 1 REMOVE SOIL TO 13-IN DEPTH AND DISPOSE OF OFF-SITE (AREA = 30± SF).
- 2 STRIP TOPSOIL AND STOCKPILE FOR RE-USE (AREA = 260 SF).
- 3 PROVIDE SILT FENCE AND MAINTAIN THROUGHOUT CONSTRUCTION (LENGTH = 35 LF).
- 4 REMOVE OR RELOCATE SHRUBS (THREE (3) EA.), PER OWNER'S REPRESENTATIVE. DISPOSE OF DEBRIS OFF-SITE.
- 5 TRIM TREE FOR CLEARANCE PER CODE AND DISPOSE OF DEBRIS OFF-SITE (ONE (1) EA.).

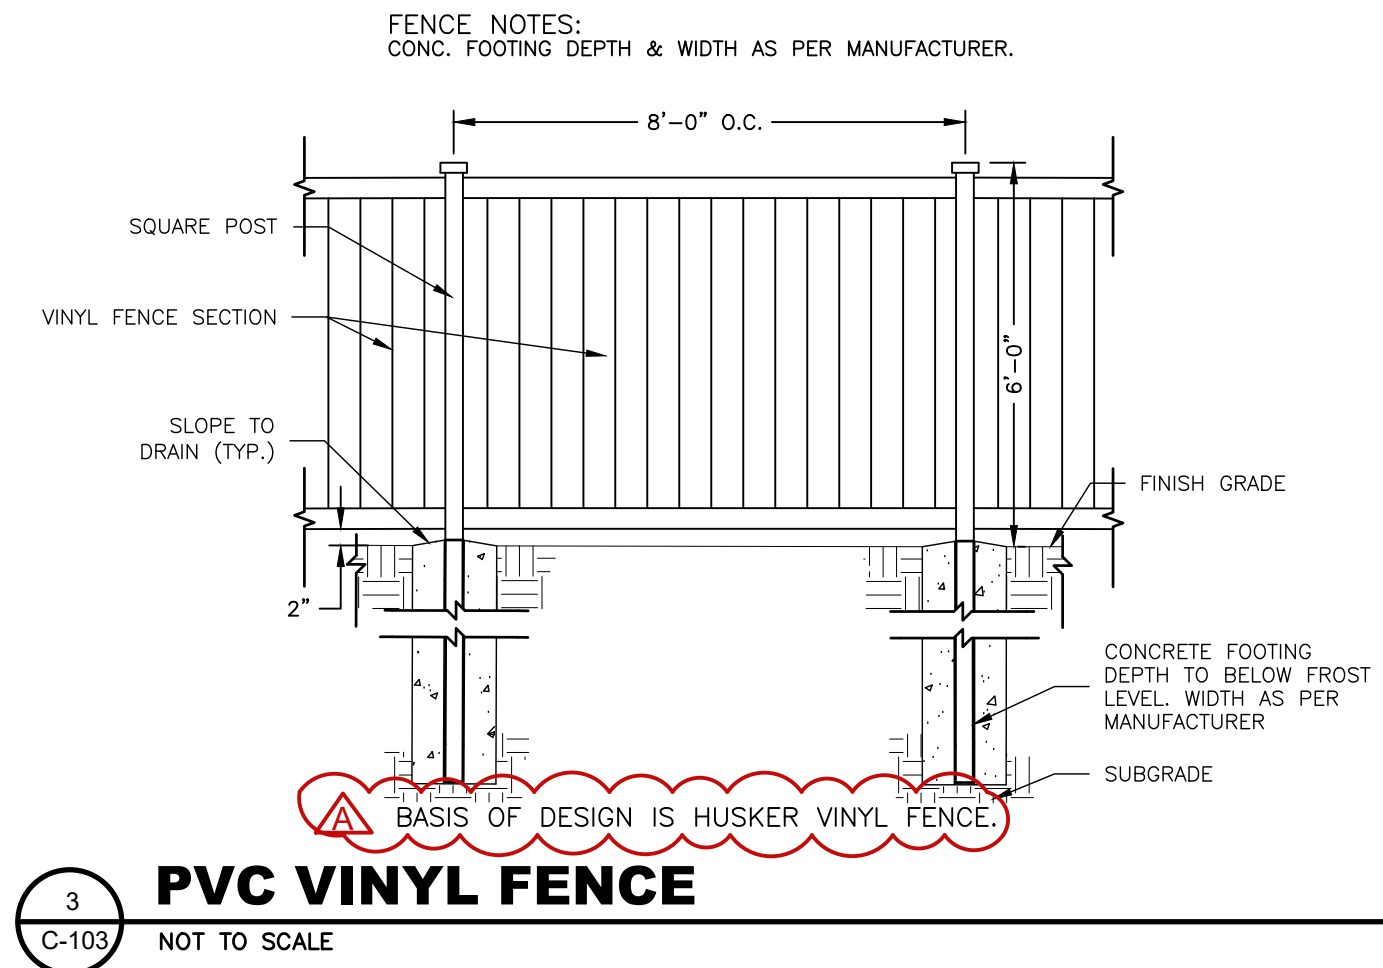

3 PVC VINYL FENCE
 C-103 NOT TO SCALE

SITE PLAN NOTES:

- A PROVIDE CONCRETE PAD FOR GENERATOR (AREA=27 SF) PER DETAIL. COORDINATE CONDUIT LOCATIONS WITH ELECTRICAL DRAWINGS.
- B PROVIDE 6-FT HIGH PVC FENCING WITH 8-FT GATE (4-FT EACH SIDE. TOTAL LENGTH = 46 LF).
- C EXCAVATE ELECTRICAL AND GAS TRENCH AND BACKFILL AFTER ELECTRICAL INSTALLATION, SEE ELECTRICAL DRAWINGS (LENGTH = 85± LF).
- D PROVIDE PEA STONE BETWEEN GENERATOR PAD & FENCE (105± SF).
- E PROVIDE TOPSOIL AND SEED TO ALL DISTURBED AREAS WITHIN CONTRACT LIMIT LINE (990± SF).

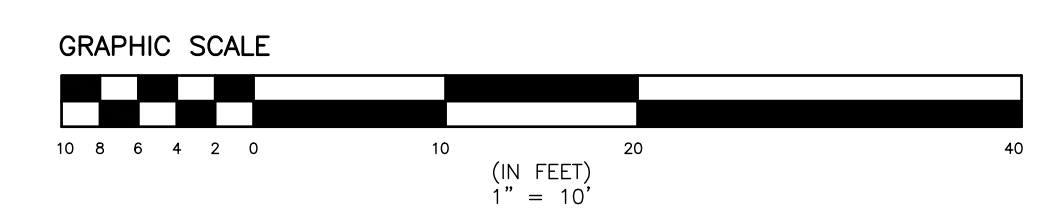

NEW YORK STATE OF OFFICIALS Office of General Services
 DESIGN & CONSTRUCTION

CONSULTANT: ENVIRONMENTAL DESIGN PARTNERSHIP, LLP
 CERTIFICATE OF AUTHORIZATION #: 0037711

EDP ENVIRONMENTAL DESIGN PARTNERSHIP, LLP.
 edplp.com

ENERGY CODE STATEMENT:
 TO THE BEST OF THE REGISTERED DESIGN PROFESSIONAL'S KNOWLEDGE, BELIEF AND PROFESSIONAL JUDGEMENT, THESE PLANS AND/OR SPECIFICATIONS ARE IN COMPLIANCE WITH THE 2020 ENERGY CODE.

UNIFORM CODE STATEMENT:
 TO THE BEST OF THE REGISTERED DESIGN PROFESSIONAL'S KNOWLEDGE, BELIEF AND PROFESSIONAL JUDGEMENT, THESE PLANS AND/OR SPECIFICATIONS ARE IN COMPLIANCE WITH THE 2020 UNIFORM CODE.



WARNING:
 THE ALTERATION OF THIS MATERIAL IN ANY WAY, UNLESS DONE UNDER THE DIRECTION OF A COMPARABLE PROFESSIONAL, I.E. ARCHITECT FOR AN ARCHITECT, ENGINEER FOR AN ENGINEER OR LANDSCAPE ARCHITECT FOR A LANDSCAPE ARCHITECT, IS A VIOLATION OF THE NEW YORK STATE EDUCATION LAW AND/OR REGULATIONS AND IS A CLASS "A" MISDEMEANOR.

REGISTRATION EXPIRES: 03/31/2026

CONTRACT: **ELECTRICAL**
 TITLE: PROVIDE GENERATORS BUILDINGS 703, 705, 900, 902 & 903
 LOCATION: PILGRIM PSYCHIATRIC CENTER 998 CROOKED HILL ROAD WEST BRENTWOOD, NY
 CLIENT: NEW YORK STATE OFFICE OF MENTAL HEALTH

CRW	DATE	DESCRIPTION
CRW	05/17/2024	ADDENDUM 1
CRW	03/11/2024	BID DOCUMENT
MARK	DATE	DESCRIPTION
PROJECT NUMBER:	47243 - E	
DESIGNED BY:	CRW	
DRAWN BY:	JHB	
FIELD CHECK:	CRW	
APPROVED:	CRW	
SHEET TITLE:		
BUILDING 900 REMOVALS AND SITE PLAN		
DRAWING NUMBER:		
C-103		
SHEET 4 OF 29		

May 16, 2024 - 7:37pm
 C:\workfiles\environmental design partnership\sharepoint site - documents\0 A--SUFFOLK\Bilp\crooked hill road\pilgrim pc - 47243\blgrs 703, 704, 705, 800, 902, 903\05-dwg\Detailed\SHEETS\C-104.dwg
 36x24 PLOT SHEET

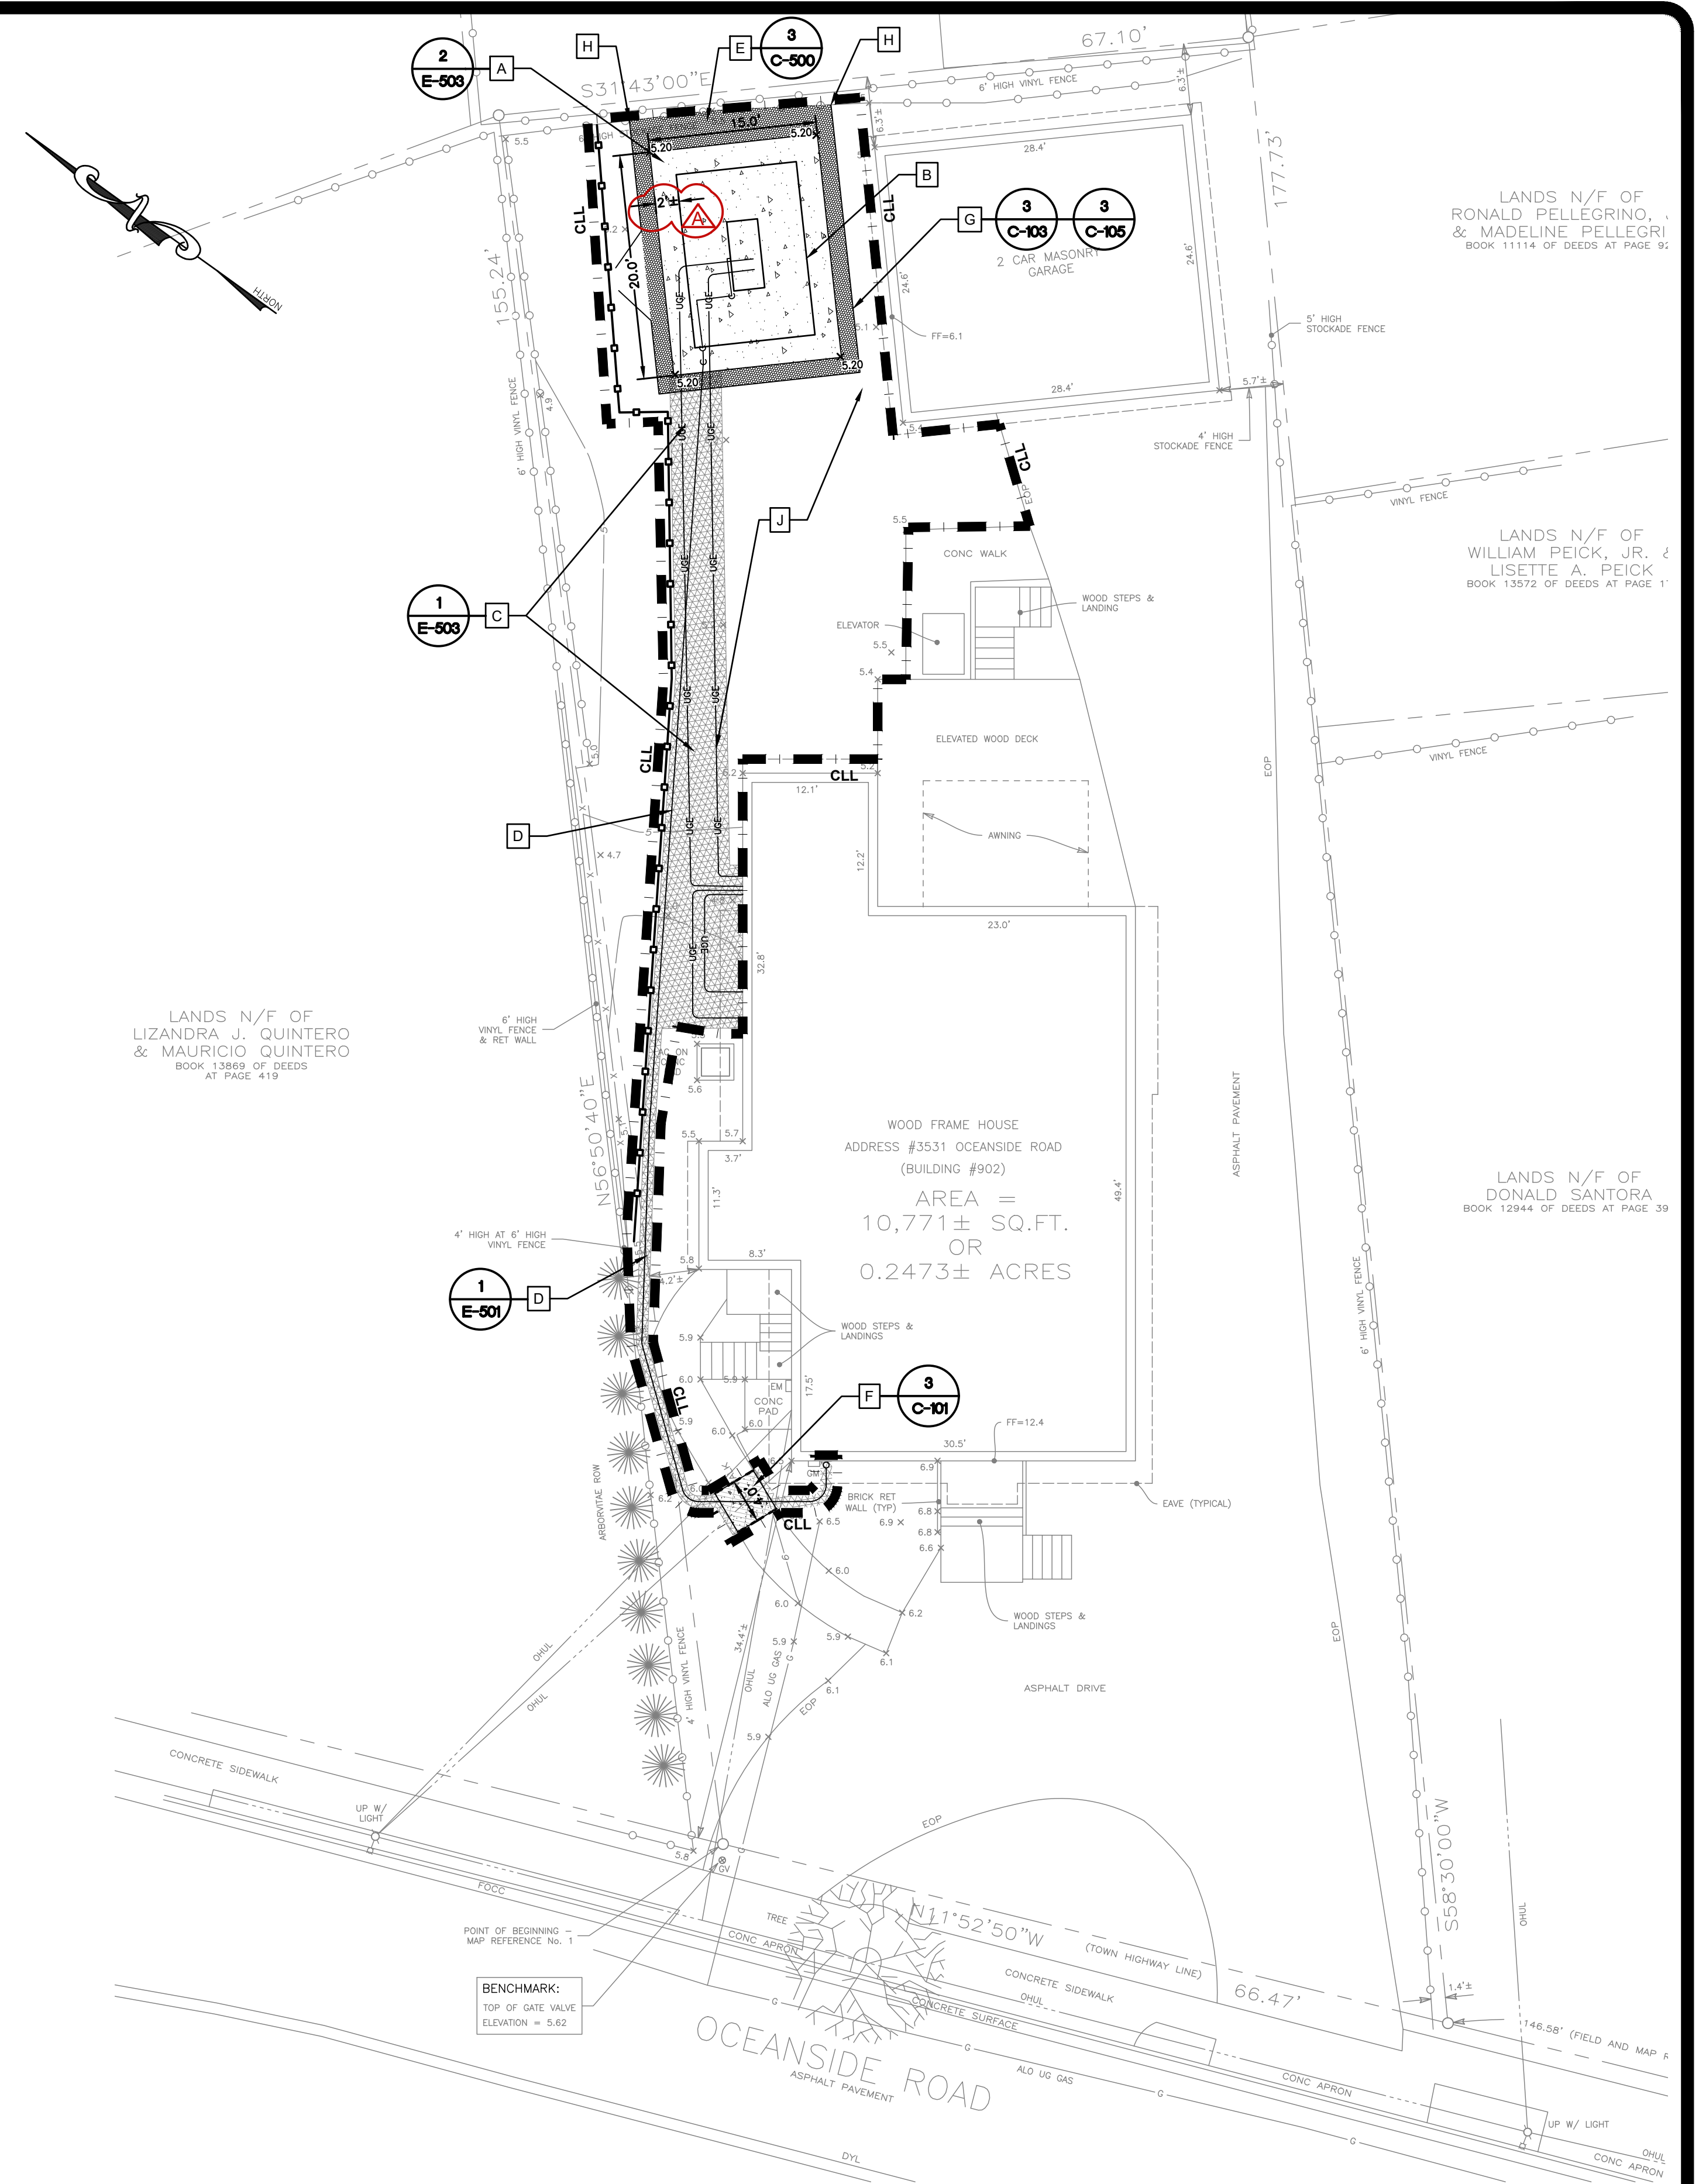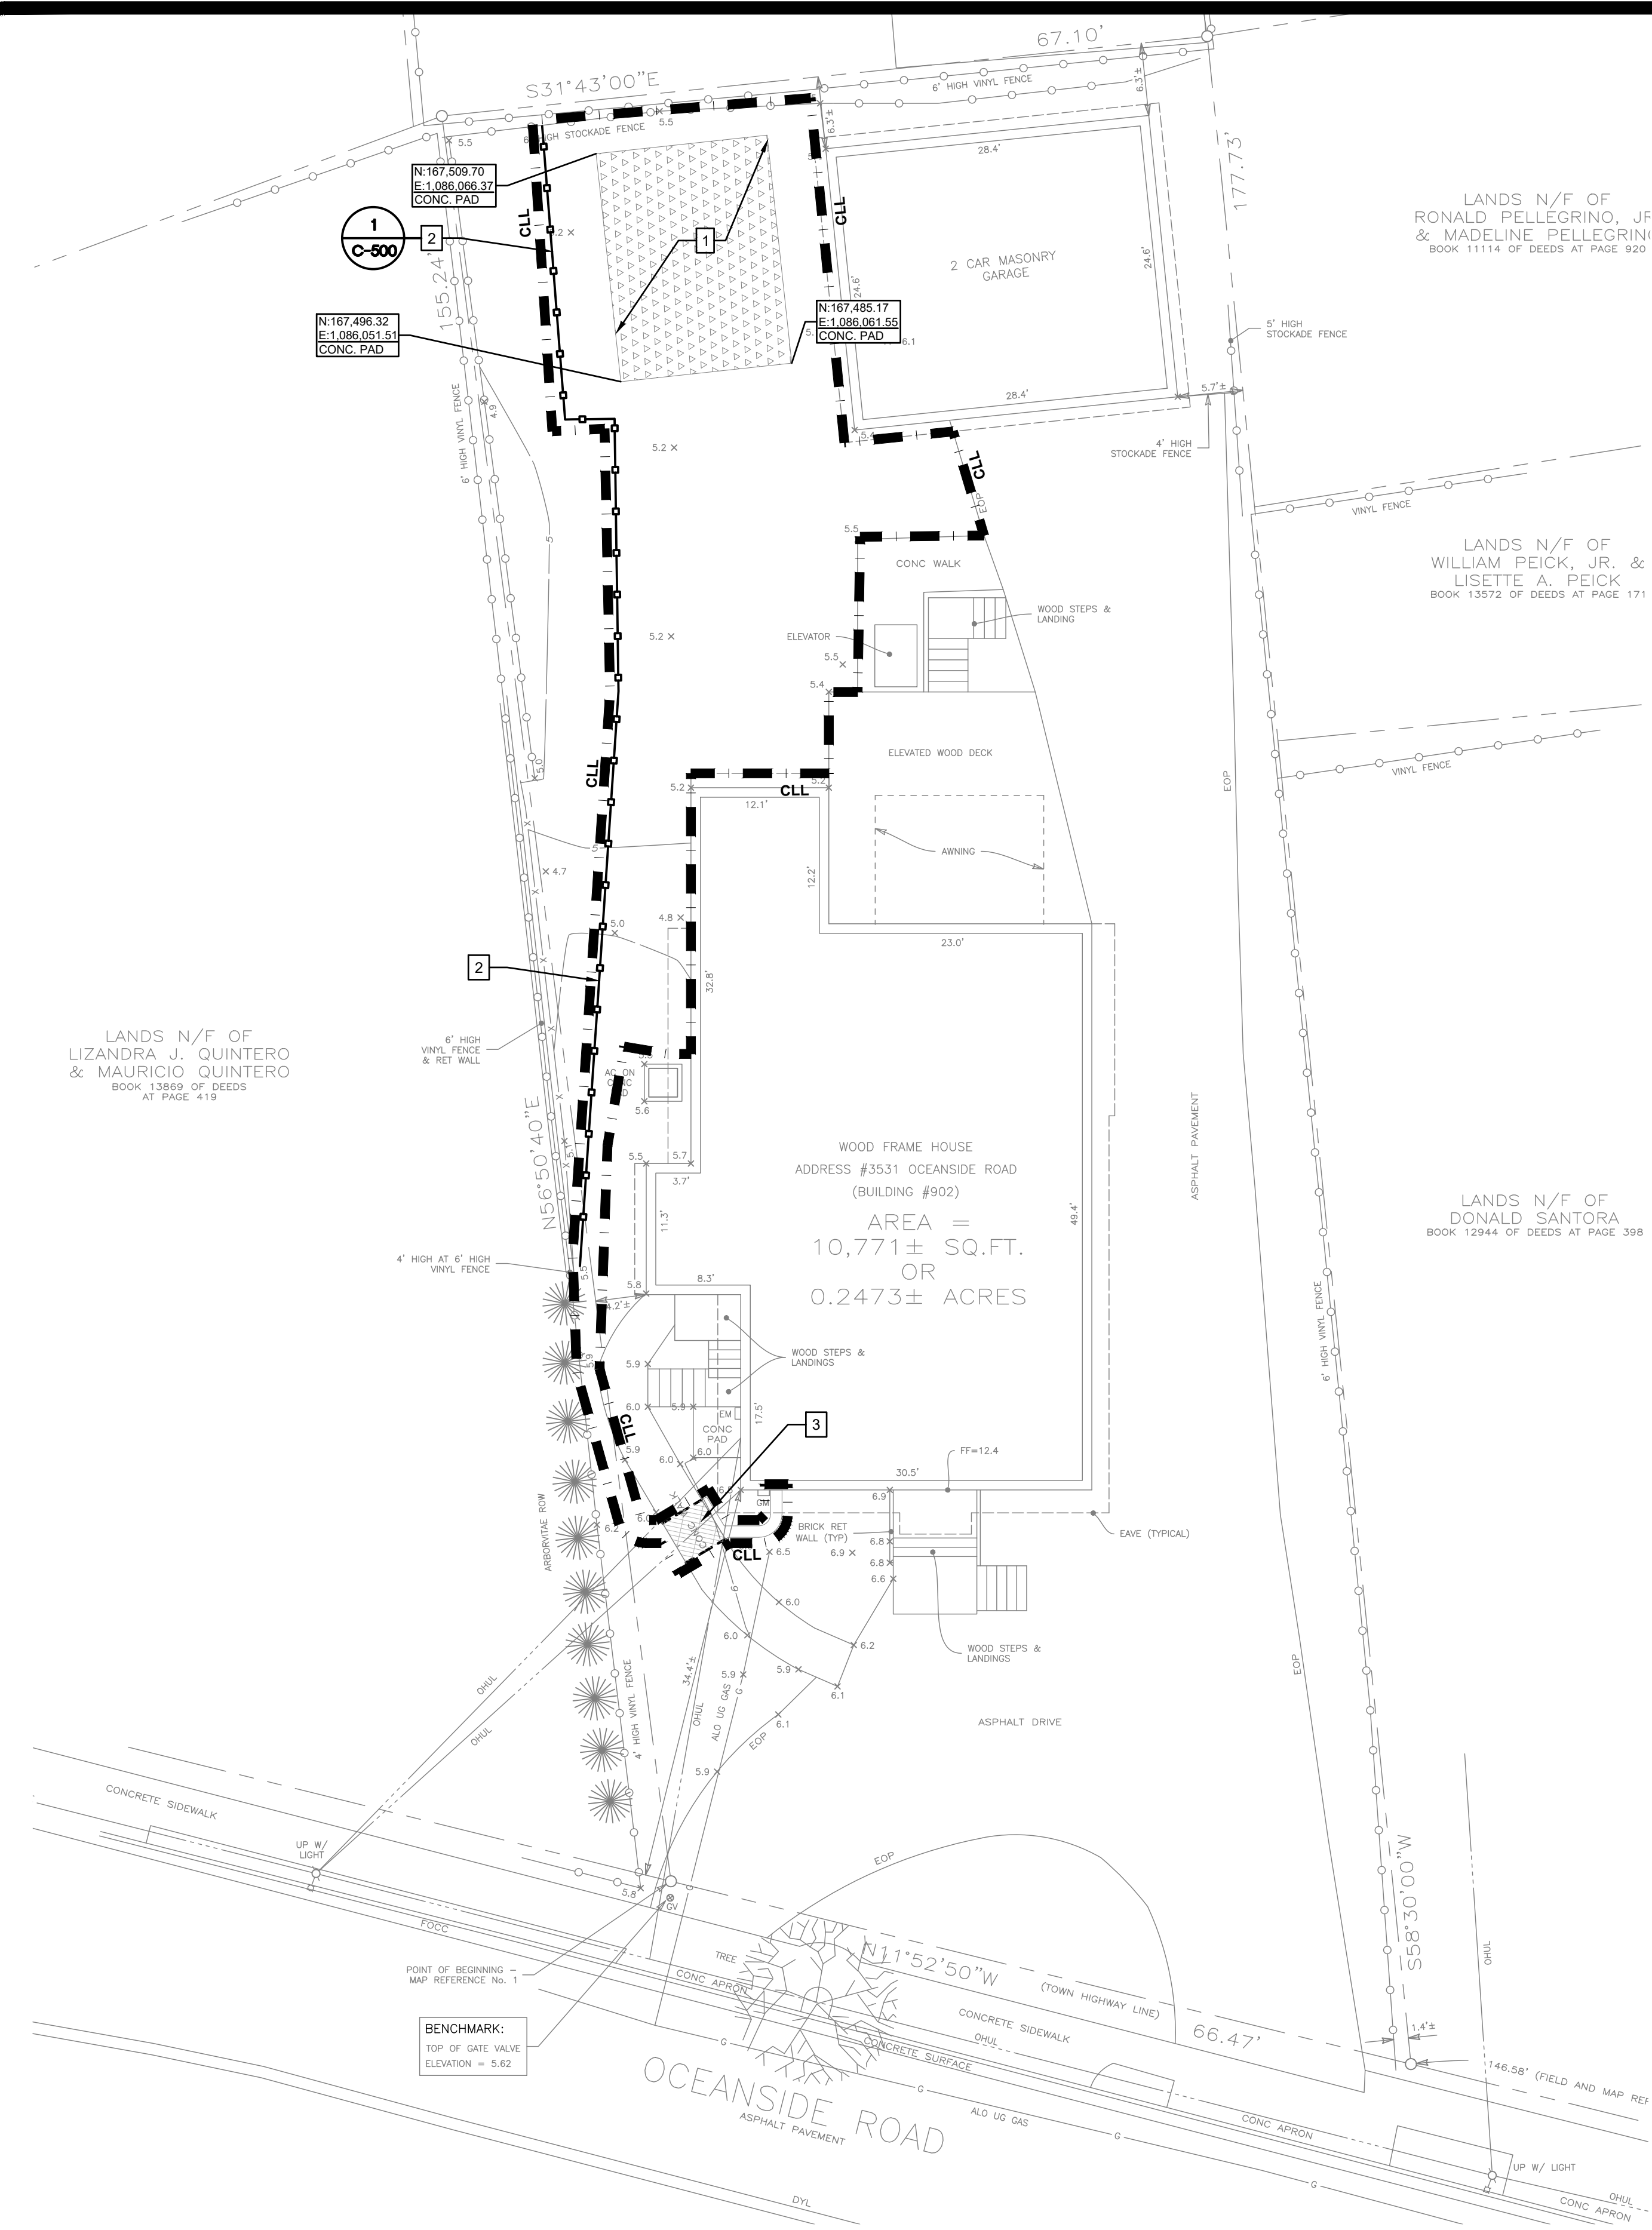


1 REMOVALS PLAN BUILDING 902
 1" = 10'

- STAGING AND REMOVAL PLAN NOTES:**
- 1 REMOVE SOIL TO 13-IN DEPTH AND DISPOSE OF OFF-SITE (300± SF).
 - 2 PROVIDE SILT FENCE AND MAINTAIN THROUGHOUT CONSTRUCTION (LENGTH = 105 LF).
 - 3 SAWCUT CONCRETE (8 LF±), REMOVE AND DISPOSE OF OFFSITE (AREA = 16 SF).

2 SITE PLAN BUILDING 902
 1" = 10'

- SITE PLAN NOTES:**
- A PROVIDE CONCRETE PAD UNDER GENERATOR STRUCTURE (AREA=300± SF) PER STRUCTURAL DRAWINGS. COORDINATE CONDUIT & GAS LOCATIONS WITH ELECTRICAL & PLUMBING DRAWINGS.
 - B PROVIDE ELEVATED GENERATOR SUPPORT, REFER TO STRUCTURAL DRAWINGS.
 - C EXCAVATE ELECTRICAL TRENCH AND BACKFILL AFTER ELECTRICAL INSTALLATION, SEE ELECTRICAL DRAWINGS (LENGTH = 70± LF).
 - D EXCAVATE NATURAL GAS TRENCH AND BACKFILL AFTER NATURAL GAS INSTALLATION, SEE PLUMBING DRAWINGS (LENGTH = 115± LF).
 - E PROVIDE PEA STONE BETWEEN GENERATOR PAD & FENCE (140± SF).
 - F PROVIDE CONCRETE SIDEWALK (AREA=16 SF) PER DETAIL DRAWING C-101.
 - G PROVIDE 6-FT HIGH PVC FENCING WITH 8-FT GATE (4-FT EACH SIDE. TOTAL LENGTH = 70 LF).
 - H INSTALL PVC FENCE AS CLOSE AS POSSIBLE TO EXISTING STOCKADE FENCE.
 - J PROVIDE TOPSOIL AND SEED TO DISTURBED AREAS WITHIN CONTRACT LIMIT LINE (AREA = 1,450± SF).

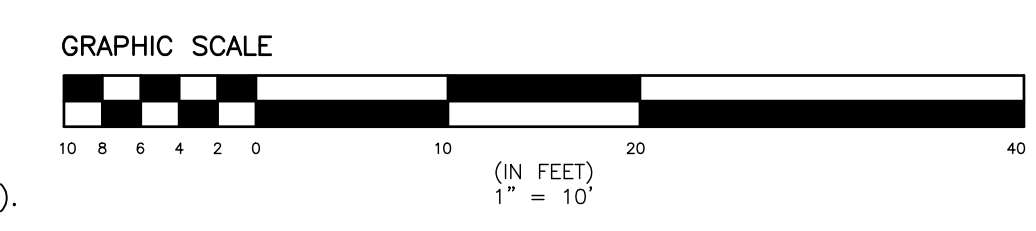

NEW YORK STATE OF OFFICIAL SEAL **Office of General Services**
 DESIGN & CONSTRUCTION
 CONSULTANT: ENVIRONMENTAL DESIGN PARTNERSHIP, LLP
 CERTIFICATE OF AUTHORIZATION #: 0037711

EDP ENVIRONMENTAL DESIGN PARTNERSHIP, LLP.
 edp@edp.com

ENERGY CODE STATEMENT:
 TO THE BEST OF THE REGISTERED DESIGN PROFESSIONAL'S KNOWLEDGE, BELIEF AND PROFESSIONAL JUDGEMENT, THESE PLANS AND/OR SPECIFICATIONS ARE IN COMPLIANCE WITH THE 2020 ENERGY CODE.

UNIFORM CODE STATEMENT:
 TO THE BEST OF THE REGISTERED DESIGN PROFESSIONAL'S KNOWLEDGE, BELIEF AND PROFESSIONAL JUDGEMENT, THESE PLANS AND/OR SPECIFICATIONS ARE IN COMPLIANCE WITH THE 2020 UNIFORM CODE.

WARNING:
 THE ALTERATION OF THIS MATERIAL IN ANY WAY, UNLESS DONE UNDER THE DIRECTION OF A COMPARABLE PROFESSIONAL, I.E. ARCHITECT FOR AN ARCHITECT, ENGINEER FOR AN ENGINEER OR LANDSCAPE ARCHITECT FOR A LANDSCAPE ARCHITECT, IS A VIOLATION OF THE NEW YORK STATE EDUCATION LAW AND/OR REGULATIONS AND IS A CLASS "A" MISDEMEANOR.

PROFESSIONAL ENGINEER SEAL:
 CLARENCE ROBERTSON
 020298
 PROFESSIONAL ENGINEER
 REGISTRATION EXPIRES: 03/31/2026

CONTRACT: ELECTRICAL
TITLE: PROVIDE GENERATORS BUILDINGS 703, 705, 900, 902 & 903
LOCATION: PILGRIM PSYCHIATRIC CENTER
 998 CROOKED HILL ROAD
 WEST BRENTWOOD, NY
CLIENT: NEW YORK STATE
 OFFICE OF
 MENTAL HEALTH

CRW	05/17/2024	ADDENDUM 1
CRW	03/11/2024	BID DOCUMENT
MARK	DATE	DESCRIPTION
PROJECT NUMBER:	47243 - E	
DESIGNED BY:	CRW	
DRAWN BY:	JHB	
FIELD CHECK:	CRW	
APPROVED:	CRW	

SHEET TITLE:
 BUILDING 902
 REMOVALS AND SITE
 PLAN

DRAWING NUMBER:
 C-104


SHEET 5 OF 29



ENERGY CODE STATEMENT:
TO THE BEST OF THE REGISTERED DESIGN PROFESSIONAL'S KNOWLEDGE, BELIEF AND PROFESSIONAL JUDGEMENT, THESE PLANS AND/OR SPECIFICATIONS ARE IN COMPLIANCE WITH THE 2020 ENERGY CODE.

UNIFORM CODE STATEMENT:
TO THE BEST OF THE REGISTERED DESIGN PROFESSIONAL'S KNOWLEDGE, BELIEF AND PROFESSIONAL JUDGEMENT, THESE PLANS AND/OR SPECIFICATIONS ARE IN COMPLIANCE WITH THE 2020 UNIFORM CODE.

WARNING:
THE ALTERATION OF THIS MATERIAL IN ANY WAY, UNLESS DONE UNDER THE DIRECTION OF A COMPARABLE PROFESSIONAL, I.E. ARCHITECT FOR AN ARCHITECT, ENGINEER FOR AN ENGINEER OR LANDSCAPE ARCHITECT FOR A LANDSCAPE ARCHITECT, IS A VIOLATION OF THE NEW YORK STATE EDUCATION LAW AND/OR REGULATIONS AND IS A CLASS "A" MISDEMEANOR.

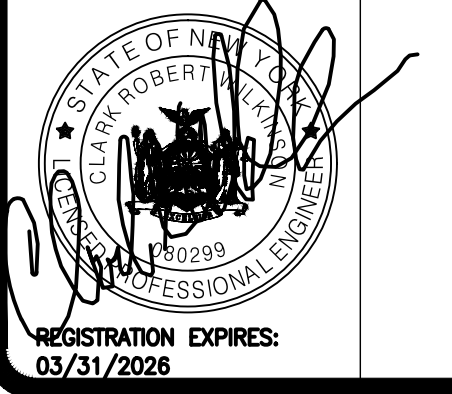

CONTRACT:
ELECTRICAL

TITLE:
PROVIDE GENERATORS BUILDINGS
703, 705, 900, 902 & 903

LOCATION:
PILGRIM PSYCHIATRIC CENTER
998 CROOKED HILL ROAD
WEST BRENTWOOD, NY



CLIENT:
NEW YORK STATE
OFFICE OF
MENTAL HEALTH

CRW	DATE	DESCRIPTION
CRW	05/17/2024	ADDENDUM 1
CRW	03/11/2024	BID DOCUMENT
MARK	DATE	DESCRIPTION
PROJECT NUMBER:	47243 - E	
DESIGNED BY:	CRW	
DRAWN BY:	JHB	
FIELD CHECK:	CRW	
APPROVED:	CRW	

SHEET TITLE:
BUILDING 903
REMOVALS AND SITE
PLAN

DRAWING NUMBER:
C-105

SHEET 6 OF 29

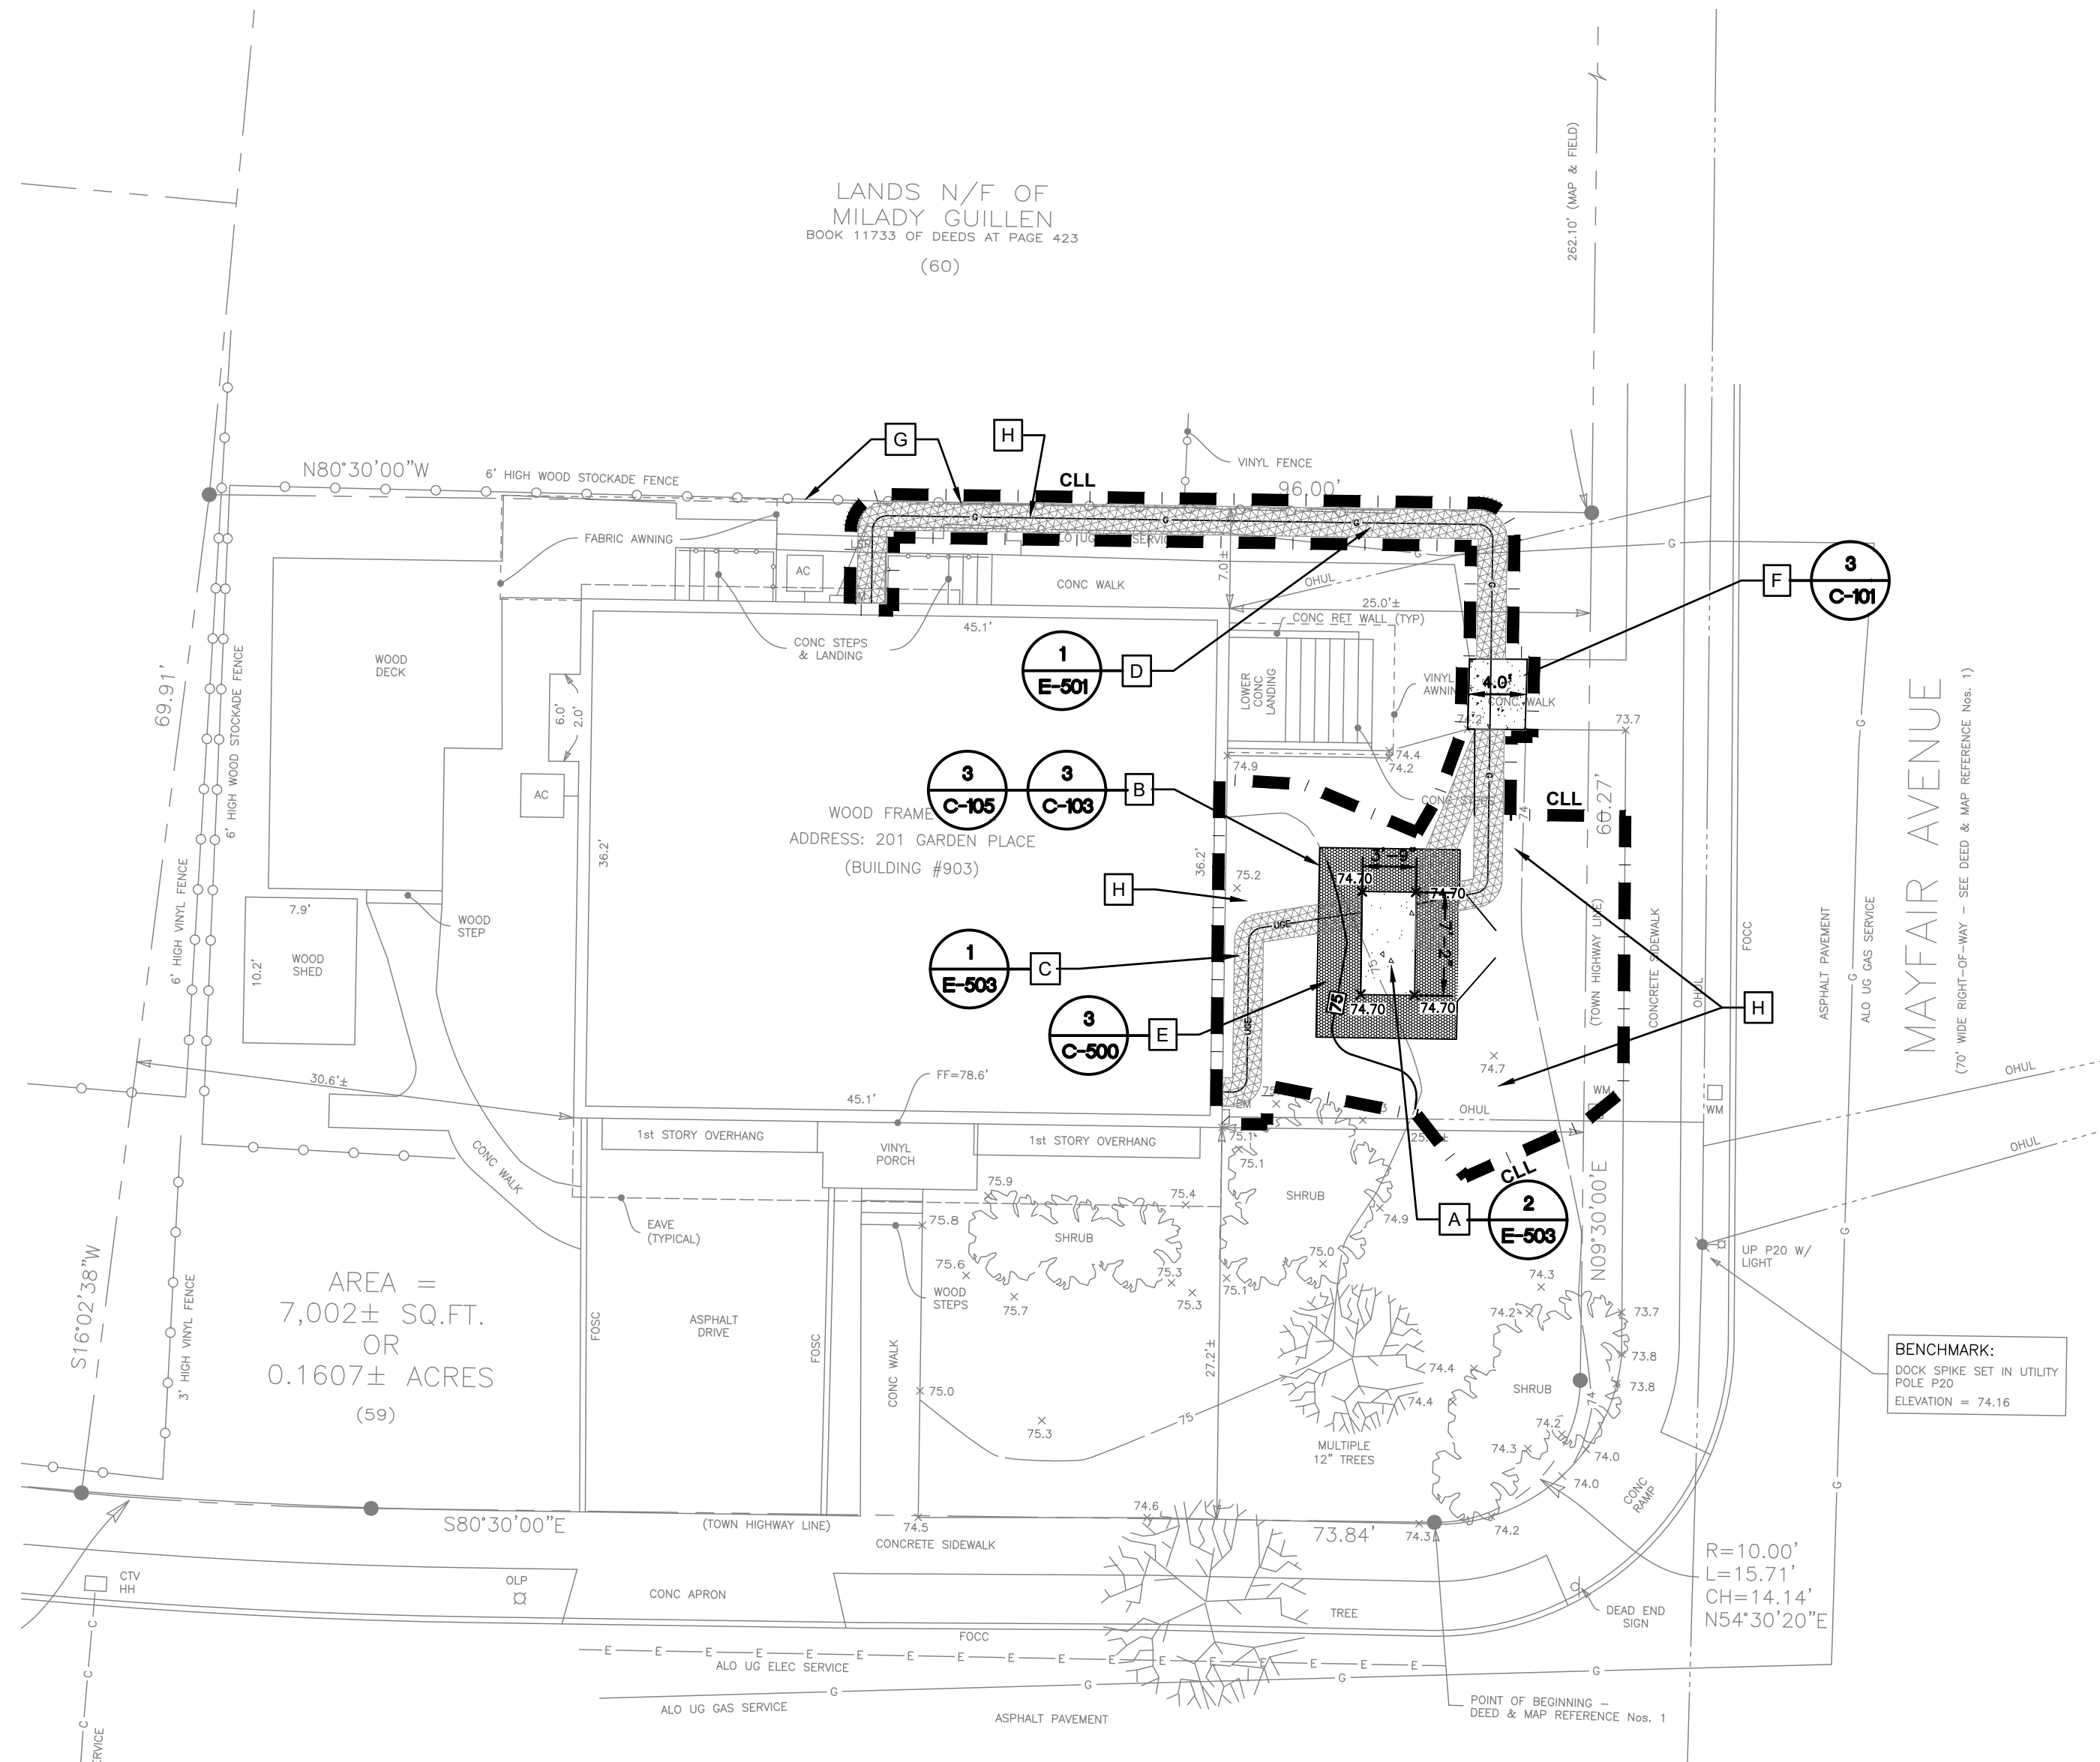
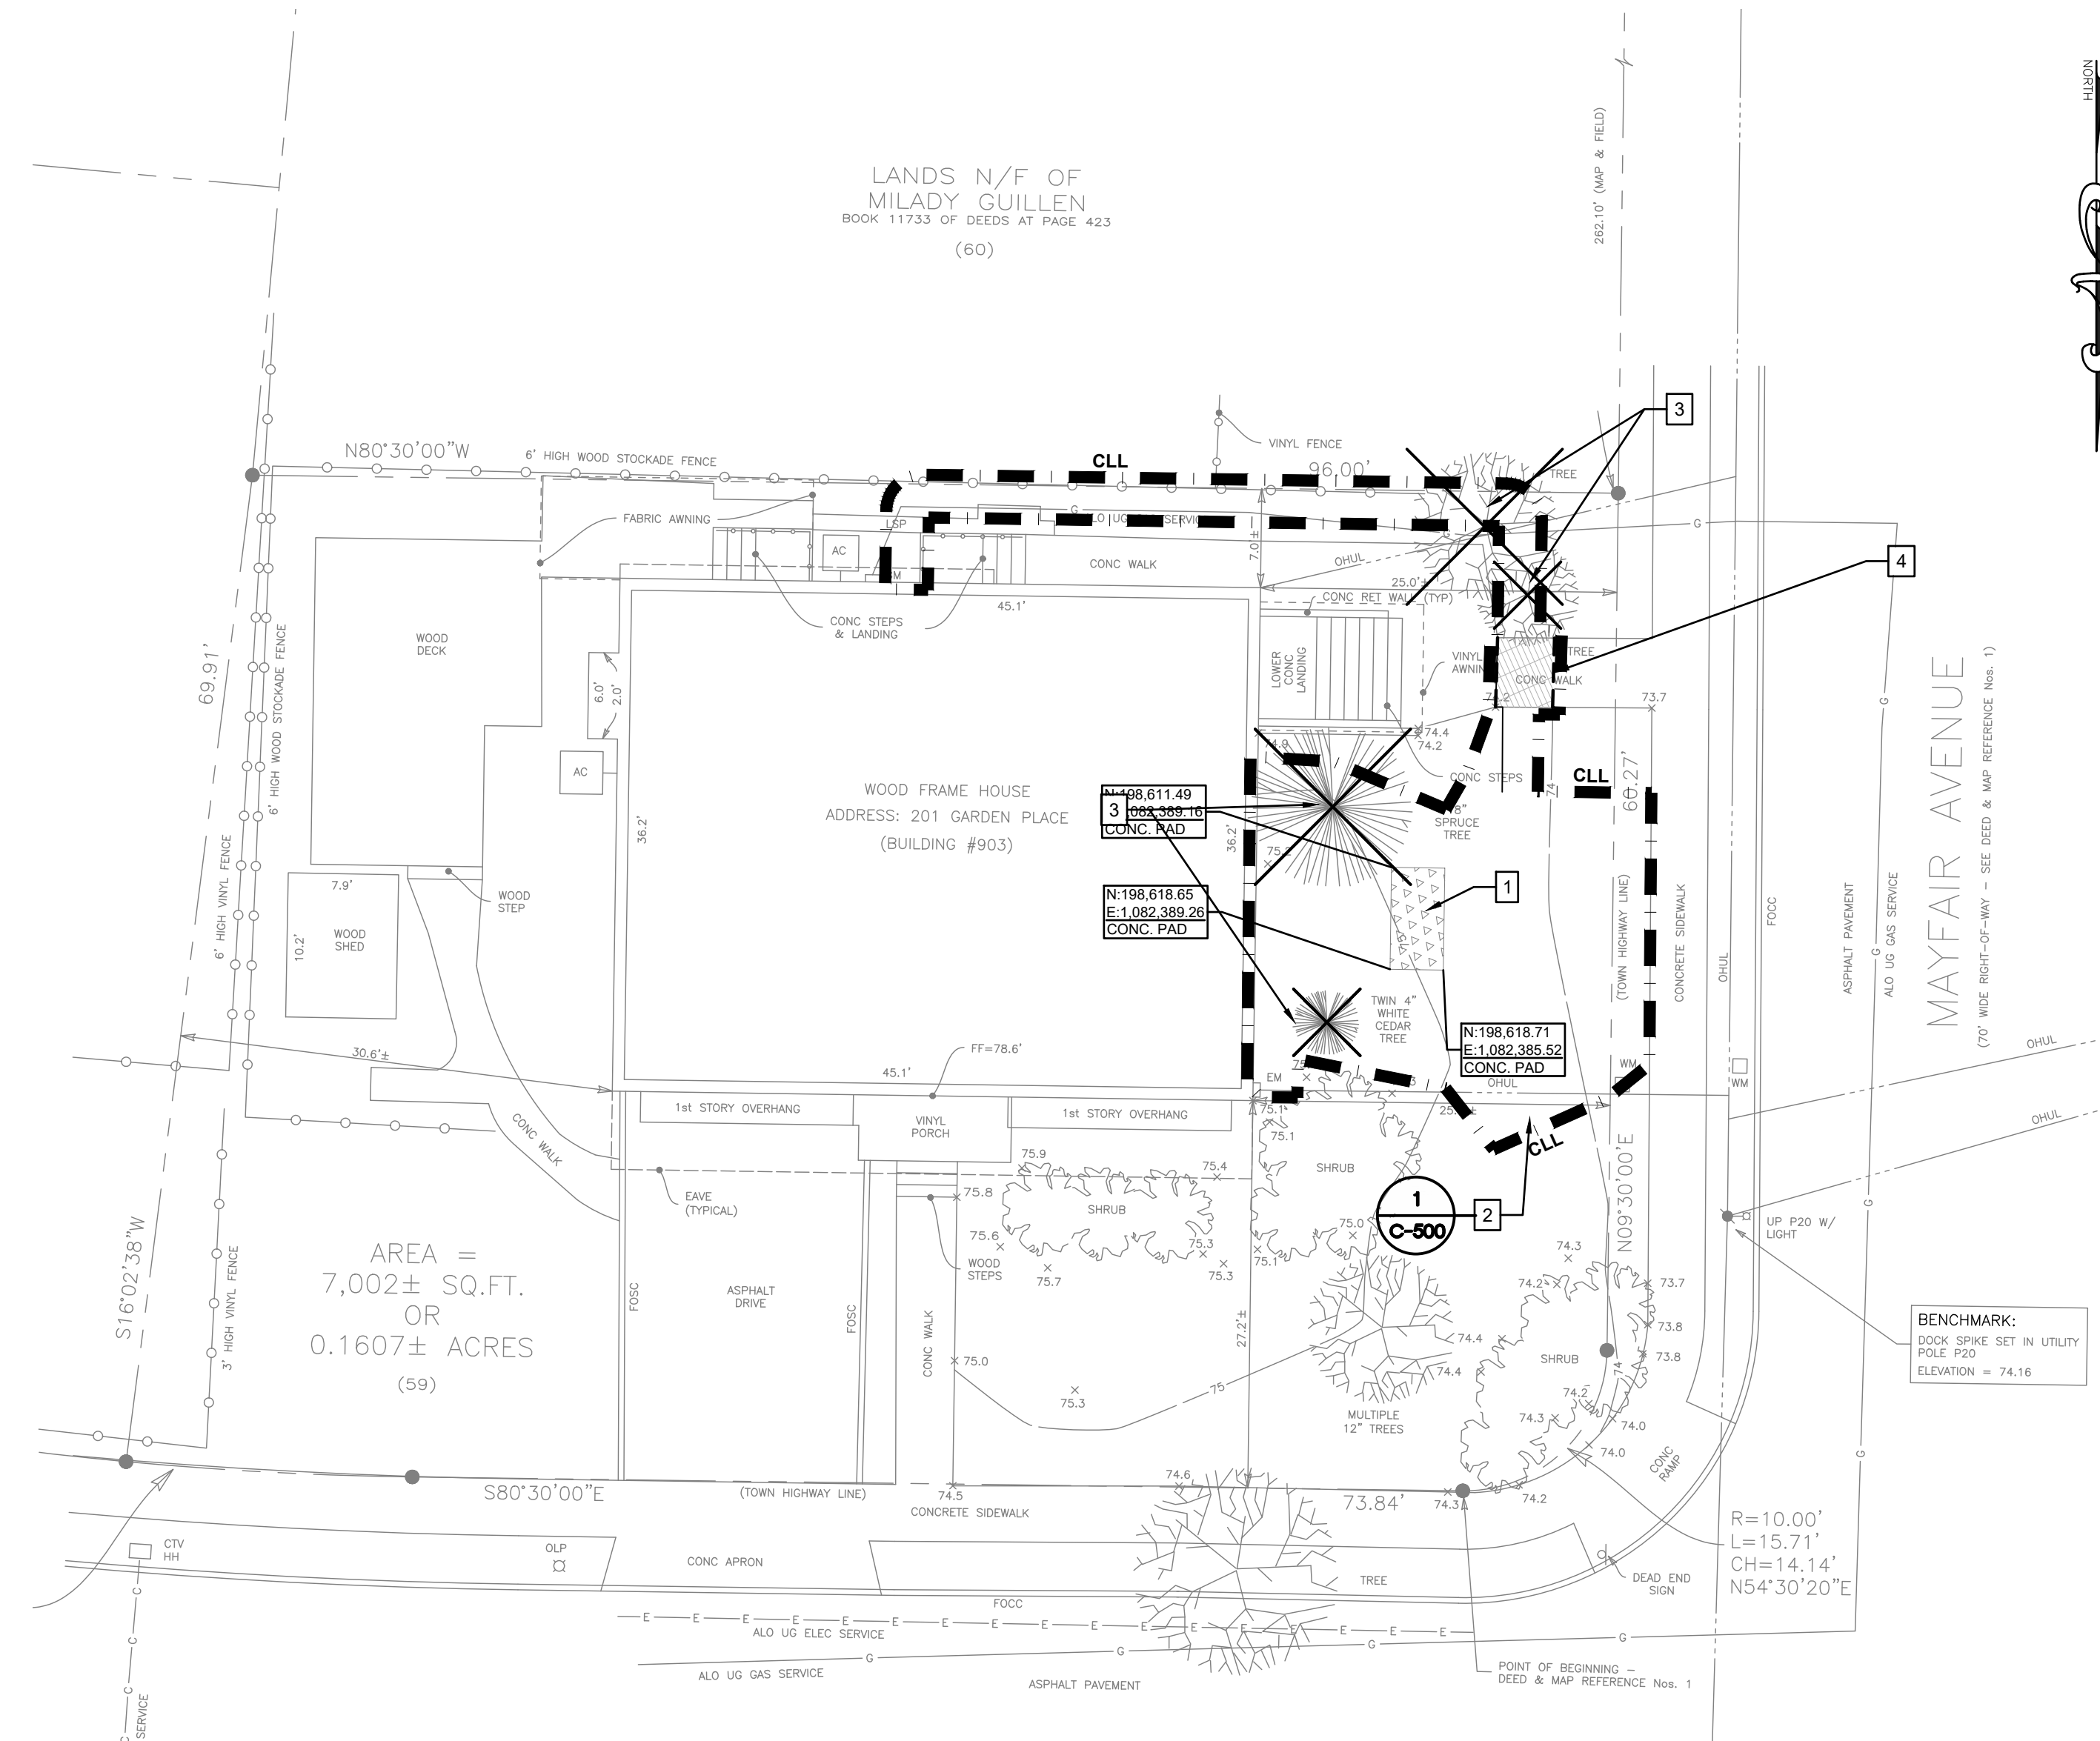


1 REMOVALS PLAN BUILDING 903
1" = 10'

- STAGING AND REMOVAL PLAN NOTES:**
- REMOVE SOIL TO 13-IN DEPTH AND DISPOSE OF OFF-SITE (140 SF).
 - PROVIDE SILT FENCE AND MAINTAIN THROUGHOUT CONSTRUCTION (LENGTH = 37 LF).
 - REMOVE TREES AND STUMPS PER SPECIFICATION 311.300 AND DISPOSE OF OFF-SITE. (FOUR (4) EA.)
 - SAWCUT CONCRETE (8 LF±), REMOVE AND DISPOSE OF OFFSITE (AREA = 20 SF).

2 SITE PLAN BUILDING 903
1" = 10'

- SITE PLAN NOTES:**
- PROVIDE CONCRETE PAD FOR GENERATOR (AREA=27 SF) PER DETAIL. COORDINATE CONDUIT LOCATIONS WITH ELECTRICAL DRAWINGS.
 - PROVIDE 6-FT HIGH PVC FENCING WITH 8-FT GATE (4-FT EACH SIDE. TOTAL LENGTH = 62 LF).
 - EXCAVATE ELECTRICAL TRENCH AND BACKFILL AFTER ELECTRICAL INSTALLATION, SEE ELECTRICAL DRAWINGS (LENGTH = 35± LF).
 - EXCAVATE GAS TRENCH AND BACKFILL AFTER PLUMBING INSTALLATION, SEE PLUMBING DRAWINGS (LENGTH = 80± LF)
 - PROVIDE TOPSOIL AND SEED TO DISTURBED AREAS WITHIN CONTRACT LIMIT LINE. (AREA = 730± SF)
 - PROVIDE CONCRETE SIDEWALK (AREA=20 SF) PER DETAIL DRAWING C-101.
 - CONTRACTOR TO PROTECT EXISTING FENCE THROUGHOUT CONSTRUCTION.
 - PROVIDE TOPSOIL AND SEED TO DISTURBED AREAS WITHIN CONTRACT LIMIT LINE. (AREA = 730± SF)

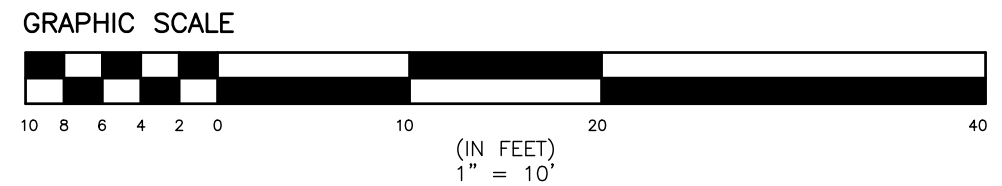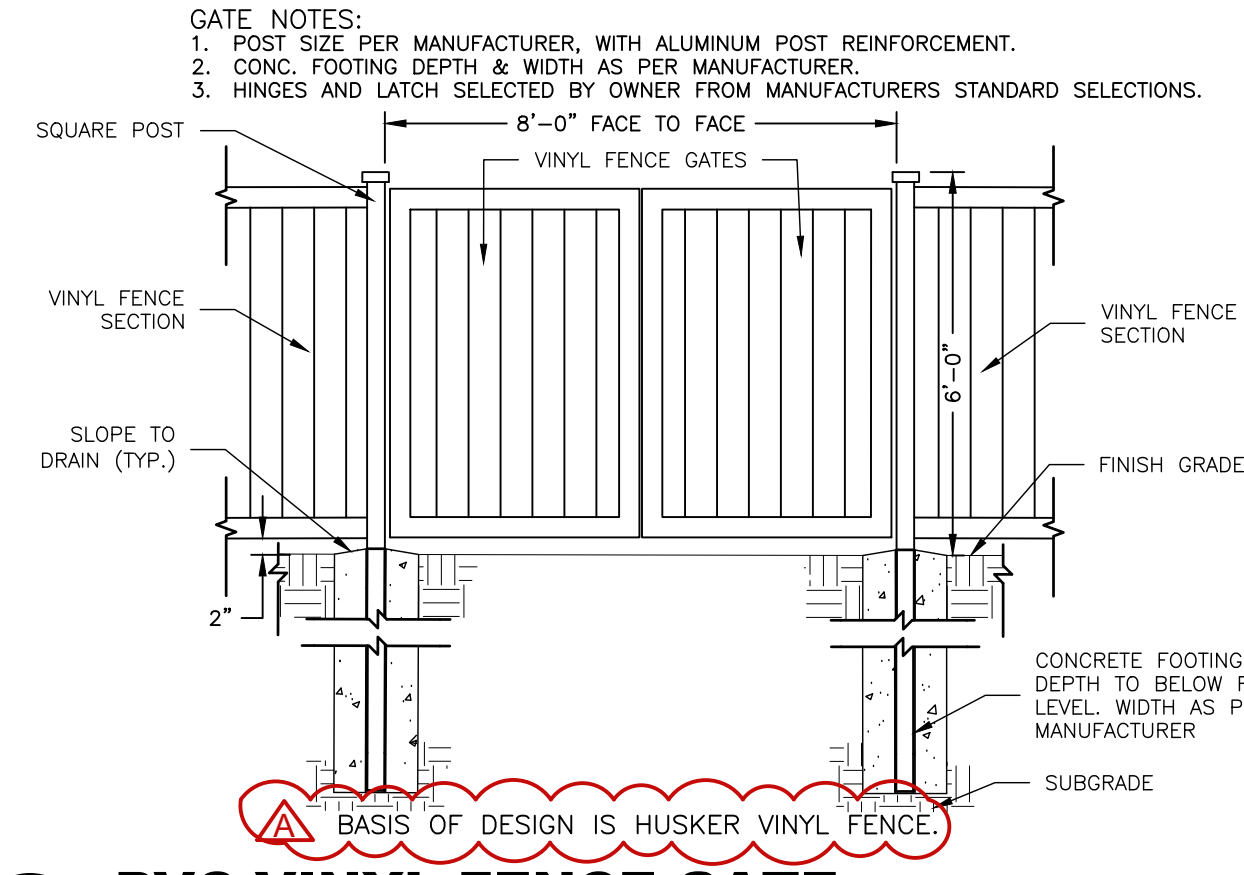

May 16, 2024 - 7:37pm C:\workfiles\environmental design partnership\sharepoint site - documents\0 A-2\SUFFOLK\Bilp\crooked hill road\pilgrim pc - 47243\blngs 703, 704, 705, 900, 902, 903\05-dwg\Detailed\SHEETS\C-105.dwg 36x24 PLOT SHEET