



# Office of General Services

DESIGN & CONSTRUCTION GROUP  
THE GOVERNOR NELSON A. ROCKEFELLER  
EMPIRE STATE PLAZA  
ALBANY, NY 12242

---

## ADDENDUM NO. 2 TO PROJECT NO. 47677

**ELECTRICAL WORK  
REPLACE LIGHTING & CONTROLS  
TEN EYCK OFFICE BUILDING  
40 N PEARL ST  
ALBANY, NY**

December 23, 2025

**NOTE:** This Addendum forms a part of the Contract Documents. Insert it in the Project Manual. Acknowledge receipt of this Addendum in the space provided on the Bid Form.

### SPECIFICATIONS

1. SECTION 260924 AUTOMATIC LIGHTING CONTROLS
  - a. Page 260924 – 1, Subparagraph 2.01 A. Change Paragraph to Read:  
“A. Basis of Design Manufacturer: *Acuity Brands Lighting, Inc., nLight system*”
  - b. Page 260924 – 1, Subparagraph 2.01 B. Change Paragraph to Read:  
“B. Other Acceptable Manufacturers: *Lutron Electronics Company, Inc;*  
[www.lutron.com](http://www.lutron.com).”
2. SECTION 265119 LED FIXTURES
  - a. Page 265119 – 2, Article 2.01: REVISE Paragraph “G” to be renumbered as “G1.”
  - b. Page 265119 – 2, Article 2.01: ADD Paragraph G2. after Paragraph G1. to Read:  
“G2. Type D7: 4” Surface mounted downlight cylinder, Lithonia IVO 4, Lightolier  
Calculite, Prescolite Liteistry LTC
    1. Driver 0-10V Dimmable LED, ~1500Lumens, 4000K, MVolt
    2. With optional conduit junction box mounting, adapter plate.
    3. On Board wireless controls to central system.”

### DRAWINGS

3. Revised Drawing:
  - a. Drawing No. E-001, noted “REVISED DRAWING 12/19/2025” accompanies this Addendum and supersedes the same numbered originally issued drawings.
  - b. Drawing No. E-100, noted “REVISED DRAWING 12/19/2025” accompanies this Addendum and supersedes the same numbered originally issued drawings.

- c. Drawing No. E-101.1 noted “REVISED DRAWING 12/19/2025” accompanies this Addendum and supersedes the same numbered originally issued drawings.
- d. Drawing No. E-101.2 noted “REVISED DRAWING 12/19/2025” accompanies this Addendum and supersedes the same numbered originally issued drawings.
- e. Drawing No. E-102, noted “REVISED DRAWING 12/19/2025” accompanies this Addendum and supersedes the same numbered originally issued drawings.
- f. Drawing No. E-103, noted “REVISED DRAWING 12/19/2025” accompanies this Addendum and supersedes the same numbered originally issued drawings.
- g. Drawing No. E-104, noted “REVISED DRAWING 12/19/2025” accompanies this Addendum and supersedes the same numbered originally issued drawings.
- h. Drawing No. E-105, noted “REVISED DRAWING 12/19/2025” accompanies this Addendum and supersedes the same numbered originally issued drawings.
- i. Drawing No. E-106, noted “REVISED DRAWING 12/19/2025” accompanies this Addendum and supersedes the same numbered originally issued drawings.
- j. Drawing No. E-107, noted “REVISED DRAWING 12/19/2025” accompanies this Addendum and supersedes the same numbered originally issued drawings.
- k. Drawing No. E-108, noted “REVISED DRAWING 12/19/2025” accompanies this Addendum and supersedes the same numbered originally issued drawings.
- l. Drawing No. E-109, noted “REVISED DRAWING 12/19/2025” accompanies this Addendum and supersedes the same numbered originally issued drawings.
- m. Drawing No. E-110, noted “REVISED DRAWING 12/19/2025” accompanies this Addendum and supersedes the same numbered originally issued drawings.
- n. Drawing No. E-111, noted “REVISED DRAWING 12/19/2025” accompanies this Addendum and supersedes the same numbered originally issued drawings.
- o. Drawing No. E-112, noted “REVISED DRAWING 12/19/2025” accompanies this Addendum and supersedes the same numbered originally issued drawings.
- p. Drawing No. E-113, noted “REVISED DRAWING 12/19/2025” accompanies this Addendum and supersedes the same numbered originally issued drawings.
- q. Drawing No. E-114, noted “REVISED DRAWING 12/19/2025” accompanies this Addendum and supersedes the same numbered originally issued drawings.
- r. Drawing No. E-115, noted “REVISED DRAWING 12/19/2025” accompanies this Addendum and supersedes the same numbered originally issued drawings.
- s. Drawing No. E-116, noted “REVISED DRAWING 12/19/2025” accompanies this Addendum and supersedes the same numbered originally issued drawings.

- t. Drawing No. E-201.1, noted “REVISED DRAWING 12/19/2025” accompanies this Addendum and supersedes the same numbered originally issued drawings.
- u. Drawing No. E-201.2, noted “REVISED DRAWING 12/19/2025” accompanies this Addendum and supersedes the same numbered originally issued drawings.
- v. Drawing No. E-202, noted “REVISED DRAWING 12/19/2025” accompanies this Addendum and supersedes the same numbered originally issued drawings.
- w. Drawing No. E-203, noted “REVISED DRAWING 12/19/2025” accompanies this Addendum and supersedes the same numbered originally issued drawings.
- x. Drawing No. E-204, noted “REVISED DRAWING 12/19/2025” accompanies this Addendum and supersedes the same numbered originally issued drawings
- y. Drawing No. E-205, noted “REVISED DRAWING 12/19/2025” accompanies this Addendum and supersedes the same numbered originally issued drawings.
- z. Drawing No. E-206, noted “REVISED DRAWING 12/19/2025” accompanies this Addendum and supersedes the same numbered originally issued drawings.
- aa. Drawing No. E-207, noted “REVISED DRAWING 12/19/2025” accompanies this Addendum and supersedes the same numbered originally issued drawings.
- ab. Drawing No. E-208, noted “REVISED DRAWING 12/19/2025” accompanies this Addendum and supersedes the same numbered originally issued drawings.
- ac. Drawing No. E-209, noted “REVISED DRAWING 12/19/2025” accompanies this Addendum and supersedes the same numbered originally issued drawings.
- ad. Drawing No. E-210, noted “REVISED DRAWING 12/19/2025” accompanies this Addendum and supersedes the same numbered originally issued drawings.
- ae. Drawing No. E-211, noted “REVISED DRAWING 12/19/2025” accompanies this Addendum and supersedes the same numbered originally issued drawings.
- af. Drawing No. E-212, noted “REVISED DRAWING 12/19/2025” accompanies this Addendum and supersedes the same numbered originally issued drawings.
- ag. Drawing No. E-213, noted “REVISED DRAWING 12/19/2025” accompanies this Addendum and supersedes the same numbered originally issued drawings.
- ah. Drawing No. E-214, noted “REVISED DRAWING 12/19/2025” accompanies this Addendum and supersedes the same numbered originally issued drawings.
- ai. Drawing No. E-215, noted “REVISED DRAWING 12/19/2025” accompanies this Addendum and supersedes the same numbered originally issued drawings.
- aj. Drawing No. E-216, noted “REVISED DRAWING 12/19/2025” accompanies this Addendum and supersedes the same numbered originally issued drawings.


- ak. Drawing No. E-217, noted "REVISED DRAWING 12/19/2025" accompanies this Addendum and supersedes the same numbered originally issued drawings.
- al. Drawing No. E-701, noted "REVISED DRAWING 12/19/2025" accompanies this Addendum and supersedes the same numbered originally issued drawings.

**END OF ADDENDUM**

Brady M. Sherlock, P.E.  
Director, Division of Design  
Design & Construction

# TEN EYCK OFFICE BUILDING REPLACE LIGHTING & CONTROLS

40 N PEARL ST  
ALBANY, NY  
PROJECT NO. 47677-E

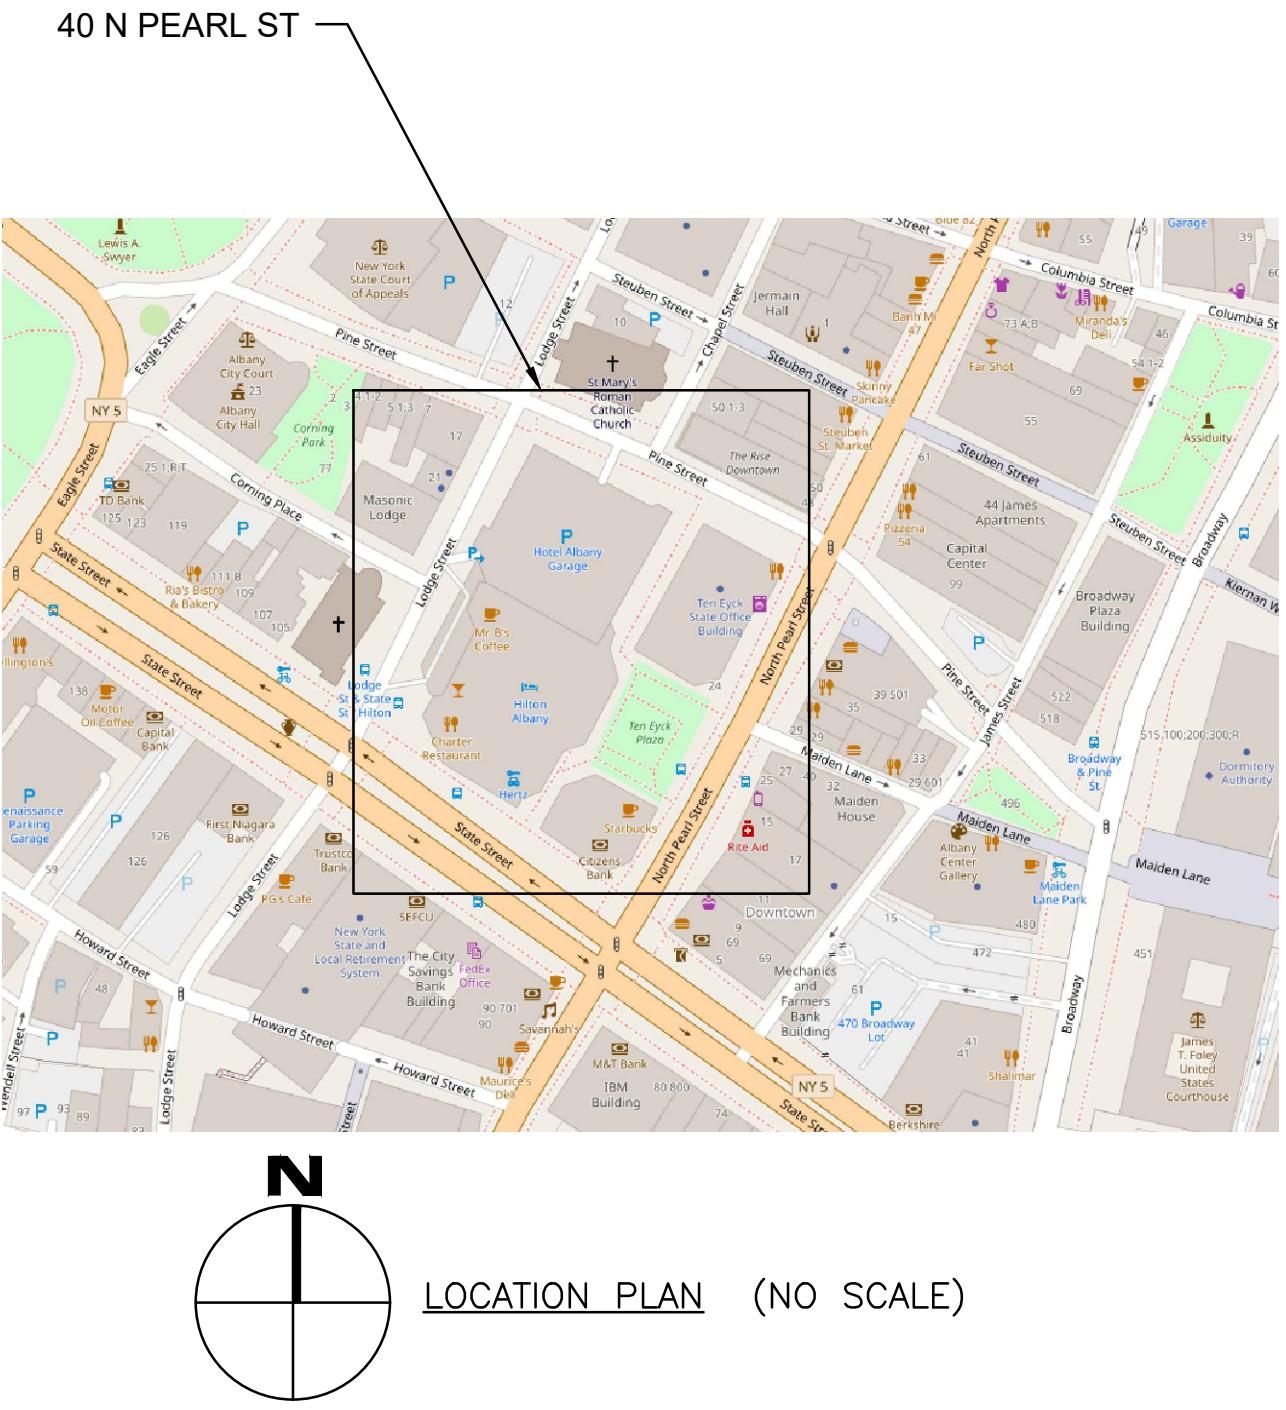

## DRAWING LIST

### G-001 TITLE SHEET

- E-001 ELECTRICAL LEGENDS, ABBREVIATIONS, & CONVENTIONS
- E-100 BASEMENT FLOOR - REMOVAL WORK LIGHTING
- E-101.1 FIRST FLOOR - SECTION 1 - REMOVAL WORK LIGHTING
- E-101.2 FIRST FLOOR - SECTION 2 - REMOVAL WORK LIGHTING
- E-101.3 FIRST FLOOR - PLAZA - REMOVAL WORK LIGHTING
- E-102 SECOND FLOOR - REMOVAL WORK LIGHTING
- E-103 THIRD FLOOR - REMOVAL WORK LIGHTING
- E-104 FOURTH FLOOR - REMOVAL WORK LIGHTING
- E-105 FIFTH FLOOR - REMOVAL WORK LIGHTING
- E-106 SIXTH FLOOR - REMOVAL WORK LIGHTING
- E-107 SEVENTH FLOOR - REMOVAL WORK LIGHTING
- E-108 EIGHTH FLOOR - REMOVAL WORK LIGHTING
- E-109 NINTH FLOOR - REMOVAL WORK LIGHTING
- E-110 TENTH FLOOR - REMOVAL WORK LIGHTING
- E-111 ELEVENTH FLOOR - REMOVAL WORK LIGHTING
- E-112 TWELFTH FLOOR - REMOVAL WORK LIGHTING
- E-113 THIRTEENTH FLOOR - REMOVAL WORK LIGHTING
- E-114 FOURTEENTH FLOOR - REMOVAL WORK LIGHTING
- E-115 FIFTEENTH FLOOR - REMOVAL WORK LIGHTING
- E-116 SIXTEENTH FLOOR - REMOVAL WORK LIGHTING
- E-117 SEVENTEENTH FLOOR - REMOVAL WORK LIGHTING
- E-200 BASEMENT FLOOR - LIGHTING
- E-201.1 FIRST FLOOR - SECTION 1 - LIGHTING
- E-201.2 FIRST FLOOR - SECTION 2 - LIGHTING
- E-201.3 FIRST FLOOR - PLAZA - LIGHTING
- E-202 SECOND FLOOR - LIGHTING
- E-203 THIRD FLOOR - LIGHTING
- E-204 FOURTH FLOOR - LIGHTING
- E-205 FIFTH FLOOR - LIGHTING
- E-206 SIXTH FLOOR - LIGHTING
- E-207 SEVENTH FLOOR - LIGHTING
- E-208 EIGHTH FLOOR - LIGHTING
- E-209 NINTH FLOOR - LIGHTING
- E-210 TENTH FLOOR - LIGHTING
- E-211 ELEVENTH FLOOR - LIGHTING
- E-212 TWELFTH FLOOR - LIGHTING
- E-213 THIRTEENTH FLOOR - LIGHTING
- E-214 FOURTEENTH FLOOR - LIGHTING
- E-215 FIFTEENTH FLOOR - LIGHTING
- E-216 SIXTEENTH FLOOR - LIGHTING
- E-217 SEVENTEENTH FLOOR - LIGHTING
- E-701 ELECTRICAL DETAILS

## REFERENCED CODES

COMPLY WITH THE FOLLOWING REQUIREMENTS DURING CONSTRUCTION INCLUDING BUT NOT LIMITED TO THE FOLLOWING:  
OSHA(OCCUPATIONAL SAFETY AND HEALTH ADMINISTRATION)  
2020 RESIDENTIAL CODE OF NEW YORK STATE (THE "RESIDENTIAL CODE")  
2020 BUILDING CODE OF NEW YORK STATE (THE "BUILDING CODE")  
2020 PLUMBING CODE OF NEW YORK STATE (THE "PLUMBING CODE")  
2020 MECHANICAL CODE OF NEW YORK STATE (THE "MECHANICAL CODE")  
2020 FUEL GAS CODE OF NEW YORK STATE (THE "FUEL GAS CODE")  
2020 FIRE CODE OF NEW YORK STATE (THE "FIRE CODE")  
2020 PROPERTY MAINTENANCE CODE OF NEW YORK STATE (THE "PROPERTY MAINTENANCE CODE")  
2020 EXISTING BUILDING CODE OF NEW YORK STATE (THE "EXISTING BUILDING CODE")  
ALL OTHER STANDARDS REFERENCED IN 19 NYCRR PARTS 1219 THROUGH 1228.  
2020 ENERGY CONSERVATION CONSTRUCTION CODE OF NEW YORK STATE

REFER TO SPECIFICATION SECTION 014100 REGULATORY REQUIREMENTS FOR ADDITIONAL INFORMATION. DEMONSTRATE COMPLIANCE WITH REGULATORY REQUIREMENTS IN THE SITE SPECIFIC SAFETY PLAN REQUIRED PER SPECIFICATION 011100.

## TEN EYCK PLAZA



Office of  
General Services

DESIGN & CONSTRUCTION



Exp Date: 02-28-2026

DRAWING NUMBER:

G-001

1 OF 43

February 14, 2025

## ELECTRICAL SYMBOLS

LIGHTING SYMBOLS		MH (UON)
	LOW VOLTAGE CONTROL SWITCH - DIMMING	48° TOD
	LOW VOLTAGE CONTROL SWITCH - OCCUPANCY SENSOR	48° TOD
	3 BUTTON, LOW VOLTAGE SWITCH - REFER TO DETAILS ON E502	48° TOD
	SWITCH: SUB-LETTER INDICATES FIXTURES CONTROLLED (a)	48° TOD
	DOUBLE POLE TOGGLE SWITCH	48° TOD
	THREE-WAY TOGGLE SWITCH (SPDT)	48° TOD
	FOUR-WAY TOGGLE SWITCH (DPDT)	48° TOD
	KEY OPERATED SWITCH	48° TOD
	THREE WAY DIMMER SWITCH: SUBLETTER INDICATES FIXTURES CONTROLLED (a)	48° TOD
	MANUAL STARTER W/ OVERLOADS	48° TOD
	SWITCH W/ PILOT LIGHT	48° TOD
	DIMMER SWITCH	48° TOD
	4 BUTTON DIMMER SWITCH	48° TOD
	MANUAL TIME SWITCH	48° TOD
	MOMENTARY CONTACT SWITCH	
	SWITCH WITH WEATHERPROOF ENCLOSURE	48° TOD
	OCCUPANCY SENSOR - CEILING MOUNTED	
	PHOTOCELL (DAYLIGHT PHOTOSENSOR)	
	TIME CLOCK	
	RELAY	
	LIGHTING CONTACTOR	
	PUSHPLATE SWITCH	
	LIGHTING FIXTURE: RECESSED, SURFACE, OR PENDANT MOUNTED - TYPE AS SPECIFIED	
	LIGHTING FIXTURE ON EMERGENCY OR NIGHT LIGHT CIRCUIT (NL)	
	LIGHTING FIXTURE: INDUSTRIAL	
	LIGHTING FIXTURE: WALL MOUNTED - TYPE AS SPECIFIED	
	LIGHTING FIXTURE: RECESSED, SURFACE, OR PENDANT MOUNTED	
	LIGHTING FIXTURE ON EMERGENCY OR NIGHT LIGHT CIRCUIT (NL): RECESSED, SURFACE, OR PENDANT MOUNTED	
	LIGHTING FIXTURE: WALL MOUNTED - TYPE AS SPECIFIED	
	WALL WASHER	
	ADJUSTABLE WALL WASHER	
	EMERGENCY BATTERY PACK: W/ REMOTE HEADS	
	REMOTE EMERGENCY HEAD	
	EMERGENCY BATTERY PACK: SEMI RECESSED, CEILING MOUNT	
	EXIT SIGN: CEILING OR PENDANT MOUNTED (SHADED PORTION INDICATES FACE)	
	EXIT SIGN: WALL MOUNTED - END, BACK	
	EXIT SIGN: W/ DIRECTIONAL ARROWS	
	POLE MOUNTED LIGHTING FIXTURE: SINGLE HEAD, DOUBLE HEAD	
	SPRINKLER	
	LIGHTING POLE (SPORTS)	
	SMOKE DETECTOR	
EXISTING HVAC DIFFUSER TO REMAIN		
	NOT IN SCOPE	

## ELECTRICAL ABBREVIATIONS

NOTE: THIS IS A STANDARD ABBREVIATION LIST. SOME ABBREVIATIONS MAY NOT APPEAR ON THE ACCOMPANYING DRAWINGS.			
2S1W	2 SPEED SINGLE WINDING	LA	LIGHTNING ARRESTOR
2S2W	2 SPEED DOUBLE WINDING	LC	LIGHTING CONTACTOR
A, AMP	AMPERE	LRA	LOCKED ROTOR AMPERES
A/C	AIR CONDITIONING	LTG	LIGHTING
AC	ALTERNATING CURRENT	LTNG	LIGHTNING
ACFI	ARC FAULT CIRCUIT INTERRUPTER	MATV	MASTER ANTENNA TELEVISION
AFF	ABOVE FINISHED FLOOR	MCB	MAIN CIRCUIT BREAKER
AFG	ABOVE FINAL GRADE	MCC	MOTOR CONTROL CENTER
AHU	AIR HANDLING UNIT	MEH	METAL HALIDE
AIC	AVAILABLE INTERRUPTING CURRENT	MH	MANHOLE, MOUNTING HEIGHT
ALT	ALTERNATE	MLO	MAIN LUGS ONLY
ANN	ANNOUNCATOR	MSP	MOTOR STARTER PANEL
APPROX	APPROXIMATELY	MTD	MOUNTED
ARCH	ARCHITECT	MV	MERCURY VAPOR
ATC	AUTOMATIC TEMPERATURE CONTROL	NC	NORMALLY CLOSED
ATS	AUTOMATIC TRANSFER SWITCH	NEC	NATIONAL ELECTRIC CODE
AV	AUDIOVISUAL	NFSS	NON-FUSED SAFETY SWITCH
AWG	AMERICAN WIRE GAUGE	NO	NUMBER, NORMALLY OPEN
BAS	BUILDING AUTOMATION SYSTEM	OC	ON CENTER
BFC	BELOW FINISHED CEILING	OFCI	OWNER FURNISHED CONTRACTOR INSTALLED
BFG	BELOW FINISHED GRADE	OFOI	OWNER FURNISHED OWNER INSTALLED
BLDG	BUILDING	OH	OVERHEAD
BOD	BOTTOM OF DEVICE	C, CND	CONDUIT
		CATV	CABLE TELEVISION
		CB	CIRCUIT BREAKER
		CCTV	CLOSED CIRCUIT TELEVISION
		CKT, CCT	CIRCUIT
		CL	CURRENT LIMITING
		CLG	CEILING
		CONN	CONNECT
		CPT	CONTROL POWER TRANSFORMER
		CT	CURRENT TRANSFORMER
		CTR	CENTER
		CU	COPPER
		CWP	COLD WATER PIPE
		CX	CONNECT TO EXISTING
		DC	DIRECT CURRENT
		DISC	DISCONNECT
		DN	DOWN
		DP	DISTRIBUTION PANEL
		DPDT	DOUBLE POLE DOUBLE THROW
		DPST	DOUBLE POLE SINGLE THROW
		DT	DOUBLE THROW
		DWG	DRAWING
		E, EMERG	EMERGENCY
		EA	EACH
		EC	EMPTY CONDUIT
		EF	EXHAUST FAN
		EH	ELECTRIC HEATER
		ELEC	ELECTRIC
		ELEV	ELEVATOR
		EXISTING	EXISTING TO REMAIN
		EWC	ELECTRIC WATER COOLER
		EX	EXISTING
		EXP	EXPOSED
		FA	FIRE ALARM
		FAAP	FIRE ALARM ANNUNCIATOR PANEL
		FACP	FIRE ALARM CONTROL PANEL
		FBO	FURNISHED BY OTHERS
		FC	FAN COIL
		FDR	FEEDER
		FLA	FULL LOAD AMPERES
		FR	FLOOR
		FU	FUSED, FUSIBLE
		FUSS	FUSED SAFETY SWITCH
		FVNR	FULL VOLTAGE NON-REVERSING
		FVR	FULL VOLTAGE REVERSING
		GEN	GENERATOR, GENERAL
		GFCI	GROUND FAULT CIRCUIT INTERRUPTER
		GFI	GROUND FAULT INTERRUPTER
		GFP	GROUND FAULT PROTECTED
		GFR	GROUND FAULT RELAY
		GRD	GROUND
		GRS	GALVANIZED RIGID STEEL
		HID	HIGH INTENSITY DISCHARGE
		HOA	HAND-OFF-AUTOMATIC
		HP	HEAT PUMP, HORSEPOWER
		HPS	HIGH PRESSURE SODIUM
		HTR	HEATER
		HV	HIGH VOLTAGE
		HZ	HERTZ
		IG	ISOLATED GROUND
		JB	JUNCTION BOX
		KCMIL	THOUSAND CIRCULAR MILS
		KV	KILOVOLTS
		KVA	KILOVOLT AMPERES
		KVAR	KILOVOLT AMPERES REACTIVE
		KW	KILOWATTS
		KWH	KILOWATT HOUR
		LA	VOLTS
		VFC	VARIABLE FREQUENCY CONTROLLER
		VFD	VARIABLE FREQUENCY DRIVE
		W	WATTS, WIRE
		W/W	WITH
		WP	WEATHER-PROOF
		XFMER, TRANS	TRANSFORMER
		XP	EXPLOSION PROOF


## ELECTRICAL DRAWING

## PRESENTATION

SYMBOL	DESCRIPTION
	REVISION NUMBER 2
	DRAWING NOTE NUMBER 2
	SECTION/ELEVATION IDENTIFICATION
	PART PLAN AND DETAIL IDENTIFICATION
—	EXISTING LINE TYPE
—	ELECTRICAL WORK LINE TYPE
—	REMOVAL LINE TYPE ON REMOVAL DRAWINGS
	LIGHTING FIXTURE TYPE (REFER TO SCHEDULE)
	LIGHTING FIXTURE
b	INDICATES SWITCH DESIGNATION / SWITCH ID

## ELECTRICAL SYMBOLS NOTES

- THIS IS A STANDARD SYMBOL LIST. SOME SYMBOLS MAY NOT APPEAR ON THE ACCOMPANYING DRAWINGS.
- REFER TO SPECIFICATIONS FOR DETAILED REQUIREMENTS.
- PLAN AND SECTION SYMBOLS MAY ALSO BE USED ON RISER DIAGRAMS.
- ON SINGLE LINE DIAGRAMS FOR 3 PHASE SYSTEMS, DEVICE QUANTITY = 3, UNLESS OTHERWISE NOTED.
- UNLESS OTHERWISE NOTED, ALL INTERIOR CONDUITS AND BOXES SHALL BE CONCEALED.

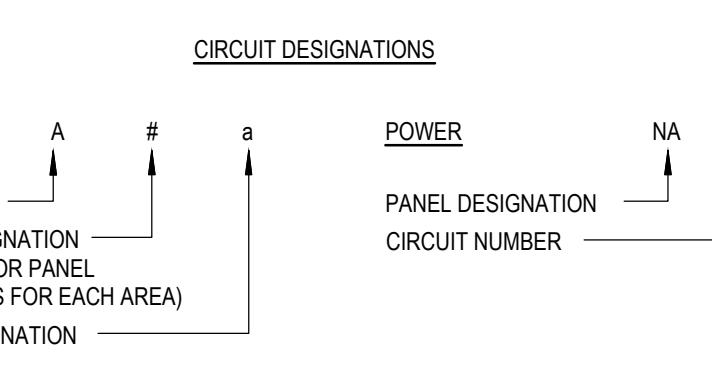RMF ENGINEERING, INC.  
5520 RESEARCH PARK DRIVE  
SUITE 300  
BALTIMORE, MD 21228

**WARNING:**  
THE ALTERATION OF THIS MATERIAL IN ANY WAY, WHETHER BY MARKING, STAMPING, OR OTHERWISE, IS PROHIBITED.  
PROFESSIONAL, I.E. ARCHITECT FOR AN ARCHITECT, ENGINEER FOR AN ENGINEER OR LANDSCAPE ARCHITECT FOR A LANDSCAPE ARCHITECT, IS A VIOLATION OF THE NEW YORK STATE EDUCATION LAW AND/OR REGULATIONS AND IS A CLASS 'A' MISDEMEANOR.

**NYS ENERGY CODE STATEMENT:**  
I, UNDERSIGNED, DO HEREBY CERTIFY THAT TO THE BEST OF MY KNOWLEDGE, BELIEF, AND PROFESSIONAL JUDGEMENT, THE INFORMATION SHOWN ON THESE DRAWINGS AND SPECIFICATIONS DURING THIS DRAWING COMPLIES WITH THE APPLICABLE REQUIREMENTS OF THE NEW YORK STATE 2020 ENERGY CONSERVATION CODE.

**UNIFORM CODE STATEMENT**  
TO THE BEST OF THE REGISTERED DESIGN PROFESSIONAL'S KNOWLEDGE, BELIEF, AND PROFESSIONAL JUDGEMENT, THESE PLANS AND/OR SPECIFICATIONS ARE IN COMPLIANCE WITH THE 2020 UNIFORM CODE.


**CONTRACT:** ELECTRICAL  
**TITLE:** REPLACE LIGHTING & CONTROLS  
**LOCATION:** 40 N PEARL ST  
ALBANY, NY  
**CLIENT:** OFFICE OF GENERAL SERVICES

**FINAL SUBMISSION**

2	12/19/2025	ADDENDUM 2
	02-14-2025	FINAL SUBMISSION
MARK	DATE	DESCRIPTION
PROJECT NUMBER:	47677-E	
DESIGNED BY:	MGP	
DRAWN BY:	MGP	
FIELD CHECK:	JRG	
APPROVED:	JRG	
SHEET TITLE:	ELECTRICAL LEGENDS, ABBREVIATIONS, & CONVENTIONS	
DRAWING NUMBER:	E-001	

## REVISED DRAWING

12/19/2025

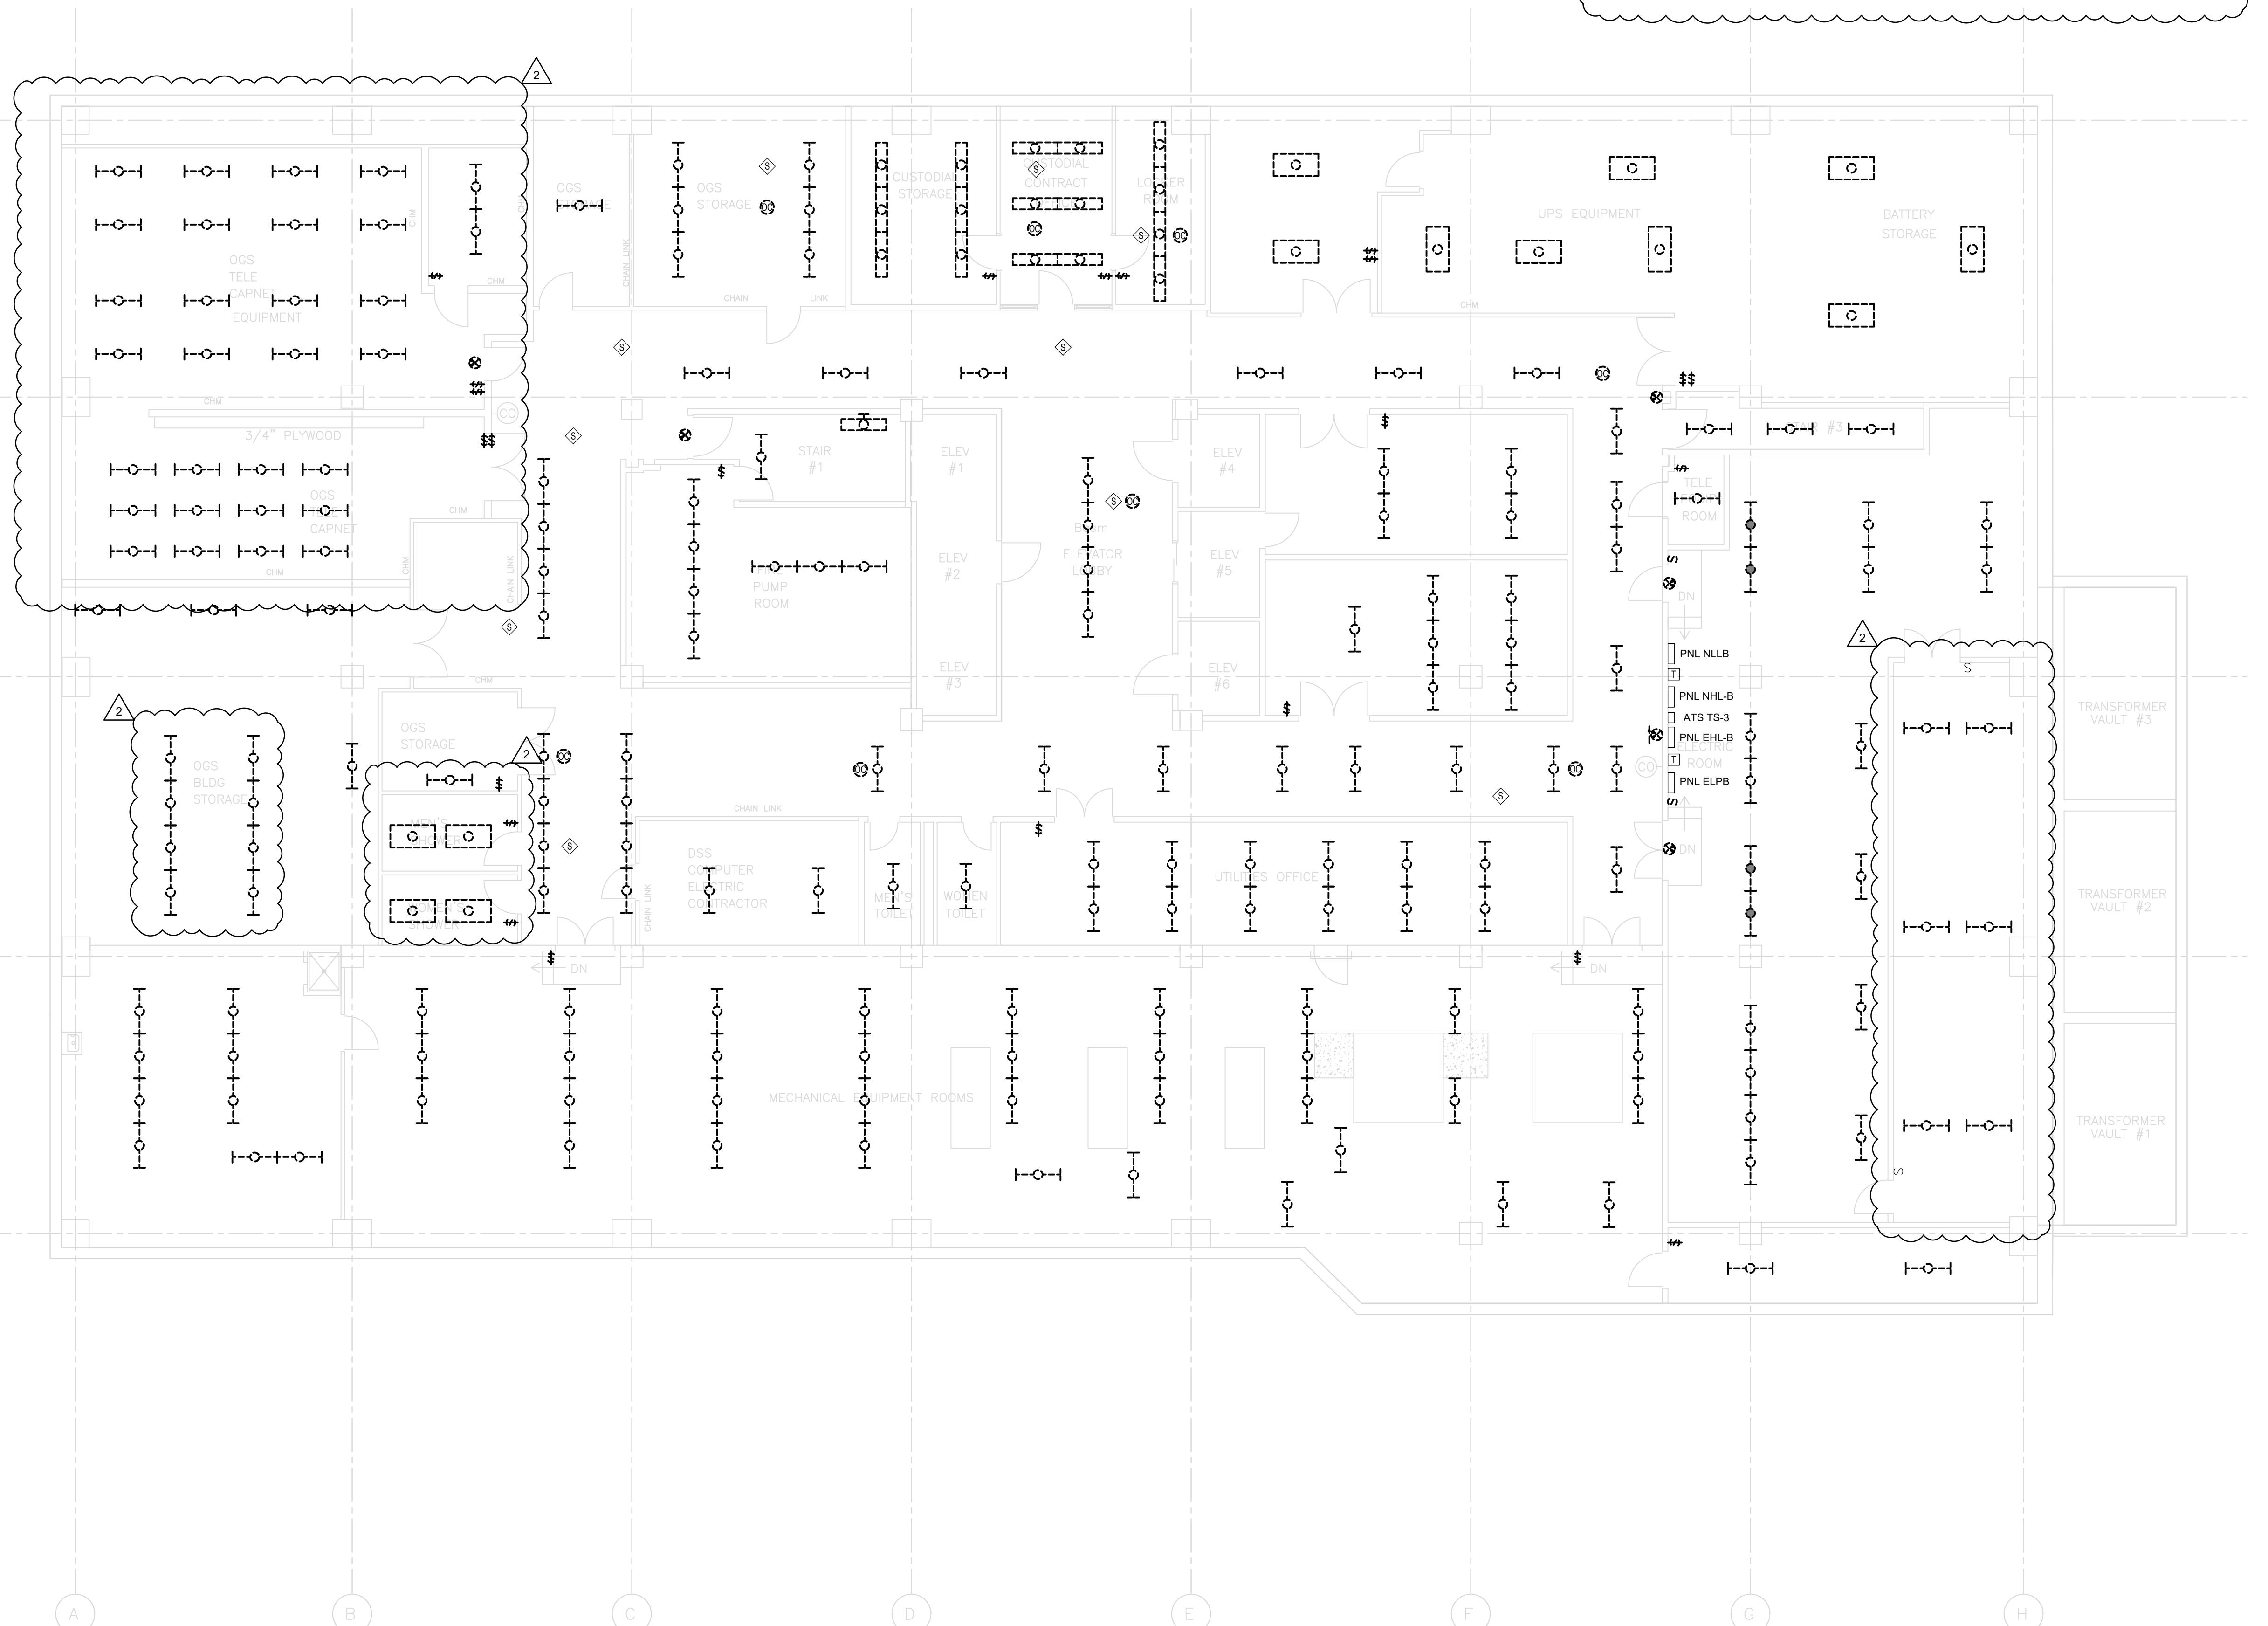

1  
E-100 BASEMENT FLOOR - REMOVAL WORK LIGHTING  
SCALE: 1/8" = 1'-0"

REVISED DRAWING  
12/19/2025

GRAPHIC SCALE  
8 4 0 8 16  
SCALE: 1/8" = 1'-0"  
UNIT OF MEASURE: FEET



Office of  
General Services

DESIGN & CONSTRUCTION

CONSULTANT

CERTIFICATE OF AUTHORIZATION #: 018011



RMF ENGINEERING, INC.  
5520 RESEARCH PARK DRIVE  
SUITE 300  
BALTIMORE, MD 21228

**WARNING:**  
THE ALTERATION OF THIS MATERIAL IN ANY WAY,  
WHICH IS NOT APPROVED BY A REGISTERED  
PROFESSIONAL, I.E. ARCHITECT FOR AN ARCHITECT,  
ENGINEER FOR AN ENGINEER OR LANDSCAPE ARCHITECT  
FOR A LANDSCAPE ARCHITECT, IS A VIOLATION OF THE  
NEW YORK STATE EDUCATION LAW AND/OR REGULATIONS  
AND IS A CLASS 'A' MISDEMEANOR.

**NYS ENERGY CODE STATEMENT:**

I, UNDERSIGNER, DO HEREBY CERTIFY THAT TO THE BEST  
OF MY KNOWLEDGE, BELIEF, AND PROFESSIONAL JUDGEMENT,  
THE INFORMATION SHOWN ON THESE DRAWINGS AND  
SPECIFICATIONS DURING THE DESIGN COMPLETES WITH THE  
APPLICABLE REQUIREMENTS OF THE NEW YORK STATE  
2020 ENERGY CONSERVATION CODE.

**UNIFORM CODE STATEMENT**

TO THE BEST OF THE REGISTERED DESIGN PROFESSIONAL'S  
KNOWLEDGE, BELIEF, AND PROFESSIONAL JUDGEMENT,  
THESE PLANS AND/OR SPECIFICATIONS ARE IN COMPLIANCE  
WITH THE 2020 UNIFORM CODE.

REGISTRATION EXPIRES:  
02-28-2026



**CONTRACT: ELECTRICAL**  
TITLE: REPLACE LIGHTING & CONTROLS

LOCATION: 40 N PEARL ST  
ALBANY, NY

CLIENT: OFFICE OF GENERAL SERVICES

**FINAL SUBMISSION**

2	12/19/2025	ADDENDUM 2
	02-14-2025	FINAL SUBMISSION
MARK	DATE	DESCRIPTION
PROJECT NUMBER:	47677-E	
DESIGNED BY:	MGP	
DRAWN BY:	MGP	
FIELD CHECK:	JRG	
APPROVED:	JRG	

SHEET TITLE:  
BASEMENT FLOOR - REMOVAL  
WORK LIGHTING

DRAWING NUMBER:  
E-100

SHEET 3 OF 43

8

7

6

5

4

3

2

1

H

H

G

G

F

F

E

E

D

D

C

C

B


B

A

A

## GENERAL NOTES:

- A. REMOVE EXISTING LIGHTING FIXTURES. RETAIN LIGHTING BRANCH CIRCUITS FOR REUSE.
- B. REMOVE EXISTING LIGHTING CONTROLS, WIRING, AND HEADEND EQUIPMENT.
- C. DISPOSE OF ANY HAZARDOUS EQUIPMENT PROPERLY.

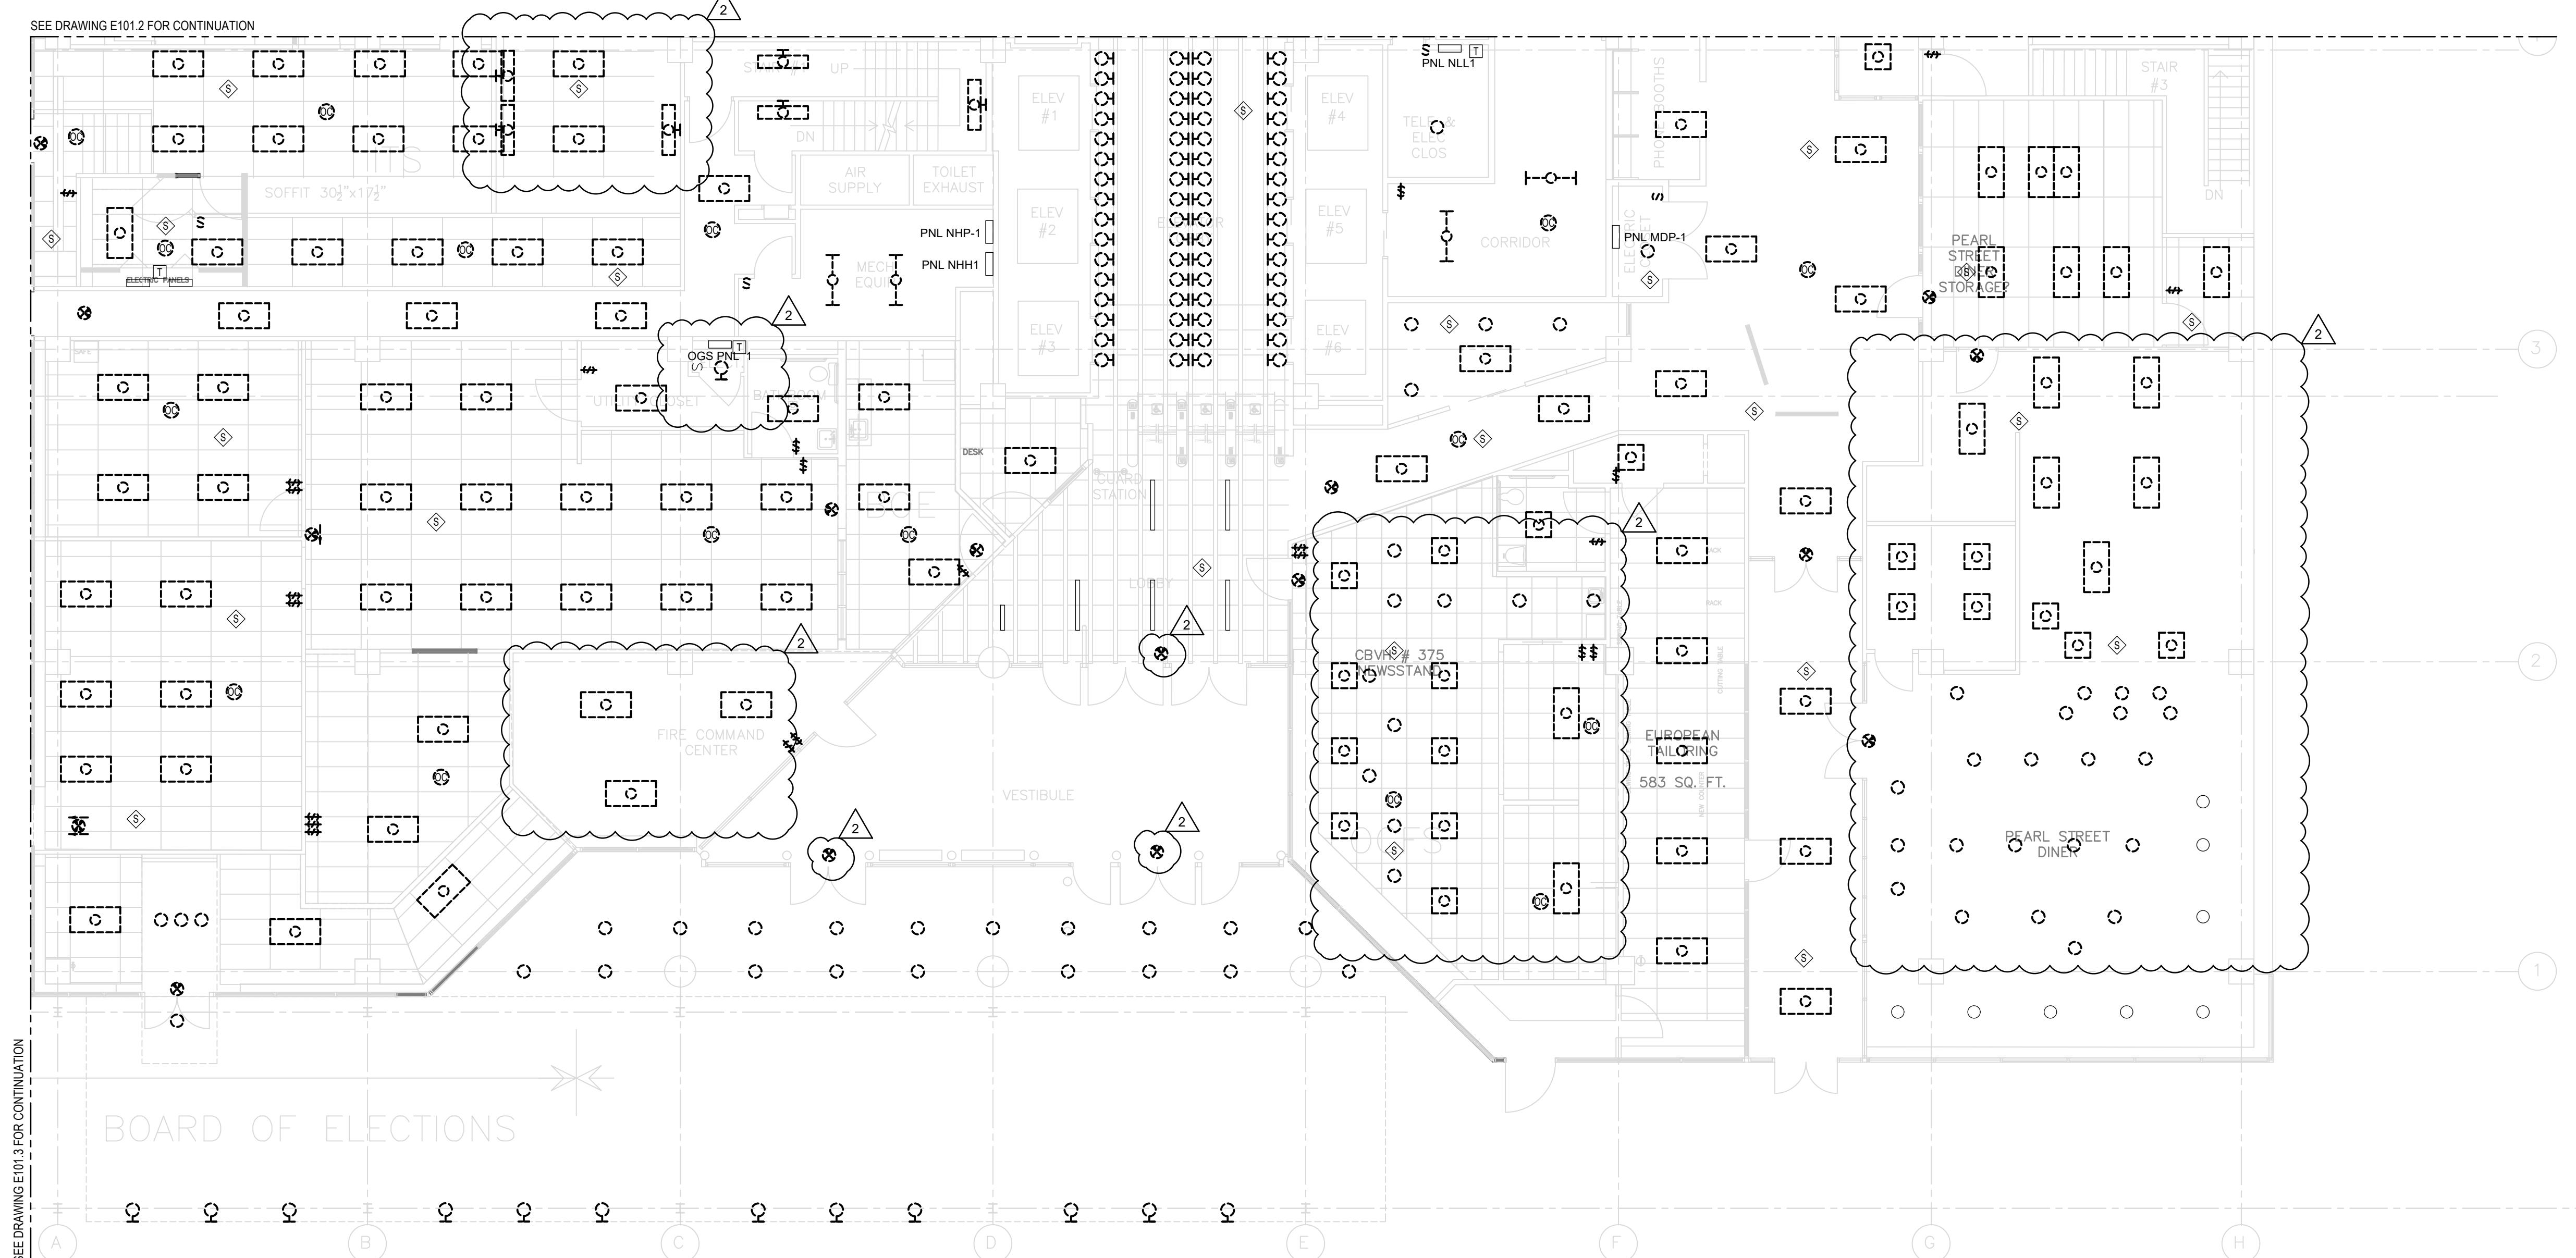

1  
E-101.1

FIRST FLOOR - SECTION 1 - REMOVAL WORK LIGHTING

SCALE: 1/8" = 1'-0"

REVISED DRAWING  
12/19/2025


GRAPHIC SCALE  
8 4 0 8 16  
SCALE: 1/8" = 1'-0"  
UNIT OF MEASURE: FEET



DESIGN &amp; CONSTRUCTION

CONSULTANT

CERTIFICATE OF AUTHORIZATION #: 018011

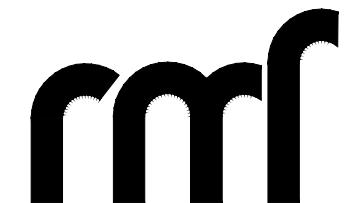

RMF ENGINEERING, INC.  
5520 RESEARCH PARK DRIVE  
SUITE 300  
BALTIMORE, MD 21228

## WARNING:

THE ALTERATION OF THIS MATERIAL IN ANY WAY,  
WHICH IS UNAUTHORIZED, IS UNLAWFUL.  
PROFESSIONAL, I.E. ARCHITECT FOR AN ARCHITECT,  
ENGINEER FOR AN ENGINEER OR LANDSCAPE ARCHITECT  
FOR A LANDSCAPE ARCHITECT, IS A VIOLATION OF THE  
NEW YORK STATE EDUCATION LAW AND/OR REGULATIONS  
AND IS A CLASS 'A' MISDEMEANOR.

## NYS ENERGY CODE STATEMENT:

I, UNDERSIGNED, DO HEREBY CERTIFY THAT TO THE BEST  
OF MY KNOWLEDGE, BELIEF, AND PROFESSIONAL JUDGEMENT,  
THE INFORMATION SHOWN ON THESE DRAWINGS AND  
SPECIFICATIONS DURING THIS COMPLETES WITH THE  
APPLICABLE REQUIREMENTS OF THE NEW YORK STATE  
2020 ENERGY CONSERVATION CODE.

## UNIFORM CODE STATEMENT

TO THE BEST OF THE REGISTERED DESIGN PROFESSIONAL'S  
KNOWLEDGE, BELIEF, AND PROFESSIONAL JUDGEMENT,  
THESE PLANS AND/OR SPECIFICATIONS ARE IN COMPLIANCE  
WITH THE 2020 UNIFORM CODE.

REGISTRATION EXPIRES:  
02-28-2026



## CONTRACT: ELECTRICAL

TITLE: REPLACE LIGHTING &amp; CONTROLS

LOCATION: 40 N PEARL ST ALBANY, NY

CLIENT: OFFICE OF GENERAL SERVICES

## FINAL SUBMISSION


2	12/19/2025	ADDENDUM 2
	02-14-2025	FINAL SUBMISSION

MARK	DATE	DESCRIPTION
------	------	-------------

PROJECT NUMBER:	47677-E
-----------------	---------

DESIGNED BY:	MGP
--------------	-----

DRAWN BY:	MGP
-----------	-----

FIELD CHECK:	JRG
--------------	-----

APPROVED:	JRG
-----------	-----

SHEET TITLE:	FIRST FLOOR - SECTION 1 - REMOVAL WORK LIGHTING
--------------	--

DRAWING NUMBER:	E-101.1
-----------------	---------

SHEET	4	OF 43
-------	---	-------





8

7

6

5

4

3

2

1

H


H

## GENERAL NOTES:

A. REMOVE EXISTING LIGHTING FIXTURES. RETAIN LIGHTING BRANCH CIRCUITS FOR REUSE.  
 B. REMOVE EXISTING LIGHTING CONTROLS, WIRING, AND HEAD END EQUIPMENT.  
 C. DISPOSE OF ANY HAZARDOUS EQUIPMENT PROPERLY.

## DRAWING NOTES:

① REMOVE EXISTING GE LIGHTING CONTROL CABINETS, REWORK CONDUIT AND BRANCH CIRCUITS TO SERVE LIGHTING ON FLOOR. SPLIC AND EXTEND/RECONNECT BRANCH CIRCUITS TO LIGHTING BRANCH CIRCUIT PANEL.  
 ② REMOVE ABANDONED GE LOW VOLTAGE SWITCHES. REMOVE BACKBOX, CONDUIT, AND WIRE BACK TO SOURCE. PATCH WALL TO MATCH EXISTING.

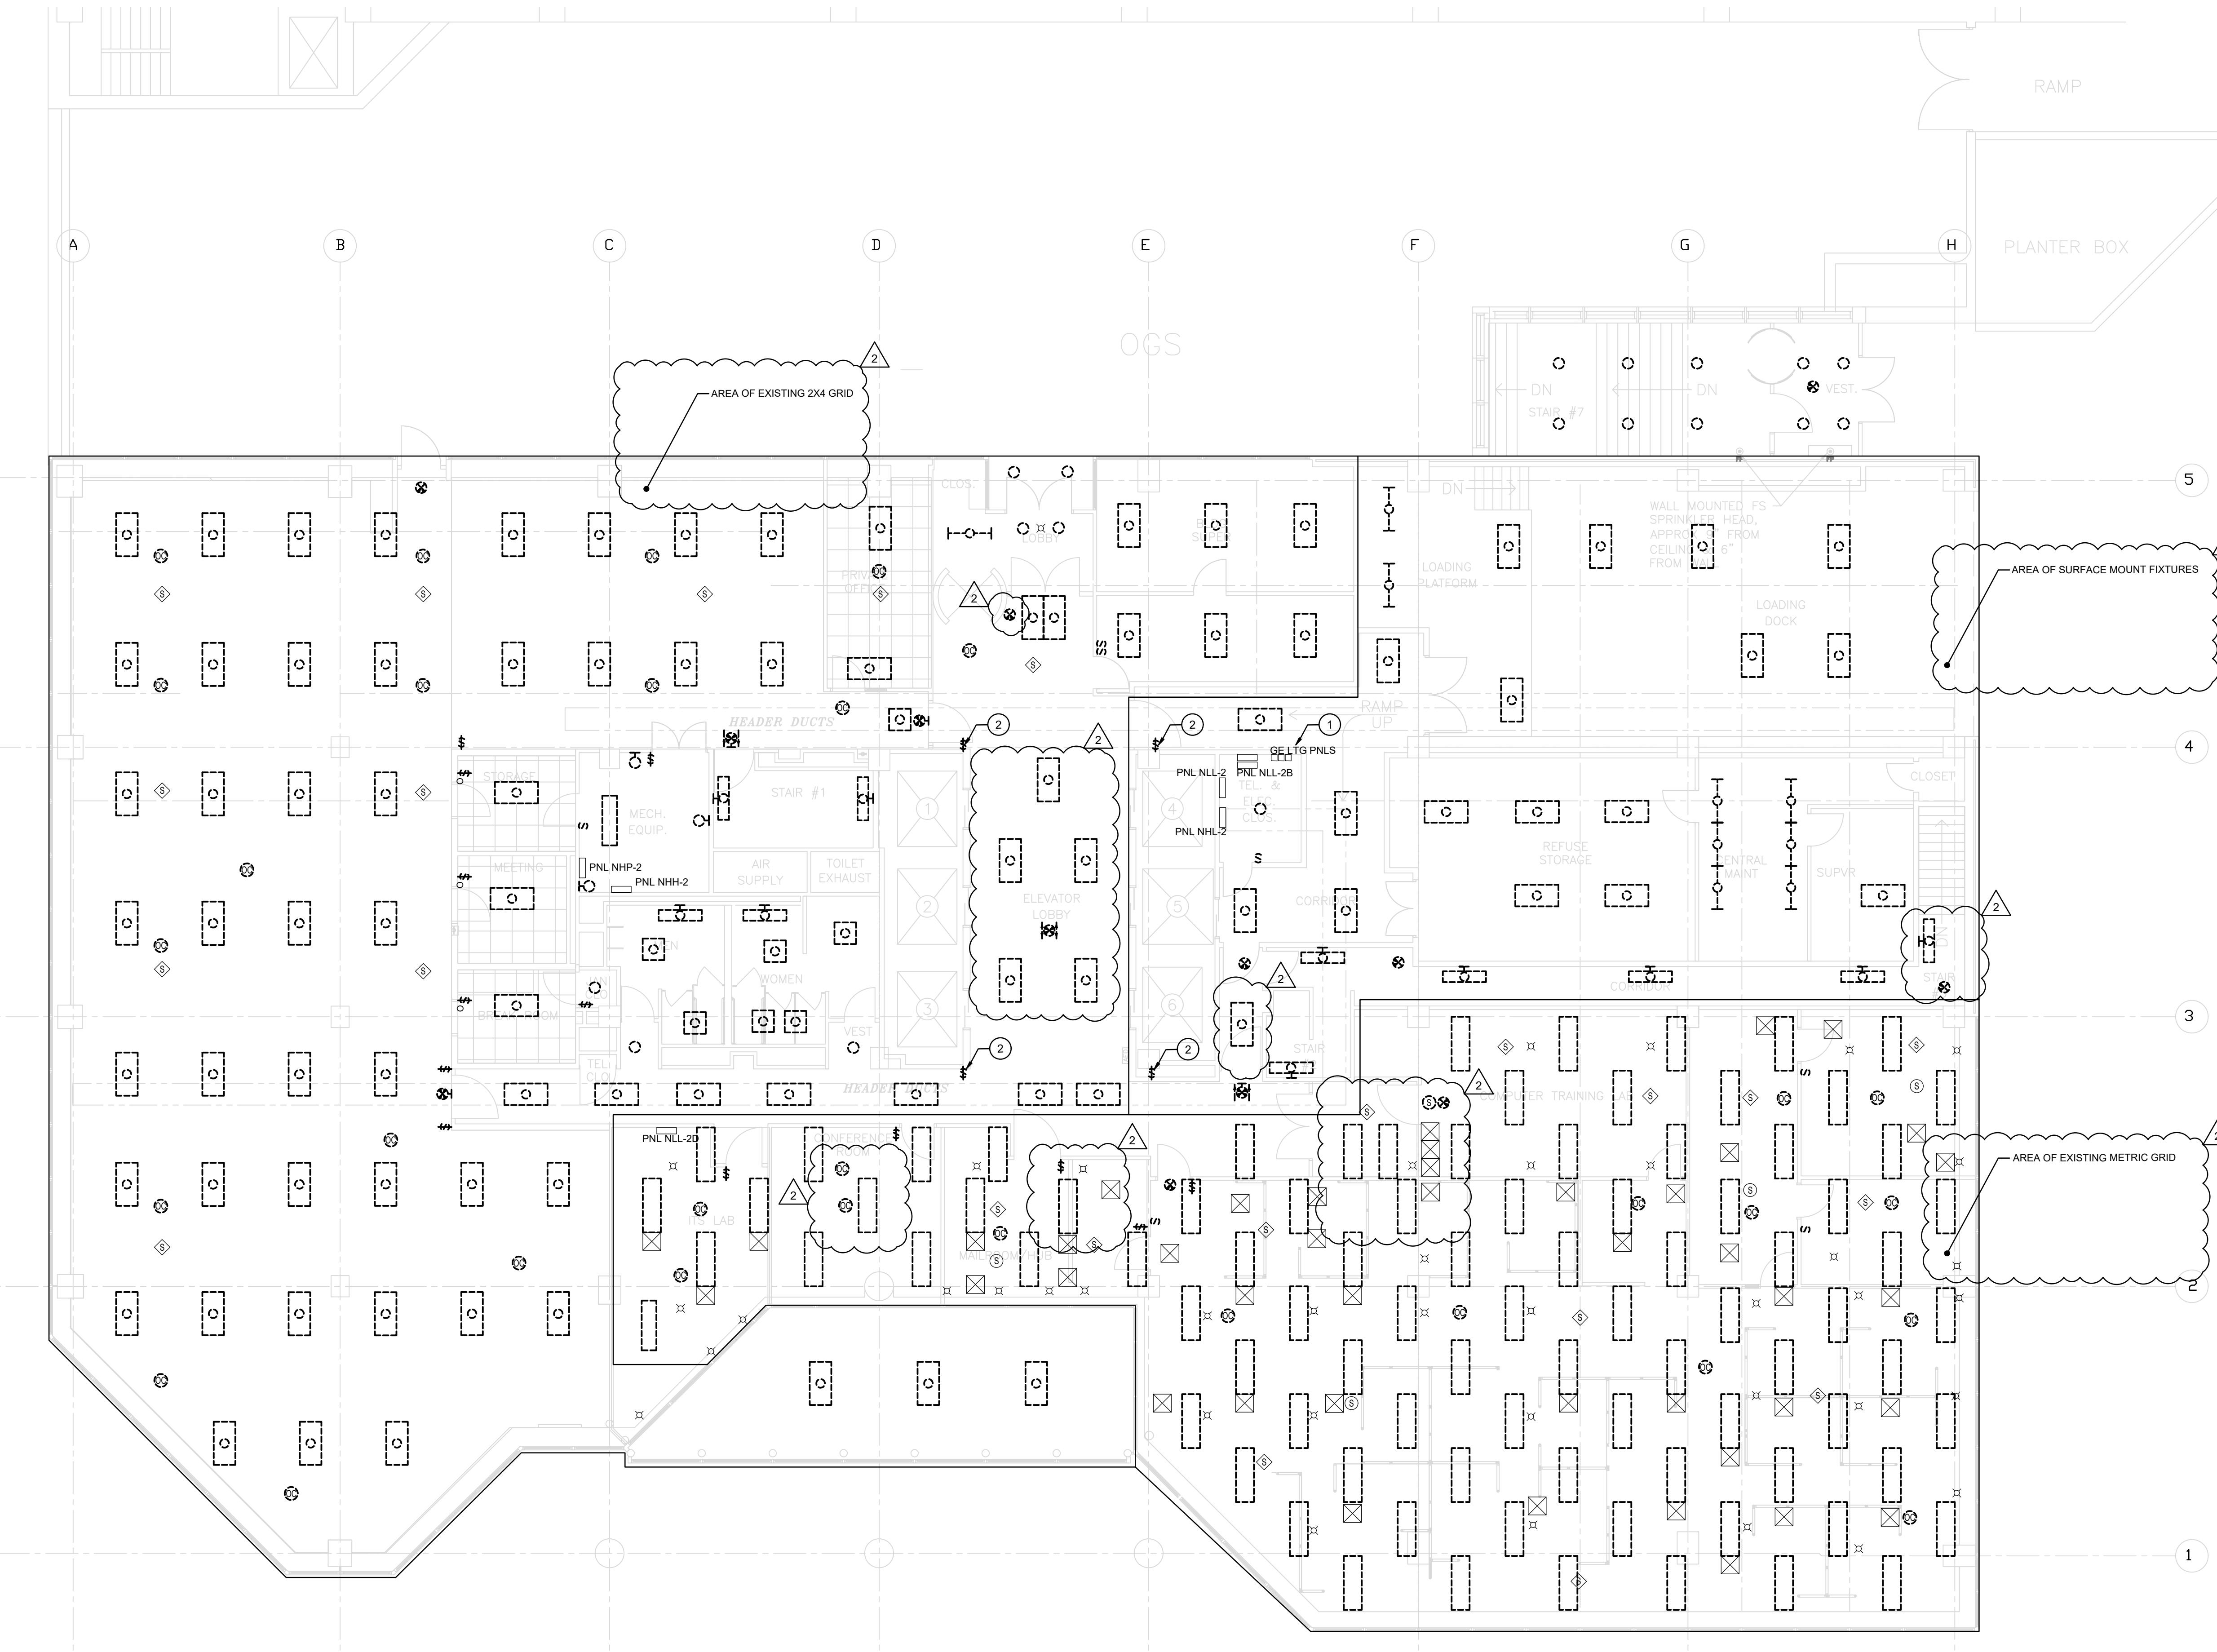

REVISED DRAWING  
12/19/2025

GRAPHIC SCALE  
8 4 0 8 16  
SCALE: 1/8" = 1'-0"  
UNIT OF MEASURE: FEET



DESIGN &amp; CONSTRUCTION

CONSULTANT

CERTIFICATE OF AUTHORIZATION #: 018011



RMF ENGINEERING, INC.  
5520 RESEARCH PARK DRIVE  
SUITE 300  
BALTIMORE, MD 21228

## WARNING:

THE ALTERATION OF THIS MATERIAL IN ANY WAY, WHETHER BY EDITING, CROPPING, OR REMOVING ANY PORTION OF THE DRAWING, IS UNLAWFUL AND PRACTICALLY PROHIBITED. IT IS THE RESPONSIBILITY OF THE REGISTERED DESIGN PROFESSIONAL TO ENSURE THAT THE INFORMATION SHOWN ON THESE DRAWINGS AND SPECIFICATIONS DURING THE DESIGN PROCESS COMPLIES WITH THE APPLICABLE REQUIREMENTS OF THE NEW YORK STATE 2020 ENERGY CONSERVATION CODE.

## NYS ENERGY CODE STATEMENT:

I, UNDERSIGNED, DO HEREBY CERTIFY THAT TO THE BEST OF MY KNOWLEDGE, BELIEF, AND PROFESSIONAL JUDGEMENT, THE INFORMATION SHOWN ON THESE DRAWINGS AND SPECIFICATIONS DURING THE DESIGN PROCESS COMPLIES WITH THE 2020 ENERGY CONSERVATION CODE.

## UNIFORM CODE STATEMENT

TO THE BEST OF THE REGISTERED DESIGN PROFESSIONAL'S KNOWLEDGE, BELIEF, AND PROFESSIONAL JUDGEMENT, THESE PLANS AND/OR SPECIFICATIONS ARE IN COMPLIANCE WITH THE 2020 UNIFORM CODE.

REGISTRATION EXPIRES:

02-28-2026

## CONTRACT: ELECTRICAL

TITLE: REPLACE LIGHTING &amp; CONTROLS

LOCATION: 40 N PEARL ST ALBANY, NY

CLIENT: OFFICE OF GENERAL SERVICES

## FINAL SUBMISSION

2 12/19/2025 ADDENDUM 2  
02-14-2025 FINAL SUBMISSION

MARK DATE DESCRIPTION

PROJECT NUMBER: 47677-E

DESIGNED BY: MGP

DRAWN BY: MGP

FIELD CHECK: JRG

APPROVED: JRG

SHEET TITLE: SECOND FLOOR - REMOVAL WORK LIGHTING

DRAWING NUMBER: E-102

SHEET 7 OF 43

8

7

6

5

4

3

2

1

H

A

B

C

D

E


F

G

H

G

H

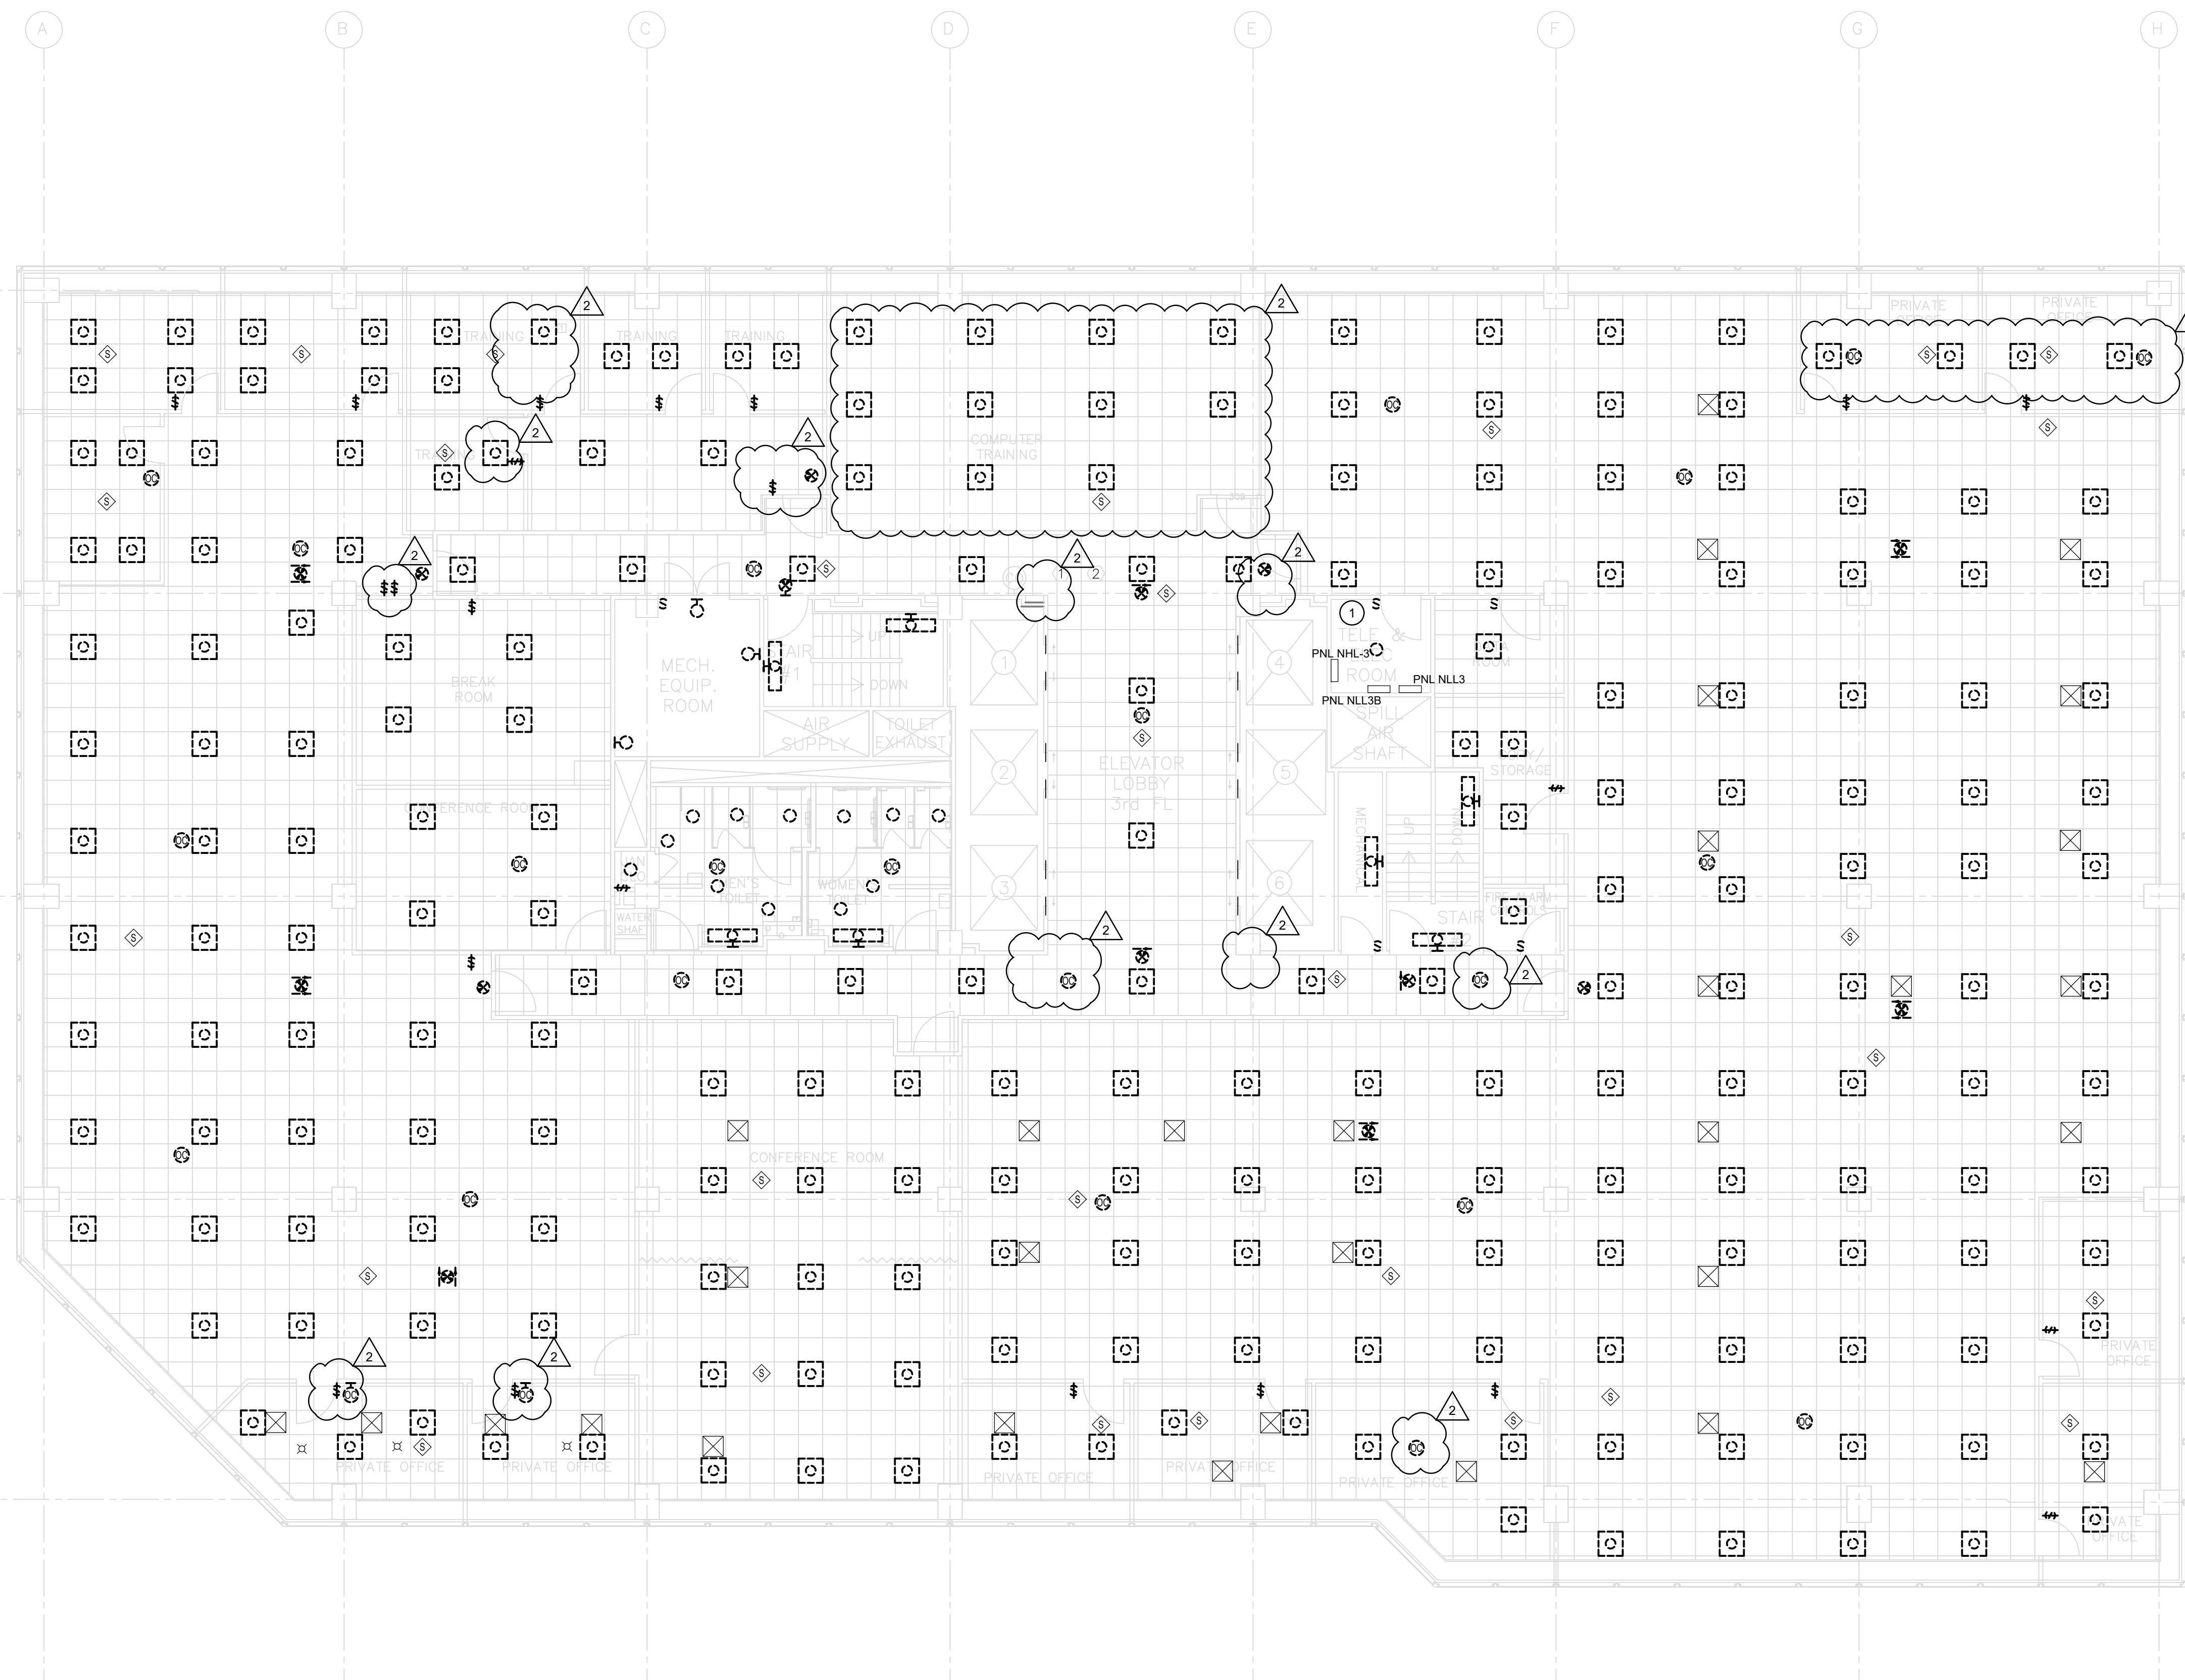

1 E-103      THIRD FLOOR – REMOVAL WORK LIGHTING  
SCALE: 1/8" = 1'-0"

REVISED DRAWING  
12/19/2025

GRAPHIC SCALE  
8 4 0 8 16  
SCALE: 1/8"=1'-0"  
UNIT OF MEASURE: FEET

## GENERAL NOTES:

- A. REMOVE EXISTING LIGHTING FIXTURES. RETAIN LIGHTING BRANCH CIRCUITS FOR REUSE.
- B. REMOVE EXISTING LIGHTING CONTROLS, WIRING, AND HEAD END EQUIPMENT.
- C. DISPOSE OF ANY HAZARDOUS EQUIPMENT PROPERLY.

## DRAWING NOTES:


- 1 REMOVE EXISTING GE LIGHTING CONTROL CABINETS. REWORK CONDUIT AND BRANCH CIRCUITS TO SERVE LIGHTING ON FLOOR. SPLIC AND EXTEND/RECONNECT BRANCH CIRCUITS TO LIGHTING BRANCH CIRCUIT PANEL.

NEW YORK STATE OF GOVERNMENT | Office of General Services

DESIGN &amp; CONSTRUCTION

CONSULTANT

CERTIFICATE OF AUTHORIZATION #: 018011

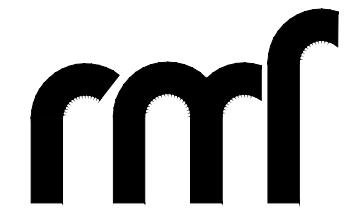

RMF ENGINEERING, INC.  
5520 RESEARCH PARK DRIVE  
SUITE 300  
BALTIMORE, MD 21228

## WARNING:

THE ALTERATION OF THIS MATERIAL IN ANY WAY, WHETHER BY A REGISTERED DESIGN PROFESSIONAL, I.E. ARCHITECT FOR AN ARCHITECT, ENGINEER FOR AN ENGINEER OR LANDSCAPE ARCHITECT FOR A LANDSCAPE ARCHITECT, IS A VIOLATION OF THE NEW YORK STATE EDUCATION LAW AND/OR REGULATIONS AND IS A CLASS 'A' MISDEMEANOR.

## NYS ENERGY CODE STATEMENT:

I, UNDERSIGNED, DO HEREBY CERTIFY THAT TO THE BEST OF MY KNOWLEDGE, BELIEF, AND PROFESSIONAL JUDGEMENT, THE INFORMATION SHOWN ON THESE DRAWINGS AND SPECIFICATIONS DURING THE DESIGN COMPLETES WITH THE APPLICABLE REQUIREMENTS OF THE NEW YORK STATE 2020 ENERGY CONSERVATION CODE.

## UNIFORM CODE STATEMENT

TO THE BEST OF THE REGISTERED DESIGN PROFESSIONAL'S KNOWLEDGE, BELIEF, AND PROFESSIONAL JUDGEMENT, THESE PLANS AND/OR SPECIFICATIONS ARE IN COMPLIANCE WITH THE 2020 UNIFORM CODE.

REGISTRATION EXPIRES:  
02-28-2026



## CONTRACT: ELECTRICAL

TITLE: REPLACE LIGHTING & CONTROLS

LOCATION: 40 N PEARL ST  
ALBANY, NY

CLIENT: OFFICE OF GENERAL SERVICES

## FINAL SUBMISSION

2 12/19/2025 ADDENDUM 2  
02-14-2025 FINAL SUBMISSION

MARK DATE DESCRIPTION

PROJECT NUMBER: 47677-E

DESIGNED BY: MGP

DRAWN BY: MGP

FIELD CHECK: JRG

APPROVED: JRG

SHEET TITLE:  
THIRD FLOOR - REMOVAL WORK  
LIGHTING

DRAWING NUMBER:  
E-103

SHEET 8 OF 43

8

7

6

5

4

3

2

1

H

A

B

C

D

E


F

G

H

G

H

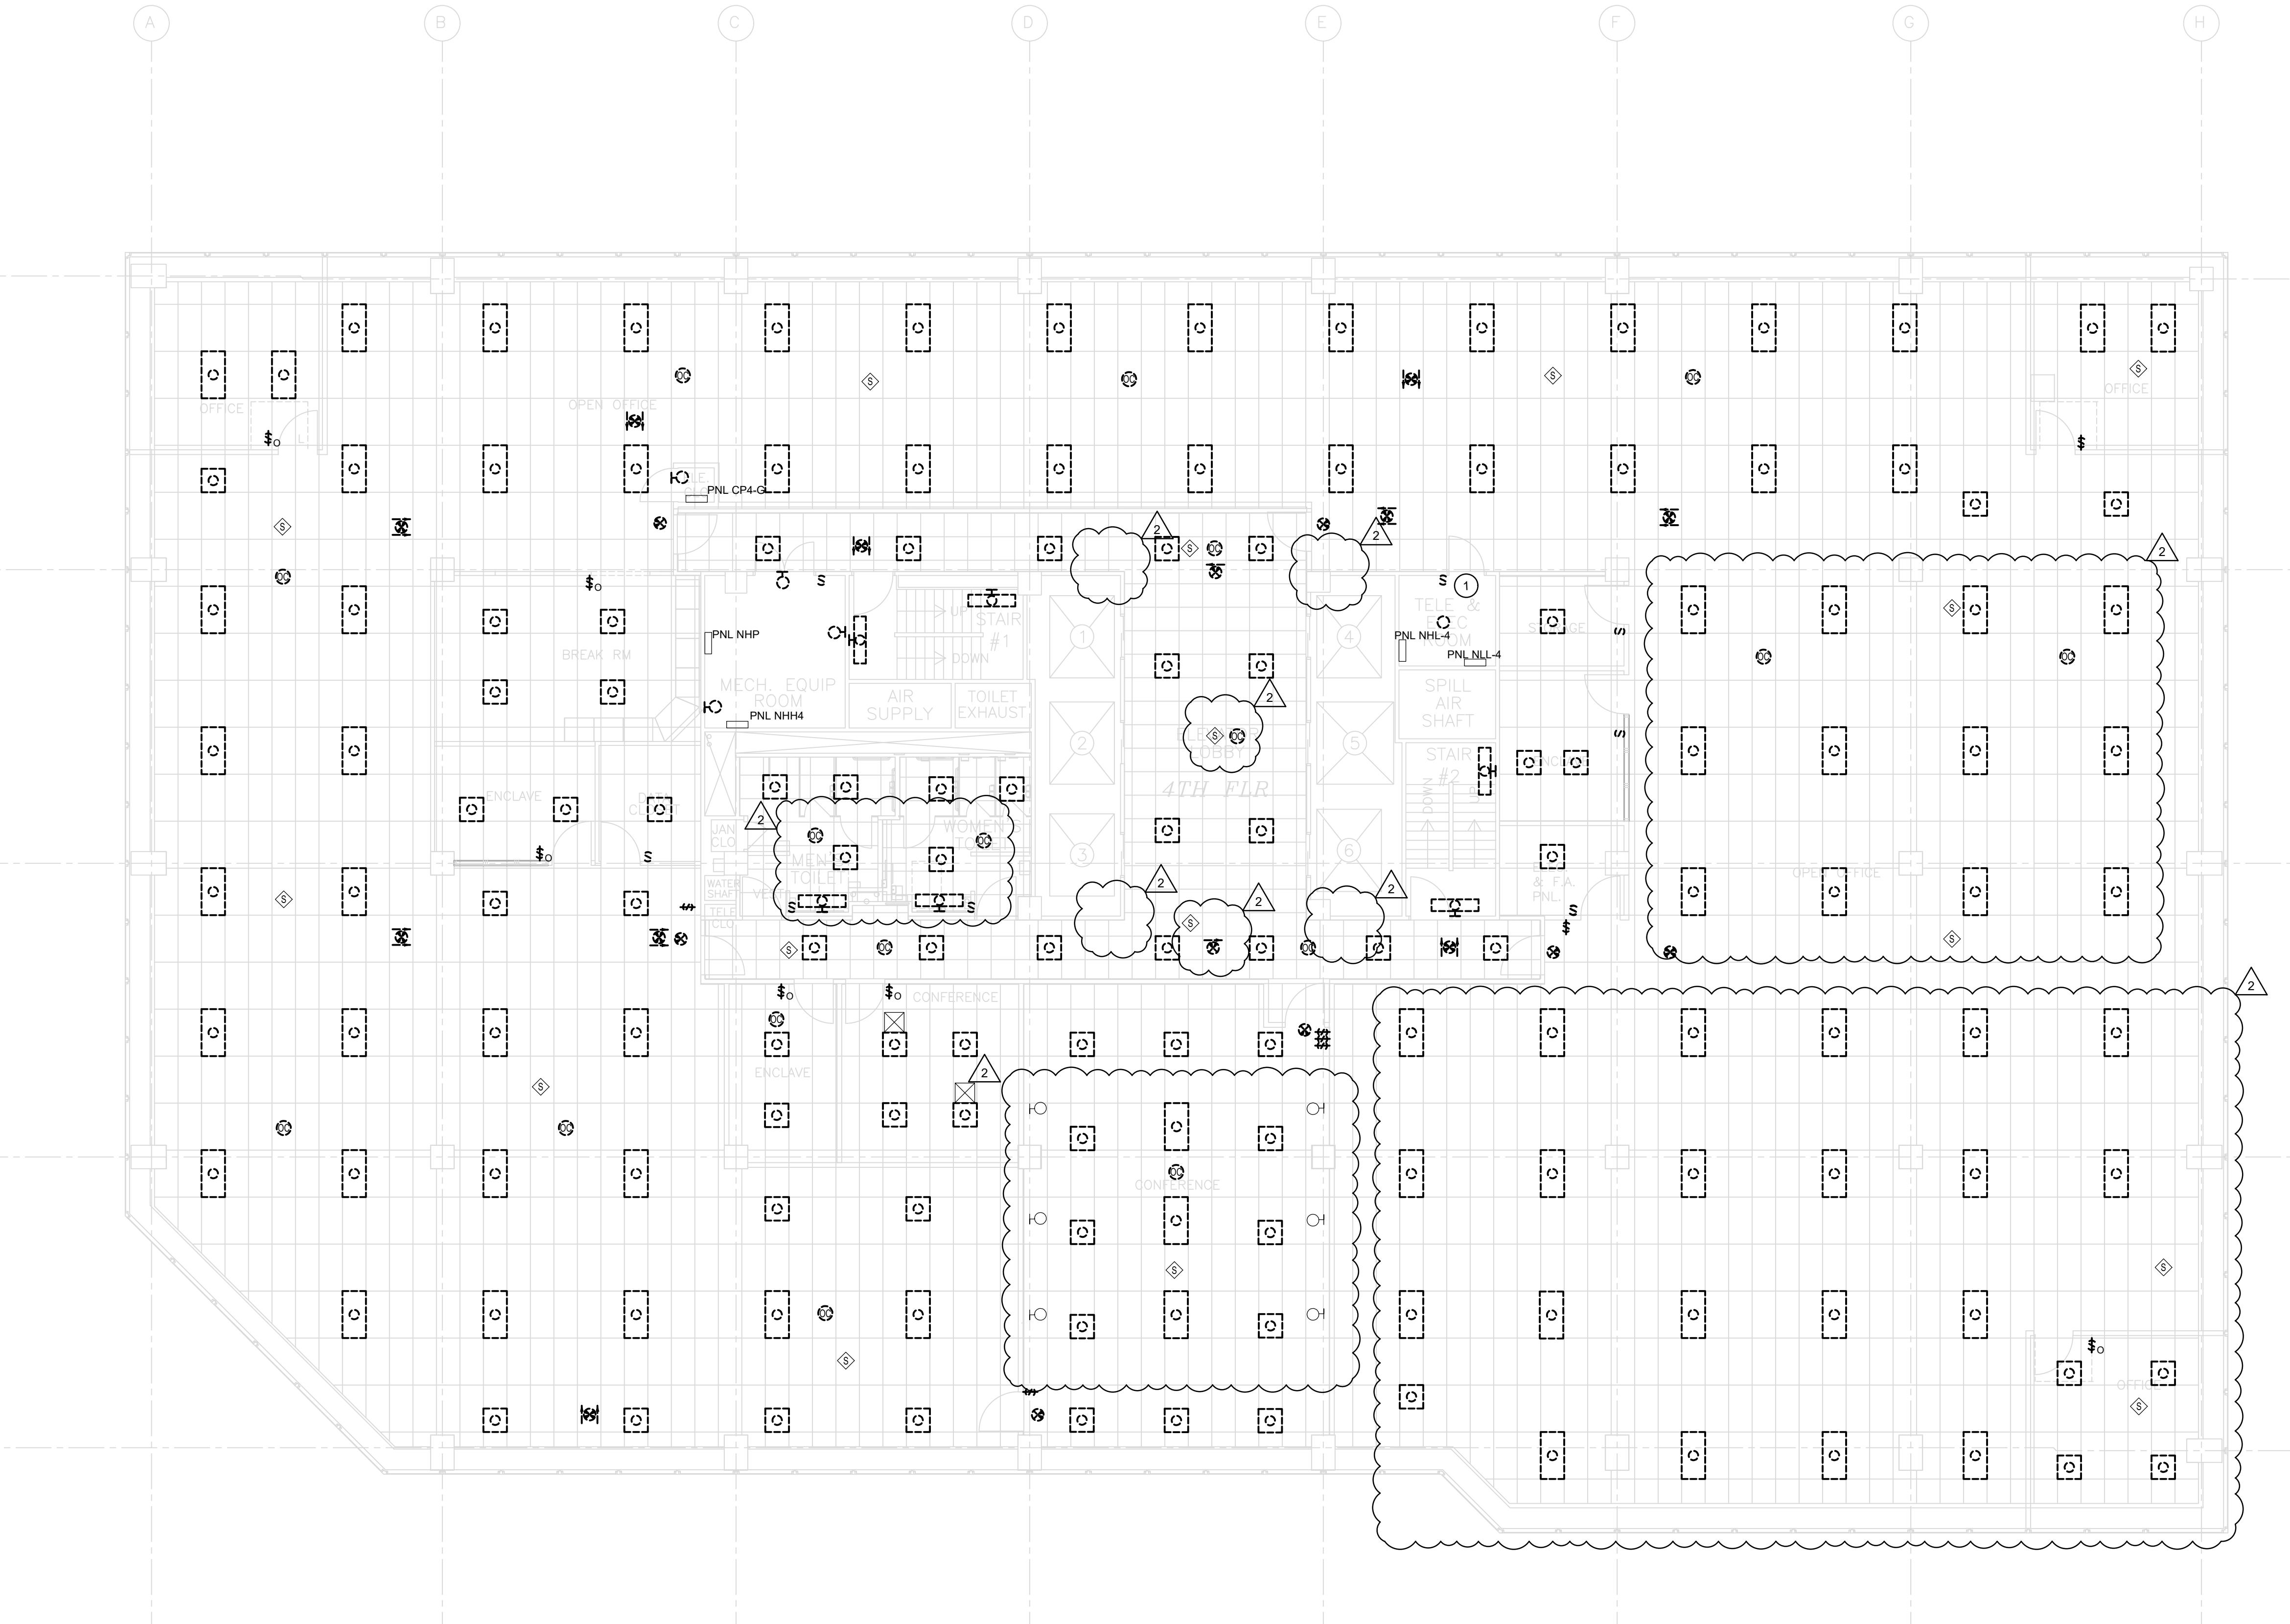

## GENERAL NOTES:

- A. REMOVE EXISTING LIGHTING FIXTURES. RETAIN LIGHTING BRANCH CIRCUITS FOR REUSE.
- B. REMOVE EXISTING LIGHTING CONTROLS, WIRING, AND HEAD END EQUIPMENT.
- C. DISPOSE OF ANY HAZARDOUS EQUIPMENT PROPERLY.

## DRAWING NOTES:


- 1 REMOVE EXISTING GE LIGHTING CONTROL CABINETS. REWORK CONDUIT AND BRANCH CIRCUITS TO SERVE LIGHTING ON FLOOR. SPLIC AND EXTEND/RECONNECT BRANCH CIRCUITS TO LIGHTING BRANCH CIRCUIT PANEL.

**NEW YORK STATE OF GOVERNMENT** | **Office of General Services**

DESIGN &amp; CONSTRUCTION

CONSULTANT

CERTIFICATE OF AUTHORIZATION #: 018011

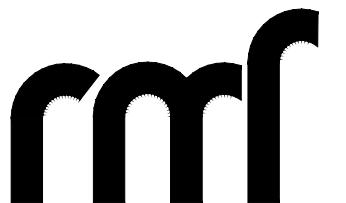

RMF ENGINEERING, INC.  
5520 RESEARCH PARK DRIVE  
SUITE 300  
BALTIMORE, MD 21228

## WARNING:

THE ALTERATION OF THIS MATERIAL IN ANY WAY,  
WHICH IS NOT APPROVED BY A REGISTERED  
PROFESSIONAL, I.E. ARCHITECT FOR AN ARCHITECT,  
ENGINEER FOR AN ENGINEER OR LANDSCAPE ARCHITECT  
FOR A LANDSCAPE ARCHITECT, IS A VIOLATION OF THE  
NEW YORK STATE EDUCATION LAW AND/OR REGULATIONS  
AND IS A CLASS 'A' MISDEMEANOR.


## NYS ENERGY CODE STATEMENT:

I, UNDERSIGN, DO HEREBY CERTIFY THAT TO THE BEST  
OF MY KNOWLEDGE, BELIEF, AND PROFESSIONAL JUDGEMENT,  
THE INFORMATION SHOWN ON THESE DRAWINGS AND  
SPECIFICATIONS DURING THE TIME IT COMPLETES WITH THE  
APPLICABLE REQUIREMENTS OF THE NEW YORK STATE  
2020 ENERGY CONSERVATION CODE.

## UNIFORM CODE STATEMENT

TO THE BEST OF THE REGISTERED DESIGN PROFESSIONAL'S  
KNOWLEDGE, BELIEF, AND PROFESSIONAL JUDGEMENT,  
THESE PLANS AND/OR SPECIFICATIONS ARE IN COMPLIANCE  
WITH THE 2020 UNIFORM CODE.

REGISTRATION EXPIRES: 02-28-2026

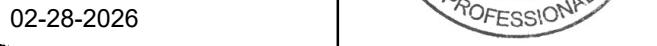

## CONTRACT: ELECTRICAL

TITLE: REPLACE LIGHTING &amp; CONTROLS

LOCATION: 40 N PEARL ST ALBANY, NY

CLIENT: OFFICE OF GENERAL SERVICES

## FINAL SUBMISSION

2 12/19/2025 ADDENDUM 2

02-14-2025 FINAL SUBMISSION

MARK DATE DESCRIPTION

PROJECT NUMBER: 47677-E

DESIGNED BY: MGP


DRAWN BY: MGP

FIELD CHECK: JRG

APPROVED: JRG

SHEET TITLE: FOURTH FLOOR - REMOVAL  
WORK LIGHTING

REVISED DRAWING  
12/19/2025

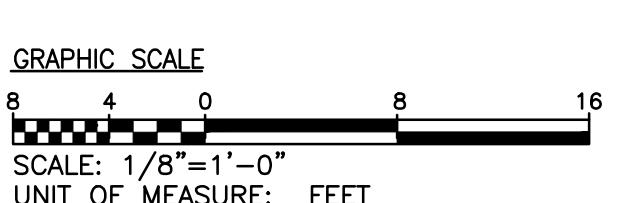

DRAWING NUMBER: E-104

SHEET 9 OF 43





8

7

6

5

4

3

2

1

H

H

G

G

F

F

E

E

D

D

C


C

B

B

A

A

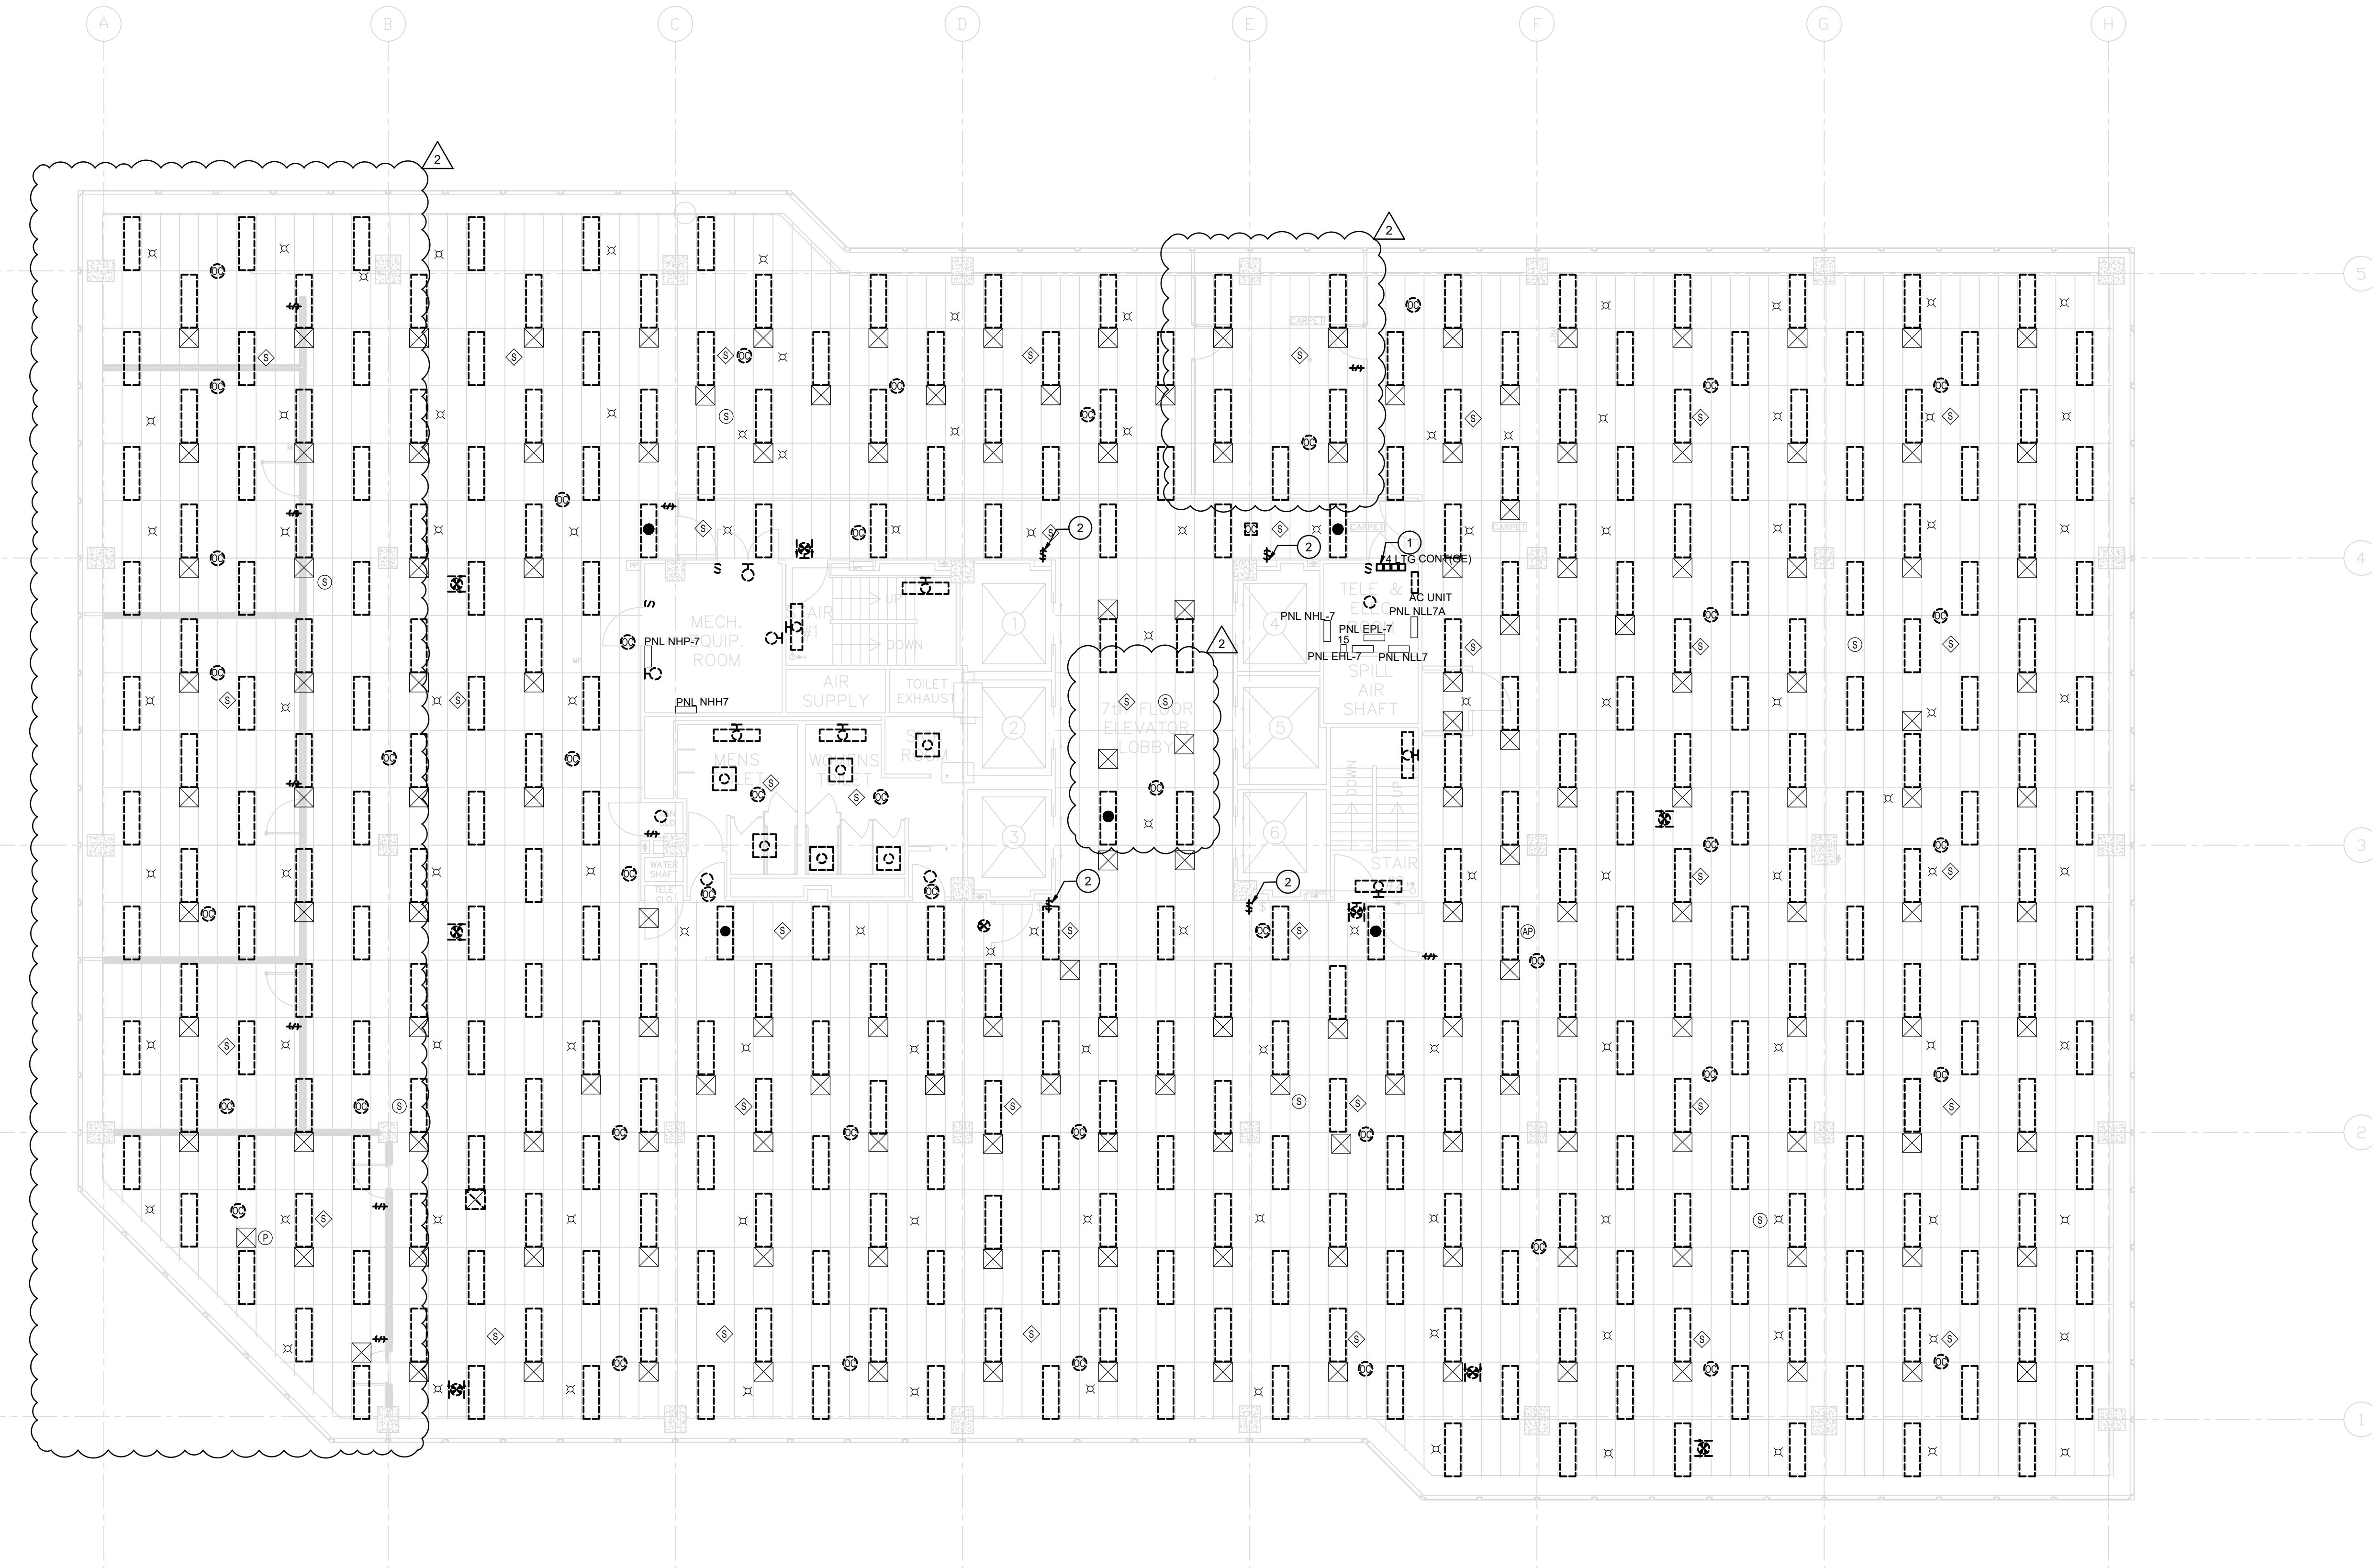1  
E-107SEVENTH FLOOR - REMOVAL WORK LIGHTING  
SCALE: 1/8" = 1'-0"2  
E-107REVISED DRAWING  
12/19/2025GRAPHIC SCALE  
8 4 0 8 16  
SCALE: 1/8" = 1'-0"  
UNIT OF MEASURE: FEET

## GENERAL NOTES:

- A. REMOVE EXISTING LIGHTING FIXTURES. RETAIN LIGHTING BRANCH CIRCUITS FOR REUSE.
- B. REMOVE EXISTING LIGHTING CONTROLS, WIRING, AND HEAD END EQUIPMENT.
- C. DISPOSE OF ANY HAZARDOUS EQUIPMENT PROPERLY.

## DRAWING NOTES:

- ① REMOVE EXISTING GE LIGHTING CONTROL CABINETS. REWORK CONDUIT AND BRANCH CIRCUITS TO SERVE LIGHTING ON FLOOR. SPLIC AND EXTEND/RECONNECT BRANCH CIRCUITS TO LIGHTING BRANCH CIRCUIT PANEL.
- ② REMOVE ABANDONED GE LOW VOLTAGE SWITCHES. REMOVE BACKBOX, CONDUIT, AND WIRE BACK TO SOURCE. PATCH WALL TO MATCH EXISTING.

NEW YORK STATE OF GOVERNMENT | Office of General Services

DESIGN &amp; CONSTRUCTION

CONSULTANT

CERTIFICATE OF AUTHORIZATION #: 018011

RMF ENGINEERING, INC.  
5520 RESEARCH PARK DRIVE  
SUITE 300  
BALTIMORE, MD 21228

## WARNING:

THE ALTERATION OF THIS MATERIAL IN ANY WAY, WHETHER BY THE REGISTERED DESIGN PROFESSIONAL, I.E. ARCHITECT FOR AN ARCHITECT, ENGINEER FOR AN ENGINEER OR LANDSCAPE ARCHITECT FOR A LANDSCAPE ARCHITECT, IS A VIOLATION OF THE NEW YORK STATE EDUCATION LAW AND/OR REGULATIONS AND IS A CLASS 'A' MISDEMEANOR.

## NYS ENERGY CODE STATEMENT:

I, UNDERSIGN, DO HEREBY CERTIFY THAT TO THE BEST OF MY KNOWLEDGE, BELIEF, AND PROFESSIONAL JUDGEMENT, THE INFORMATION SHOWN ON THESE DRAWINGS AND SPECIFICATIONS DURING THE CONSTRUCTION COMPLETES WITH THE 2020 ENERGY CONSERVATION CODE.

## UNIFORM CODE STATEMENT

TO THE BEST OF THE REGISTERED DESIGN PROFESSIONAL'S KNOWLEDGE, BELIEF, AND PROFESSIONAL JUDGEMENT, THESE PLANS AND/OR SPECIFICATIONS ARE IN COMPLIANCE WITH THE 2020 UNIFORM CODE.

REGISTRATION EXPIRES: 02-28-2026

CONTRACT: ELECTRICAL

TITLE: REPLACE LIGHTING &amp; CONTROLS

LOCATION: 40 N PEARL ST ALBANY, NY

CLIENT: OFFICE OF GENERAL SERVICES

FINAL SUBMISSION

2 12/19/2025 ADDENDUM 2  
02-14-2025 FINAL SUBMISSION

MARK DATE DESCRIPTION

PROJECT NUMBER: 47677-E

DESIGNED BY: MGP

DRAWN BY: MGP

FIELD CHECK: JRG

APPROVED: JRG

SHEET TITLE: SEVENTH FLOOR - REMOVAL WORK LIGHTING

DRAWING NUMBER: E-107

SHEET 12 OF 43

8

7

6

5

4

3

2

1

H

H

G

G

F

F

E

E

D

D

C

C

B

B

A


A

## GENERAL NOTES:

A. REMOVE EXISTING LIGHTING FIXTURES. RETAIN LIGHTING BRANCH CIRCUITS FOR REUSE.  
 B. REMOVE EXISTING LIGHTING CONTROLS, WIRING, AND HEAD END EQUIPMENT.  
 C. DISPOSE OF ANY HAZARDOUS EQUIPMENT PROPERLY.

## DRAWING NOTES:

① REMOVE EXISTING GE LIGHTING CONTROL CABINETS. REWORK CONDUIT AND BRANCH CIRCUITS TO SERVE LIGHTING ON FLOOR. SPLIC AND EXTEND/RECONNECT BRANCH CIRCUITS TO LIGHTING BRANCH CIRCUIT PANEL.  
 ② REMOVE ABANDONED GE LOW VOLTAGE SWITCHES. REMOVE BACKBOX, CONDUIT, AND WIRE BACK TO SOURCE. PATCH WALL TO MATCH EXISTING.

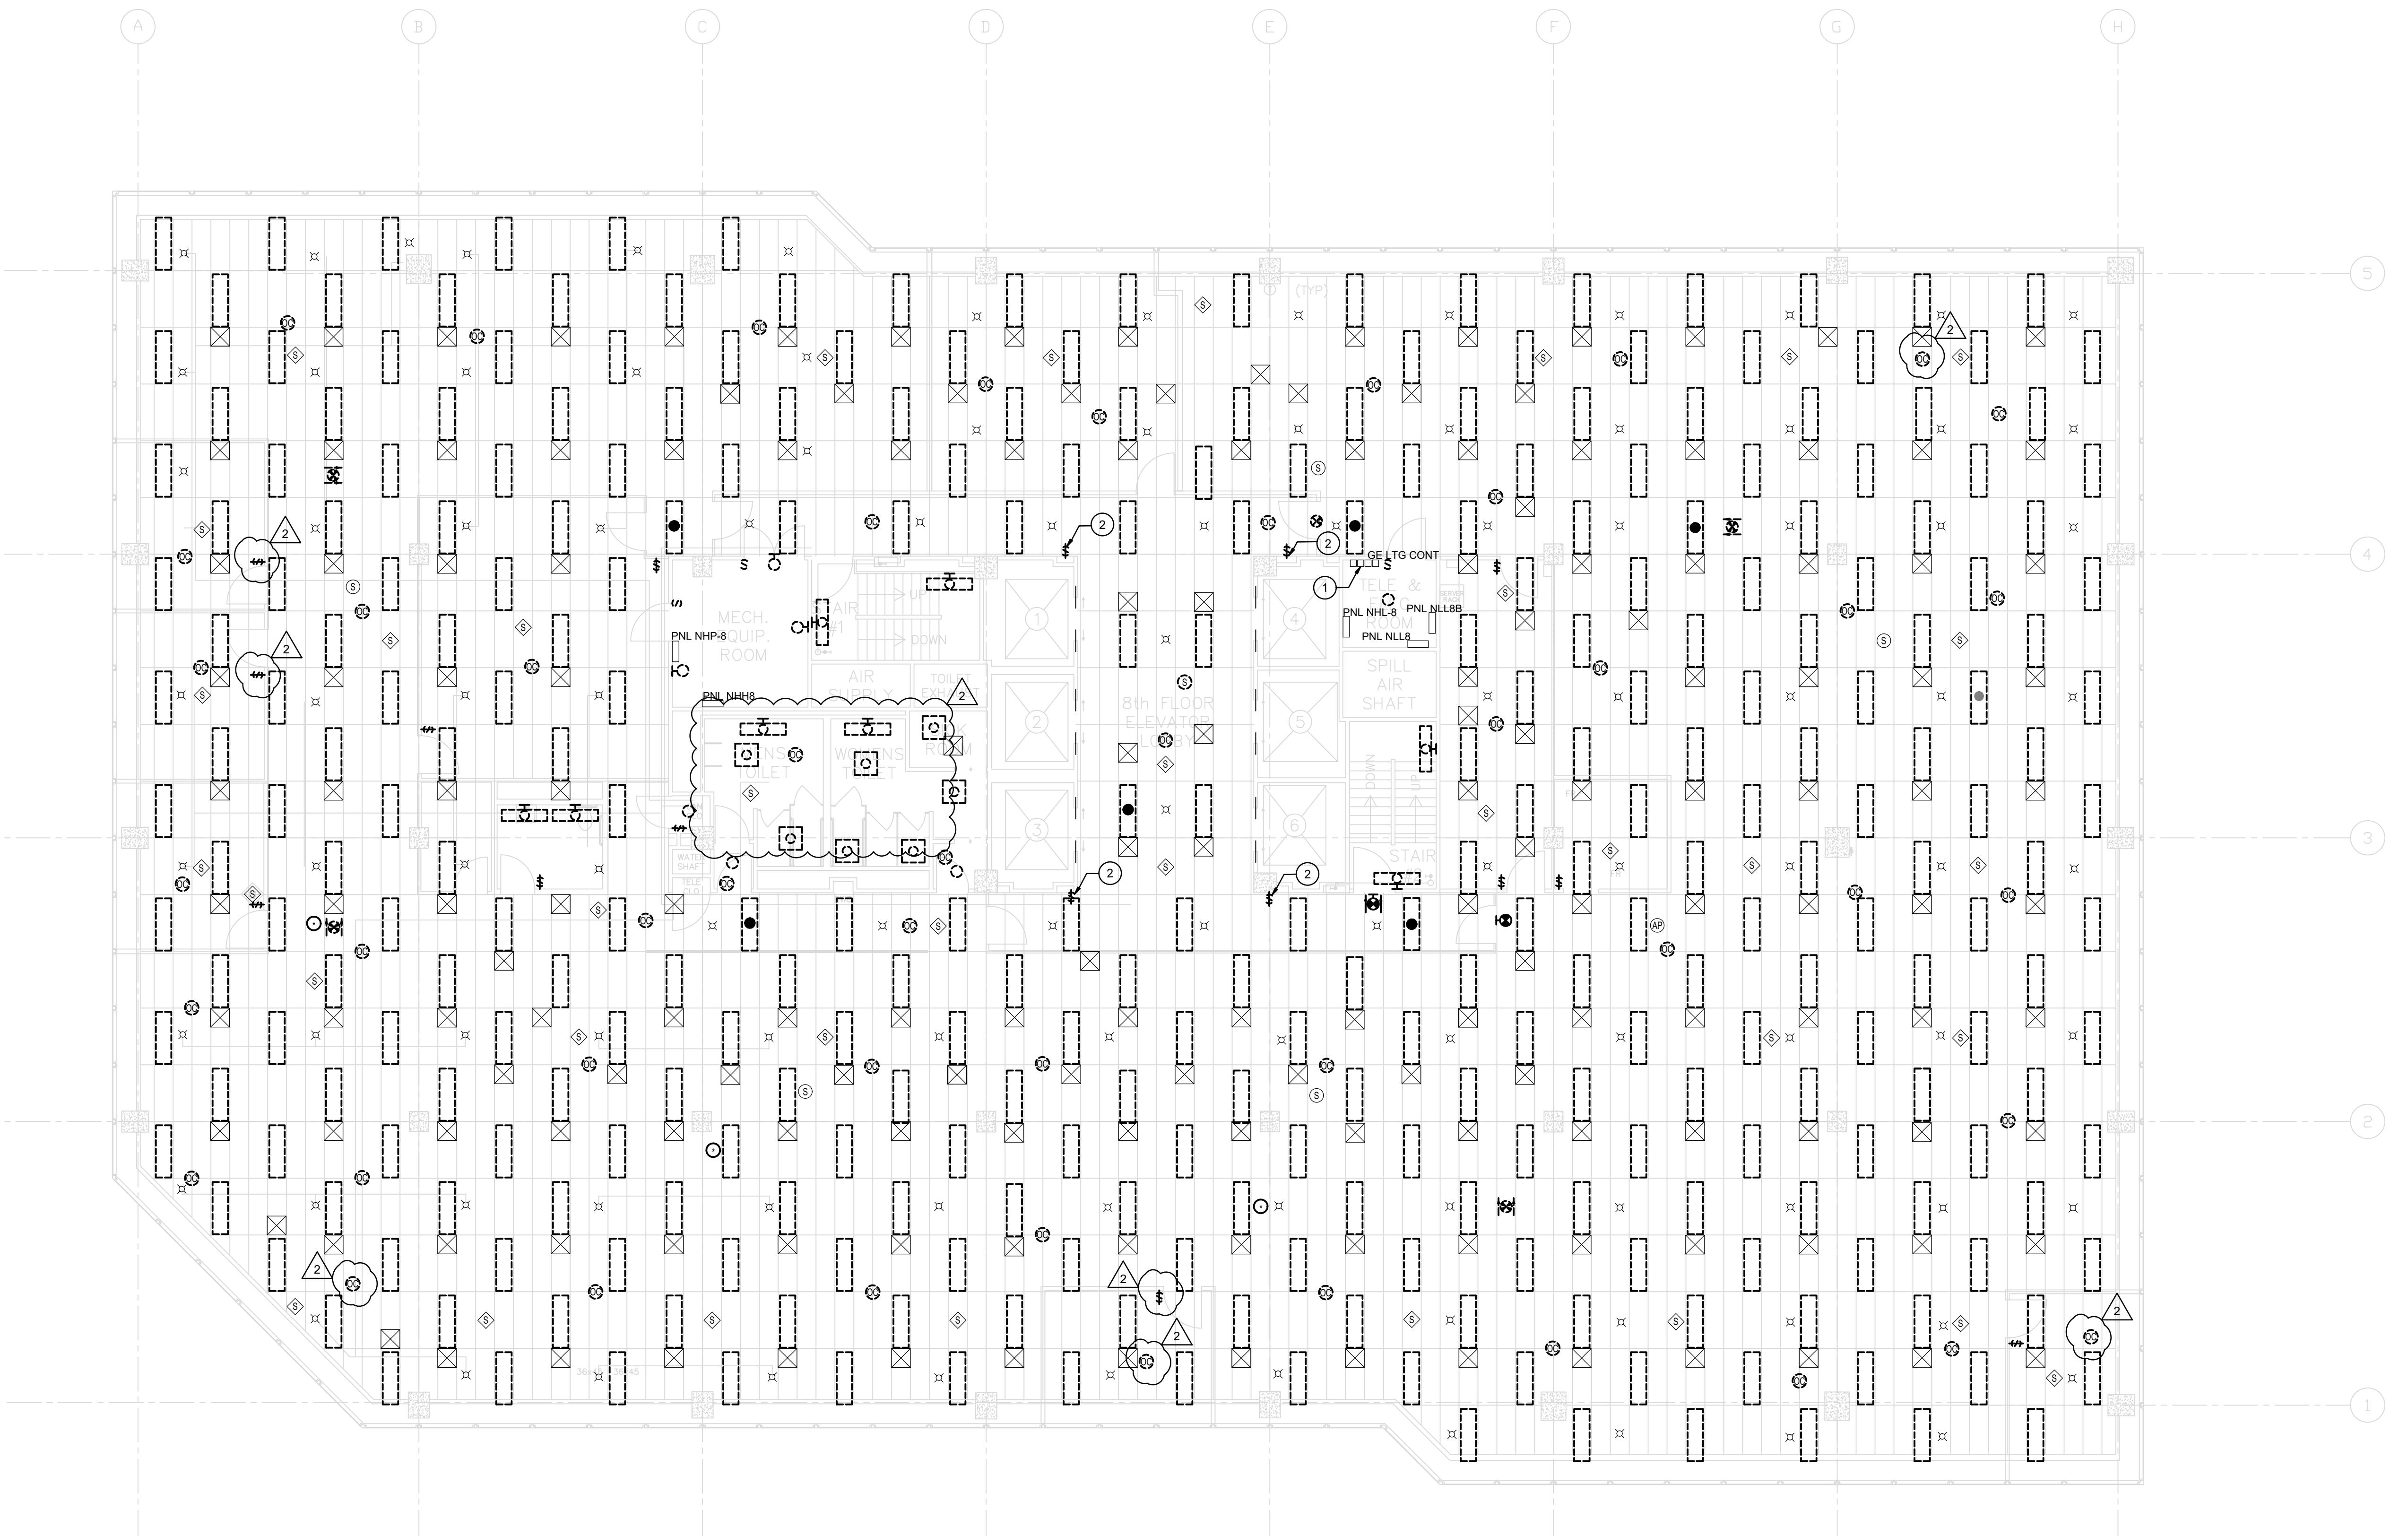1  
E-108

EIGHTH FLOOR - REMOVAL WORK LIGHTING

SCALE: 1/8" = 1'-0"

2  
REVISED DRAWING  
12/19/2025GRAPHIC SCALE  
8 4 0 8 16  
SCALE: 1/8"=1'-0"  
UNIT OF MEASURE: FEET

NEW YORK STATE OF GOVERNMENT | Office of General Services

DESIGN &amp; CONSTRUCTION

CONSULTANT

CERTIFICATE OF AUTHORIZATION #: 018011

rmf

RMF ENGINEERING, INC.  
5520 RESEARCH PARK DRIVE  
SUITE 300  
BALTIMORE, MD 21228

## WARNING:

THE ALTERATION OF THIS MATERIAL IN ANY WAY, WHETHER BY THE ORIGINAL DESIGN PROFESSIONAL, I.E. ARCHITECT FOR AN ARCHITECT, ENGINEER FOR AN ENGINEER OR LANDSCAPE ARCHITECT FOR A LANDSCAPE ARCHITECT, IS A VIOLATION OF THE NEW YORK STATE EDUCATION LAW AND/OR REGULATIONS AND IS A CLASS 'A' MISDEMEANOR.

## NYS ENERGY CODE STATEMENT:

I, UNDERSIGNED, DO HEREBY CERTIFY THAT TO THE BEST OF MY KNOWLEDGE, BELIEF, AND PROFESSIONAL JUDGEMENT, THE INFORMATION SHOWN ON THESE DRAWINGS AND SPECIFICATIONS DURING THE TIME OF DRAWING COMPLETES THE REQUIREMENTS OF THE NEW YORK STATE 2020 ENERGY CONSERVATION CODE.

## UNIFORM CODE STATEMENT

TO THE BEST OF THE REGISTERED DESIGN PROFESSIONAL'S KNOWLEDGE, BELIEF, AND PROFESSIONAL JUDGEMENT, THESE PLANS AND/OR SPECIFICATIONS ARE IN COMPLIANCE WITH THE 2020 UNIFORM CODE.

REGISTRATION EXPIRES: 02-28-2026

## CONTRACT: ELECTRICAL

TITLE: REPLACE LIGHTING &amp; CONTROLS

LOCATION: 40 N PEARL ST ALBANY, NY

CLIENT: OFFICE OF GENERAL SERVICES

## FINAL SUBMISSION

2 12/19/2025 ADDENDUM 2

02-14-2025 FINAL SUBMISSION

MARK DATE DESCRIPTION

PROJECT NUMBER: 47677-E

DESIGNED BY: MGP

DRAWN BY: MGP

FIELD CHECK: JRG

APPROVED: JRG

SHEET TITLE: EIGHTH FLOOR - REMOVAL WORK LIGHTING

DRAWING NUMBER: E-108

SHEET 13 OF 43

8 7 6 5 4 3 2 1

H

H

G

G

F

F

E

E

D

D

C

C

B

B

A


A

GENERAL NOTES:

- A. REMOVE EXISTING LIGHTING FIXTURES. RETAIN LIGHTING BRANCH CIRCUITS FOR REUSE.
- B. REMOVE EXISTING LIGHTING CONTROLS, WIRING, AND HEAD END EQUIPMENT.
- C. DISPOSE OF ANY HAZARDOUS EQUIPMENT PROPERLY.


DRAWING NOTES:

- ① REMOVE EXISTING GE LIGHTING CONTROL CABINETS. REWORK CONDUIT AND BRANCH CIRCUITS TO SERVE LIGHTING ON FLOOR. SPLIC AND EXTEND/RECONNECT BRANCH CIRCUITS TO LIGHTING BRANCH CIRCUIT PANEL.
- ② REMOVE ABANDONED GE LOW VOLTAGE SWITCHES. REMOVE BACKBOX, CONDUIT, AND WIRE BACK TO SOURCE. PATCH WALL TO MATCH EXISTING.

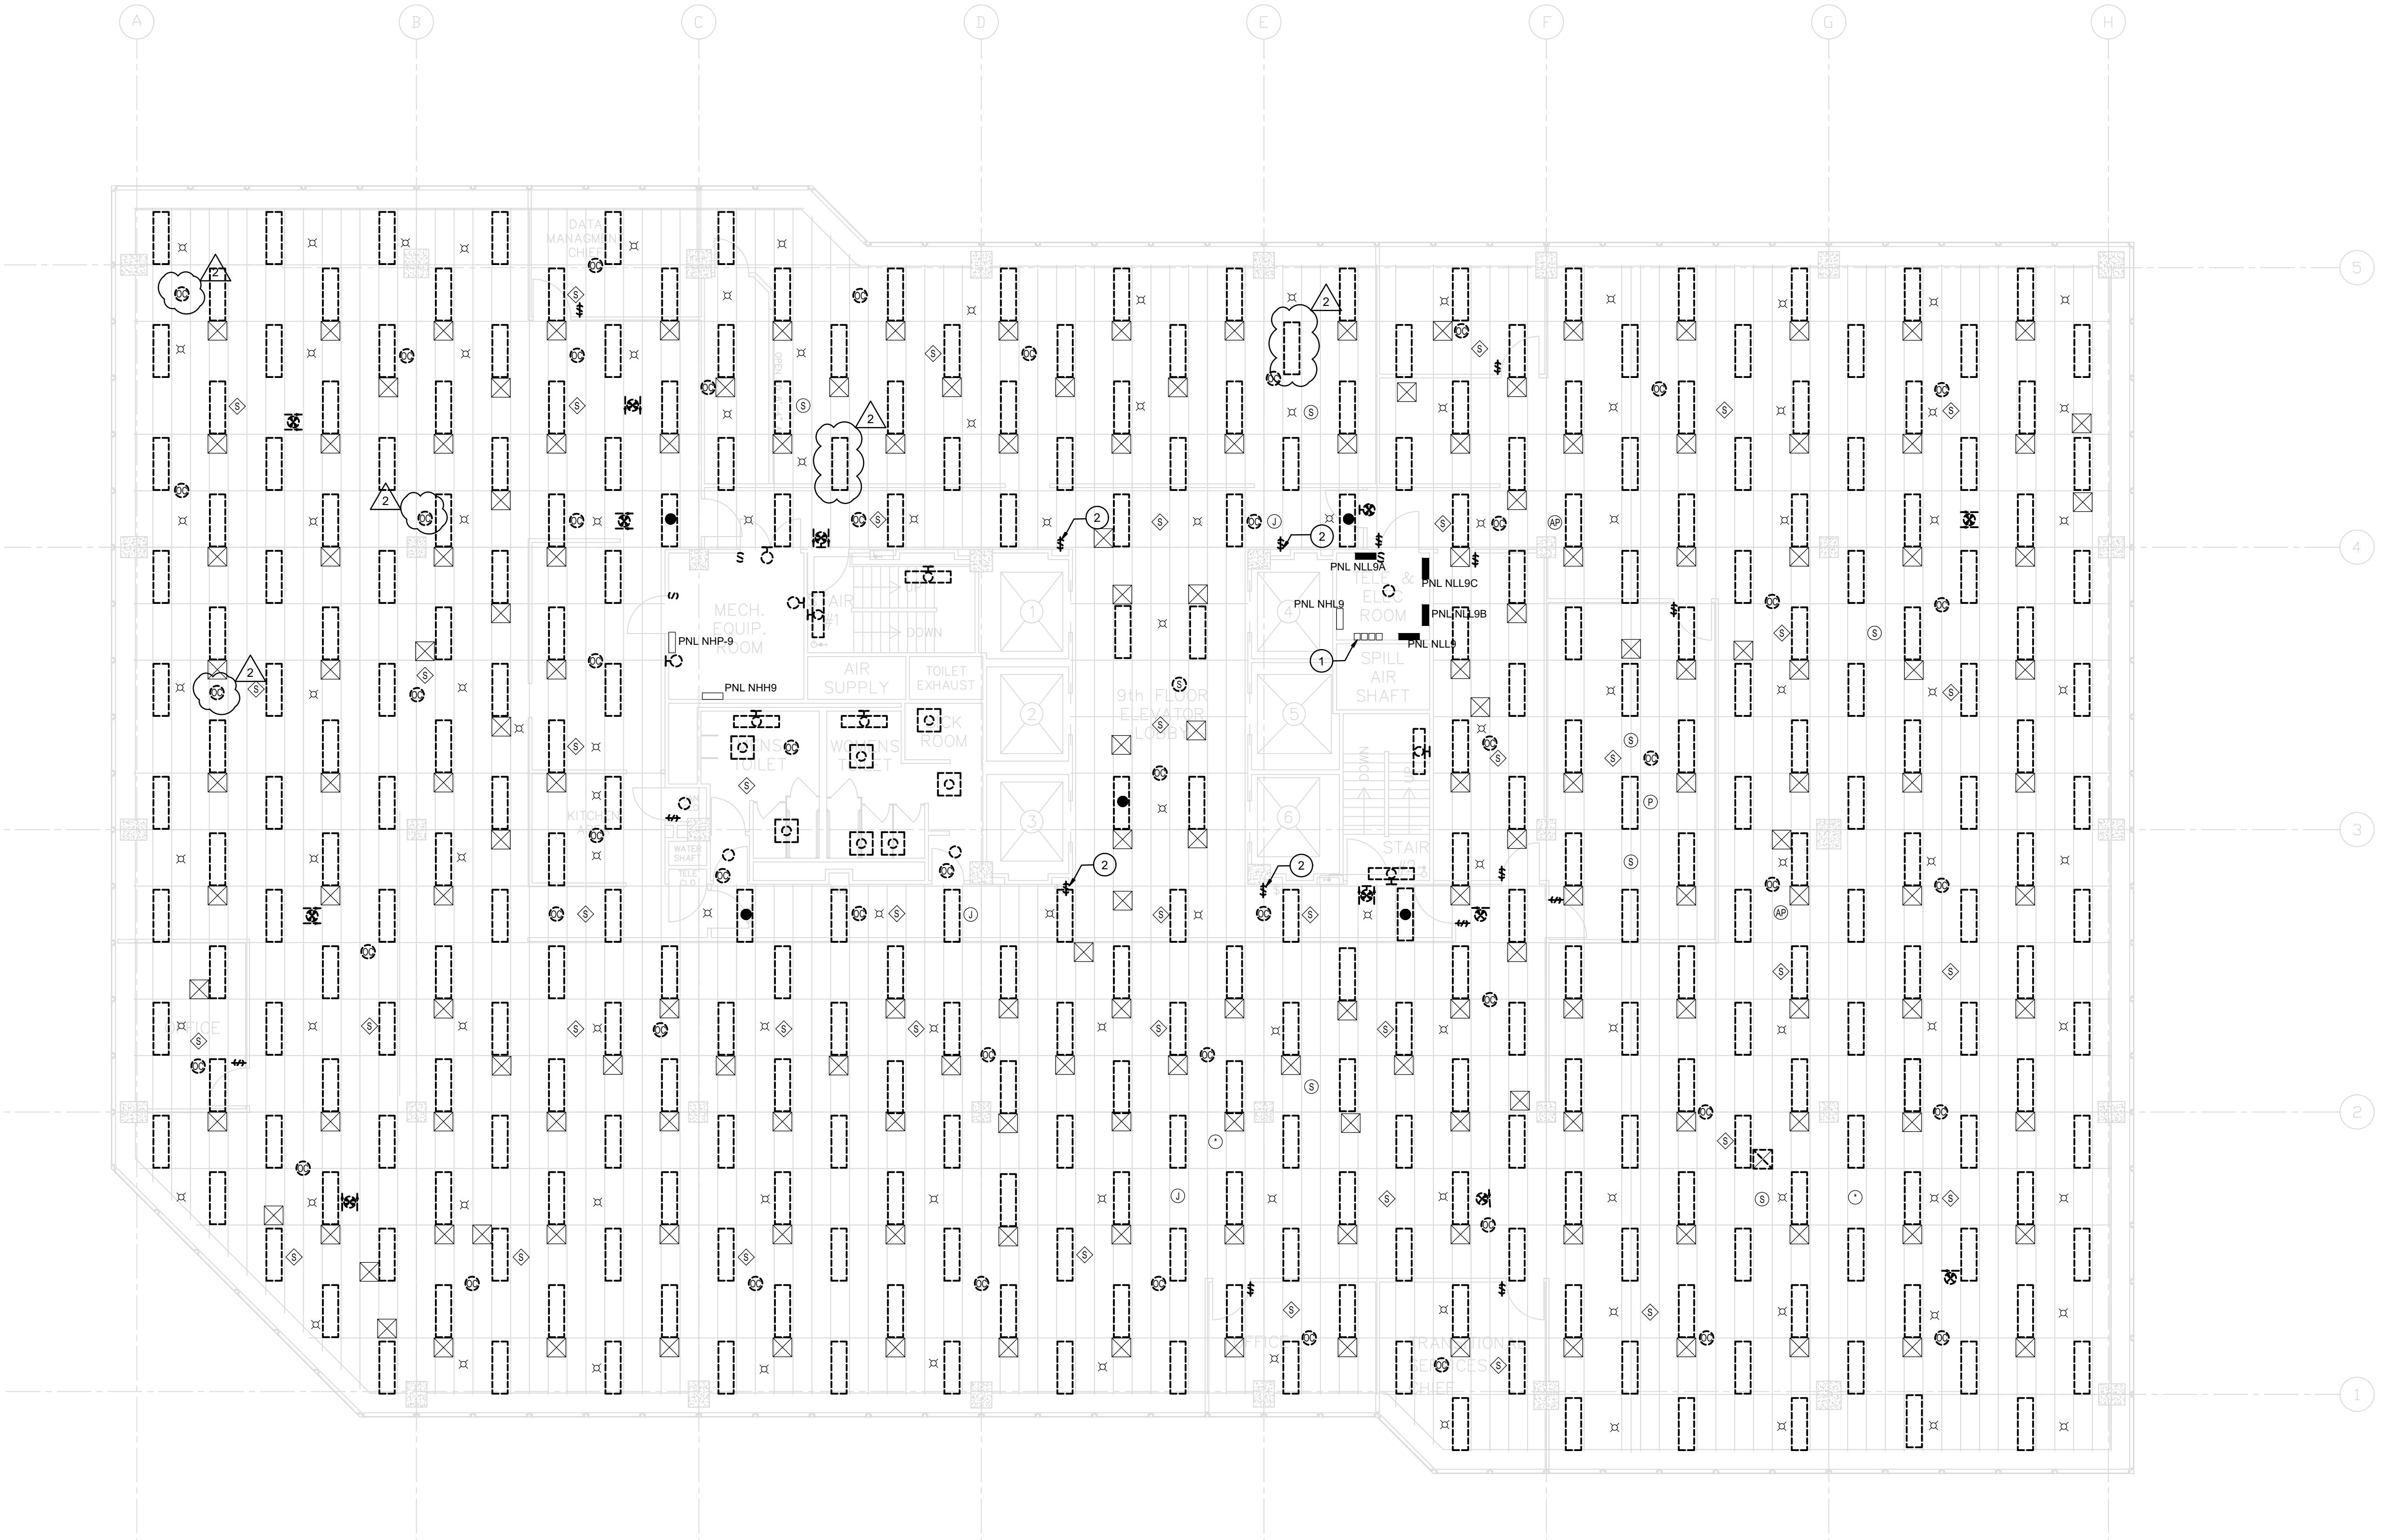

1  
E-109

NINTH FLOOR - REMOVAL LIGHTING  
SCALE: 1/8" = 1'-0"

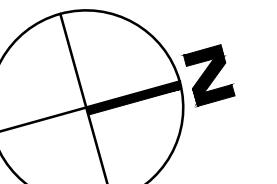

REVISED DRAWING  
12/19/2025


GRAPHIC SCALE  
8 4 0 8 16  
SCALE: 1/8" = 1'-0"  
UNIT OF MEASURE: FEET

NEW YORK STATE OF GOVERNMENT | Office of General Services

DESIGN & CONSTRUCTION

CONSULTANT

CERTIFICATE OF AUTHORIZATION #: 018011

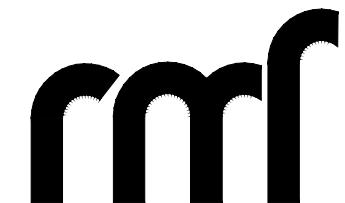

RMF ENGINEERING, INC.  
5520 RESEARCH PARK DRIVE  
SUITE 300  
BALTIMORE, MD 21228

**WARNING:**

THE ALTERATION OF THIS MATERIAL IN ANY WAY, WHETHER BY A REGISTERED PROFESSIONAL, I.E. ARCHITECT FOR AN ARCHITECT, ENGINEER FOR AN ENGINEER OR LANDSCAPE ARCHITECT FOR A LANDSCAPE ARCHITECT, IS A VIOLATION OF THE NEW YORK STATE EDUCATION LAW AND/OR REGULATIONS AND IS A CLASS 'A' MISDEMEANOR.

**NYS ENERGY CODE STATEMENT:**

I, UNDERSIGN, DO HEREBY CERTIFY THAT TO THE BEST OF MY KNOWLEDGE, BELIEF, AND PROFESSIONAL JUDGEMENT, THE INFORMATION SHOWN ON THESE DRAWINGS AND SPECIFICATIONS DURING THE TIME IT COMPLETES WITH THE APPLICABLE REQUIREMENTS OF THE NEW YORK STATE 2020 ENERGY CONSERVATION CODE.

**UNIFORM CODE STATEMENT**

TO THE BEST OF THE REGISTERED DESIGN PROFESSIONAL'S KNOWLEDGE, BELIEF, AND PROFESSIONAL JUDGEMENT, THESE PLANS AND/OR SPECIFICATIONS ARE IN COMPLIANCE WITH THE 2020 UNIFORM CODE.

REGISTRATION EXPIRES:  
02-28-2026

**CONTRACT: ELECTRICAL**

**TITLE:**  
REPLACE LIGHTING & CONTROLS

**LOCATION:**  
40 N PEARL ST  
ALBANY, NY

**CLIENT:**  
OFFICE OF GENERAL SERVICES

**FINAL SUBMISSION**

2 12/19/2025 ADDENDUM 2  
02-14-2025 FINAL SUBMISSION

MARK DATE DESCRIPTION

PROJECT NUMBER: 47677-E

DESIGNED BY: MGP

DRAWN BY: MGP

FIELD CHECK: JRG

APPROVED: JRG

SHEET TITLE:  
NINTH FLOOR - REMOVAL WORK  
LIGHTING

DRAWING NUMBER:  
E-109

8

7

6

5

4

3

2

1

H

H

G

G

F

F

E

E

D

D

C

C

B

B

A


A

## GENERAL NOTES:

A. REMOVE EXISTING LIGHTING FIXTURES. RETAIN LIGHTING BRANCH CIRCUITS FOR REUSE.  
 B. REMOVE EXISTING LIGHTING CONTROLS, WIRING, AND HEAD END EQUIPMENT.  
 C. DISPOSE OF ANY HAZARDOUS EQUIPMENT PROPERLY.

## DRAWING NOTES:

① REMOVE EXISTING GE LIGHTING CONTROL CABINETS. REWORK CONDUIT AND BRANCH CIRCUITS TO SERVE LIGHTING ON FLOOR. SPLIC AND EXTEND/RECONNECT BRANCH CIRCUITS TO LIGHTING BRANCH CIRCUIT PANEL.  
 ② REMOVE ABANDONED GE LOW VOLTAGE SWITCHES. REMOVE BACKBOX, CONDUIT, AND WIRE BACK TO SOURCE. PATCH WALL TO MATCH EXISTING.

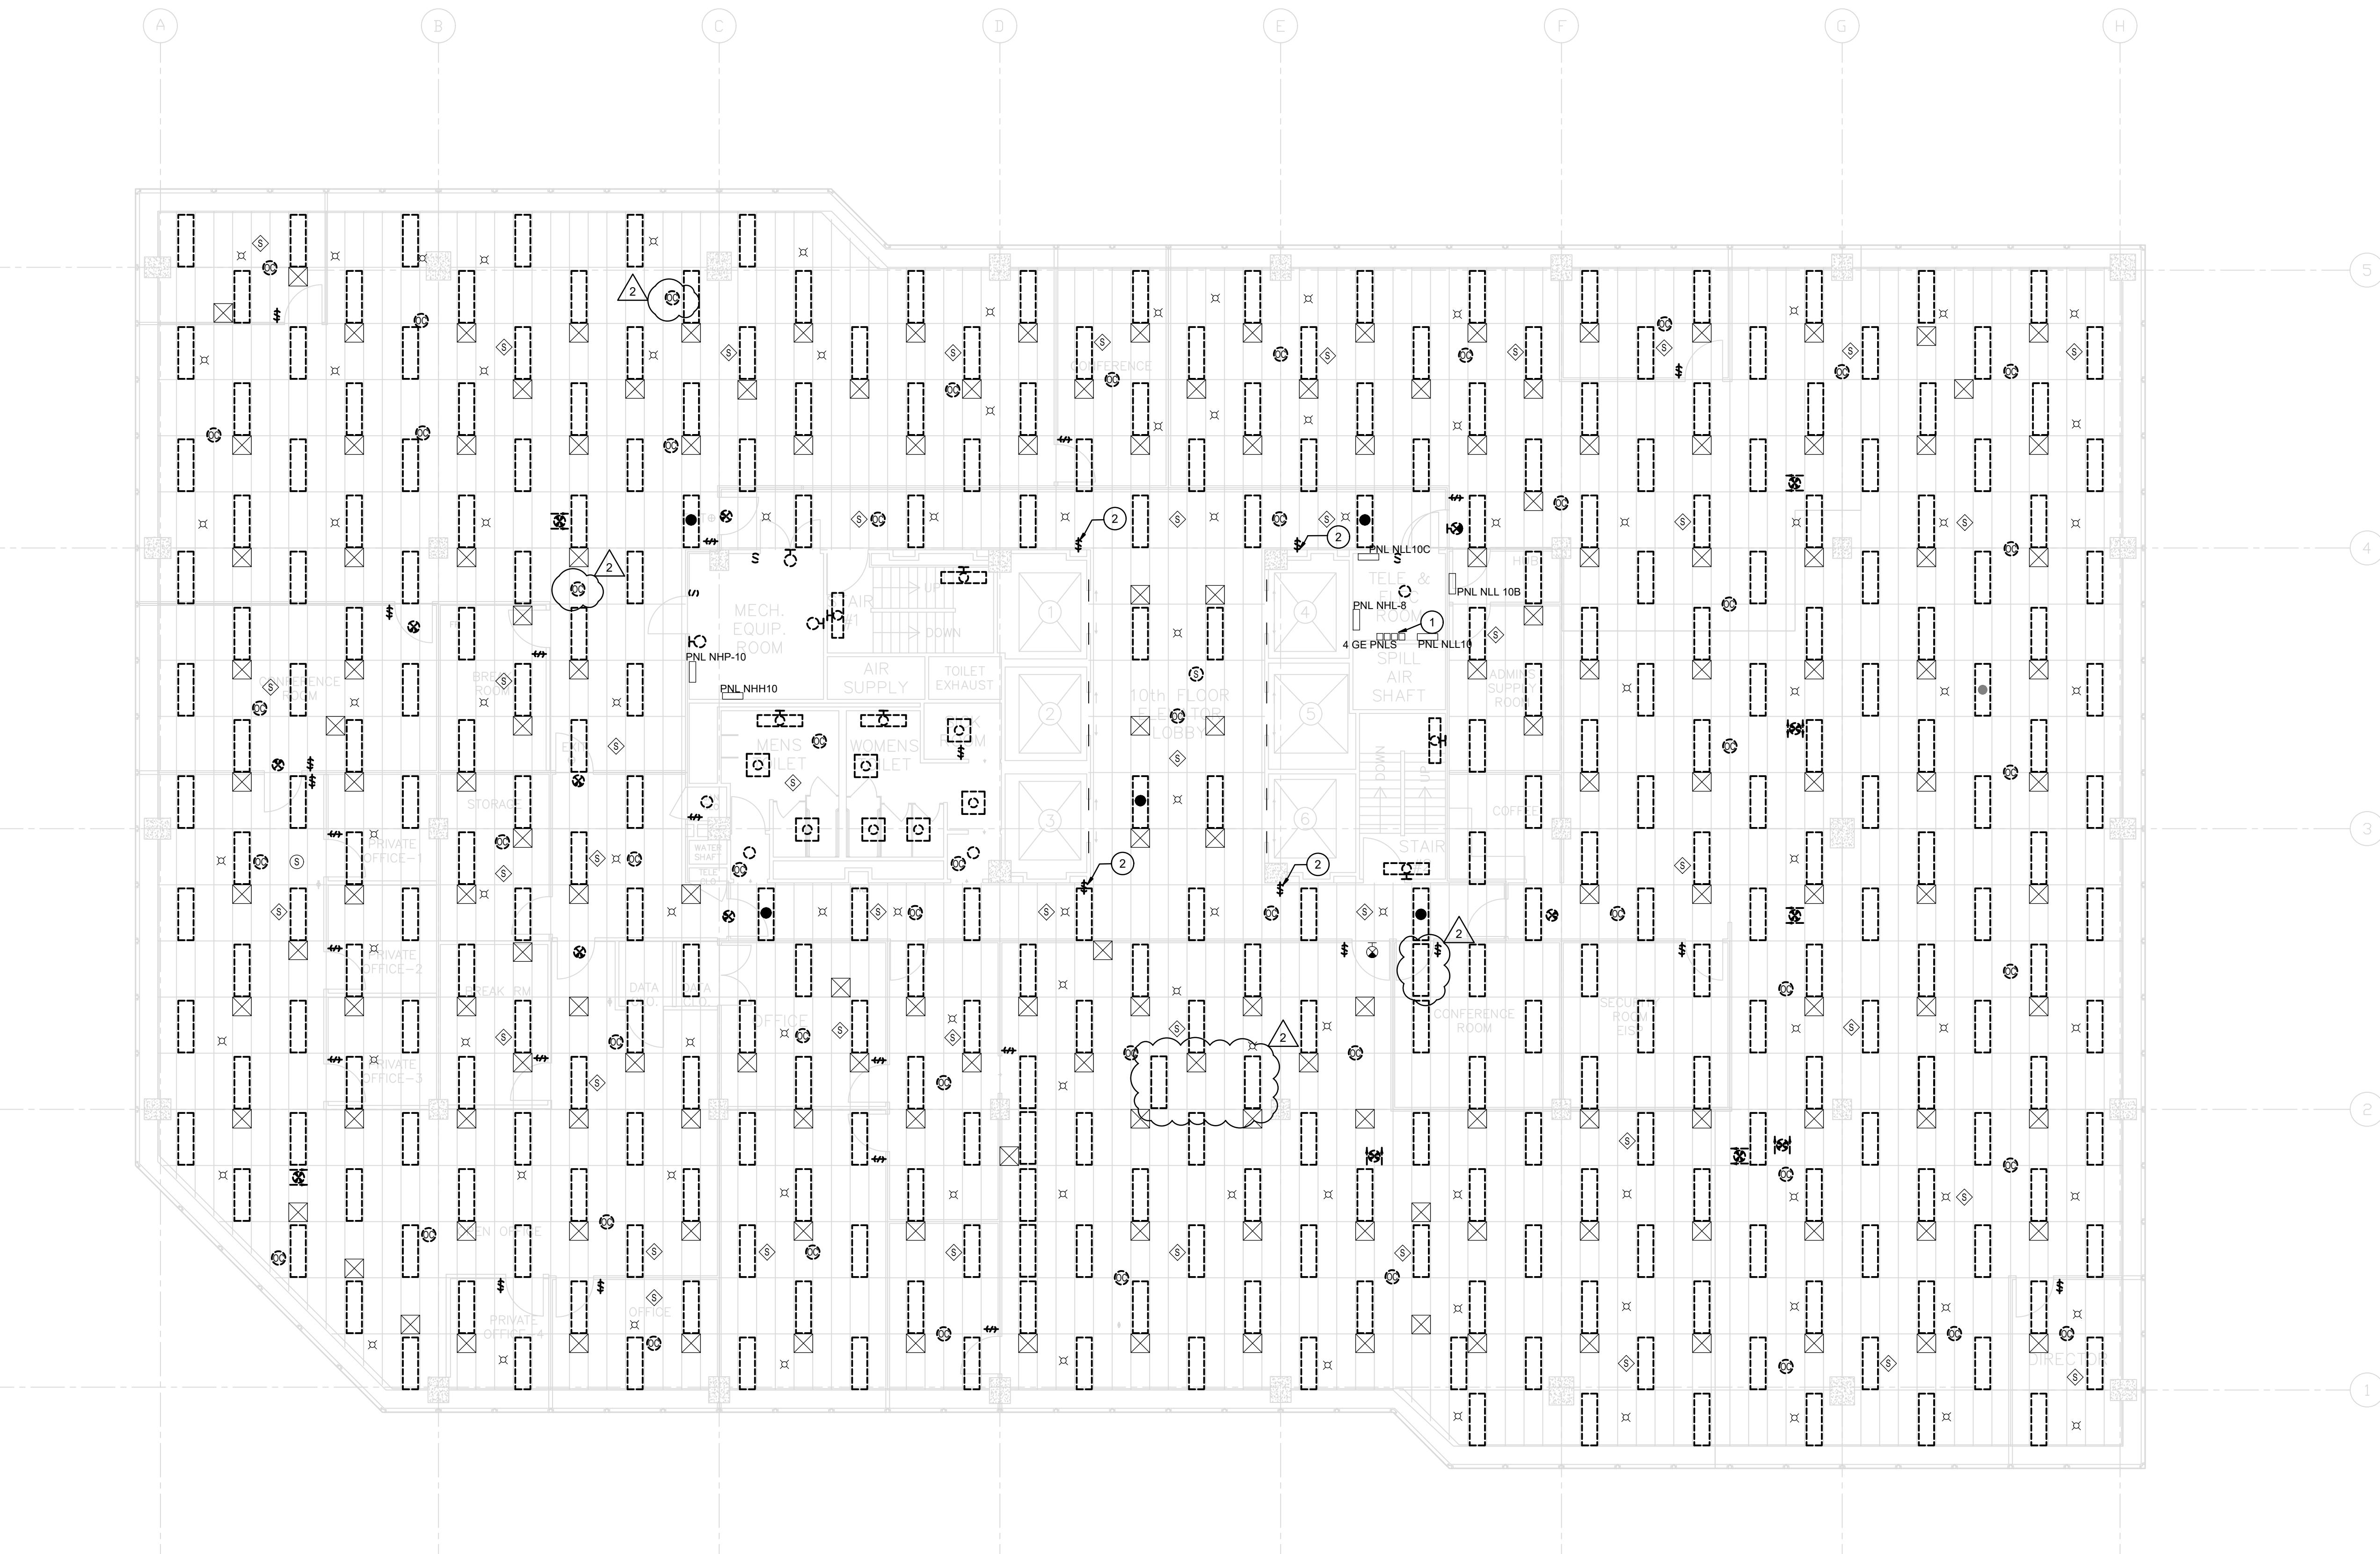

REVISED DRAWING  
12/19/2025


GRAPHIC SCALE  
8 4 0 8 16  
SCALE: 1/8"=1'-0"  
UNIT OF MEASURE: FEET

NEW YORK STATE OF GOVERNMENT | Office of General Services

DESIGN & CONSTRUCTION

CONSULTANT

CERTIFICATE OF AUTHORIZATION #: 018011

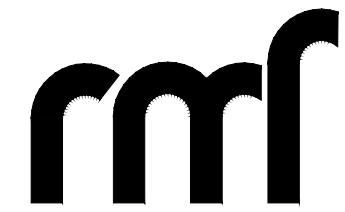

RMF ENGINEERING, INC.  
5520 RESEARCH PARK DRIVE  
SUITE 300  
BALTIMORE, MD 21228

## WARNING:

THE ALTERATION OF THIS MATERIAL IN ANY WAY,  
WHICH IS UNAUTHORIZED BY THE REGISTERED  
PROFESSIONAL, I.E. ARCHITECT FOR AN ARCHITECT,  
ENGINEER FOR AN ENGINEER OR LANDSCAPE ARCHITECT  
FOR A LANDSCAPE ARCHITECT, IS A VIOLATION OF THE  
NEW YORK STATE EDUCATION LAW AND/OR REGULATIONS  
AND IS A CLASS 'A' MISDEMEANOR.

## NYS ENERGY CODE STATEMENT:

I, UNDERSIGNED, DO HEREBY CERTIFY THAT TO THE BEST  
OF MY KNOWLEDGE, BELIEF, AND PROFESSIONAL JUDGEMENT,  
THE INFORMATION SHOWN ON THESE DRAWINGS AND  
SPECIFICATIONS DURING THE COMPLETION OF THE  
APPLICABLE REQUIREMENTS OF THE NEW YORK STATE  
2020 ENERGY CONSERVATION CODE.

## UNIFORM CODE STATEMENT

TO THE BEST OF THE REGISTERED DESIGN PROFESSIONAL'S  
KNOWLEDGE, BELIEF, AND PROFESSIONAL JUDGEMENT,  
THESE PLANS AND/OR SPECIFICATIONS ARE IN COMPLIANCE  
WITH THE 2020 UNIFORM CODE.

REGISTRATION EXPIRES:  
02-28-2026



## CONTRACT: ELECTRICAL

TITLE: REPLACE LIGHTING & CONTROLS

LOCATION: 40 N PEARL ST  
ALBANY, NY

CLIENT: OFFICE OF GENERAL SERVICES

## FINAL SUBMISSION

2 12/19/2025 ADDENDUM 2  
02-14-2025 FINAL SUBMISSION

MARK DATE DESCRIPTION

PROJECT NUMBER: 47677-E

DESIGNED BY: MGP

DRAWN BY: MGP

FIELD CHECK: JRG

APPROVED: JRG

SHEET TITLE: TENTH FLOOR - REMOVAL WORK  
LIGHTING

DRAWING NUMBER: E-110

SHEET 15 OF 43

8

7

6

5

4

3

2


1

H

H


G

G

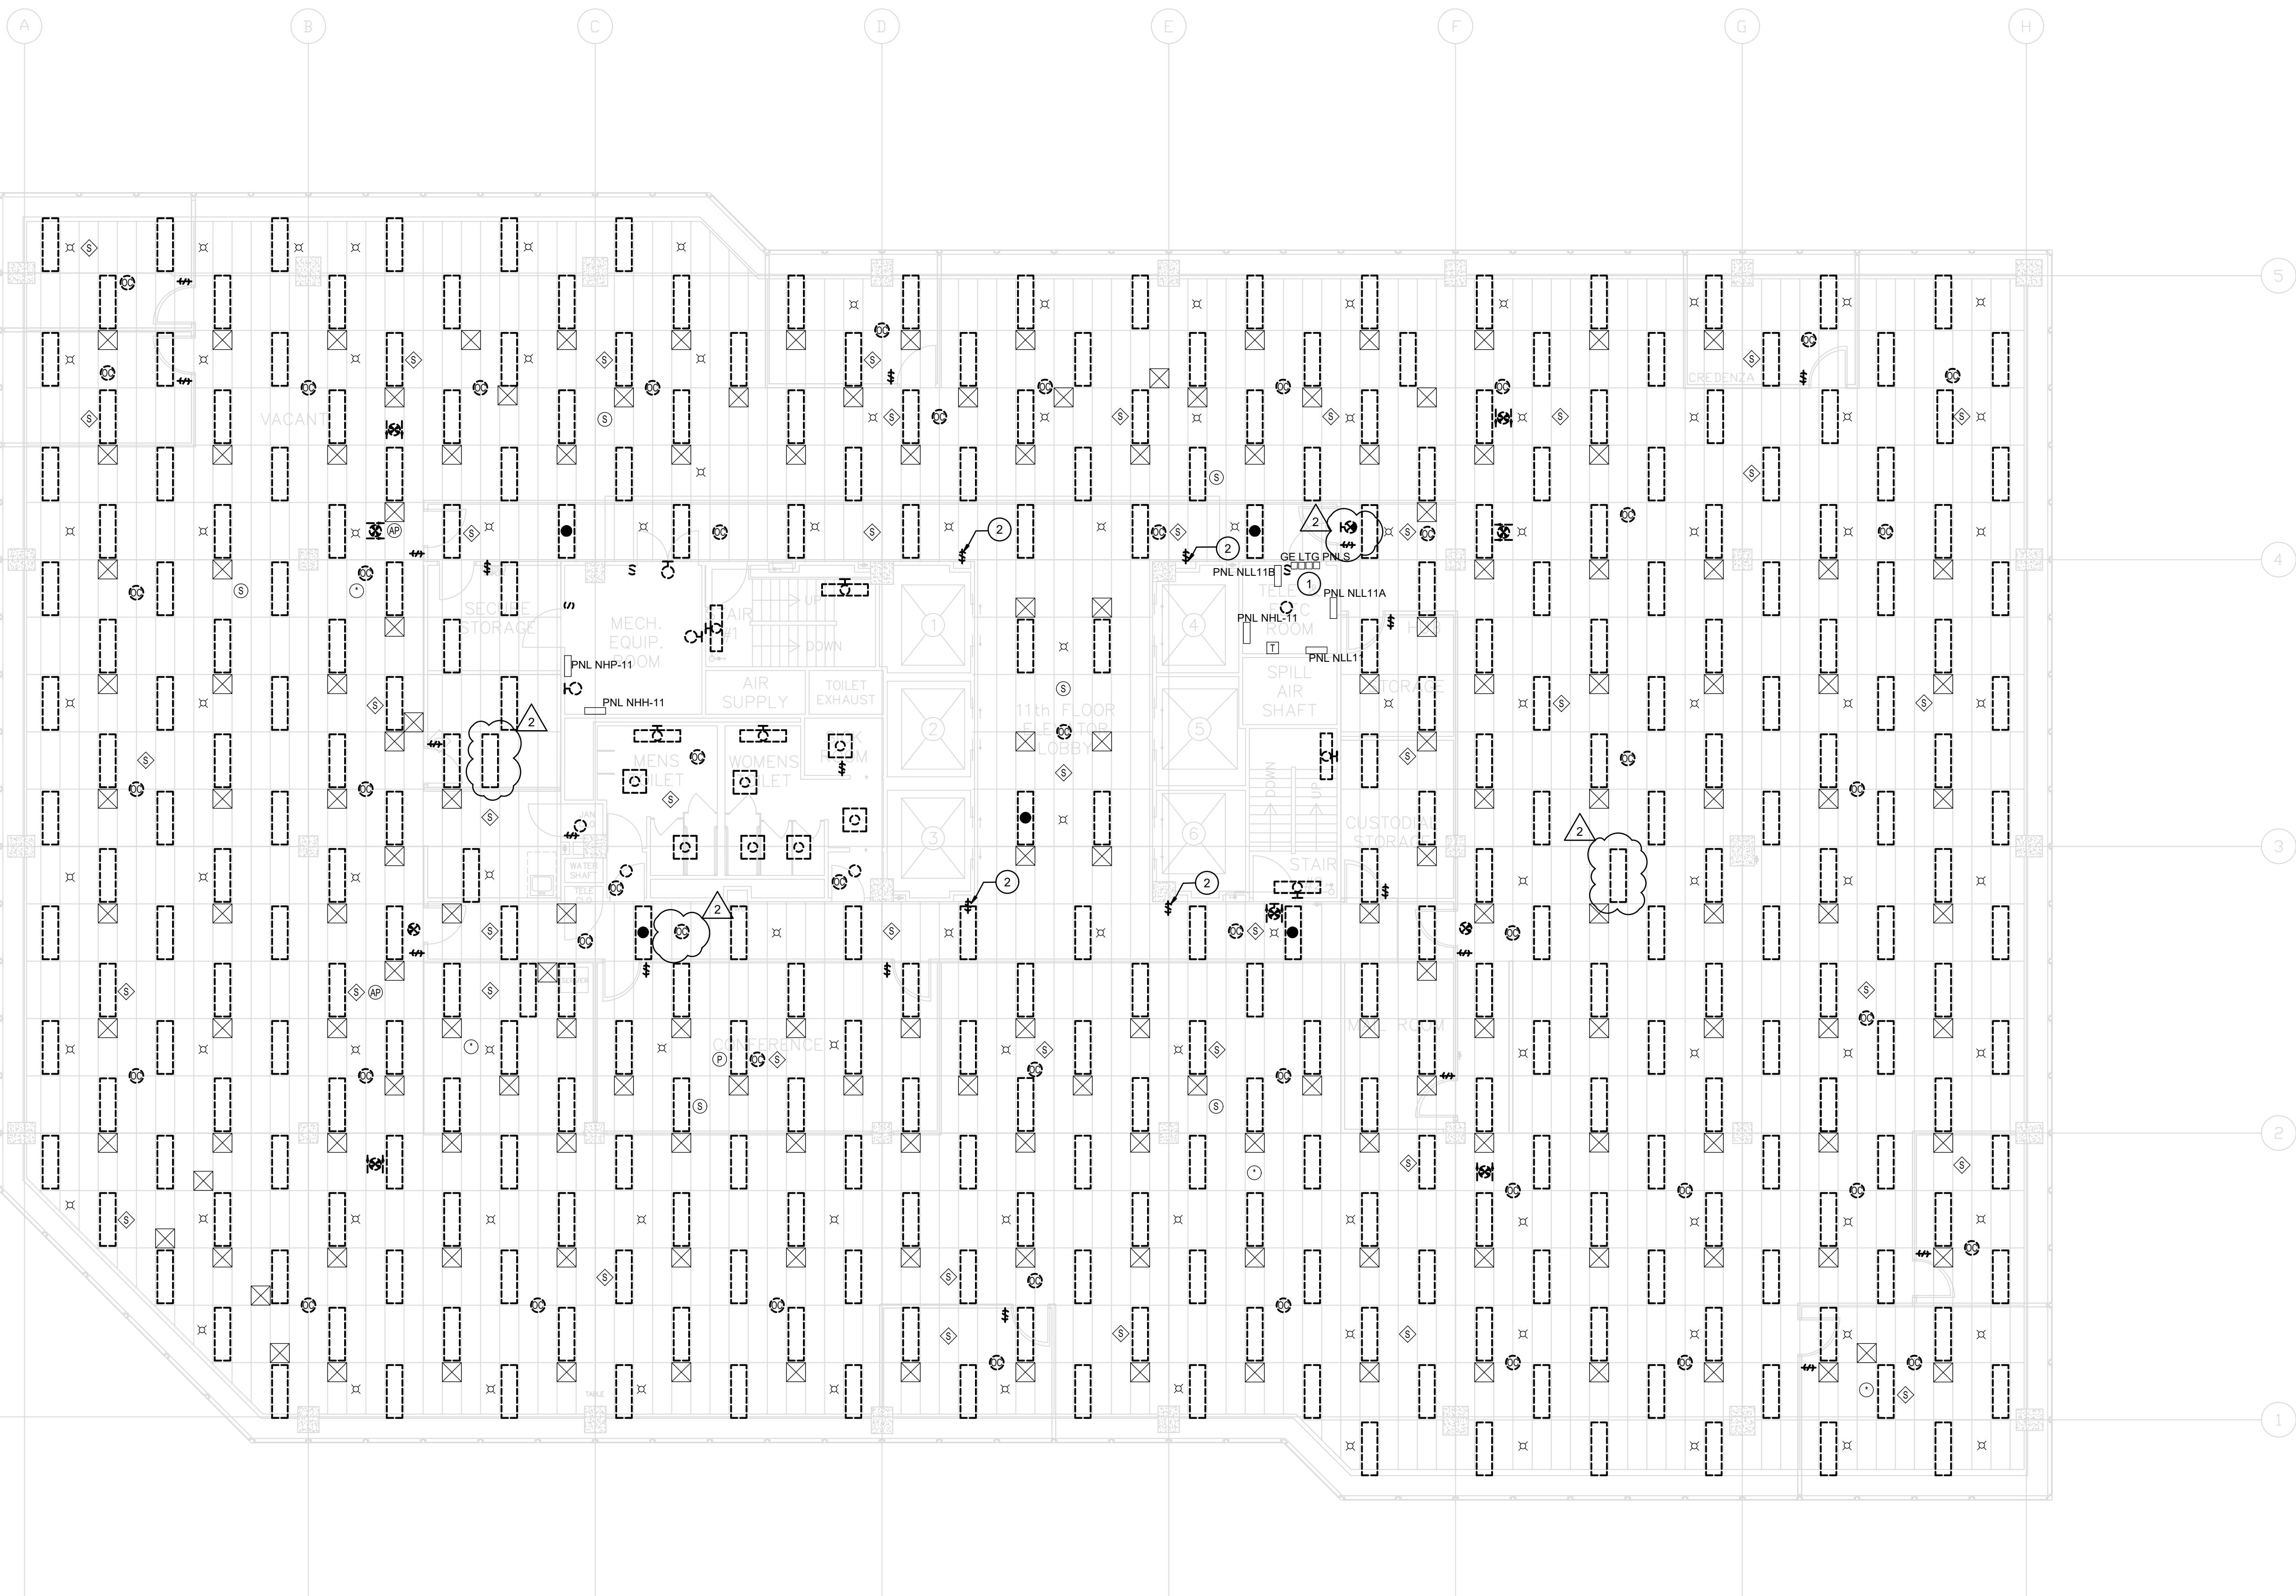1  
E-111

ELEVENTH FLOOR - REMOVAL WORK LIGHTING

SCALE: 1/8" = 1'-0"

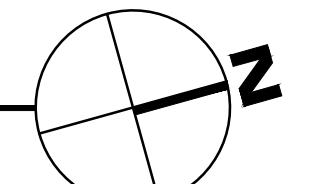

GRAPHIC SCALE  
SCALE: 1/8" = 1'-0"  
UNIT OF MEASURE: FEET


REVISED DRAWING  
12/19/2025

NEW YORK STATE OF GOVERNMENT | Office of General Services

DESIGN &amp; CONSTRUCTION

CONSULTANT

CERTIFICATE OF AUTHORIZATION #: 018011

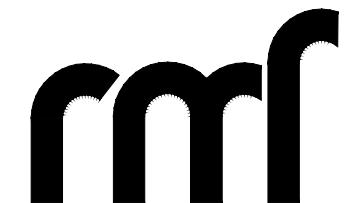

RMF ENGINEERING, INC.  
5520 RESEARCH PARK DRIVE  
SUITE 300  
BALTIMORE, MD 21228

WARNING:

THE ALTERATION OF THIS MATERIAL IN ANY WAY, WHETHER BY THE REGISTERED DESIGN PROFESSIONAL, I.E. ARCHITECT FOR AN ARCHITECT, ENGINEER FOR AN ENGINEER OR LANDSCAPE ARCHITECT FOR A LANDSCAPE ARCHITECT, IS A VIOLATION OF THE NEW YORK STATE EDUCATION LAW AND/OR REGULATIONS AND IS A CLASS 'A' MISDEMEANOR.

NYS ENERGY CODE STATEMENT:

I, UNDERSIGN, DO HEREBY CERTIFY THAT TO THE BEST OF MY KNOWLEDGE, BELIEF, AND PROFESSIONAL JUDGEMENT, THE INFORMATION SHOWN ON THESE DRAWINGS AND SPECIFICATIONS DURING THE COMPLETION OF THE PROJECT, COMPLIES WITH THE 2020 ENERGY CONSERVATION CODE.

UNIFORM CODE STATEMENT

TO THE BEST OF THE REGISTERED DESIGN PROFESSIONAL'S KNOWLEDGE, BELIEF, AND PROFESSIONAL JUDGEMENT, THESE PLANS AND/OR SPECIFICATIONS ARE IN COMPLIANCE WITH THE 2020 UNIFORM CODE.

REGISTRATION EXPIRES: 02-28-2026



CONTRACT: ELECTRICAL

TITLE: REPLACE LIGHTING &amp; CONTROLS

LOCATION: 40 N PEARL ST ALBANY, NY

CLIENT: OFFICE OF GENERAL SERVICES

FINAL SUBMISSION

2	12/19/2025	ADDENDUM 2
	02-14-2025	FINAL SUBMISSION
MARK	DATE	DESCRIPTION
PROJECT NUMBER:	47677-E	
DESIGNED BY:	MGP	
DRAWN BY:	MGP	
FIELD CHECK:	JRG	
APPROVED:	JRG	

SHEET TITLE:  
ELEVENTH FLOOR - REMOVAL  
WORK LIGHTING

DRAWING NUMBER: E-111

SHEET 16 OF 43



8

7

6

5

4

3

2

1

H

H

## GENERAL NOTES:

A. REMOVE EXISTING LIGHTING FIXTURES. RETAIN LIGHTING BRANCH CIRCUITS FOR REUSE.  
 B. REMOVE EXISTING LIGHTING CONTROLS, WIRING, AND HEAD END EQUIPMENT.  
 C. DISPOSE OF ANY HAZARDOUS EQUIPMENT PROPERLY.

## DRAWING NOTES:


① REMOVE EXISTING GE LIGHTING CONTROL CABINETS. REWORK CONDUIT AND BRANCH CIRCUITS TO SERVE LIGHTING ON FLOOR. SPLICING AND EXTEND/RECONNECT BRANCH CIRCUITS TO LIGHTING BRANCH CIRCUIT PANEL.  
 ② REMOVE ABANDONED GE LOW VOLTAGE SWITCHES. REMOVE BACKBOX, CONDUIT, AND WIRE BACK TO SOURCE PATCH WALL TO MATCH EXISTING.



DESIGN &amp; CONSTRUCTION

CONSULTANT

CERTIFICATE OF AUTHORIZATION #: 018011

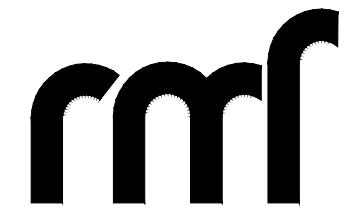

RMF ENGINEERING, INC.  
 5520 RESEARCH PARK DRIVE  
 SUITE 300  
 BALTIMORE, MD 21228

## WARNING:

THE ALTERATION OF THIS MATERIAL IN ANY WAY, WHETHER BY THE REGISTERED DESIGN PROFESSIONAL, I.E. ARCHITECT FOR AN ARCHITECT, ENGINEER FOR AN ENGINEER OR LANDSCAPE ARCHITECT FOR A LANDSCAPE ARCHITECT, IS A VIOLATION OF THE NEW YORK STATE EDUCATION LAW AND/OR REGULATIONS AND IS A CLASS 'A' MISDEMEANOR.


## NYS ENERGY CODE STATEMENT:

I, UNDERSIGNER, DO HEREBY CERTIFY THAT TO THE BEST OF MY KNOWLEDGE, BELIEF, AND PROFESSIONAL JUDGEMENT, THE INFORMATION SHOWN ON THESE DRAWINGS AND SPECIFICATIONS DURING THE CONSTRUCTION COMPLETES WITH THE APPROPRIATE REQUIREMENTS OF THE NEW YORK STATE 2020 ENERGY CONSERVATION CODE.

## UNIFORM CODE STATEMENT

TO THE BEST OF THE REGISTERED DESIGN PROFESSIONAL'S KNOWLEDGE, BELIEF, AND PROFESSIONAL JUDGEMENT, THESE PLANS AND/OR SPECIFICATIONS ARE IN COMPLIANCE WITH THE 2020 UNIFORM CODE.

REGISTRATION EXPIRES:

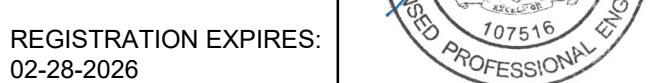

02-28-2026

## CONTRACT: ELECTRICAL

TITLE: REPLACE LIGHTING &amp; CONTROLS

LOCATION: 40 N PEARL ST ALBANY, NY

CLIENT: OFFICE OF GENERAL SERVICES

## FINAL SUBMISSION

2	12/19/2025	ADDENDUM 2
	02-14-2025	FINAL SUBMISSION

MARK	DATE	DESCRIPTION
------	------	-------------

PROJECT NUMBER:	47677-E	
-----------------	---------	--

DESIGNED BY:	MGP	
--------------	-----	--

DRAWN BY:	MGP	
-----------	-----	--


FIELD CHECK:	JRG	
--------------	-----	--

APPROVED:	JRG	
-----------	-----	--

SHEET TITLE:	THIRTEENTH FLOOR - REMOVAL WORK LIGHTING	
--------------	--	--

DRAWING NUMBER:	E-113	
-----------------	-------	--

SHEET	18	OF 43
-------	----	-------

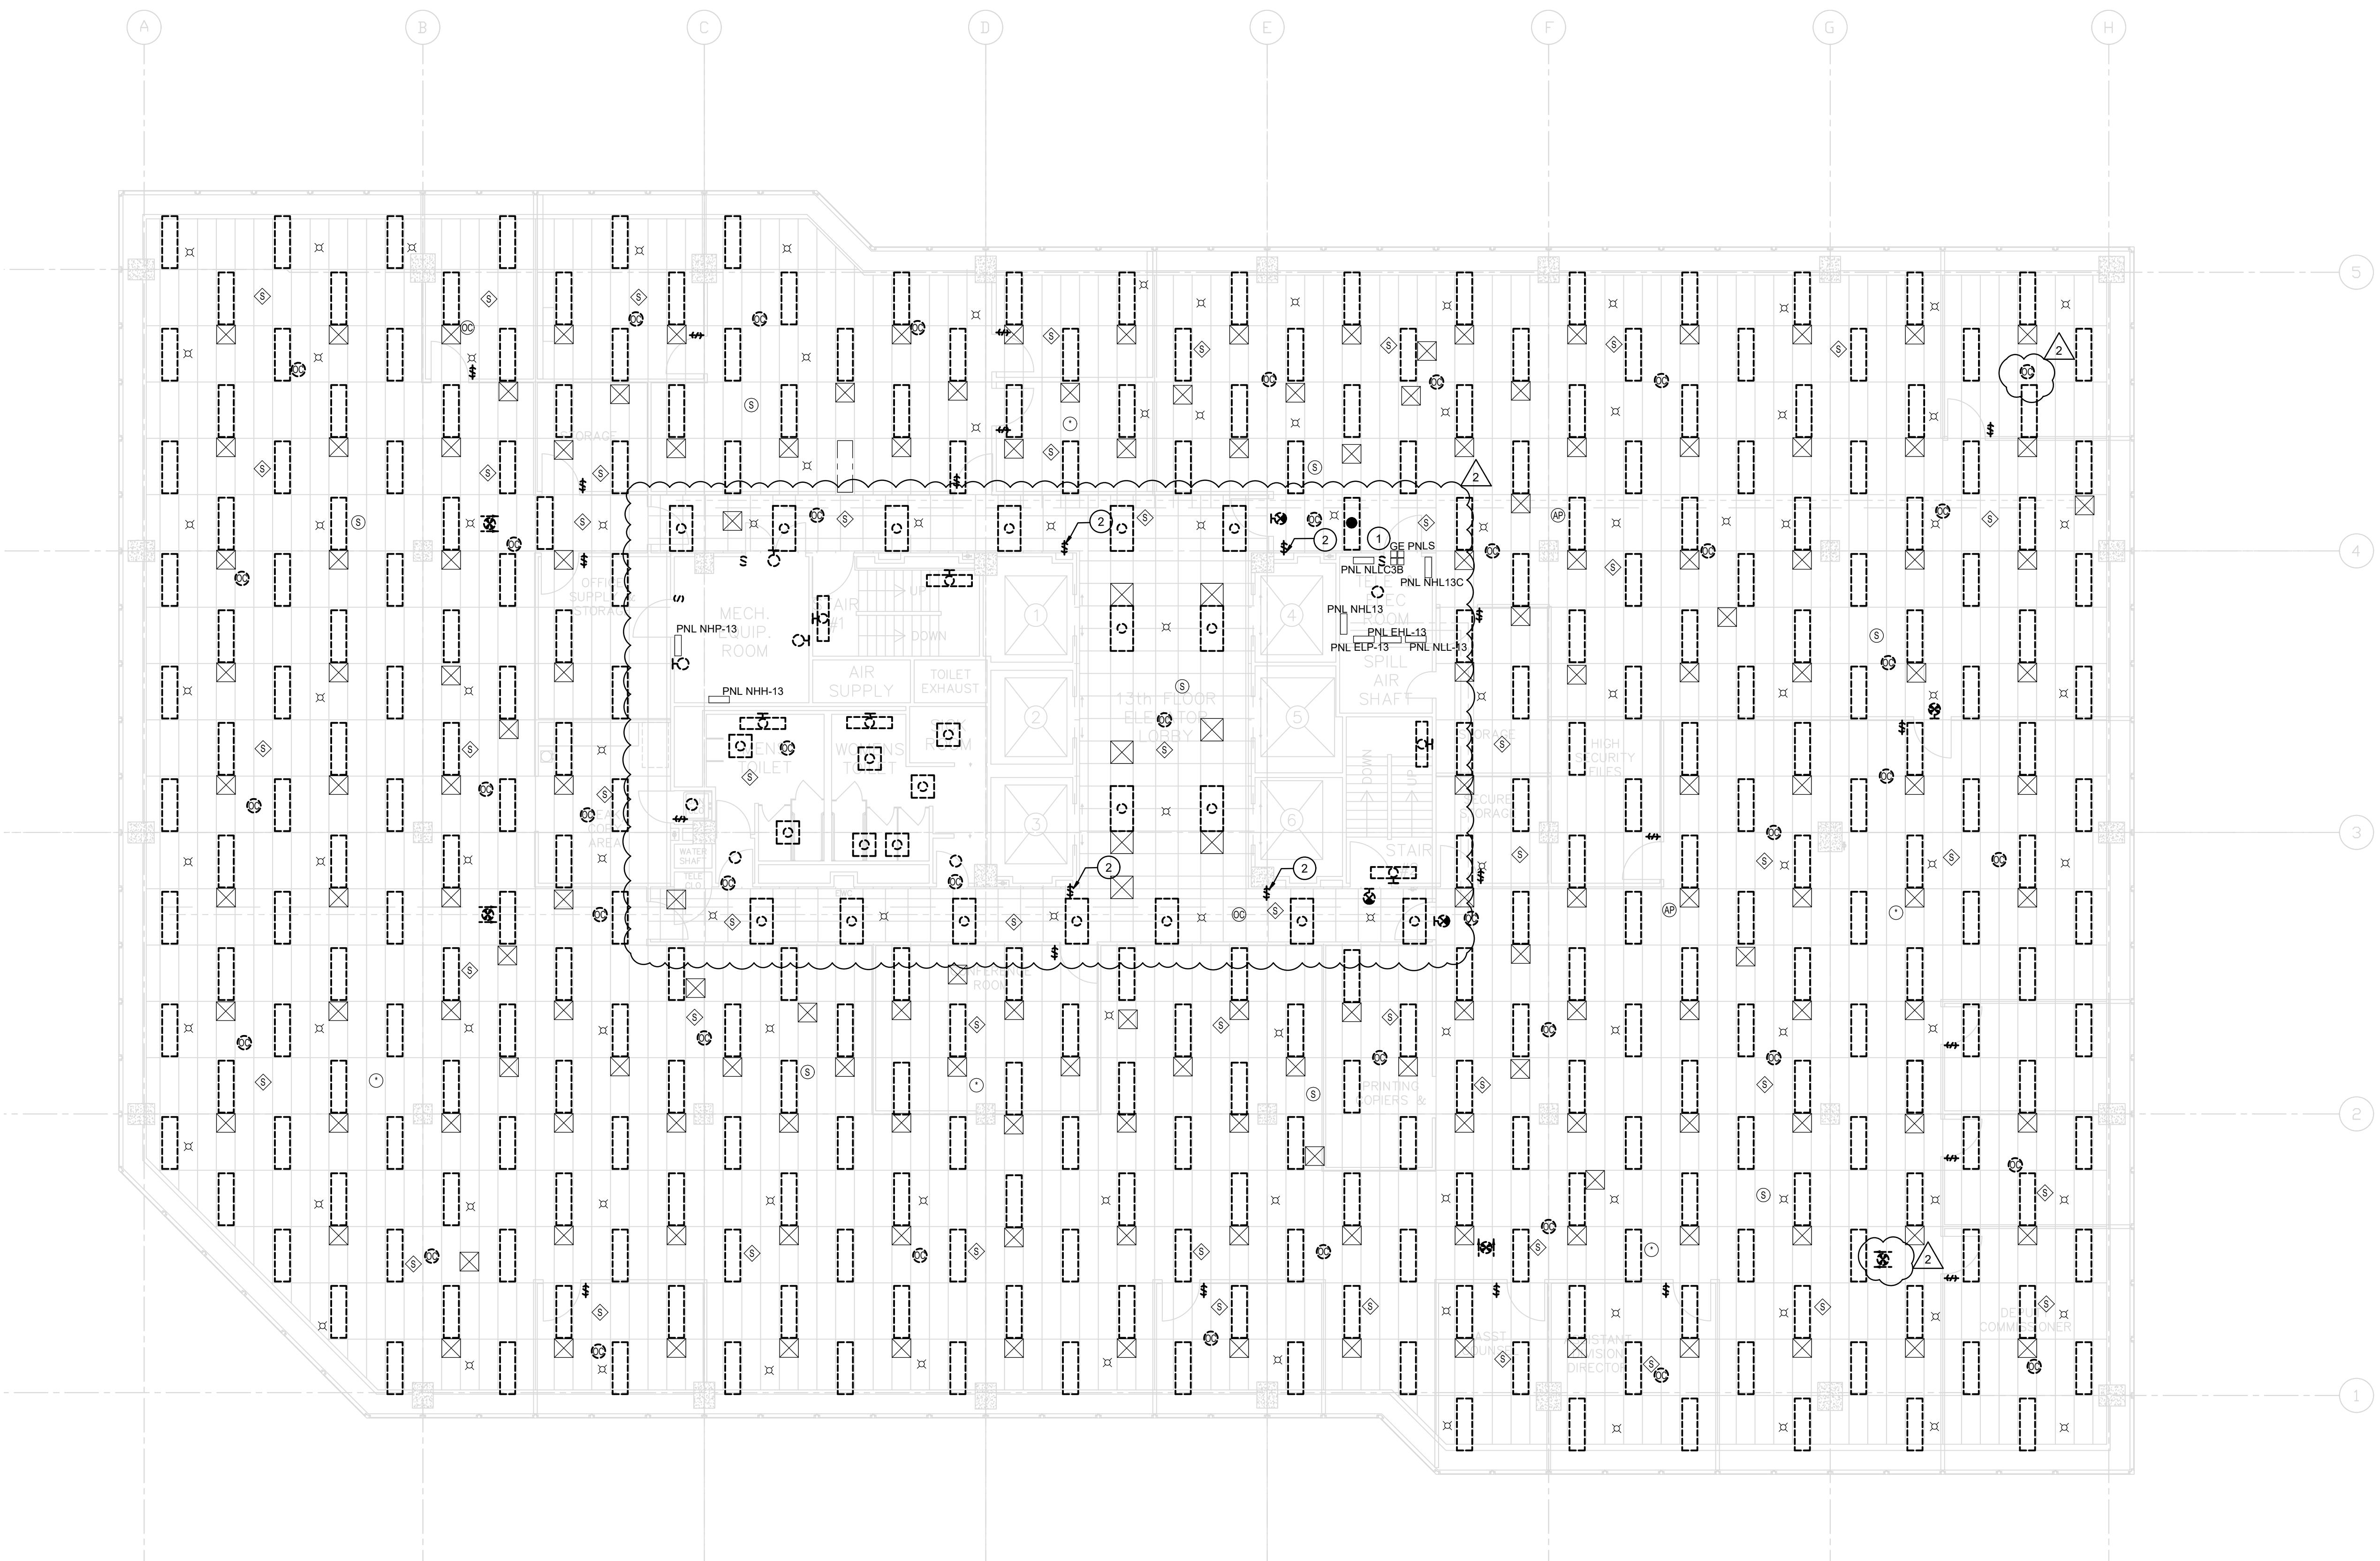

1  
E-113

THIRTEENTH FLOOR - REMOVAL WORK LIGHTING  
SCALE: 1/8" = 1'-0"

REVISED DRAWING  
12/19/2025

GRAPHIC SCALE  
8 4 0 8 16  
SCALE: 1/8"=1'-0"  
UNIT OF MEASURE: FEET

8

7

6

5

4

3

2

1

A

A

8

7

6

5

4

3

2

1

H

H

G

G

F

F

E

E

D

D

C

C

B

B

A


A

## GENERAL NOTES:

A. REMOVE EXISTING LIGHTING FIXTURES. RETAIN LIGHTING BRANCH CIRCUITS FOR REUSE.  
 B. REMOVE EXISTING LIGHTING CONTROLS, WIRING, AND HEAD END EQUIPMENT.  
 C. DISPOSE OF ANY HAZARDOUS EQUIPMENT PROPERLY.

## DRAWING NOTES:

① REMOVE EXISTING GE LIGHTING CONTROL CABINETS. REWORK CONDUIT AND BRANCH CIRCUITS TO SERVE LIGHTING ON FLOOR. SPLICE AND EXTEND/RECONNECT BRANCH CIRCUITS TO LIGHTING BRANCH CIRCUIT PANEL.  
 ② REMOVE ABANDONED GE LOW VOLTAGE SWITCHES. REMOVE BACKBOX, CONDUIT, AND WIRE BACK TO SOURCE. PATCH WALL TO MATCH EXISTING.

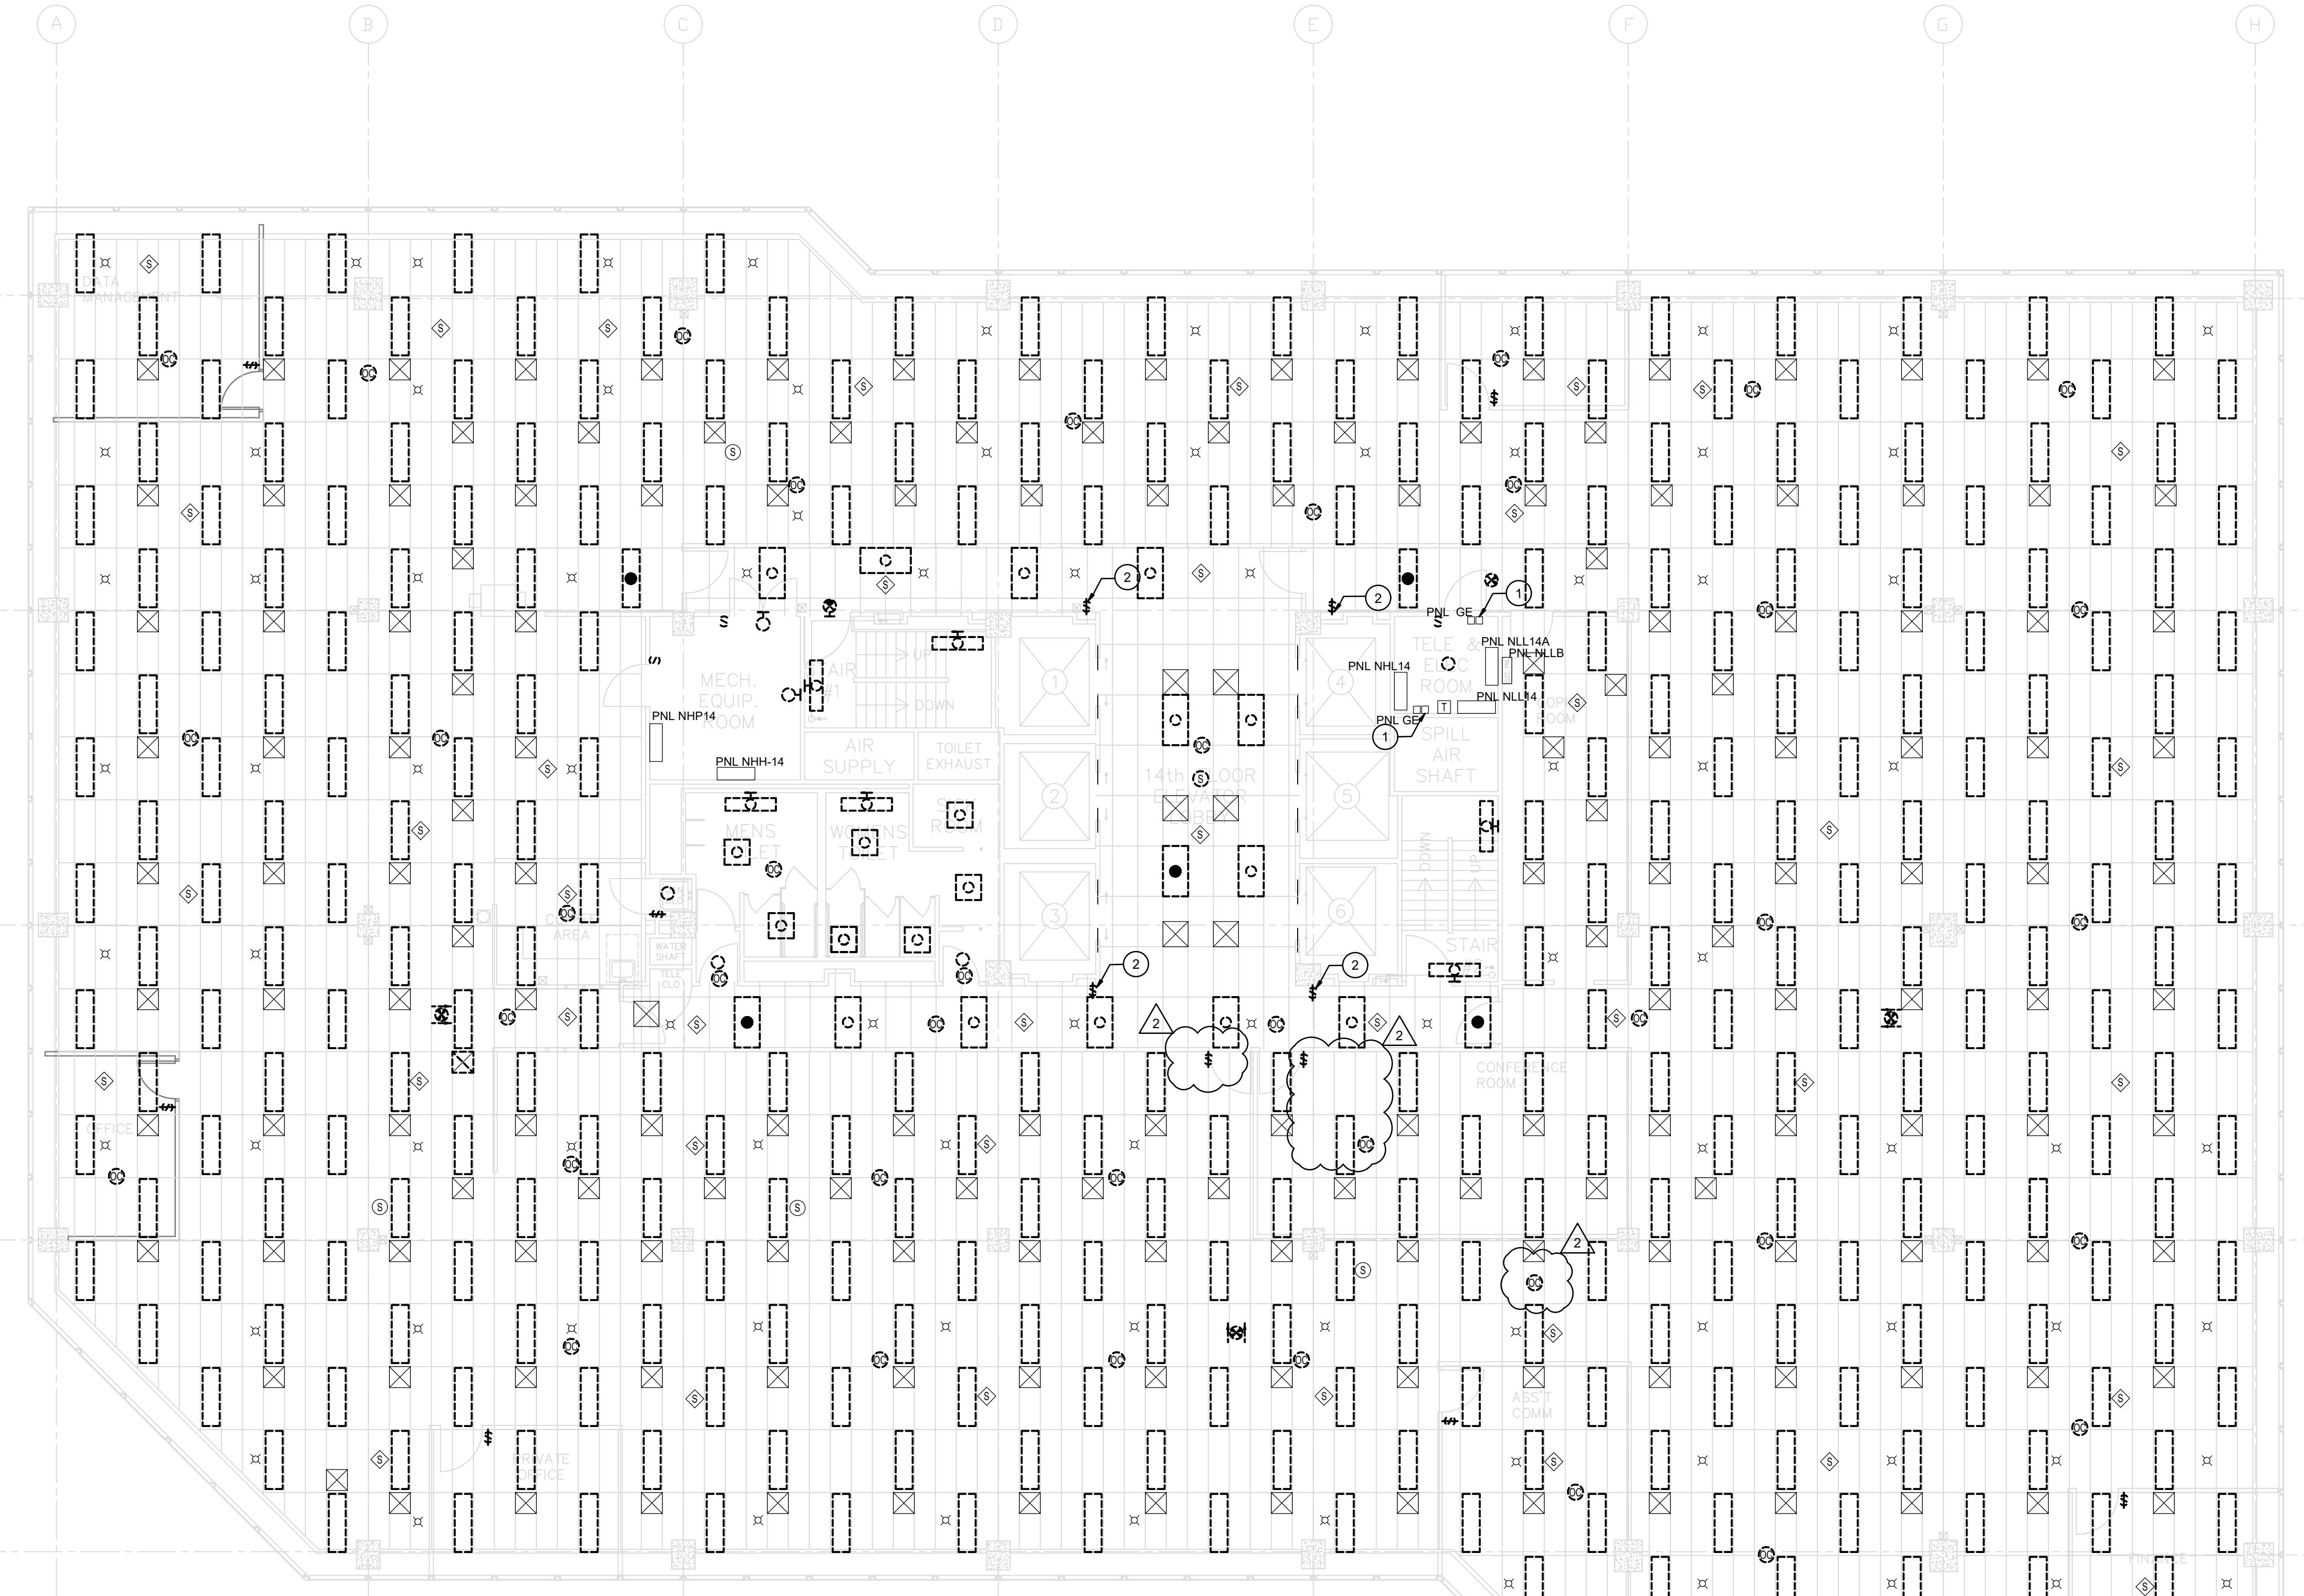1  
E-114

FOURTEENTH FLOOR - REMOVAL WORK LIGHTING

SCALE: 1/8" = 1'-0"

REVISED DRAWING  
12/19/2025GRAPHIC SCALE  
8 4 0 8 16  
SCALE: 1/8" = 1'-0"  
UNIT OF MEASURE: FEETNEW YORK STATE OF  
OPPORTUNITY | Office of  
General Services

DESIGN &amp; CONSTRUCTION

CONSULTANT

CERTIFICATE OF AUTHORIZATION #: 018011

RMF ENGINEERING, INC.  
5520 RESEARCH PARK DRIVE  
SUITE 300  
BALTIMORE, MD 21228

## WARNING:

THE ALTERATION OF THIS MATERIAL IN ANY WAY,  
 WHETHER BY DELETION, ADDITION, OR ANY OTHER  
 PROFESSIONAL, I.E. ARCHITECT FOR AN ARCHITECT,  
 ENGINEER FOR AN ENGINEER OR LANDSCAPE ARCHITECT  
 FOR A LANDSCAPE ARCHITECT, IS A VIOLATION OF THE  
 NEW YORK STATE EDUCATION LAW AND/OR REGULATIONS  
 AND IS A CLASS 'A' MISDEMEANOR.

## NYS ENERGY CODE STATEMENT:

I, UNDERSIGN, DO HEREBY CERTIFY THAT TO THE BEST  
 OF MY KNOWLEDGE, BELIEF, AND PROFESSIONAL JUDGEMENT,  
 THE INFORMATION SHOWN ON THESE DRAWINGS AND  
 SPECIFICATIONS DURING THE TIME OF COMPLETION COMPLIES WITH THE  
 APPROPRIATE REQUIREMENTS OF THE NEW YORK STATE  
 2020 ENERGY CONSERVATION CODE.

## UNIFORM CODE STATEMENT

TO THE BEST OF THE REGISTERED DESIGN PROFESSIONAL'S  
 KNOWLEDGE, BELIEF, AND PROFESSIONAL JUDGEMENT,  
 THESE PLANS AND/OR SPECIFICATIONS ARE IN COMPLIANCE  
 WITH THE 2020 UNIFORM CODE.

REGISTRATION EXPIRES:  
02-28-2026

CONTRACT: ELECTRICAL

TITLE: REPLACE LIGHTING &amp; CONTROLS

LOCATION: 40 N PEARL ST  
ALBANY, NY

CLIENT: OFFICE OF GENERAL SERVICES

FINAL SUBMISSION

2 12/19/2025 ADDENDUM 2  
02-14-2025 FINAL SUBMISSION

MARK DATE DESCRIPTION

PROJECT NUMBER: 47677-E

DESIGNED BY: MGP

DRAWN BY: MGP

FIELD CHECK: JRG

APPROVED: JRG

SHEET TITLE: FOURTEENTH FLOOR - REMOVAL  
WORK LIGHTING

DRAWING NUMBER: E-114

SHEET 19 OF 43

8

7

6

5

4

3

2

1

H

A

B

C

D

E


F

G

H

G

H

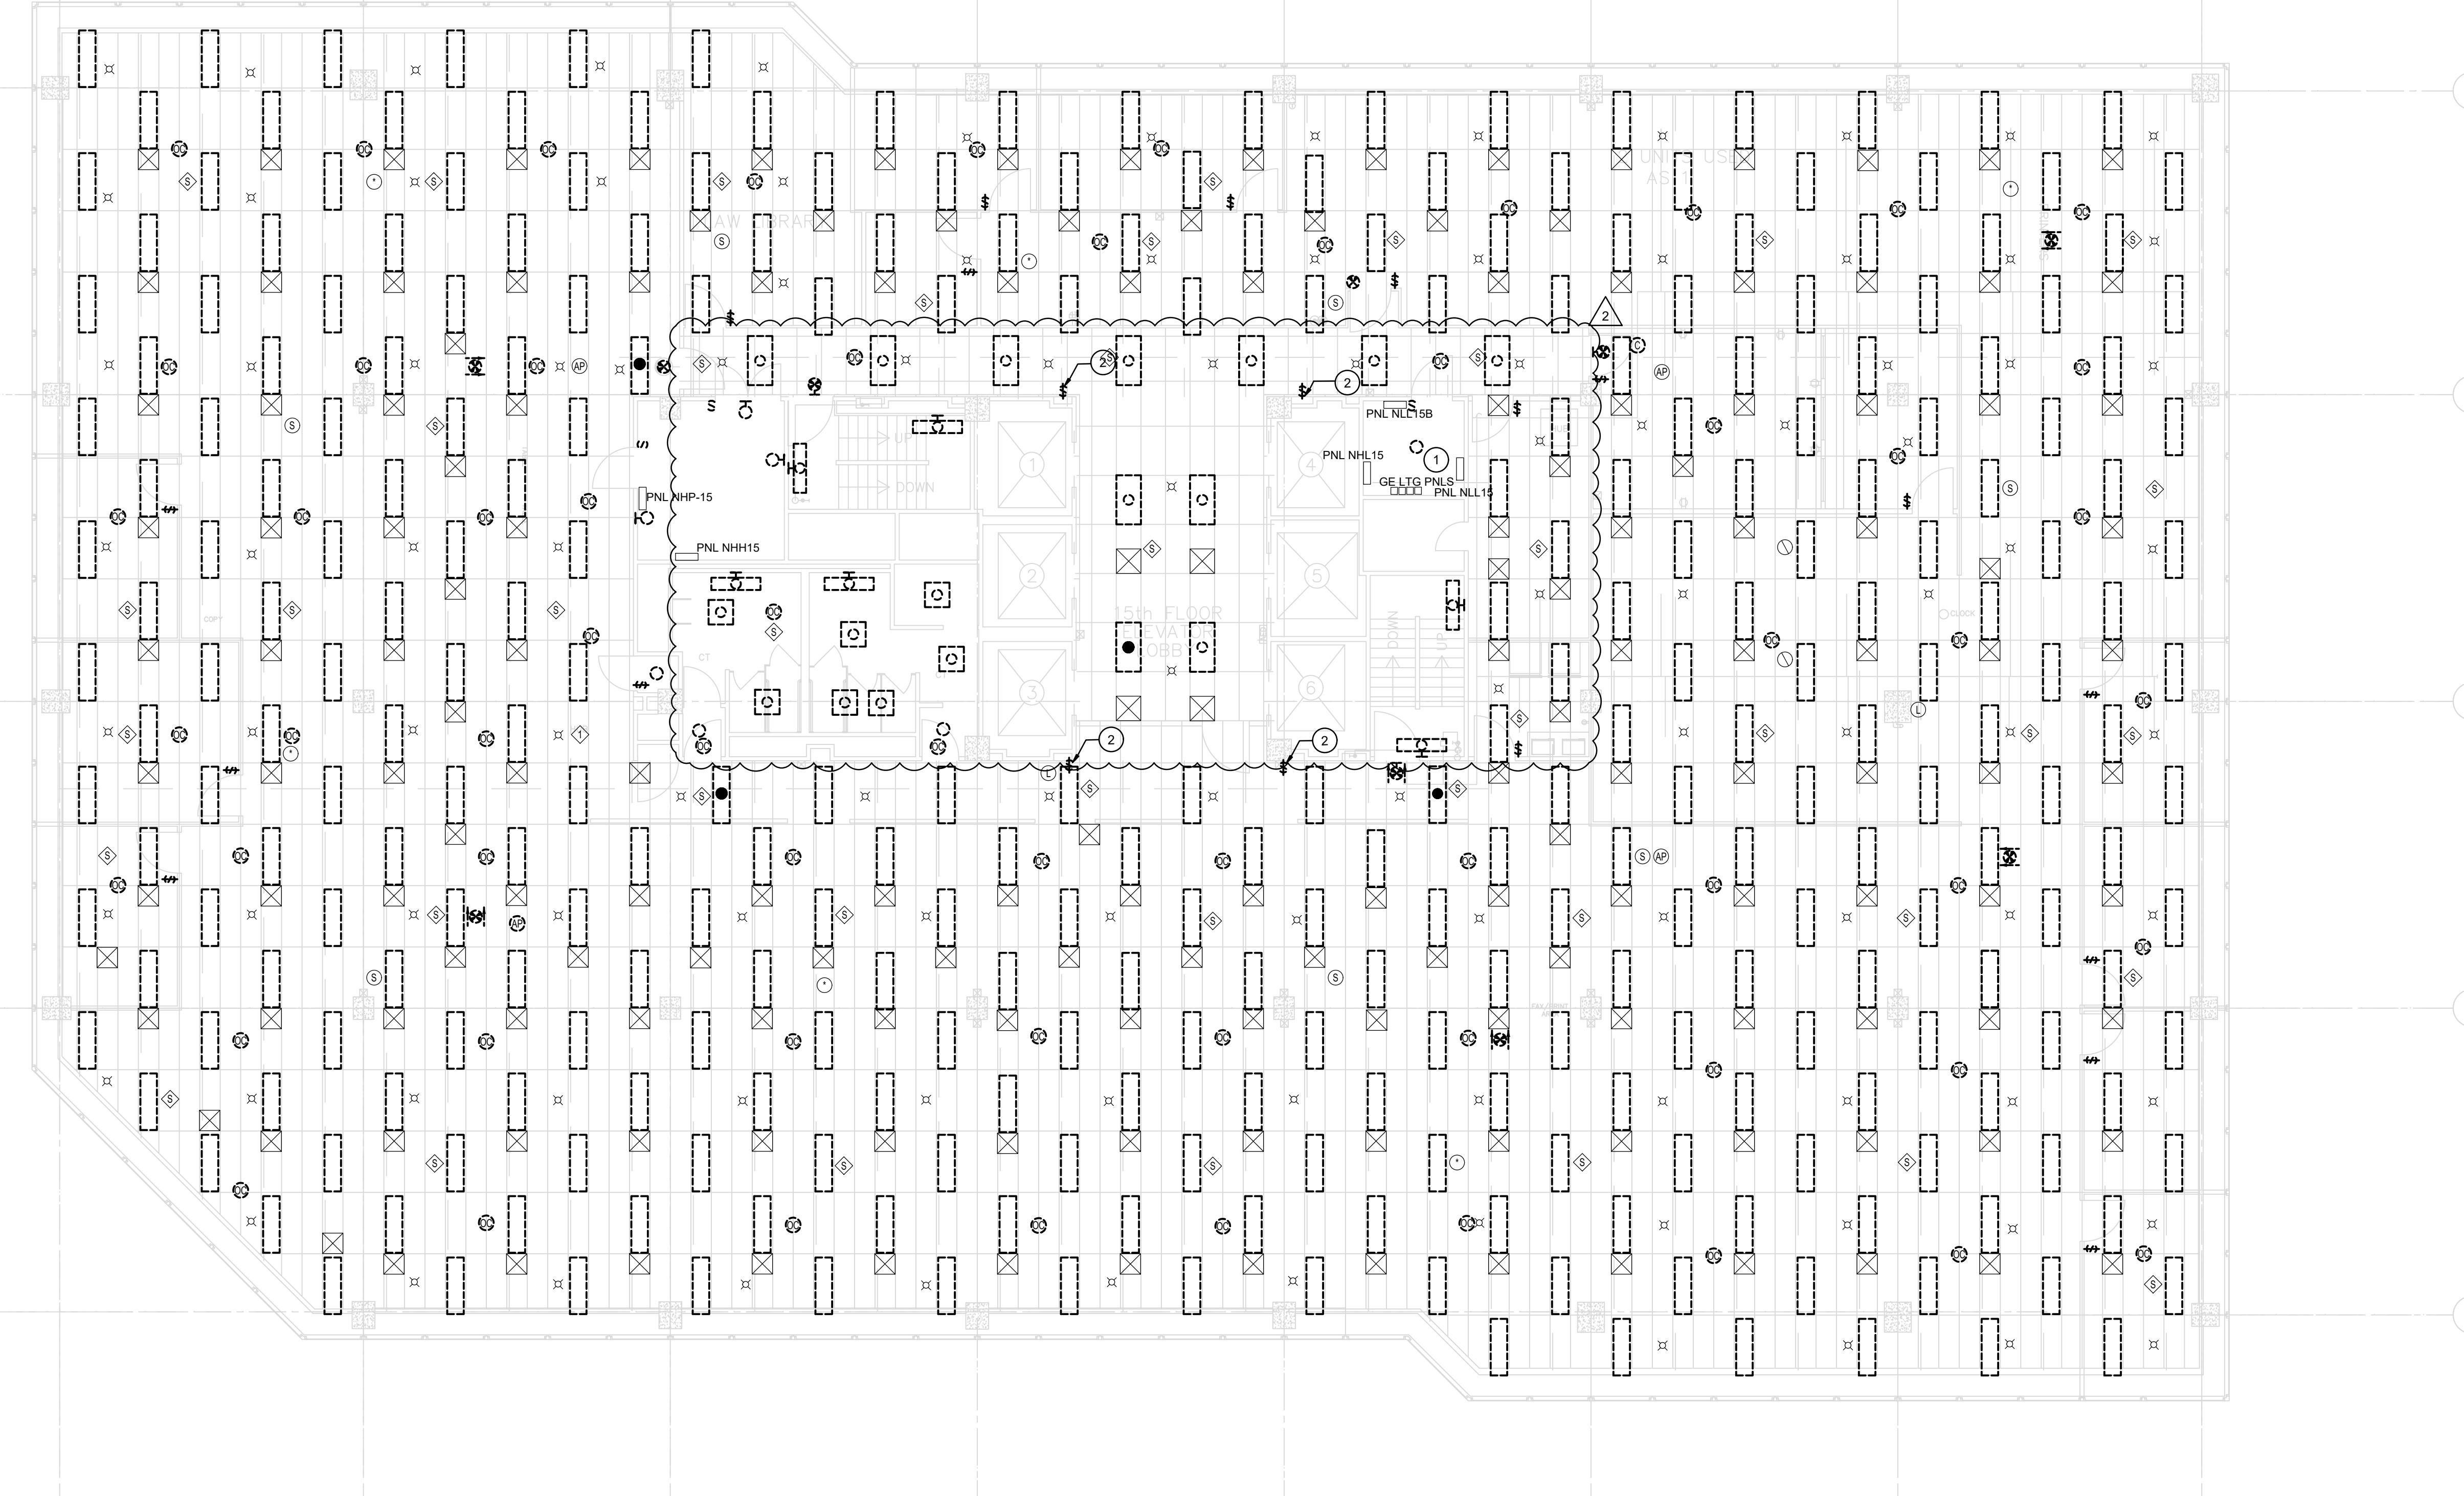

## GENERAL NOTES:

- A. REMOVE EXISTING LIGHTING FIXTURES. RETAIN LIGHTING BRANCH CIRCUITS FOR REUSE.
- B. REMOVE EXISTING LIGHTING CONTROLS, WIRING, AND HEAD END EQUIPMENT.
- C. DISPOSE OF ANY HAZARDOUS EQUIPMENT PROPERLY.

## DRAWING NOTES:


- (1) REMOVE EXISTING GE LIGHTING CONTROL CABINETS. REWORK CONDUIT AND BRANCH CIRCUITS TO SERVE LIGHTING ON FLOOR. SPLIC AND EXTEND/RECONNECT BRANCH CIRCUITS TO LIGHTING BRANCH CIRCUIT PANEL.
- (2) REMOVE ABANDONED GE LOW VOLTAGE SWITCHES. REMOVE BACKBOX, CONDUIT, AND WIRE BACK TO SOURCE. PATCH WALL TO MATCH EXISTING.

NEW YORK  
STATE OF  
GENERAL SERVICES

DESIGN &amp; CONSTRUCTION

CONSULTANT

CERTIFICATE OF AUTHORIZATION #: 018011

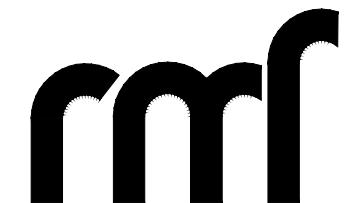

RMF ENGINEERING, INC.  
5520 RESEARCH PARK DRIVE  
SUITE 300  
BALTIMORE, MD 21228

## WARNING:

THE ALTERATION OF THIS MATERIAL IN ANY WAY,  
WHICH IS UNAUTHORIZED BY THE APPROPRIATE  
PROFESSIONAL, I.E. ARCHITECT FOR AN ARCHITECT,  
ENGINEER FOR AN ENGINEER OR LANDSCAPE ARCHITECT  
FOR A LANDSCAPE ARCHITECT, IS A VIOLATION OF THE  
NEW YORK STATE EDUCATION LAW AND/OR REGULATIONS  
AND IS A CLASS 'A' MISDEMEANOR.


## NYS ENERGY CODE STATEMENT:

I, UNDERSIGNED, DO HEREBY CERTIFY THAT TO THE BEST  
OF MY KNOWLEDGE, BELIEF, AND PROFESSIONAL JUDGEMENT,  
THE INFORMATION SHOWN ON THESE DRAWINGS AND  
SPECIFICATIONS DURING THE TIME THESE COMPLIES WITH THE  
APPLICABLE REQUIREMENTS OF THE NEW YORK STATE  
2020 ENERGY CONSERVATION CODE.

## UNIFORM CODE STATEMENT

TO THE BEST OF THE REGISTERED DESIGN PROFESSIONAL'S  
KNOWLEDGE, BELIEF, AND PROFESSIONAL JUDGEMENT,  
THESE PLANS AND/OR SPECIFICATIONS ARE IN COMPLIANCE  
WITH THE 2020 UNIFORM CODE.

REGISTRATION EXPIRES:

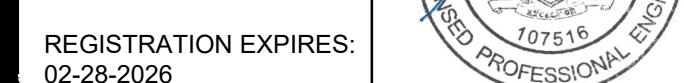

02-28-2026

## CONTRACT: ELECTRICAL

## TITLE: REPLACE LIGHTING &amp; CONTROLS

LOCATION: 40 N PEARL ST  
ALBANY, NY

CLIENT: OFFICE OF GENERAL SERVICES

## FINAL SUBMISSION

2	12/19/2025	ADDENDUM 2
	02-14-2025	FINAL SUBMISSION

MARK	DATE	DESCRIPTION
------	------	-------------

PROJECT NUMBER:	47677-E
-----------------	---------

DESIGNED BY:	MGP
--------------	-----

DRAWN BY:	MGP
-----------	-----

FIELD CHECK:	JRG
--------------	-----


APPROVED:	JRG
-----------	-----

SHEET TITLE:	FIFTEENTH FLOOR - REMOVAL WORK LIGHTING
--------------	--


1  
E-115

FIFTEENTH FLOOR - REMOVAL WORK LIGHTING

SCALE: 1/8" = 1'-0"

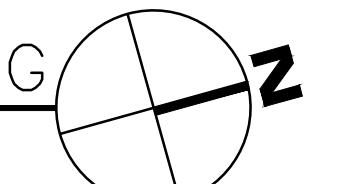

REVISED DRAWING  
12/19/2025

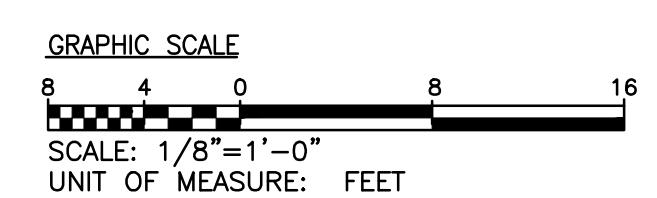

GRAPHIC SCALE  
SCALE: 1/8"=1'-0"  
UNIT OF MEASURE: FEET

DRAWING NUMBER:	E-115
-----------------	-------

SHEET	20	OF 43
-------	----	-------







8 7 6 5 4 3 2 1

H



DESIGN &amp; CONSTRUCTION

CONSULTANT

CERTIFICATE OF AUTHORIZATION #: 018011



RMF ENGINEERING, INC.  
5520 RESEARCH PARK DRIVE  
SUITE 300  
BALTIMORE, MD 21228

WARNING:  
THE ALTERATION OF THIS MATERIAL IN ANY WAY,  
WHETHER BY THE CONTRACTOR OR BY AN APPROPRIATE  
PROFESSIONAL, I.E. ARCHITECT FOR AN ARCHITECT,  
ENGINEER FOR AN ENGINEER OR LANDSCAPE ARCHITECT  
FOR A LANDSCAPE ARCHITECT, IS A VIOLATION OF THE  
NEW YORK STATE EDUCATION LAW AND/OR REGULATIONS  
AND IS A CLASS 'A' MISDEMEANOR.

## NYS ENERGY CODE STATEMENT:

I, UNDERSIGNED, DO HEREBY CERTIFY THAT TO THE BEST  
OF MY KNOWLEDGE, BELIEF, AND PROFESSIONAL JUDGEMENT,  
THE INFORMATION SHOWN ON THESE DRAWINGS AND  
SPECIFICATIONS DURING THE TIME IT COMPLETES WITH THE  
APPLICABLE REQUIREMENTS OF THE NEW YORK STATE  
2020 ENERGY CONSERVATION CODE.

## UNIFORM CODE STATEMENT

TO THE BEST OF THE REGISTERED DESIGN PROFESSIONAL'S  
KNOWLEDGE, BELIEF, AND PROFESSIONAL JUDGEMENT,  
THESE PLANS AND/OR SPECIFICATIONS ARE IN COMPLIANCE  
WITH THE 2020 UNIFORM CODE.

REGISTRATION EXPIRES: 02-28-2026

## CONTRACT: ELECTRICAL

TITLE: REPLACE LIGHTING &amp; CONTROLS

LOCATION: 40 N PEARL ST ALBANY, NY

CLIENT: OFFICE OF GENERAL SERVICES

## FINAL SUBMISSION

2 12/19/2025 ADDENDUM 2

02-14-2025 FINAL SUBMISSION

MARK DATE DESCRIPTION

PROJECT NUMBER: 47677-E

DESIGNED BY: MGP

DRAWN BY: MGP

FIELD CHECK: JRG

APPROVED: JRG


SHEET TITLE: FIRST FLOOR - SECTION 1 - LIGHTING

DRAWING NUMBER: E-201.1

SHEET 24 OF 43

GENERAL NOTES:  
A. CONNECT LIGHTING FIXTURES TO EXISTING NORMAL OR EMERGENCY LIGHTING BRANCH CIRCUITS AS  
INDICATED.  
B. WIRELESS LOW VOLTAGE SWITCHES ARE INTEGRAL BATTERY OPERATED.  
C. PROVIDE LABEL ON EACH LIGHTING FIXTURE AND SWITCH INDICATING PANEL AND CIRCUIT NUMBER.  
D. COORDINATE SWITCH LOCATIONS WITH OWNER PRIOR TO INSTALLATION.  
E. FIRE STOP ALL PENETRATIONS LEAVING ELECTRICAL ROOM - WALL OR FLOOR.  
F. CONTRACTOR TO CONFIRM DIAMETER OF D6 DOWNLIGHT PRIOR TO FIXTURE RELEASE. MAKE ADJUSTMENTS  
AS REQUIRED.

DRAWING NOTES:  
1. LCP-1 CONNECT TO PANEL NLL1 CIRCUIT 4. CONNECT TO UNSWITCHED CONDUCTOR SERVING  
THE LIGHTING IN THE AREA.  
2. CONNECT TO LOCAL EMERGENCY CIRCUIT.  
3. PROVIDE RELAY AND CONNECT TO LIGHTING CONTROL SYSTEM.

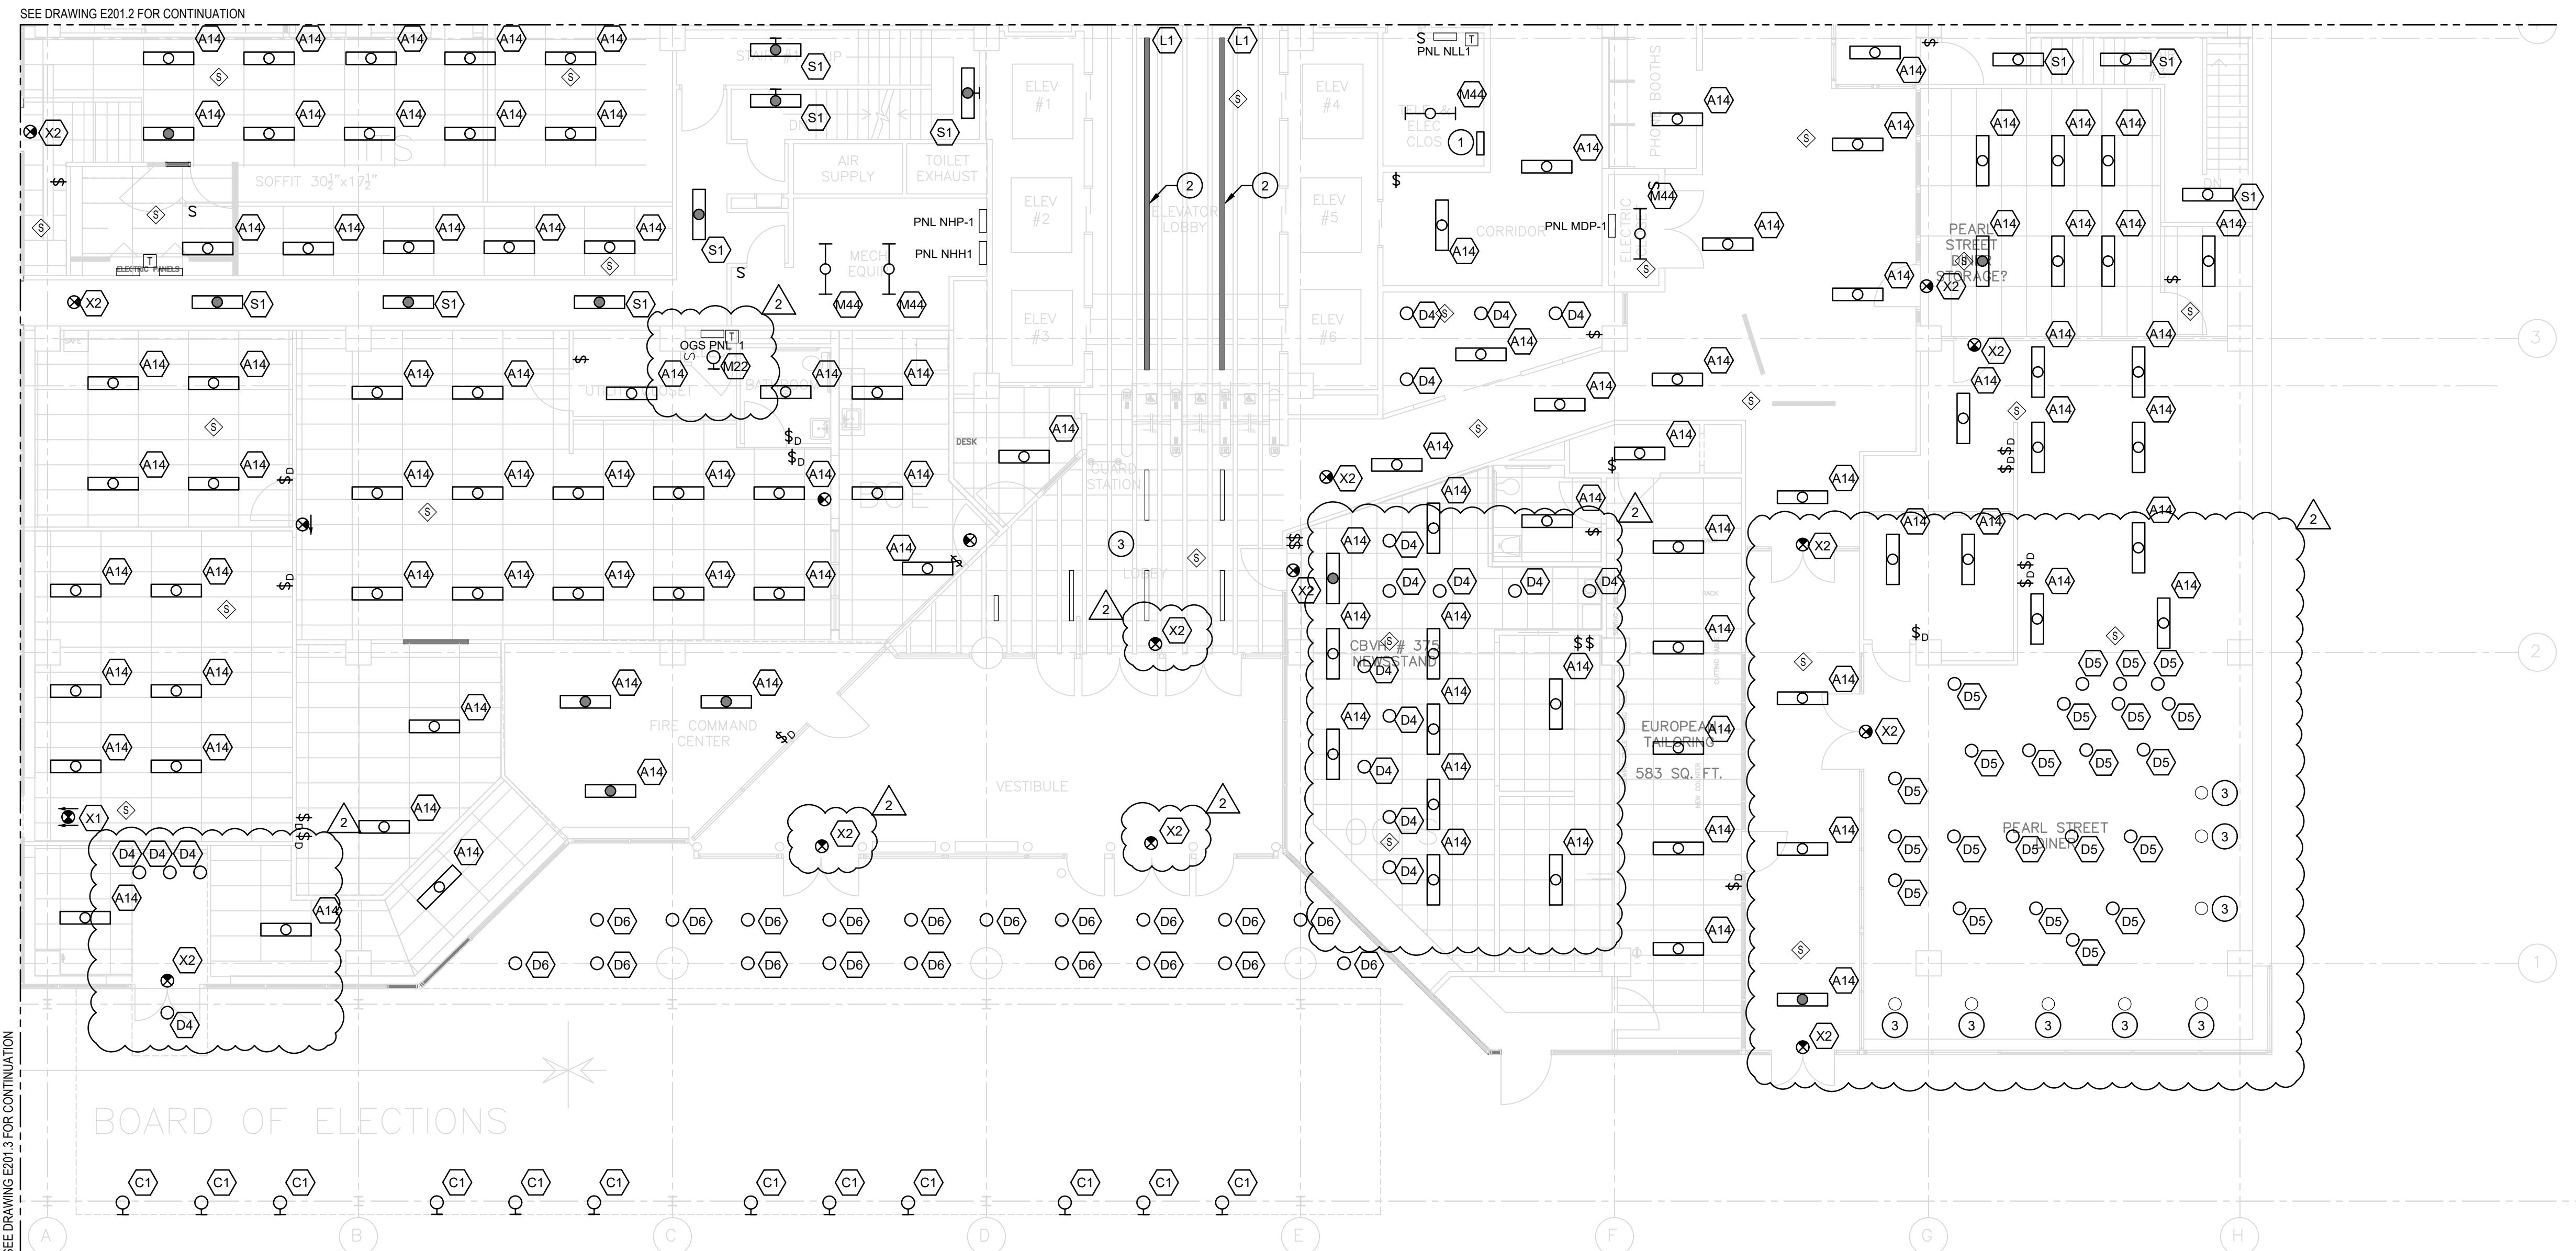

8 7 6 5 4 3 2 1


H

H

8 7 6 5 4 3 2 1

G F E D C B A

H G F E D C B A

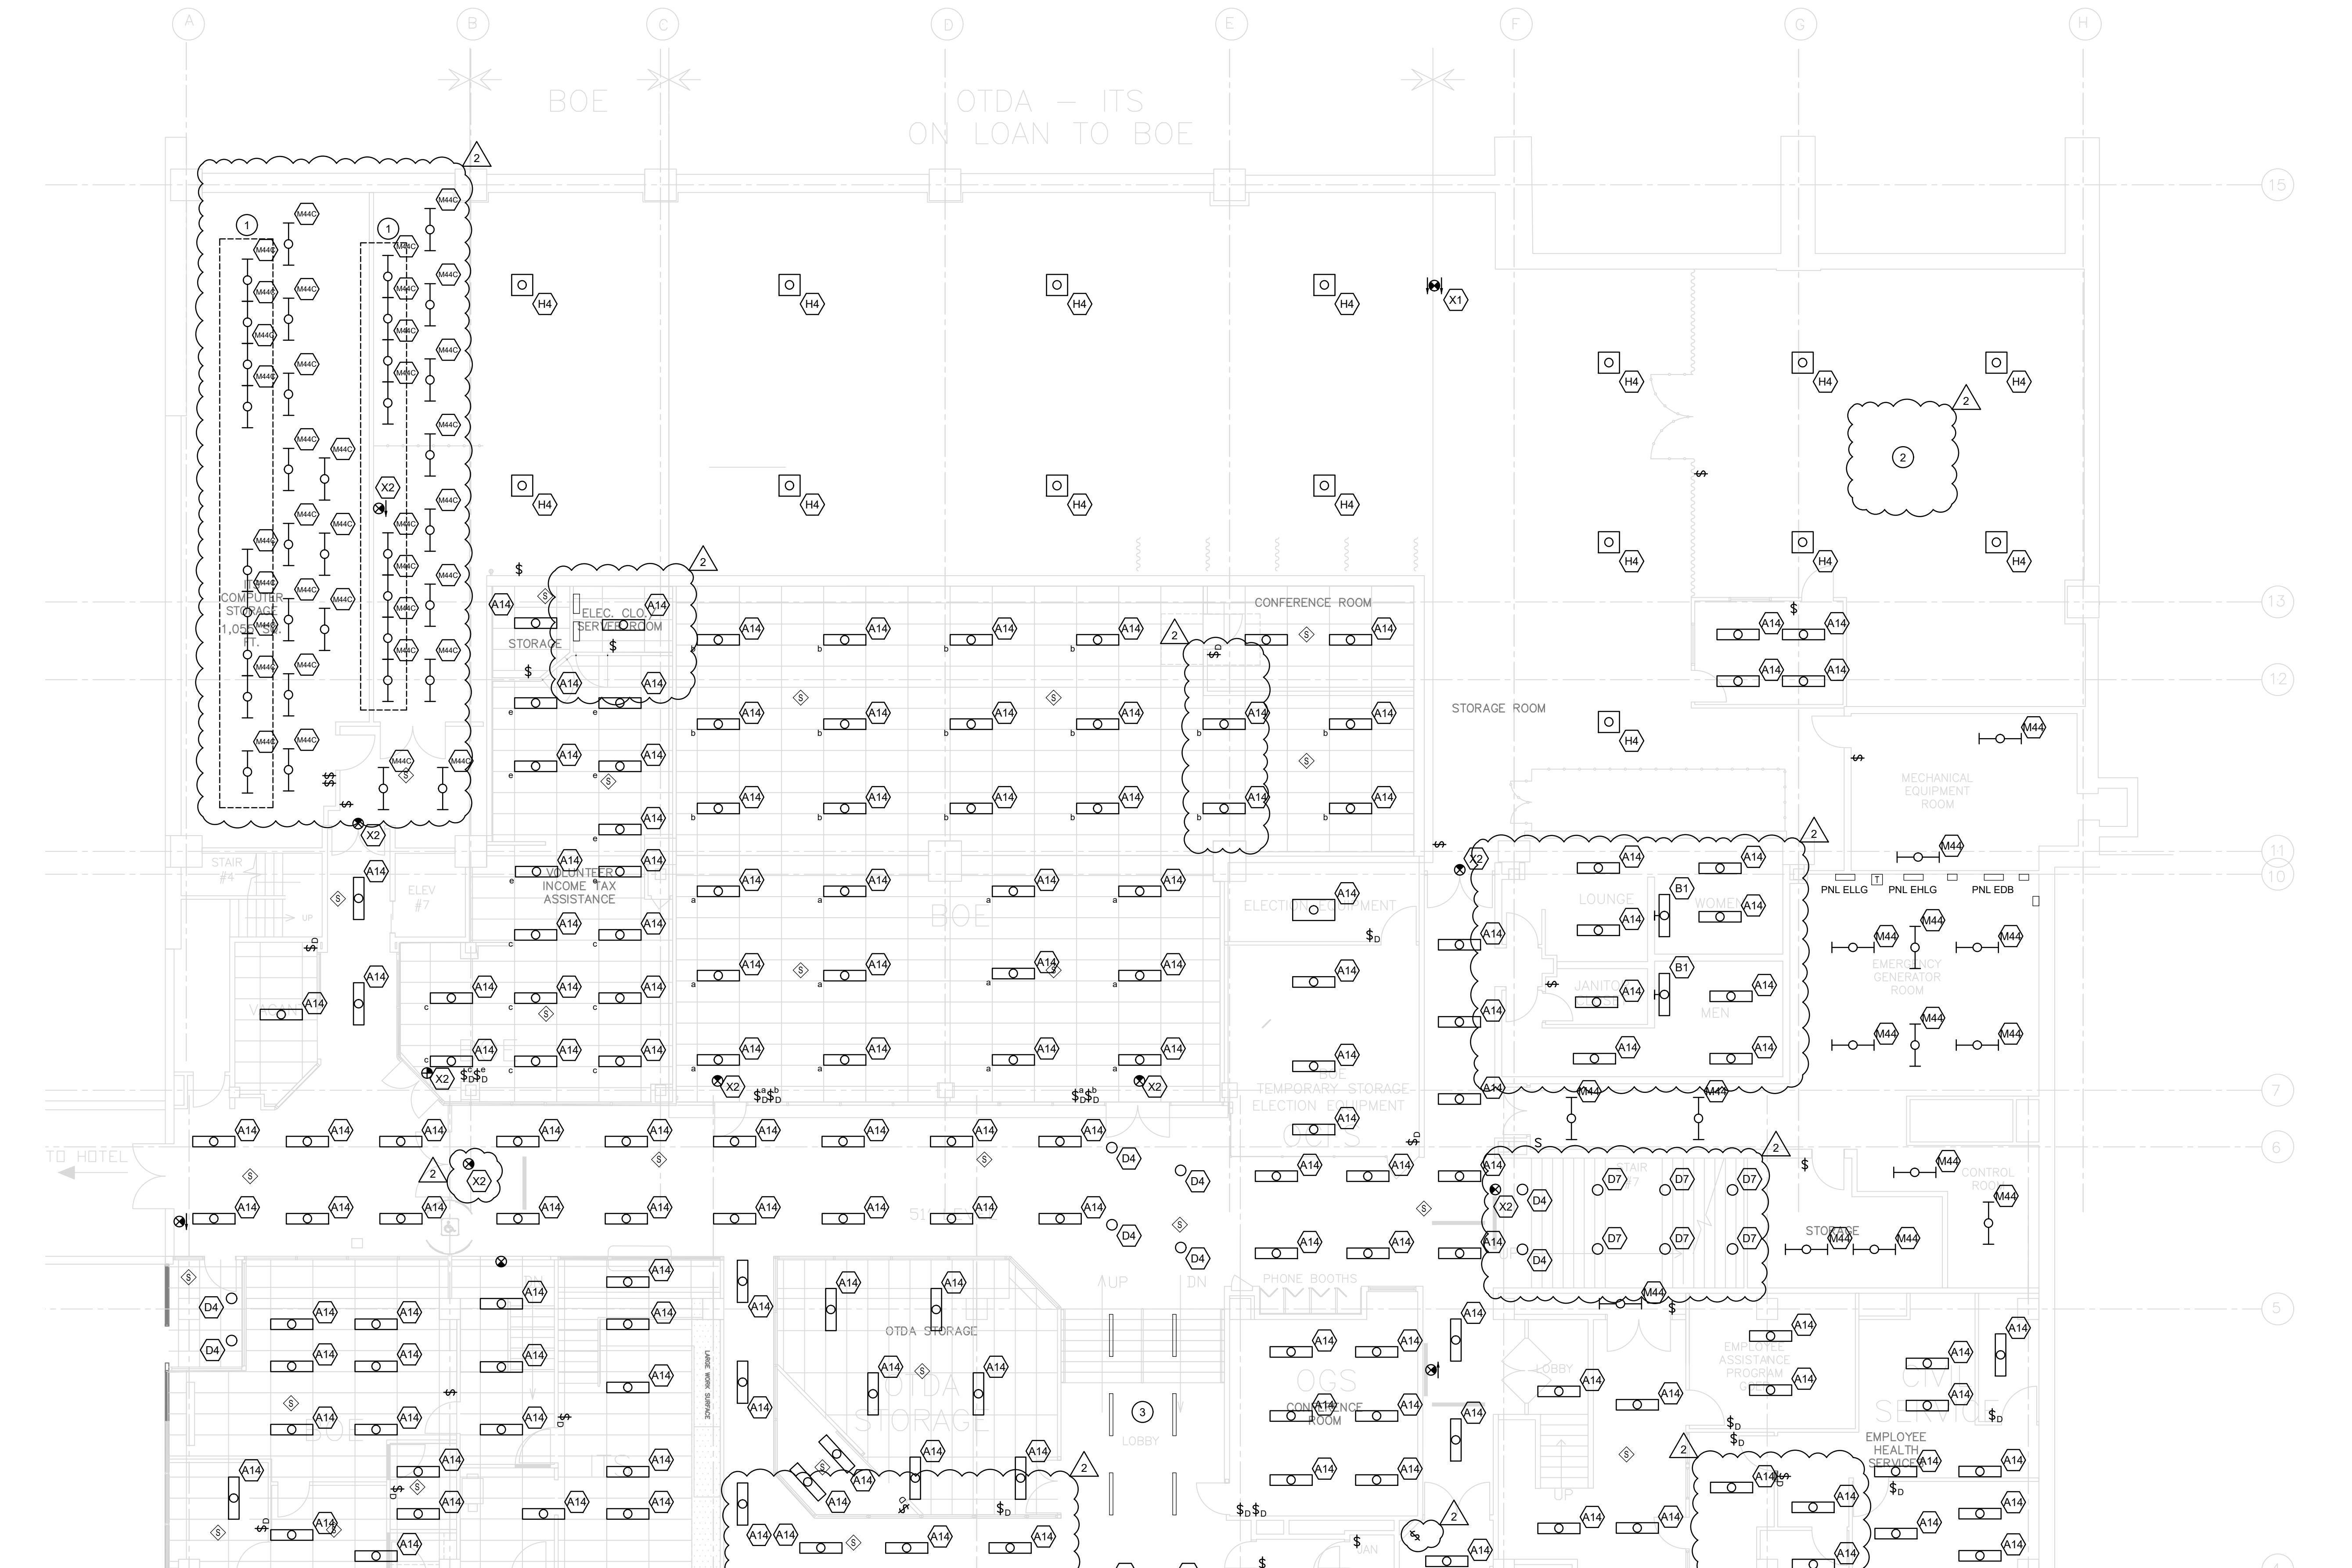

**NEW YORK STATE OF GOVERNMENT** | **Office of General Services**

DESIGN &amp; CONSTRUCTION

CONSULTANT

CERTIFICATE OF AUTHORIZATION #: 018011



RMF ENGINEERING, INC.  
5520 RESEARCH PARK DRIVE  
SUITE 300  
BALTIMORE, MD 21228

**WARNING:**  
THE ALTERATION OF THIS MATERIAL IN ANY WAY,  
WHICH IS UNAUTHORIZED BY THE REGISTERED  
PROFESSIONAL, I.E. ARCHITECT FOR AN ARCHITECT,  
ENGINEER FOR AN ENGINEER OR LANDSCAPE ARCHITECT  
FOR A LANDSCAPE ARCHITECT, IS A VIOLATION OF THE  
NEW YORK STATE EDUCATION LAW AND/OR REGULATIONS  
AND IS A CLASS 'A' MISDEMEANOR.

**NYS ENERGY CODE STATEMENT:**  
I, UNDERSIGNER, DO HEREBY CERTIFY THAT TO THE BEST  
OF MY KNOWLEDGE, BELIEF, AND PROFESSIONAL JUDGEMENT,  
THE INFORMATION SHOWN ON THESE DRAWINGS AND  
SPECIFICATIONS DURING THE DESIGN COMPLETES WITH THE  
APPLICABLE REQUIREMENTS OF THE NEW YORK STATE  
2020 ENERGY CONSERVATION CODE.

**UNIFORM CODE STATEMENT**  
TO THE BEST OF THE REGISTERED DESIGN PROFESSIONAL'S  
KNOWLEDGE, BELIEF, AND PROFESSIONAL JUDGEMENT,  
THESE PLANS AND/OR SPECIFICATIONS ARE IN COMPLIANCE  
WITH THE 2020 UNIFORM CODE.

REGISTRATION EXPIRES: 02-28-2026



**CONTRACT: ELECTRICAL**  
TITLE: REPLACE LIGHTING & CONTROLS

LOCATION: 40 N PEARL ST ALBANY, NY

CLIENT: OFFICE OF GENERAL SERVICES

**FINAL SUBMISSION**

2	12/19/2025	ADDENDUM 2
MARK	02-14-2025	FINAL SUBMISSION
PROJECT NUMBER:	47677-E	
DESIGNED BY:	MGP	
DRAWN BY:	MGP	
FIELD CHECK:	JRG	
APPROVED:	JRG	

SHEET TITLE: FIRST FLOOR - SECTION 2 - LIGHTING

DRAWING NUMBER: E-201.2

SHEET 25 OF 43

8 7 6 5 4 3 2 1

H

G

F

E

D

C

B

A

7

6

5

4

3

2


1

## GENERAL NOTES:

A. CONNECT LIGHTING FIXTURES TO EXISTING NORMAL OR EMERGENCY LIGHTING BRANCH CIRCUITS AS INDICATED.

## DRAWING NOTES:


- 1 PROVIDE 14 GAUGE ALUMINUM PLATE TO COVER EXISTING LIGHT BACKBOX - CUT OPENING TO FIT NEW LIGHT.
- 2 CONNECT INGRADE LIGHT TO EXISTING BRANCH CIRCUIT FROM REMOVAL WORK. REWORK CONDUIT AS REQUIRED.

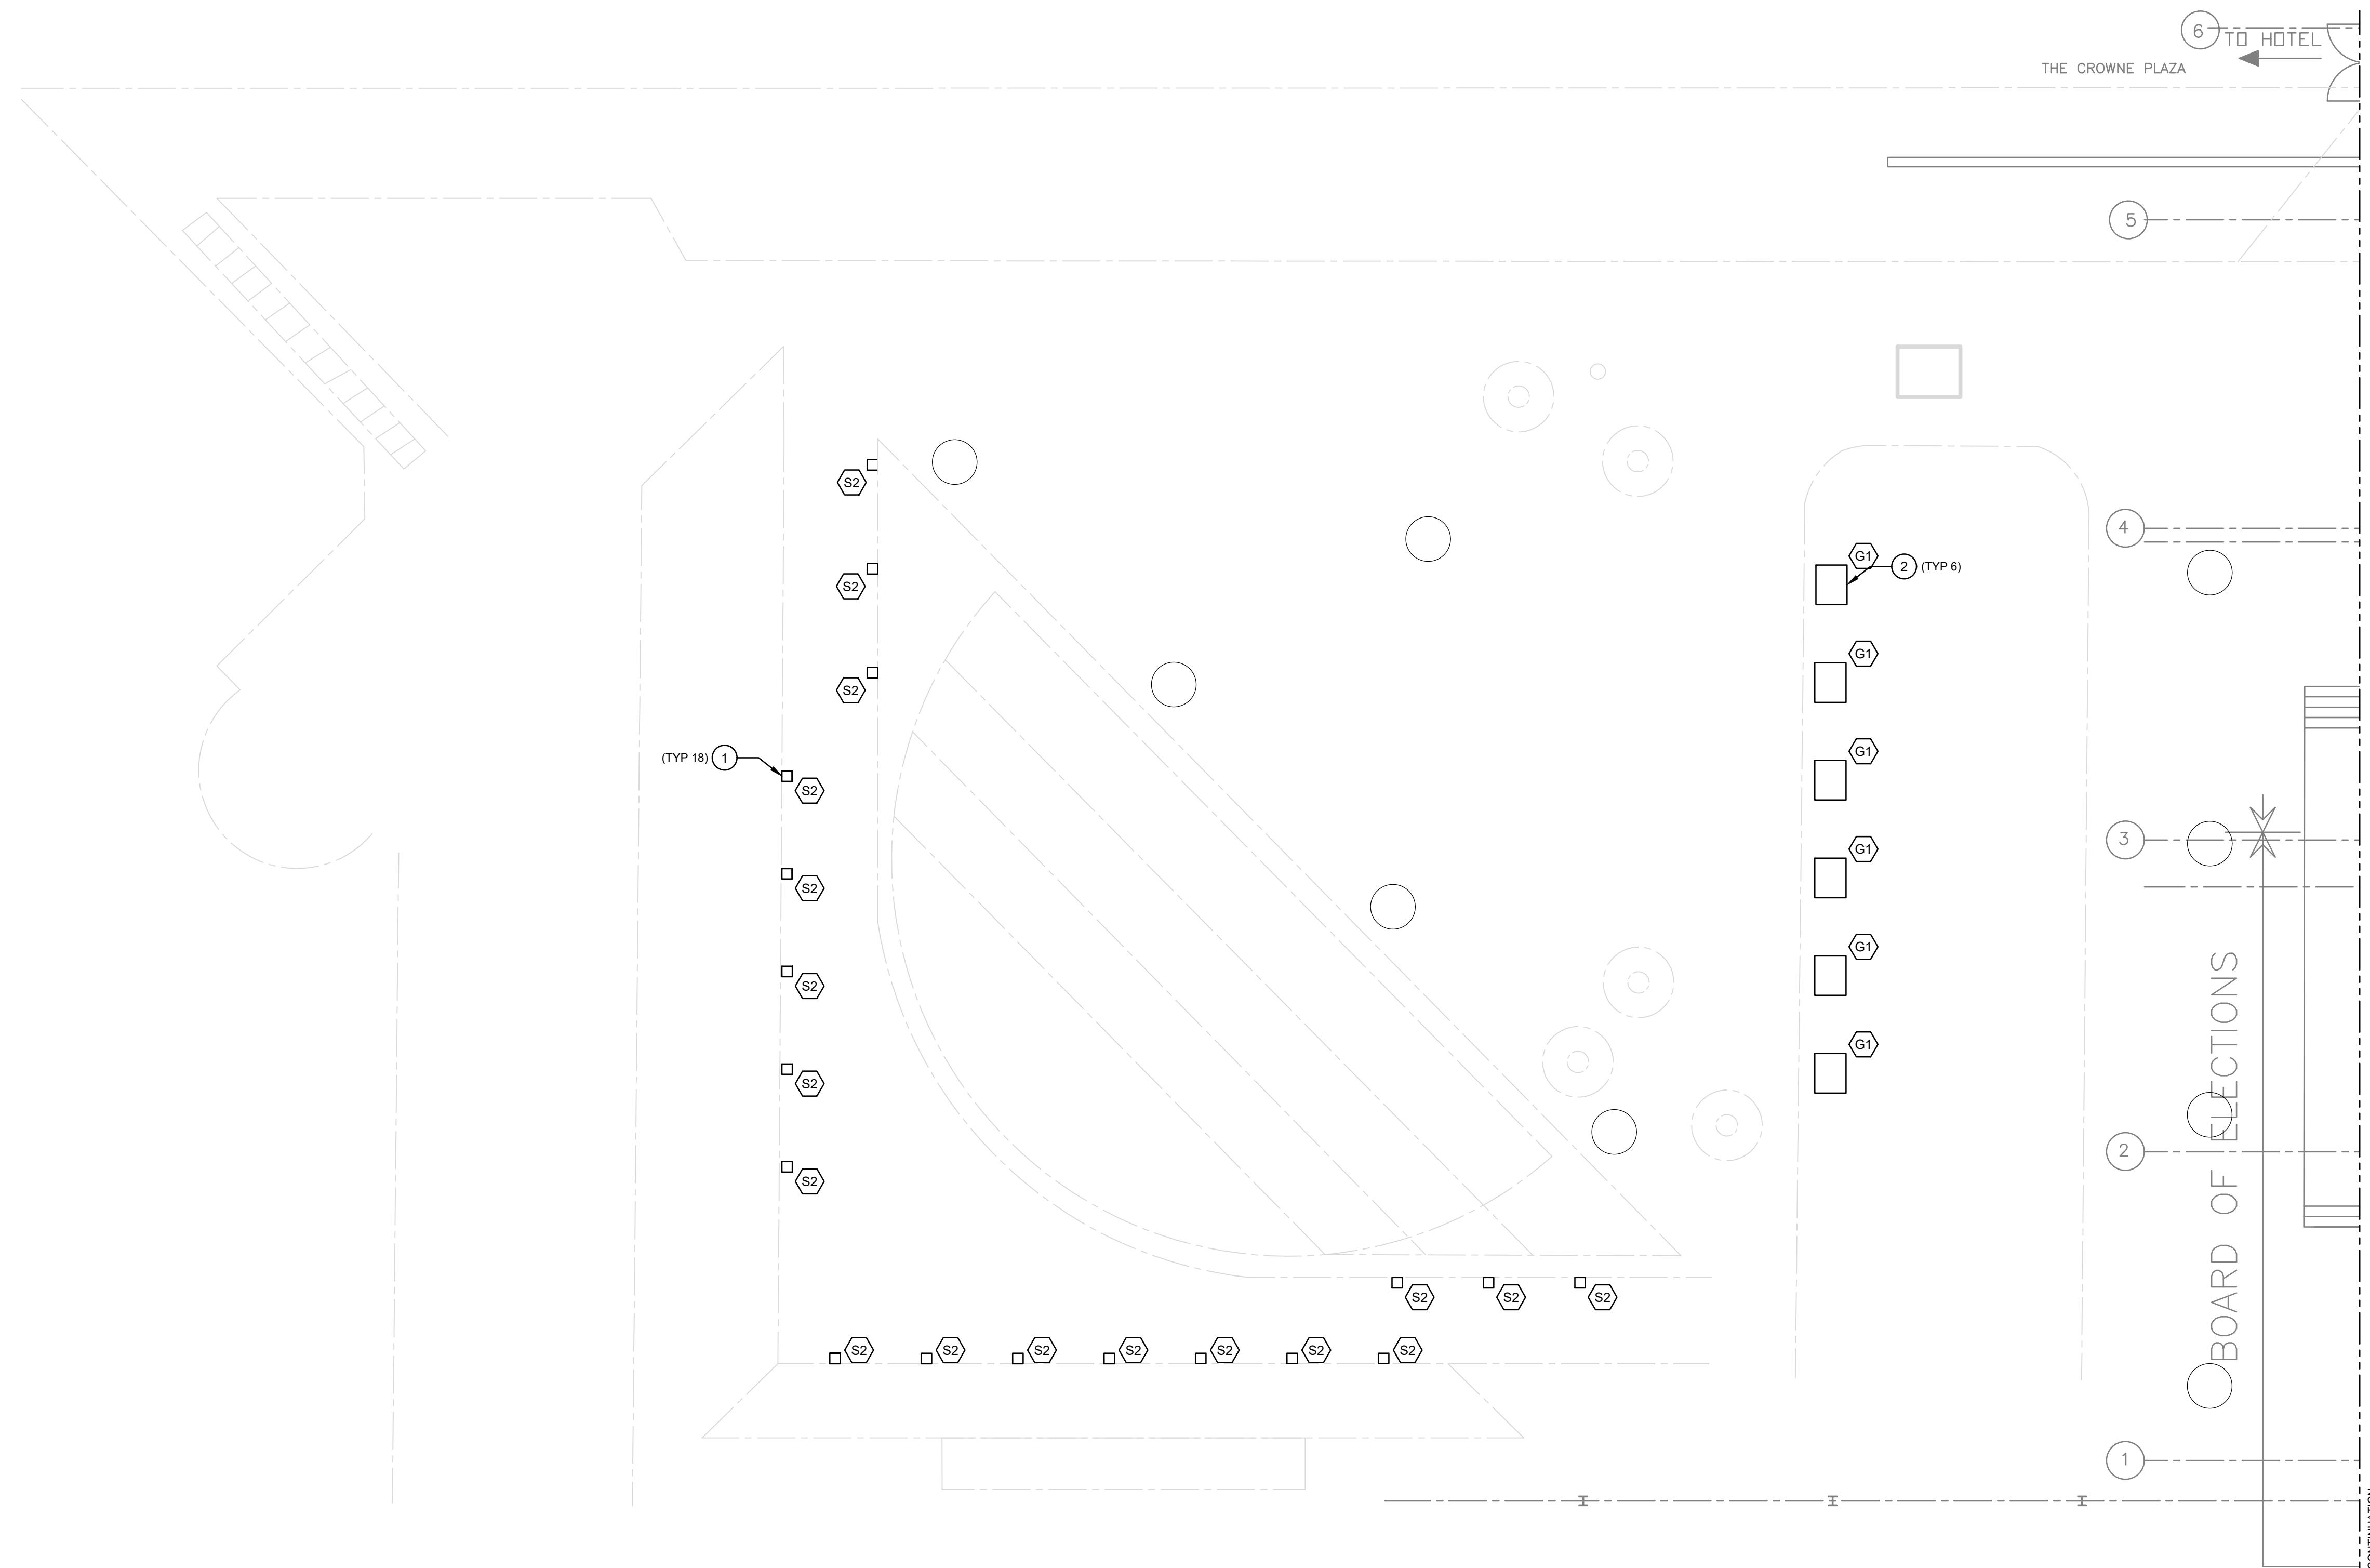

1  
E-201.3

FIRST FLOOR - PLAZA - LIGHTING

SCALE: 1/8" = 1'-0"

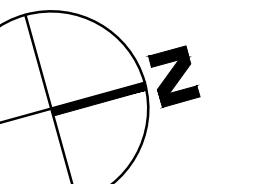

GRAPHIC SCALE  
8 4 0 8 16  
SCALE: 1/8" = 1'-0"  
UNIT OF MEASURE: FEET

DRAWING NUMBER:  
E-201.3

SHEET 26 OF 43

NEW YORK STATE OF GOVERNMENT | Office of General Services

DESIGN & CONSTRUCTION

CONSULTANT

CERTIFICATE OF AUTHORIZATION #: 018011



RMF ENGINEERING, INC.  
5520 RESEARCH PARK DRIVE  
SUITE 300  
BALTIMORE, MD 21228

WARNING:

THE ALTERATION OF THIS MATERIAL IN ANY WAY, WHETHER BY THE REGISTERED DESIGN PROFESSIONAL, THE APPROPRIATE PROFESSIONAL, I.E. ARCHITECT FOR AN ARCHITECT, ENGINEER FOR AN ENGINEER OR LANDSCAPE ARCHITECT FOR A LANDSCAPE ARCHITECT, IS A VIOLATION OF THE NEW YORK STATE EDUCATION LAW AND/OR REGULATIONS AND IS A CLASS 'A' MISDEMEANOR.

## NYS ENERGY CODE STATEMENT:

I, UNDERSGNED, DO HEREBY CERTIFY THAT TO THE BEST OF MY KNOWLEDGE, BELIEF, AND PROFESSIONAL JUDGEMENT, THE INFORMATION SHOWN ON THESE DRAWINGS AND SPECIFICATIONS DURING THE DESIGN COMPLETES THE APPROPRIATE REQUIREMENTS OF THE NEW YORK STATE 2020 ENERGY CONSERVATION CODE.

## UNIFORM CODE STATEMENT

TO THE BEST OF THE REGISTERED DESIGN PROFESSIONAL'S KNOWLEDGE, BELIEF, AND PROFESSIONAL JUDGEMENT, THESE PLANS AND/OR SPECIFICATIONS ARE IN COMPLIANCE WITH THE 2020 UNIFORM CODE.

REGISTRATION EXPIRES:  
02-28-2026



## CONTRACT: ELECTRICAL

TITLE: REPLACE LIGHTING & CONTROLS

LOCATION: 40 N PEARL ST  
ALBANY, NY

CLIENT: OFFICE OF GENERAL SERVICES

## FINAL SUBMISSION

02-14-2025 FINAL SUBMISSION

MARK DATE DESCRIPTION

PROJECT NUMBER: 47677-E

DESIGNED BY: MGP

DRAWN BY: MGP

FIELD CHECK: JRG

APPROVED: JRG

SHEET TITLE: FIRST FLOOR - PLAZA - LIGHTING

DRAWING NUMBER: E-201.3

SHEET 26 OF 43

8

7

6

5

4

3

2

1

H

G

F


E

D

C

B

A

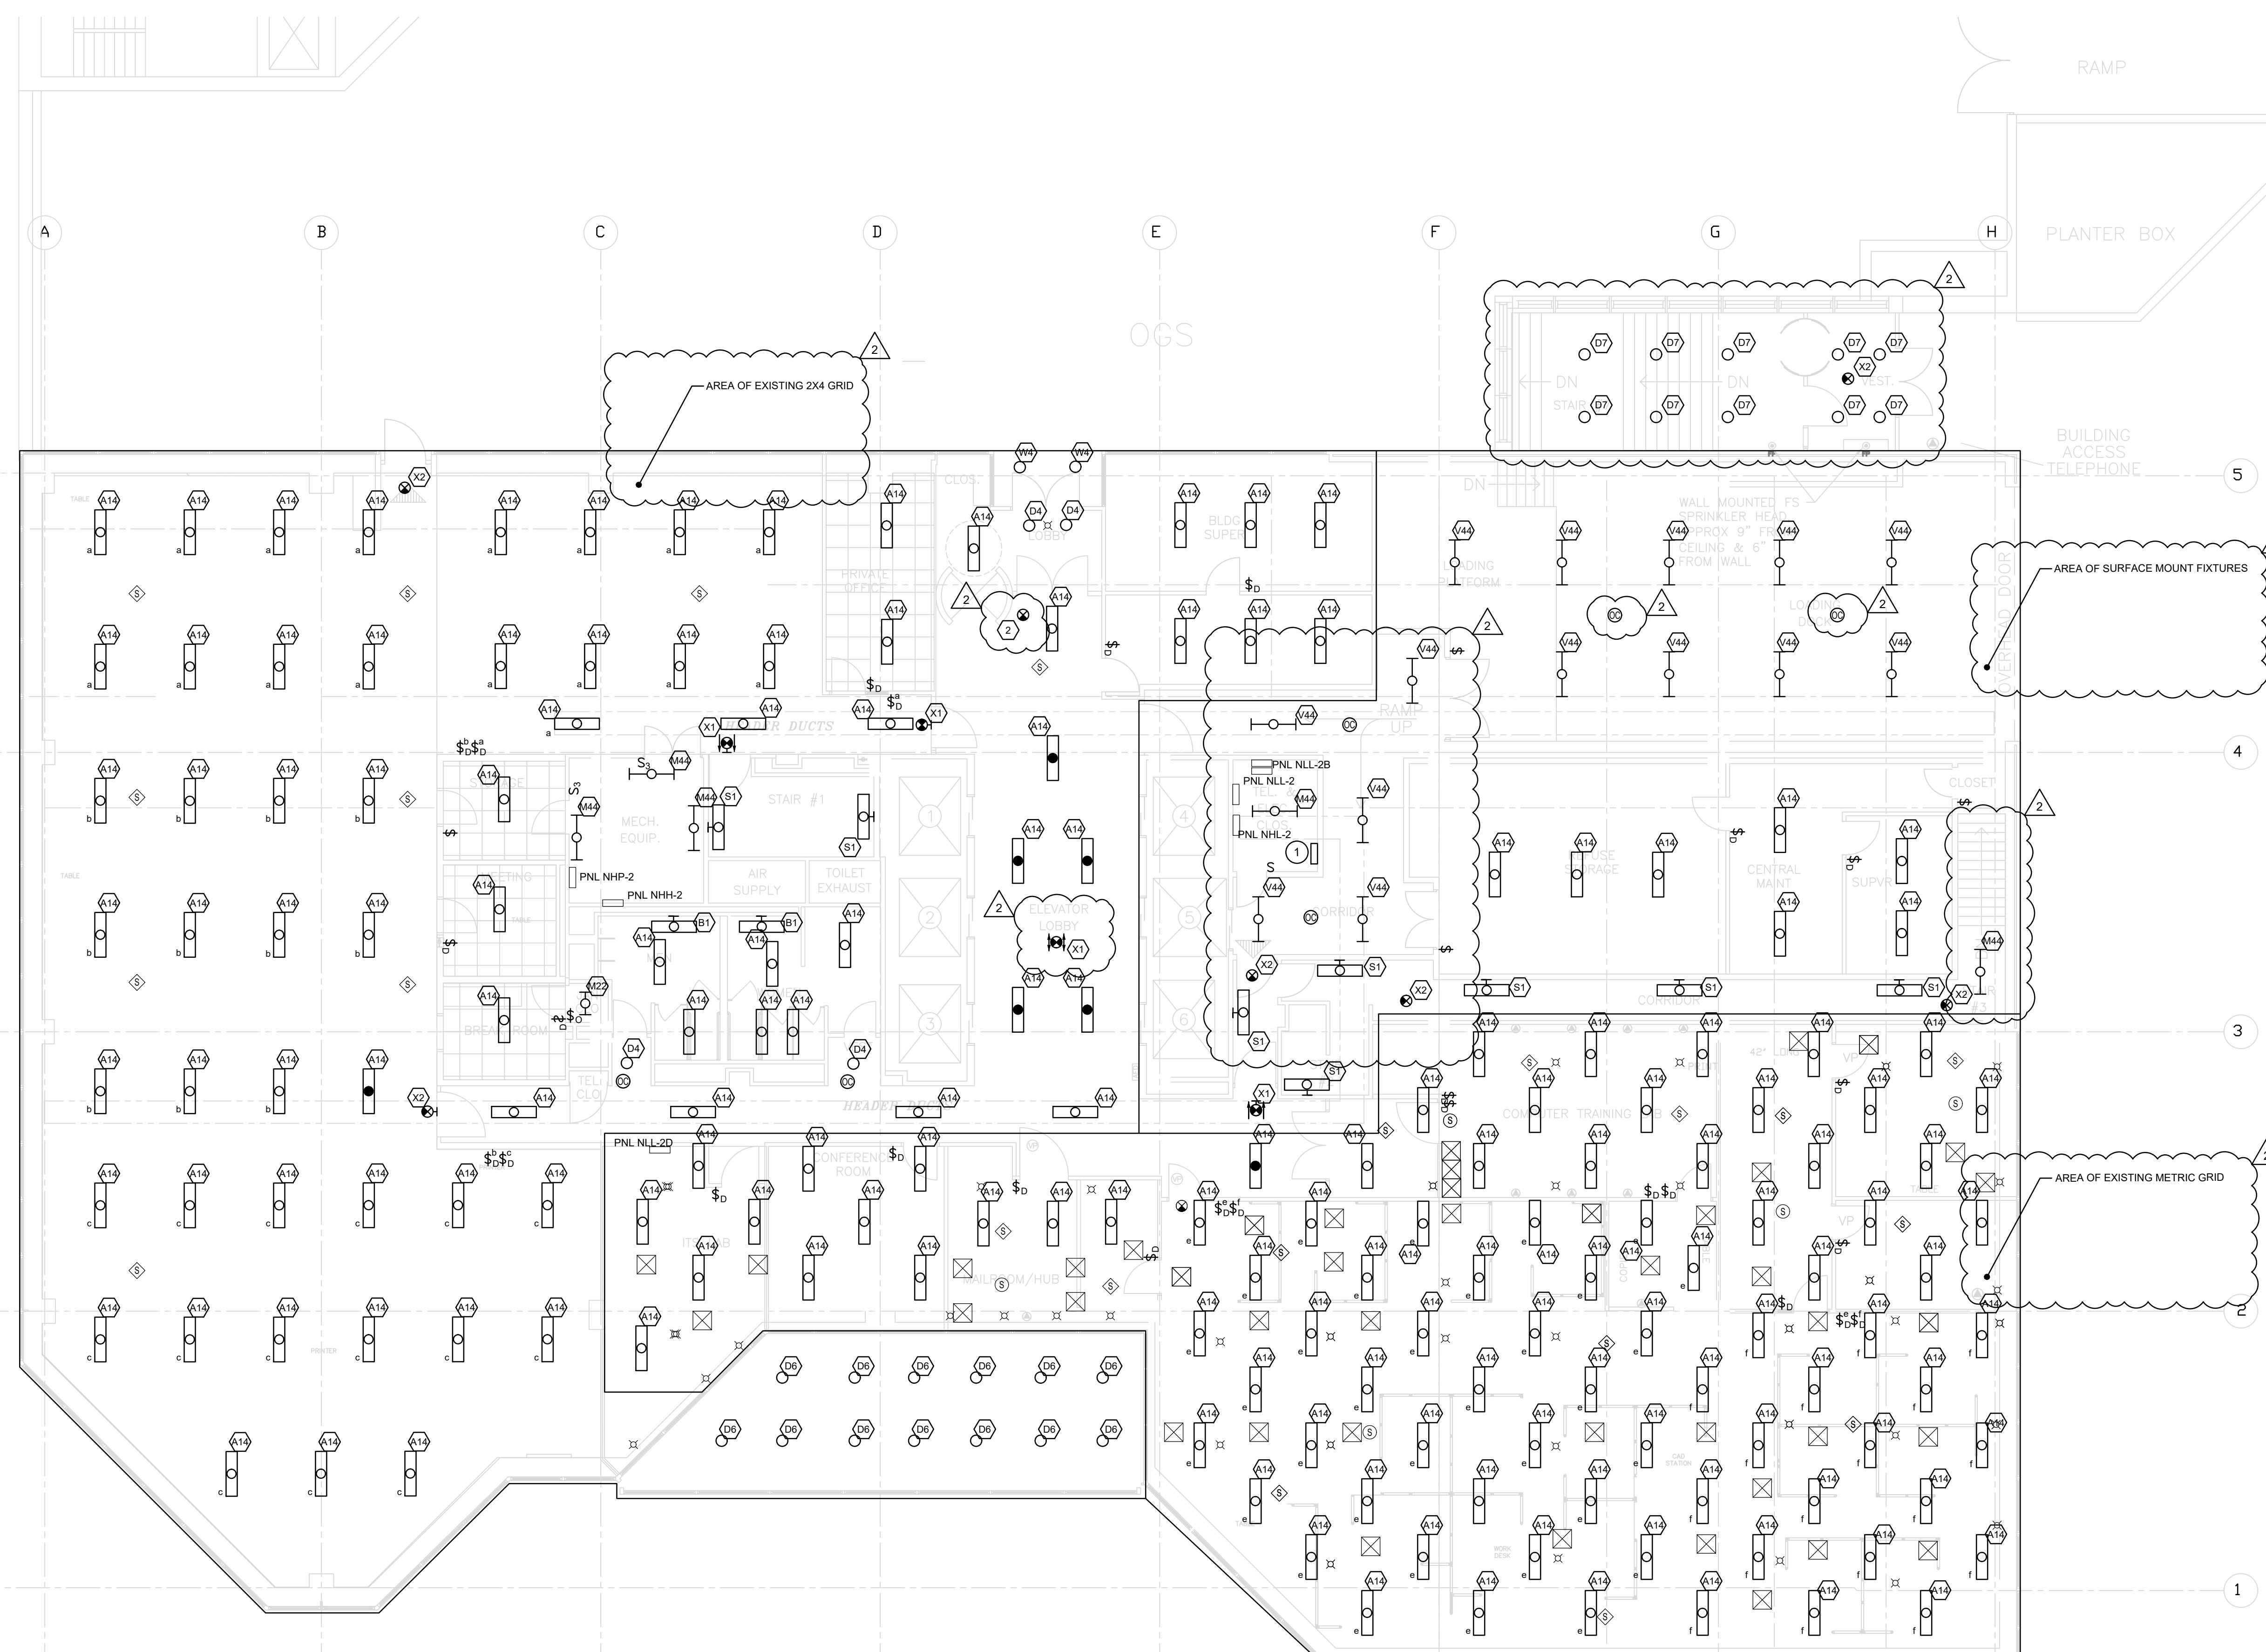

RMF ENGINEERING, INC.  
5520 RESEARCH PARK DRIVE  
SUITE 300  
BALTIMORE, MD 21228

**WARNING:**  
THE ALTERATION OF THIS MATERIAL IN ANY WAY,  
WHICH IS UNAUTHORIZED BY THE REGISTERED  
PROFESSIONAL, I.E. ARCHITECT FOR AN ARCHITECT,  
ENGINEER FOR AN ENGINEER OR LANDSCAPE ARCHITECT  
FOR A LANDSCAPE ARCHITECT, IS A VIOLATION OF THE  
NEW YORK STATE EDUCATION LAW AND/OR REGULATIONS  
AND IS A CLASS 'A' MISDEMEANOR.

**NYS ENERGY CODE STATEMENT:**

I, UNDERSIGNED, DO HEREBY CERTIFY THAT TO THE BEST  
OF MY KNOWLEDGE, BELIEF, AND PROFESSIONAL JUDGEMENT,  
THE INFORMATION SHOWN ON THESE DRAWINGS AND  
SPECIFICATIONS DURING THE DESIGN COMPLETES WITH THE  
APPLICABLE REQUIREMENTS OF THE NEW YORK STATE  
2020 ENERGY CONSERVATION CODE.

**UNIFORM CODE STATEMENT**

TO THE BEST OF THE REGISTERED DESIGN PROFESSIONAL'S  
KNOWLEDGE, BELIEF, AND PROFESSIONAL JUDGEMENT,  
THESE PLANS AND/OR SPECIFICATIONS ARE IN COMPLIANCE  
WITH THE 2020 UNIFORM CODE.

REGISTRATION EXPIRES:  
02-28-2026

**CONTRACT: ELECTRICAL**

TITLE: REPLACE LIGHTING & CONTROLS

LOCATION: 40 N PEARL ST  
ALBANY, NY

CLIENT: OFFICE OF GENERAL SERVICES

**FINAL SUBMISSION**

2 12/19/2025 ADDENDUM 2  
02-14-2025 FINAL SUBMISSION

MARK DATE DESCRIPTION

PROJECT NUMBER: 47677-E

DESIGNED BY: MGP

DRAWN BY: MGP

FIELD CHECK: JRG

APPROVED: JRG

SHEET TITLE:

SECOND FLOOR - LIGHTING

DRAWING NUMBER: E-202

8

7

6

5

4


3

2

1

H

H

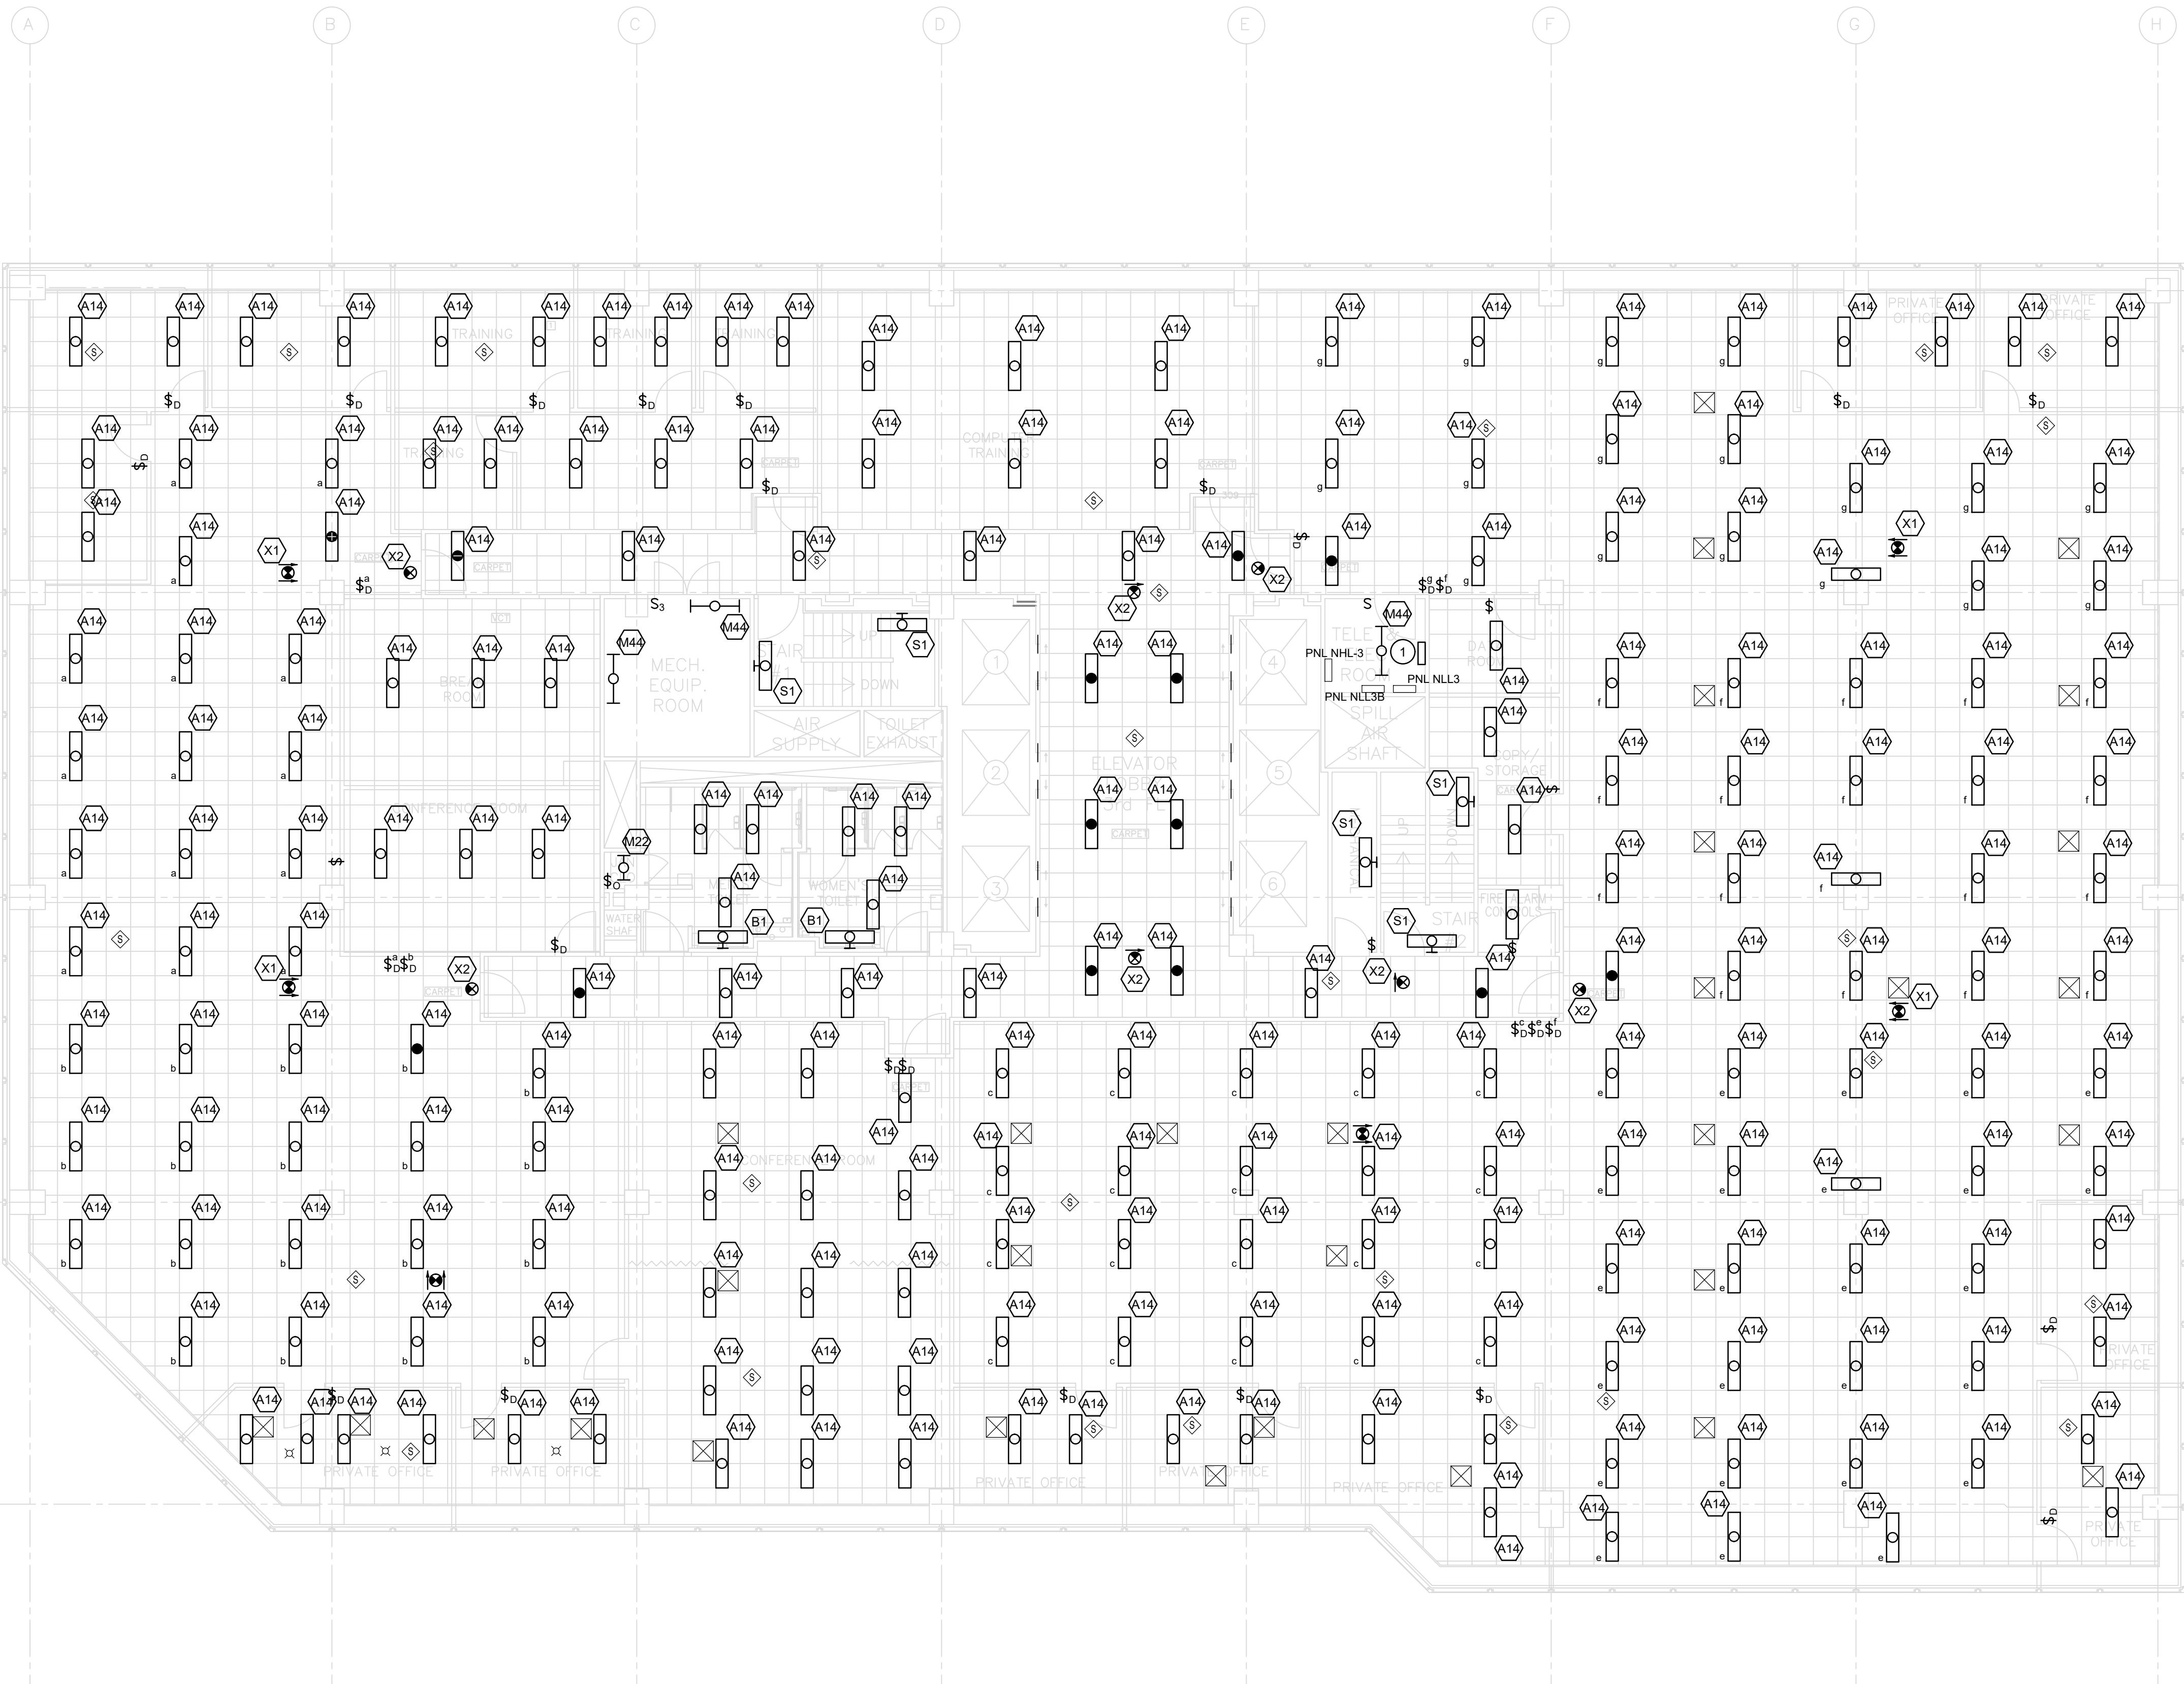

1  
E-203      THIRD FLOOR - LIGHTING  
SCALE: 1/8" = 1'-0"

REVISED DRAWING  
12/19/2025

GRAPHIC SCALE  
8 4 0 8 16  
SCALE: 1/8" = 1'-0"  
UNIT OF MEASURE: FEET

GENERAL NOTES:

- A. CONNECT LIGHTING FIXTURES TO EXISTING NORMAL OR EMERGENCY LIGHTING BRANCH CIRCUITS AS INDICATED.
- B. WIRELESS LOW VOLTAGE SWITCHES ARE INTEGRAL BATTERY OPERATED.
- C. PROVIDE LABEL ON EACH LIGHTING FIXTURE AND SWITCH INDICATING PANEL AND CIRCUIT NUMBER.
- D. COORDINATE SWITCH LOCATIONS WITH OWNER PRIOR TO INSTALLATION.
- E. FIRE STOP ALL PENETRATIONS LEAVING ELECTRICAL ROOM - WALL OR FLOOR.

DRAWING NOTES:


- ① LCP-3. CONNECT TO PANEL NHL3 CIRCUIT 16. CONNECT TO UNSWITCHED CONDUCTOR SERVING THE LIGHTING IN THE AREA.

NEW YORK STATE OF GOVERNMENT | Office of General Services

DESIGN & CONSTRUCTION

CONSULTANT

CERTIFICATE OF AUTHORIZATION #: 018011

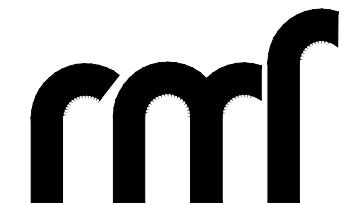

RMF ENGINEERING, INC.  
5520 RESEARCH PARK DRIVE  
SUITE 300  
BALTIMORE, MD 21228

WARNING:

THE ALTERATION OF THIS MATERIAL IN ANY WAY, WHETHER BY THE ORIGINAL DRAWER, A REGISTERED PROFESSIONAL, I.E. ARCHITECT FOR AN ARCHITECT, ENGINEER FOR AN ENGINEER OR LANDSCAPE ARCHITECT FOR A LANDSCAPE ARCHITECT, IS A VIOLATION OF THE NEW YORK STATE EDUCATION LAW AND/OR REGULATIONS AND IS A CLASS 'A' MISDEMEANOR.


NYS ENERGY CODE STATEMENT:

I, UNDERSIGNED, DO HEREBY CERTIFY THAT TO THE BEST OF MY KNOWLEDGE, BELIEF, AND PROFESSIONAL JUDGEMENT, THE INFORMATION SHOWN ON THESE DRAWINGS AND SPECIFICATIONS DURING THE DESIGN COMPLETES WITH THE APPLICABLE REQUIREMENTS OF THE NEW YORK STATE 2020 ENERGY CONSERVATION CODE.

UNIFORM CODE STATEMENT

TO THE BEST OF THE REGISTERED DESIGN PROFESSIONAL'S KNOWLEDGE, BELIEF, AND PROFESSIONAL JUDGEMENT, THESE PLANS AND/OR SPECIFICATIONS ARE IN COMPLIANCE WITH THE 2020 UNIFORM CODE.

REGISTRATION EXPIRES: 02-28-2026

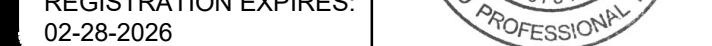

CONTRACT: ELECTRICAL

TITLE: REPLACE LIGHTING & CONTROLS

LOCATION: 40 N PEARL ST  
ALBANY, NY

CLIENT: OFFICE OF GENERAL SERVICES

FINAL SUBMISSION

2	12/19/2025	ADDENDUM 2
	02-14-2025	FINAL SUBMISSION
MARK	DATE	DESCRIPTION
PROJECT NUMBER:	47677-E	
DESIGNED BY:	MGP	
DRAWN BY:	MGP	
FIELD CHECK:	JRG	
APPROVED:	JRG	
SHEET TITLE:		

THIRD FLOOR - LIGHTING

DRAWING NUMBER: E-203

SHEET 28 OF 43

8

7

6

5

4

3

2

1

H

A

B

C

D

E

F

G

H

H

## GENERAL NOTES:

- A. CONNECT LIGHTING FIXTURES TO EXISTING NORMAL OR EMERGENCY LIGHTING BRANCH CIRCUITS AS INDICATED.
- B. WIRELESS LOW VOLTAGE SWITCHES ARE INTEGRAL BATTERY OPERATED.
- C. PROVIDE LABEL ON EACH LIGHTING FIXTURE AND SWITCH INDICATING PANEL AND CIRCUIT NUMBER.
- D. COORDINATE SWITCH LOCATIONS WITH OWNER PRIOR TO INSTALLATION.
- E. FIRE STOP ALL PENETRATIONS LEAVING ELECTRICAL ROOM - WALL OR FLOOR.

## DRAWING NOTES:

- 1 LCP-4 CONNECT TO PANEL NHL4 CIRCUIT 14. CONNECT TO UNSWITCHED CONDUCTOR SERVING THE LIGHTING IN THE AREA.
- 2 PROVIDE DIMMING RELAY PACK TO CONNECT EXISTING LIGHTING TO NEW CONTROLS SYSTEM.


**Office of General Services**

DESIGN &amp; CONSTRUCTION

CONSULTANT

CERTIFICATE OF AUTHORIZATION #: 018011



RMF ENGINEERING, INC.  
5520 RESEARCH PARK DRIVE  
SUITE 300  
BALTIMORE, MD 21228

## WARNING:

THE ALTERATION OF THIS MATERIAL IN ANY WAY,  
WHICH IS UNAUTHORIZED BY THE REGISTERED  
PROFESSIONAL, I.E. ARCHITECT FOR AN ARCHITECT,  
ENGINEER FOR AN ENGINEER OR LANDSCAPE ARCHITECT  
FOR A LANDSCAPE ARCHITECT, IS A VIOLATION OF THE  
NEW YORK STATE EDUCATION LAW AND/OR REGULATIONS  
AND IS A CLASS 'A' MISDEMEANOR.


## NYS ENERGY CODE STATEMENT:

I, UNDERSIGNER, DO HEREBY CERTIFY THAT TO THE BEST  
OF MY KNOWLEDGE, BELIEF, AND PROFESSIONAL JUDGEMENT,  
THE INFORMATION SHOWN ON THESE DRAWINGS AND  
SPECIFICATIONS DURING THE DESIGN COMPLETES WITH THE  
APPLICABLE REQUIREMENTS OF THE NEW YORK STATE  
2020 ENERGY CONSERVATION CODE.

## UNIFORM CODE STATEMENT

TO THE BEST OF THE REGISTERED DESIGN PROFESSIONAL'S  
KNOWLEDGE, BELIEF, AND PROFESSIONAL JUDGEMENT,  
THESE PLANS AND/OR SPECIFICATIONS ARE IN COMPLIANCE  
WITH THE 2020 UNIFORM CODE.

REGISTRATION EXPIRES:

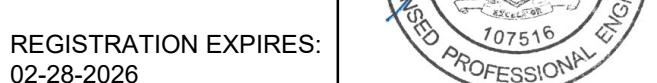

02-28-2026

## CONTRACT: ELECTRICAL

TITLE: REPLACE LIGHTING &amp; CONTROLS

LOCATION: 40 N PEARL ST  
ALBANY, NY

CLIENT: OFFICE OF GENERAL SERVICES

## FINAL SUBMISSION

2 12/19/2025 ADDENDUM 2

02-14-2025 FINAL SUBMISSION

MARK DATE DESCRIPTION

PROJECT NUMBER: 47677-E

DESIGNED BY: MGP

DRAWN BY: MGP

FIELD CHECK: JRG

APPROVED: JRG

SHEET TITLE: FOURTH FLOOR - LIGHTING

DRAWING NUMBER: E-204

SHEET 29 OF 43

1  
E-204

## FOURTH FLOOR - LIGHTING

SCALE: 1/8" = 1'-0"

2  
E-204

REVISED DRAWING  
12/19/2025

GRAPHIC SCALE  
8 4 0 8 16  
SCALE: 1/8" = 1'-0"  
UNIT OF MEASURE: FEET

8

7

6

5

4

3

2

1

8

7

6

5

4

3

2

1

H

7

6

5


4

3

2

1

A

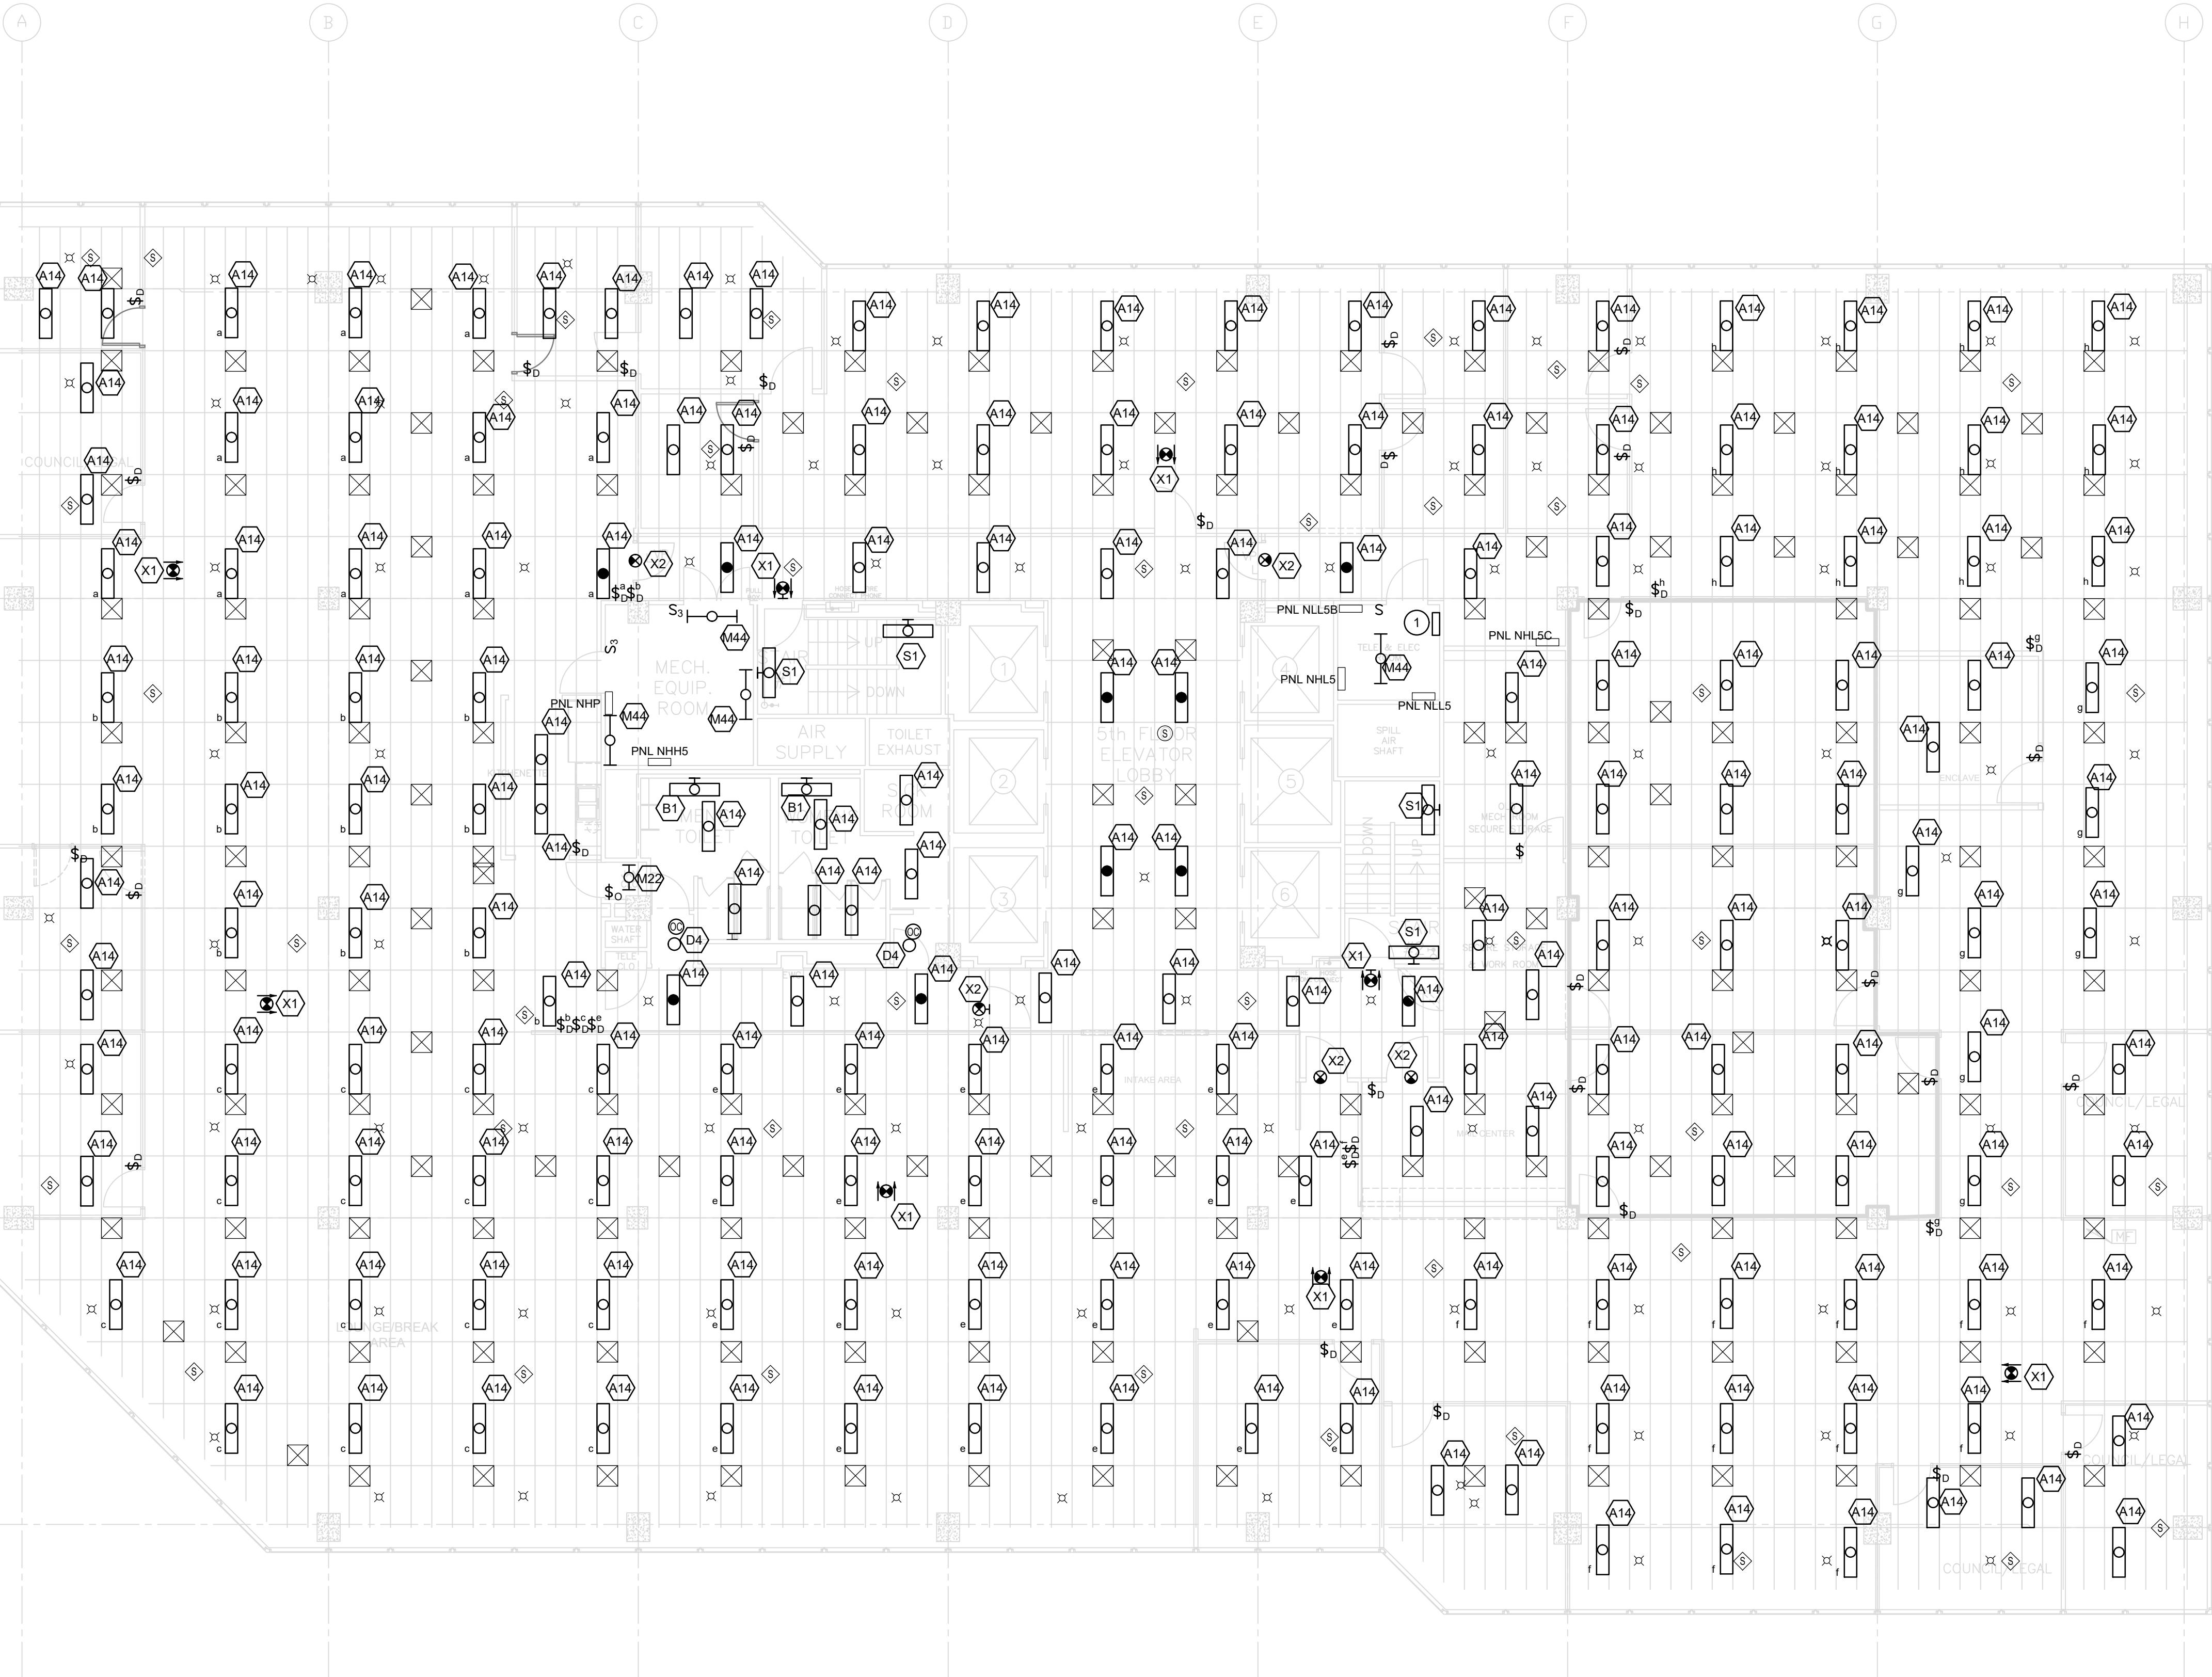

1

E-205

FIFTH FLOOR - LIGHTING

SCALE: 1/8" = 1'-0"

REVISED DRAWING  
12/19/2025

GRAPHIC SCALE  
8 4 0 8 16  
SCALE: 1/8" = 1'-0"  
UNIT OF MEASURE: FEET

DRAWING NUMBER:  
E-205

## GENERAL NOTES:

- A. CONNECT LIGHTING FIXTURES TO EXISTING NORMAL OR EMERGENCY LIGHTING BRANCH CIRCUITS AS INDICATED.
- B. WIRELESS LOW VOLTAGE SWITCHES ARE INTEGRAL BATTERY OPERATED.
- C. PROVIDE LABEL ON EACH LIGHTING FIXTURE AND SWITCH INDICATING PANEL AND CIRCUIT NUMBER.
- D. COORDINATE SWITCH LOCATIONS WITH OWNER PRIOR TO INSTALLATION.
- E. FIRE STOP ALL PENETRATIONS LEAVING ELECTRICAL ROOM - WALL OR FLOOR.


## DRAWING NOTES:

- 1 LCP-5 CONNECT TO PANEL NHL26 CIRCUIT 26. CONNECT TO UNSWITCHED CONDUCTOR SERVING THE LIGHTING IN THE AREA.

DESIGN &amp; CONSTRUCTION

CONSULTANT

CERTIFICATE OF AUTHORIZATION #: 018011

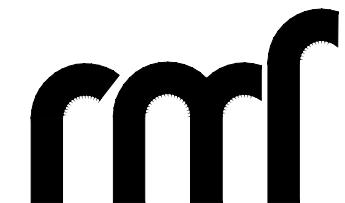

RMF ENGINEERING, INC.  
5520 RESEARCH PARK DRIVE  
SUITE 300  
BALTIMORE, MD 21228

## WARNING:

THE ALTERATION OF THIS MATERIAL IN ANY WAY, WHETHER BY THE APPLICABLE PROFESSIONAL, I.E. ARCHITECT FOR AN ARCHITECT, ENGINEER FOR AN ENGINEER OR LANDSCAPE ARCHITECT FOR A LANDSCAPE ARCHITECT, IS A VIOLATION OF THE NEW YORK STATE EDUCATION LAW AND/OR REGULATIONS AND IS A CLASS 'A' MISDEMEANOR.

## NYS ENERGY CODE STATEMENT:

I, UNDERSIGN, DO HEREBY CERTIFY THAT TO THE BEST OF MY KNOWLEDGE, BELIEF, AND PROFESSIONAL JUDGEMENT, THE INFORMATION SHOWN ON THESE DRAWINGS AND SPECIFICATIONS DURING THE TIME IT COMPLETES THE APPLICABLE REQUIREMENTS OF THE NEW YORK STATE 2020 ENERGY CONSERVATION CODE.

## UNIFORM CODE STATEMENT

TO THE BEST OF THE REGISTERED DESIGN PROFESSIONAL'S KNOWLEDGE, BELIEF, AND PROFESSIONAL JUDGEMENT, THESE PLANS AND/OR SPECIFICATIONS ARE IN COMPLIANCE WITH THE 2020 UNIFORM CODE.

REGISTRATION EXPIRES: 02-28-2026

## CONTRACT: ELECTRICAL

TITLE: REPLACE LIGHTING &amp; CONTROLS

LOCATION: 40 N PEARL ST ALBANY, NY

CLIENT: OFFICE OF GENERAL SERVICES

## FINAL SUBMISSION

2 12/19/2025 ADDENDUM 2

02-14-2025 FINAL SUBMISSION

MARK DATE DESCRIPTION

PROJECT NUMBER: 47677-E

DESIGNED BY: MGP

DRAWN BY: MGP

FIELD CHECK: JRG

APPROVED: JRG

SHEET TITLE: FIFTH FLOOR - LIGHTING

E-205

SHEET 30 OF 43

8

7

6

5

4

3

2

1

**GENERAL NOTES:**

- CONNECT LIGHTING FIXTURES TO EXISTING NORMAL OR EMERGENCY LIGHTING BRANCH CIRCUITS AS INDICATED.
- WIRELESS LOW VOLTAGE SWITCHES ARE INTEGRAL BATTERY OPERATED.
- PROVIDE LABEL ON EACH LIGHTING FIXTURE AND SWITCH INDICATING PANEL AND CIRCUIT NUMBER.
- COORDINATE SWITCH LOCATIONS WITH OWNER PRIOR TO INSTALLATION.
- FIRE STOP ALL PENETRATIONS LEAVING ELECTRICAL ROOM - WALL OR FLOOR.

**PROJECT COORDINATION NOTES:**

- ALL LIGHTING EQUIPMENT WILL BE SUPPLIED BY PROJECT 47677, THIS INCLUDES FIXTURES WITH INTEGRAL CONTROLS, SWITCHES AND OCCUPANCY SENSORS.
- HEAD AND EQUIPMENT WILL BE INSTALLED IN MECHANICAL ROOM 604 BY PROJECT 47677. THE NEW LIGHTING EQUIPMENT FOR 6TH FLOOR PROJECT WILL BE WIRED TO THE NEW HEAD AND EQUIPMENT.
- WIRE, JUNCTION BOXES, AND MISCELLANEOUS ELECTRICAL CIRCUITING EQUIPMENT WILL BE PROVIDED BY THE ELECTRICAL CONTRACTOR FOR PROJECT 47768 AS INDICATED BY SCOPE BOUNDARIES.
- ALL NEW LIGHTING EQUIPMENT SHOWN ON PROJECT 47768 DRAWINGS WILL BE INSTALLED BY PROJECT 47768, ALL LIGHTING EQUIPMENT WILL BE PROGRAMMED TO 47677 LIGHTING CONTROLS EQUIPMENT.
- ALL DEMOLITION OF EXISTING EQUIPMENT, IN THE WORK AREA WILL BE DONE BY PROJECT 47768, INCLUDING THE GE LOW VOLTAGE CONTROL PANEL, AND ALL LIGHTING EQUIPMENT, SWITCHES AND CIRCUITS TO ORIGINATING PANELS.
- ALL LIGHTING EQUIPMENT CERTIFICATION FOR 6TH FLOOR PROJECT, WILL BE DONE BY PROJECT 47768.

**QUANTITIES NOTES:**

QUANTITY	Fixture Type
(240)	A14
(12)	X1
(6)	X2
(30)	SWITCHES WITH DIMMING CONTROL

**DRAWING NOTES:**

- LCP-6 CONNECT TO PANEL NHL6 CIRCUIT 30. CONNECT TO UNSWITCHED CONDUCTOR SERVING THE LIGHTING IN THE AREA.



DESIGN &amp; CONSTRUCTION

CONSULTANT

CERTIFICATE OF AUTHORIZATION #: 018011



RMF ENGINEERING, INC.  
5520 RESEARCH PARK DRIVE  
SUITE 300  
BALTIMORE, MD 21228

**WARNING:**

THE ALTERATION OF THIS MATERIAL IN ANY WAY,  
WHICH IS UNAUTHORIZED BY THE APPROPRIATE  
PROFESSIONAL, I.E. ARCHITECT FOR AN ARCHITECT,  
ENGINEER FOR AN ENGINEER OR LANDSCAPE ARCHITECT  
FOR A LANDSCAPE ARCHITECT, IS A VIOLATION OF THE  
NEW YORK STATE EDUCATION LAW AND/OR REGULATIONS  
AND IS A CLASS 'A' MISDEMEANOR.

**NYS ENERGY CODE STATEMENT:**


I, UNDERSIGNED, DO HEREBY CERTIFY THAT TO THE BEST  
OF MY KNOWLEDGE, BELIEF, AND PROFESSIONAL JUDGEMENT,  
THE INFORMATION SHOWN ON THESE DRAWINGS AND  
SPECIFICATIONS DURING THE TIME IT COMPLETES WITH THE  
APPLICABLE REQUIREMENTS OF THE NEW YORK STATE  
2020 ENERGY CONSERVATION CODE.

**UNIFORM CODE STATEMENT**

TO THE BEST OF THE REGISTERED DESIGN PROFESSIONAL'S  
KNOWLEDGE, BELIEF, AND PROFESSIONAL JUDGEMENT,  
THESE PLANS AND/OR SPECIFICATIONS ARE IN COMPLIANCE  
WITH THE 2020 UNIFORM CODE.

REGISTRATION EXPIRES:

02-28-2026

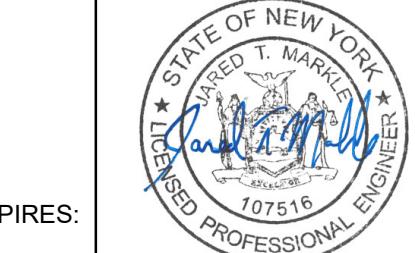**CONTRACT: ELECTRICAL**

TITLE: REPLACE LIGHTING &amp; CONTROLS

LOCATION: 40 N PEARL ST  
ALBANY, NY

CLIENT: OFFICE OF GENERAL SERVICES

**FINAL SUBMISSION**

2 12/19/2025 ADDENDUM 2

02-14-2025 FINAL SUBMISSION

MARK DATE DESCRIPTION

PROJECT NUMBER: 47677-E

DESIGNED BY: MGP

DRAWN BY: MGP


FIELD CHECK: JRG

APPROVED: JRG

SHEET TITLE: SIXTH FLOOR - LIGHTING

DRAWING NUMBER: E-206

SHEET 31 OF 43

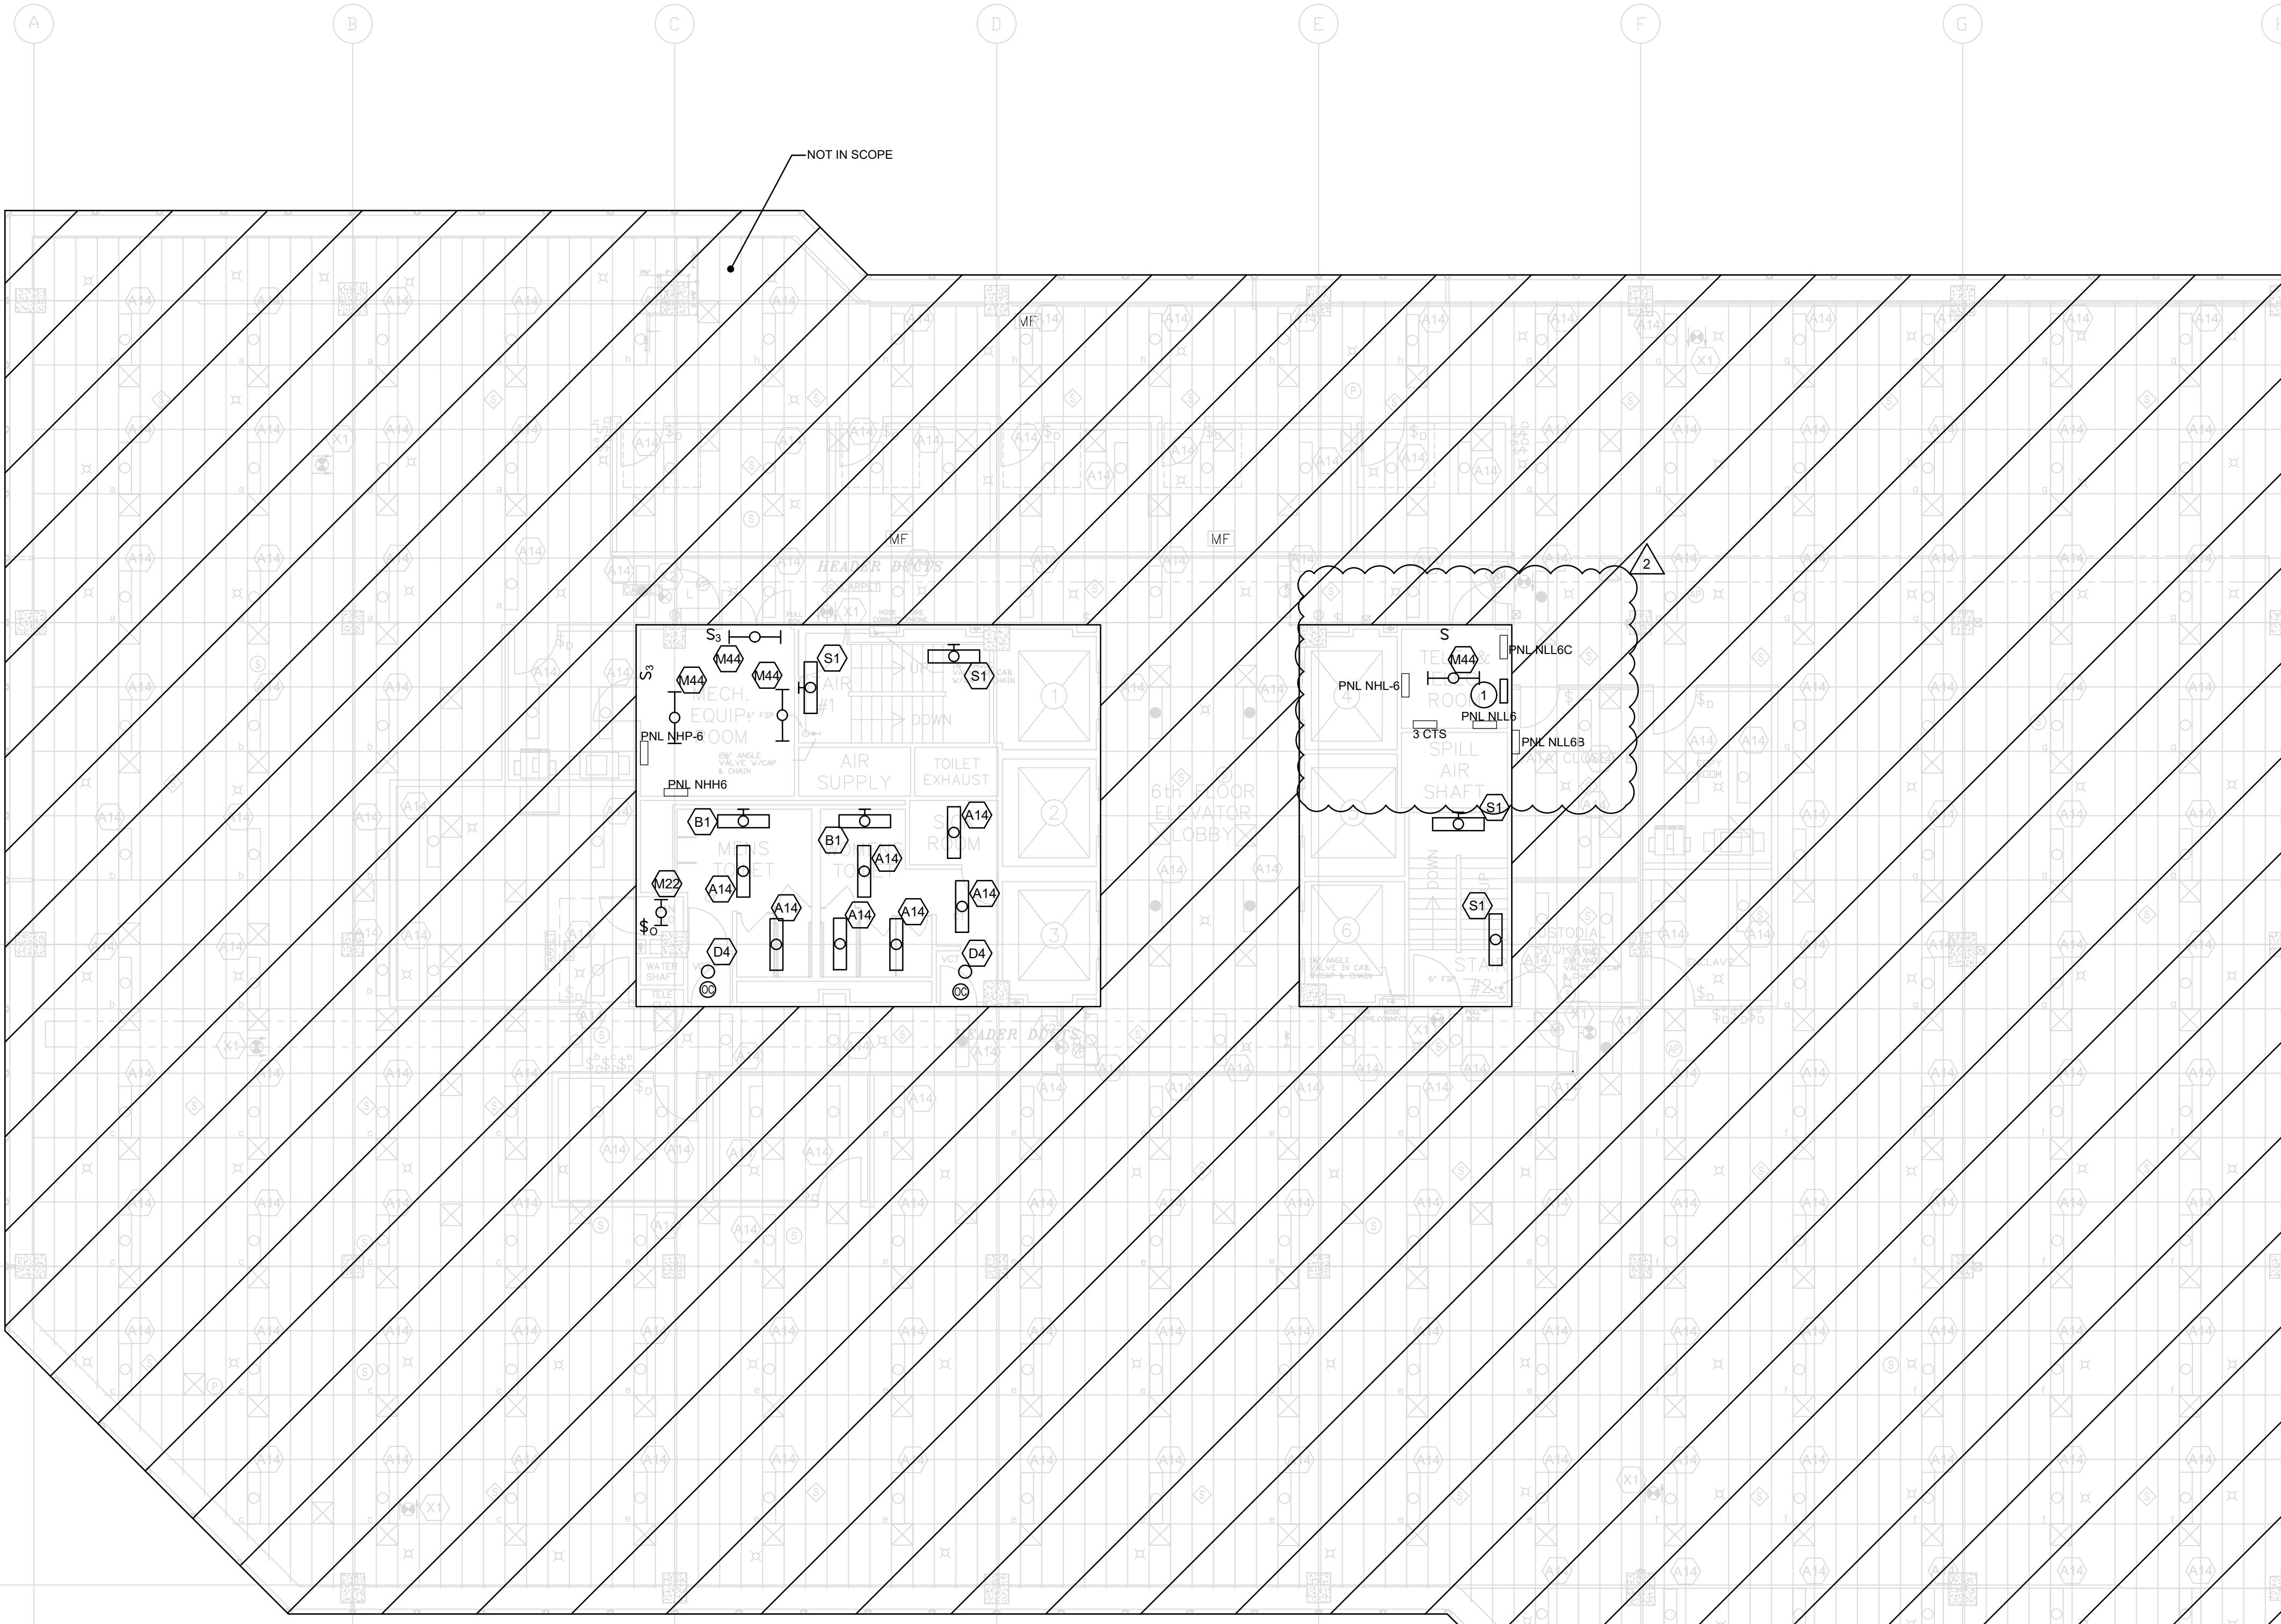

8 7 6 5 4 3 2 1

H

G

F

E

D

C

B

A

7

6

5

4

3

2

1

H

G

F

E

D

C

B

A

## GENERAL NOTES:

- A. CONNECT LIGHTING FIXTURES TO EXISTING NORMAL OR EMERGENCY LIGHTING BRANCH CIRCUITS AS INDICATED.
- B. WIRELESS LOW VOLTAGE SWITCHES ARE INTEGRAL BATTERY OPERATED.
- C. PROVIDE LABEL ON EACH LIGHTING FIXTURE AND SWITCH INDICATING PANEL AND CIRCUIT NUMBER.
- D. COORDINATE SWITCH LOCATIONS WITH OWNER PRIOR TO INSTALLATION.
- E. FIRE STOP ALL PENETRATIONS LEAVING ELECTRICAL ROOM - WALL OR FLOOR.

## DRAWING NOTES:


- ① LCP-7 CONNECT TO PANEL NHL7 CIRCUIT 25. CONNECT TO UNSWITCHED CONDUCTOR SERVING THE LIGHTING IN THE AREA.


**Office of General Services**

DESIGN &amp; CONSTRUCTION

CONSULTANT

CERTIFICATE OF AUTHORIZATION #: 018011

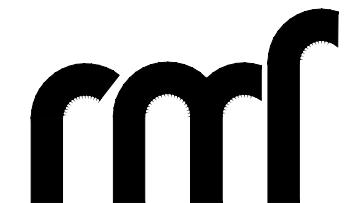

RMF ENGINEERING, INC.  
5520 RESEARCH PARK DRIVE  
SUITE 300  
BALTIMORE, MD 21228

## WARNING:

THE ALTERATION OF THIS MATERIAL IN ANY WAY,  
WHICH IS UNAUTHORIZED BY THE APPROPRIATE  
PROFESSIONAL, I.E. ARCHITECT FOR AN ARCHITECT,  
ENGINEER FOR AN ENGINEER OR LANDSCAPE ARCHITECT  
FOR A LANDSCAPE ARCHITECT, IS A VIOLATION OF THE  
NEW YORK STATE EDUCATION LAW AND/OR REGULATIONS  
AND IS A CLASS 'A' MISDEMEANOR.

## NYS ENERGY CODE STATEMENT:

I, UNDERSIGNED, DO HEREBY CERTIFY THAT TO THE BEST  
OF MY KNOWLEDGE, BELIEF, AND PROFESSIONAL JUDGEMENT,  
THE INFORMATION SHOWN ON THESE DRAWINGS AND  
SPECIFICATIONS DURING THIS COMPLETES WITH THE  
APPLICABLE REQUIREMENTS OF THE NEW YORK STATE  
2020 ENERGY CONSERVATION CODE.

## UNIFORM CODE STATEMENT

TO THE BEST OF THE REGISTERED DESIGN PROFESSIONAL'S  
KNOWLEDGE, BELIEF, AND PROFESSIONAL JUDGEMENT,  
THESE PLANS AND/OR SPECIFICATIONS ARE IN COMPLIANCE  
WITH THE 2020 UNIFORM CODE.

REGISTRATION EXPIRES: 02-28-2026

## CONTRACT: ELECTRICAL

TITLE: REPLACE LIGHTING &amp; CONTROLS

LOCATION: 40 N PEARL ST  
ALBANY, NY

CLIENT: OFFICE OF GENERAL SERVICES

## FINAL SUBMISSION

2 12/19/2025 ADDENDUM 2  
02-14-2025 FINAL SUBMISSION

MARK DATE DESCRIPTION

PROJECT NUMBER: 47677-E

DESIGNED BY: MGP

DRAWN BY: MGP


FIELD CHECK: JRG

APPROVED: JRG

SHEET TITLE: SEVENTH FLOOR - LIGHTING

DRAWING NUMBER: E-207

SHEET 32 OF 43

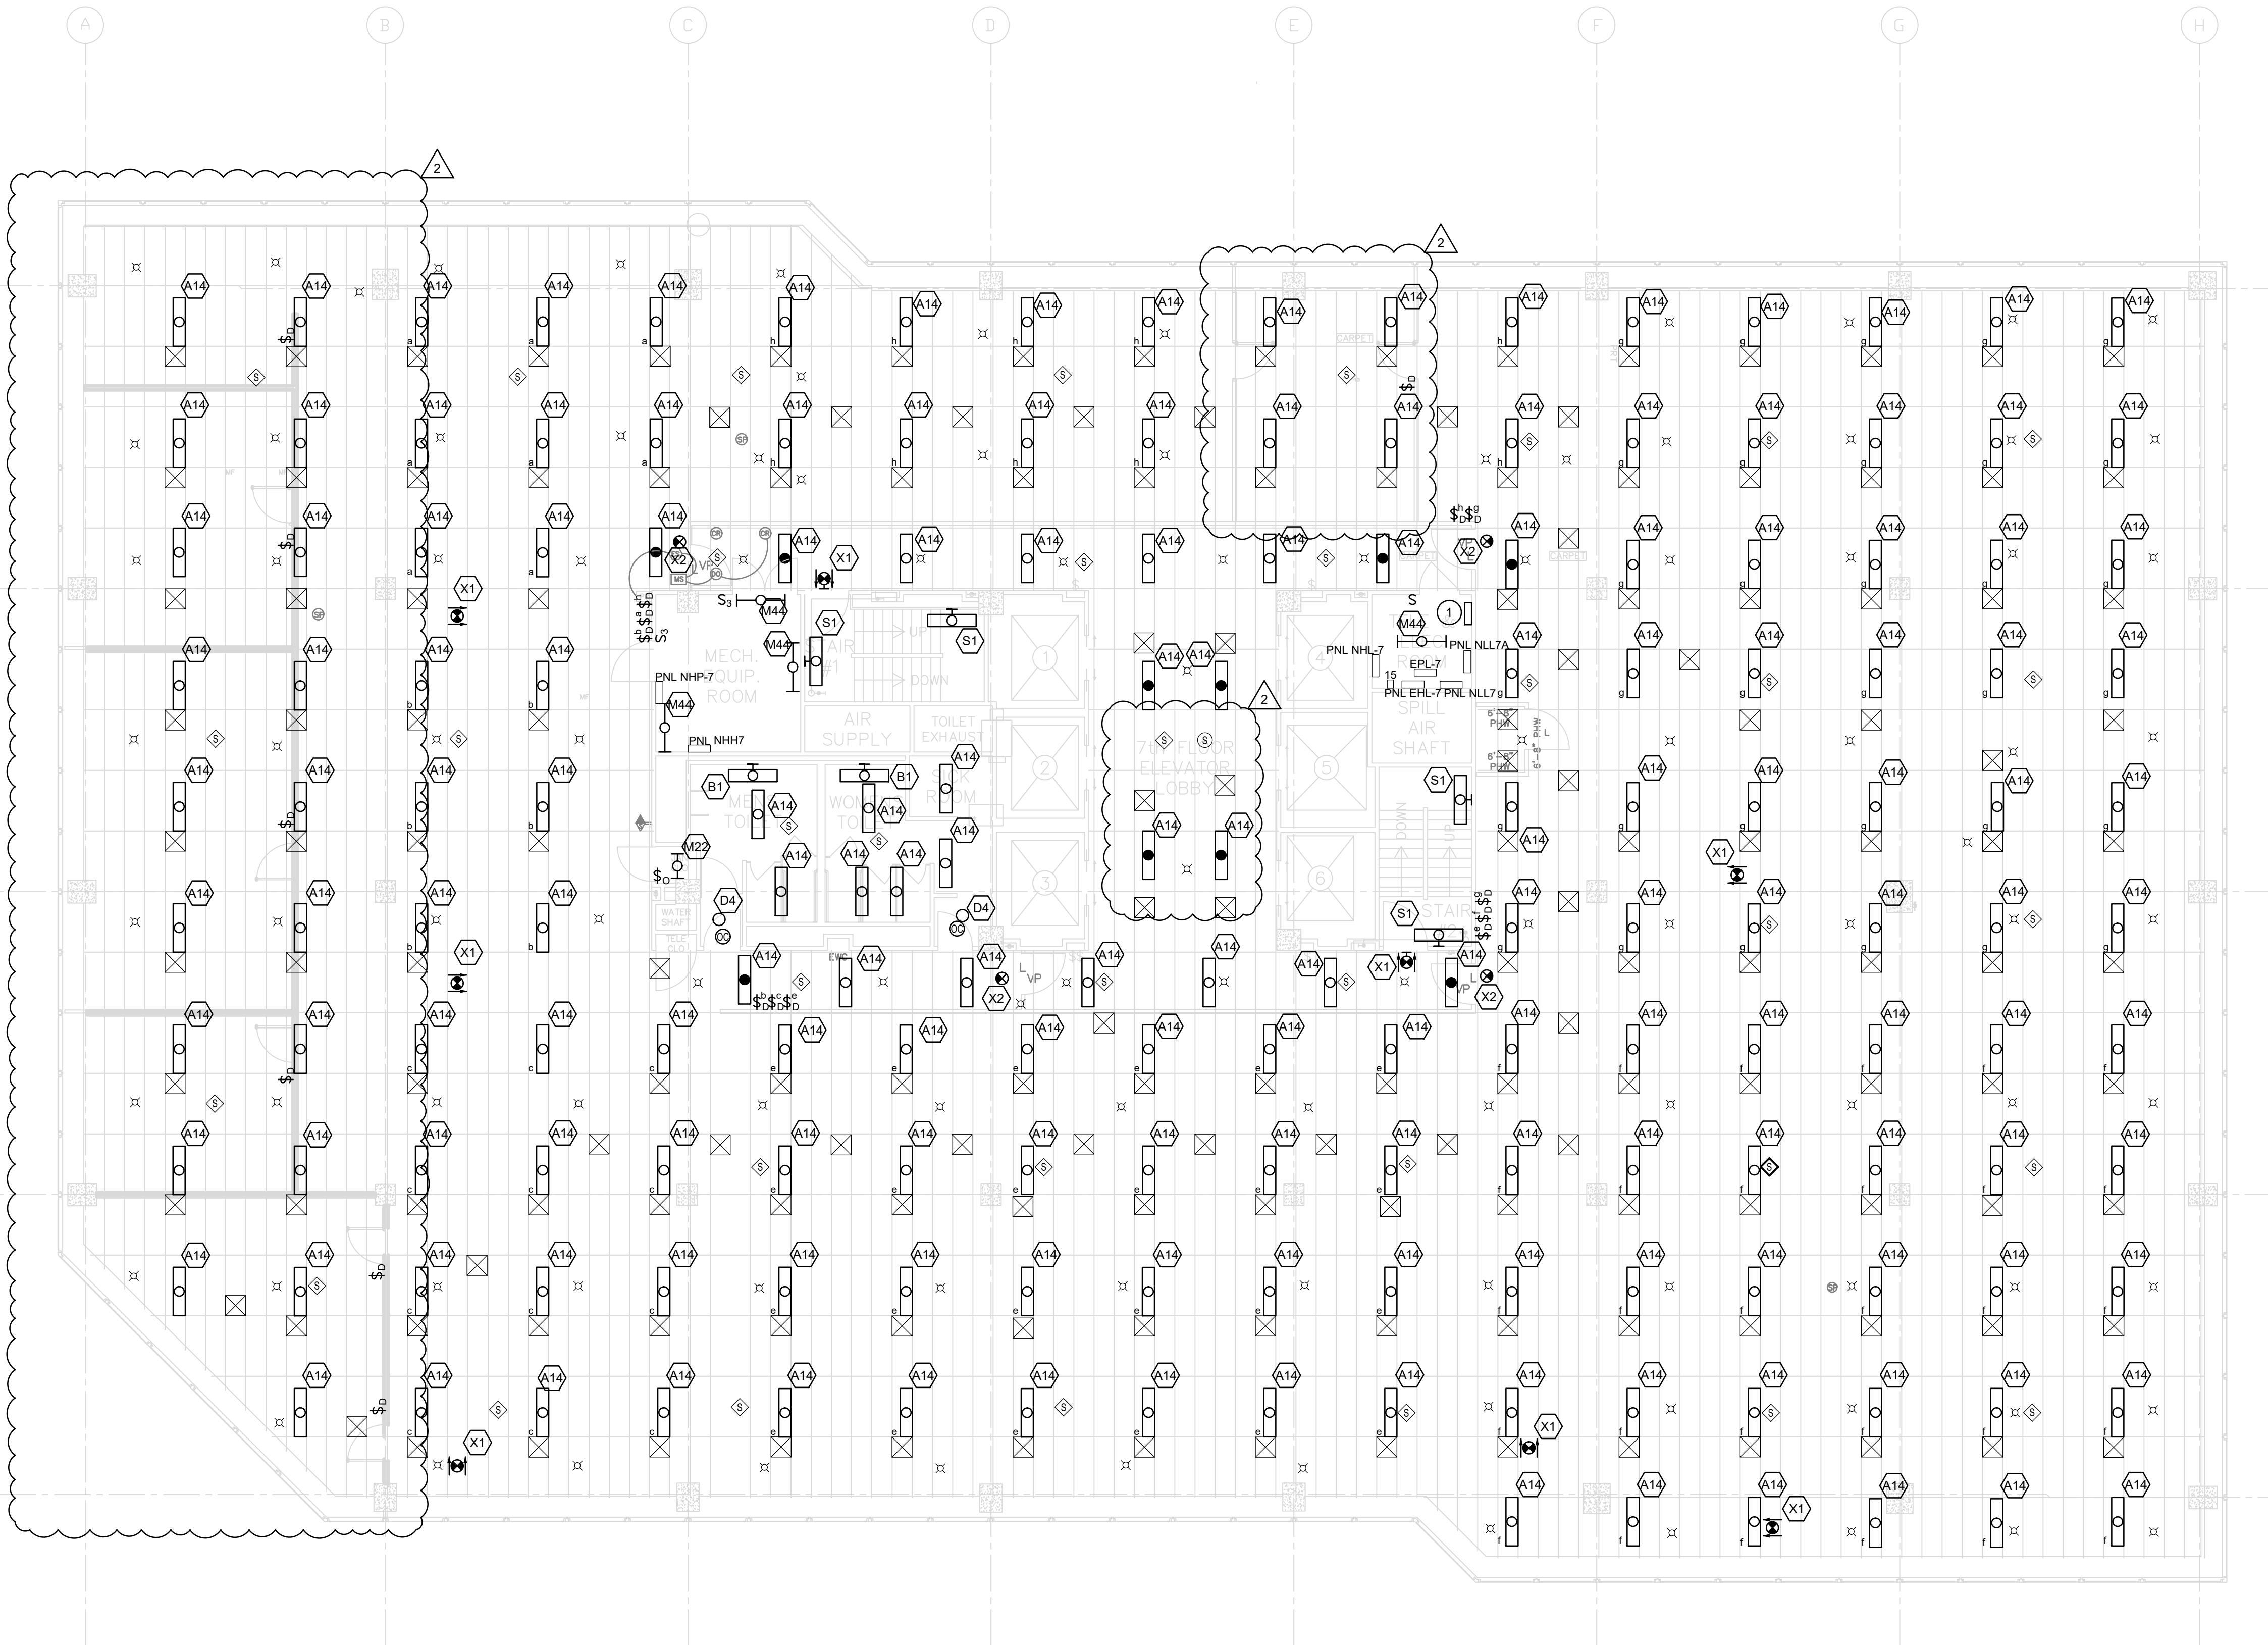

REVISED DRAWING  
12/19/2025

GRAPHIC SCALE  
8 4 0 8 16  
SCALE: 1/8"=1'-0"  
UNIT OF MEASURE: FEET

8 7 6 5 4 3 2 1

H

H

G

G

F

F

E

E

D

D

C

C

B

B

A


A

## GENERAL NOTES:

- A. CONNECT LIGHTING FIXTURES TO EXISTING NORMAL OR EMERGENCY LIGHTING BRANCH CIRCUITS AS INDICATED.
- B. WIRELESS LOW VOLTAGE SWITCHES ARE INTEGRAL BATTERY OPERATED.
- C. PROVIDE LABEL ON EACH LIGHTING FIXTURE AND SWITCH INDICATING PANEL AND CIRCUIT NUMBER.
- D. COORDINATE SWITCH LOCATIONS WITH OWNER PRIOR TO INSTALLATION.
- E. FIRE STOP ALL PENETRATIONS LEAVING ELECTRICAL ROOM - WALL OR FLOOR.


## DRAWING NOTES:

- ① LCP-8 CONNECT TO PANEL NHL8 CIRCUIT 14. CONNECT TO UNSWITCHED CONDUCTOR SERVING THE LIGHTING IN THE AREA.

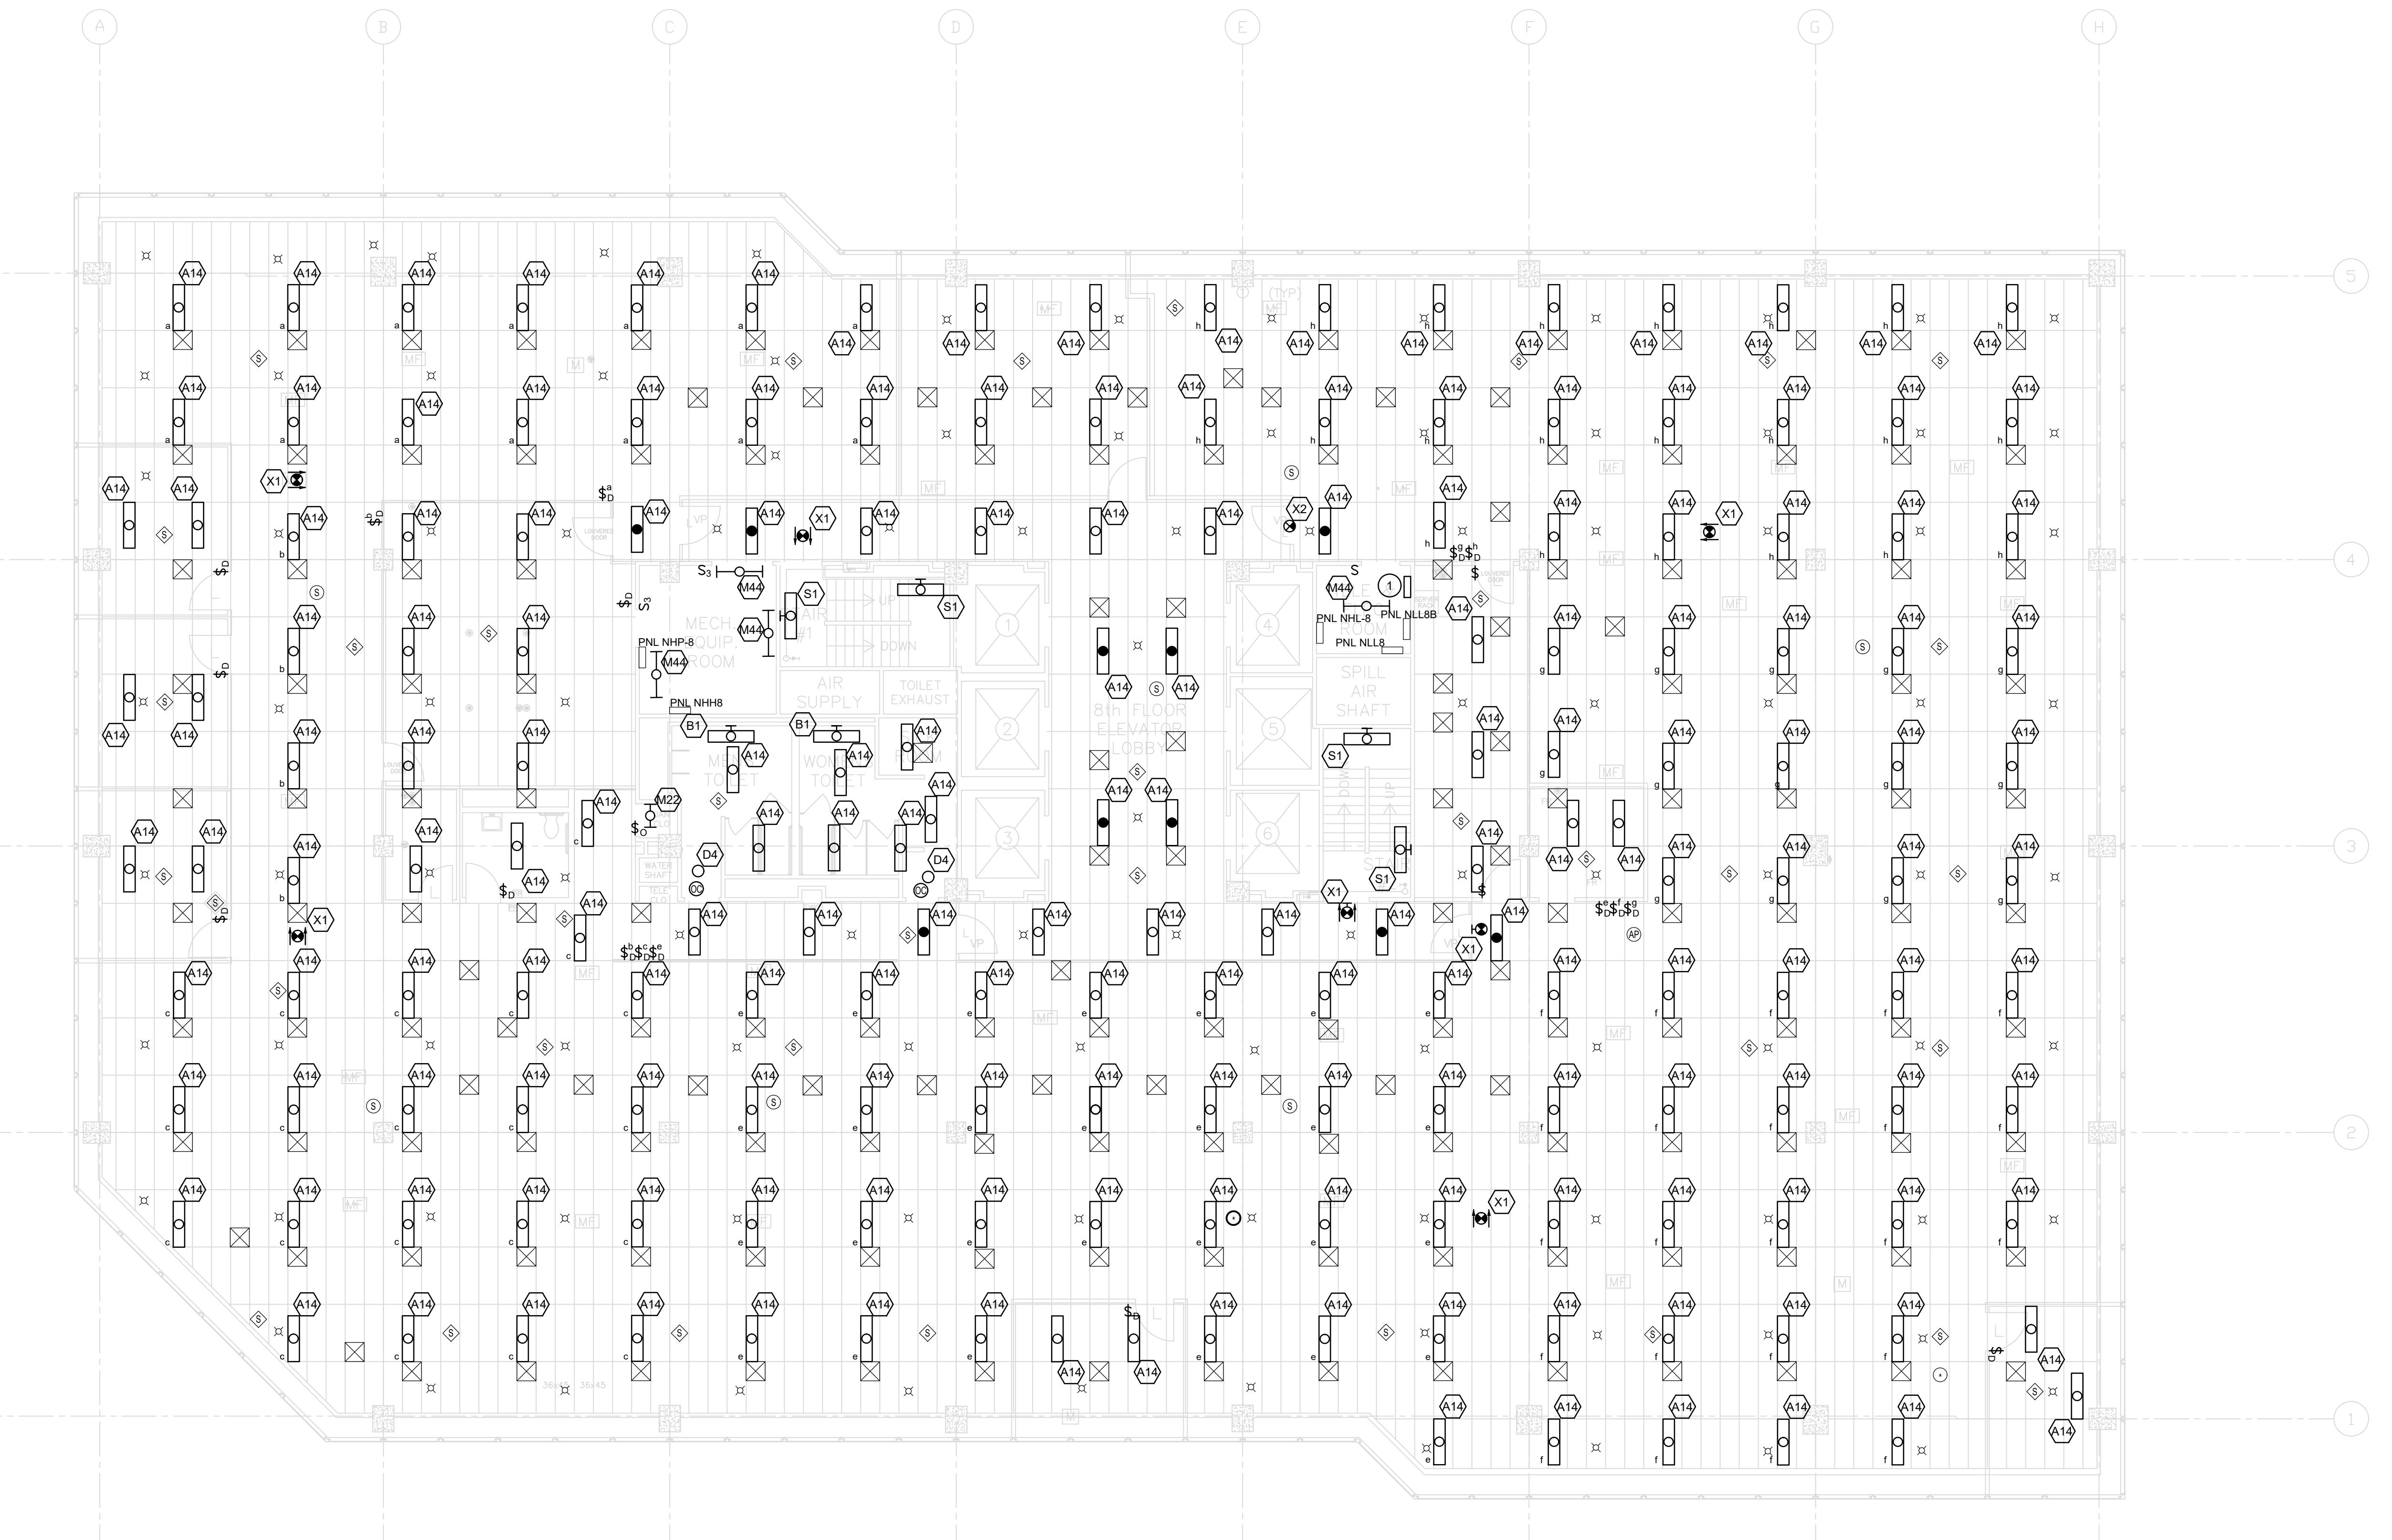

1 EIGHTH FLOOR - LIGHTING  
E-208

SCALE: 1/8" = 1'-0"

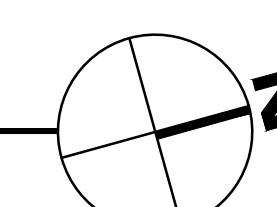

REVISED DRAWING  
12/19/2025


GRAPHIC SCALE  
8 4 0 8 16  
SCALE: 1/8" = 1'-0"  
UNIT OF MEASURE: FEET

NEW YORK STATE OF GOVERNMENT | Office of General Services

DESIGN &amp; CONSTRUCTION

CONSULTANT

CERTIFICATE OF AUTHORIZATION #: 018011

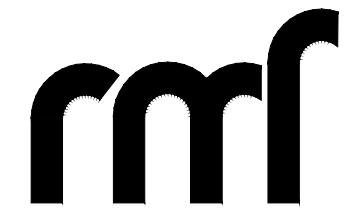

RMF ENGINEERING, INC.  
5520 RESEARCH PARK DRIVE  
SUITE 300  
BALTIMORE, MD 21228

## WARNING:

THE ALTERATION OF THIS MATERIAL IN ANY WAY, WHETHER BY THE ORIGINAL DESIGN PROFESSIONAL, I.E. ARCHITECT FOR AN ARCHITECT, ENGINEER FOR AN ENGINEER OR LANDSCAPE ARCHITECT FOR A LANDSCAPE ARCHITECT, IS A VIOLATION OF THE NEW YORK STATE EDUCATION LAW AND/OR REGULATIONS AND IS A CLASS 'A' MISDEMEANOR.

## NYS ENERGY CODE STATEMENT:

I, UNDERSIGNED, DO HEREBY CERTIFY THAT TO THE BEST OF MY KNOWLEDGE, BELIEF, AND PROFESSIONAL JUDGEMENT, THE INFORMATION SHOWN ON THESE DRAWINGS AND SPECIFICATIONS DURING THE TIME IT COMPLETES THE APPLICABLE REQUIREMENTS OF THE NEW YORK STATE 2020 ENERGY CONSERVATION CODE.

## UNIFORM CODE STATEMENT

TO THE BEST OF THE REGISTERED DESIGN PROFESSIONAL'S KNOWLEDGE, BELIEF, AND PROFESSIONAL JUDGEMENT, THESE PLANS AND/OR SPECIFICATIONS ARE IN COMPLIANCE WITH THE 2020 UNIFORM CODE.

REGISTRATION EXPIRES: 02-28-2026

## CONTRACT: ELECTRICAL

TITLE: REPLACE LIGHTING &amp; CONTROLS

LOCATION: 40 N PEARL ST  
ALBANY, NY

CLIENT: OFFICE OF GENERAL SERVICES

## FINAL SUBMISSION

2 12/19/2025 ADDENDUM 2

02-14-2025 FINAL SUBMISSION

MARK DATE DESCRIPTION

PROJECT NUMBER: 47677-E

DESIGNED BY: MGP

DRAWN BY: MGP

FIELD CHECK: JRG

APPROVED: JRG

SHEET TITLE:

EIGHTH FLOOR - LIGHTING

DRAWING NUMBER: E-208

SHEET 33 OF 43



8

7

6

5

4

3

2

1

H

## GENERAL NOTES:

- A. CONNECT LIGHTING FIXTURES TO EXISTING NORMAL OR EMERGENCY LIGHTING BRANCH CIRCUITS AS INDICATED.
- B. WIRELESS LOW VOLTAGE SWITCHES ARE INTEGRAL BATTERY OPERATED.
- C. PROVIDE LABEL ON EACH LIGHTING FIXTURE AND SWITCH INDICATING PANEL AND CIRCUIT NUMBER.
- D. COORDINATE SWITCH LOCATIONS WITH OWNER PRIOR TO INSTALLATION.
- E. FIRE STOP ALL PENETRATIONS LEAVING ELECTRICAL ROOM - WALL OR FLOOR.

## DRAWING NOTES:

- 1 LCP-10, CONNECT TO PANEL NHL10 CIRCUIT 14. CONNECT TO UNSWITCHED CONDUCTOR SERVING THE LIGHTING IN THE AREA.


H

Office of  
General Services

DESIGN &amp; CONSTRUCTION

CONSULTANT

CERTIFICATE OF AUTHORIZATION #: 018011

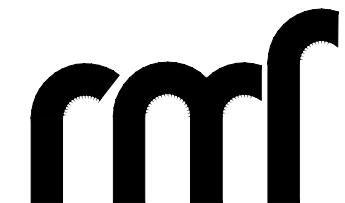

RMF ENGINEERING, INC.  
5520 RESEARCH PARK DRIVE  
SUITE 300  
BALTIMORE, MD 21228

## WARNING:

THE ALTERATION OF THIS MATERIAL IN ANY WAY,  
WHICH IS UNAUTHORIZED BY THE APPROPRIATE  
PROFESSIONAL, I.E. ARCHITECT FOR AN ARCHITECT,  
ENGINEER FOR AN ENGINEER OR LANDSCAPE ARCHITECT  
FOR A LANDSCAPE ARCHITECT, IS A VIOLATION OF THE  
NEW YORK STATE EDUCATION LAW AND/OR REGULATIONS  
AND IS A CLASS 'A' MISDEMEANOR.


## NYS ENERGY CODE STATEMENT:

I, UNDERSIGNER, DO HEREBY CERTIFY THAT TO THE BEST  
OF MY KNOWLEDGE, BELIEF, AND PROFESSIONAL JUDGEMENT,  
THE INFORMATION SHOWN ON THESE DRAWINGS AND  
SPECIFICATIONS DURING THE DESIGN COMPLETES WITH THE  
APPLICABLE REQUIREMENTS OF THE NEW YORK STATE  
2020 ENERGY CONSERVATION CODE.

## UNIFORM CODE STATEMENT

TO THE BEST OF THE REGISTERED DESIGN PROFESSIONAL'S  
KNOWLEDGE, BELIEF, AND PROFESSIONAL JUDGEMENT,  
THESE PLANS AND/OR SPECIFICATIONS ARE IN COMPLIANCE  
WITH THE 2020 UNIFORM CODE.

REGISTRATION EXPIRES:

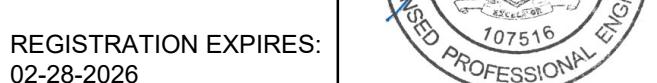

02-28-2026

## CONTRACT: ELECTRICAL

TITLE: REPLACE LIGHTING &amp; CONTROLS

LOCATION: 40 N PEARL ST  
ALBANY, NY

CLIENT: OFFICE OF GENERAL SERVICES

## FINAL SUBMISSION

2 12/19/2025 ADDENDUM 2

02-14-2025 FINAL SUBMISSION

MARK DATE DESCRIPTION

PROJECT NUMBER: 47677-E

DESIGNED BY: MGP

DRAWN BY: MGP


FIELD CHECK: JRG

APPROVED: JRG

SHEET TITLE: TENTH FLOOR - LIGHTING

DRAWING NUMBER: E-210

SHEET 35 OF 43

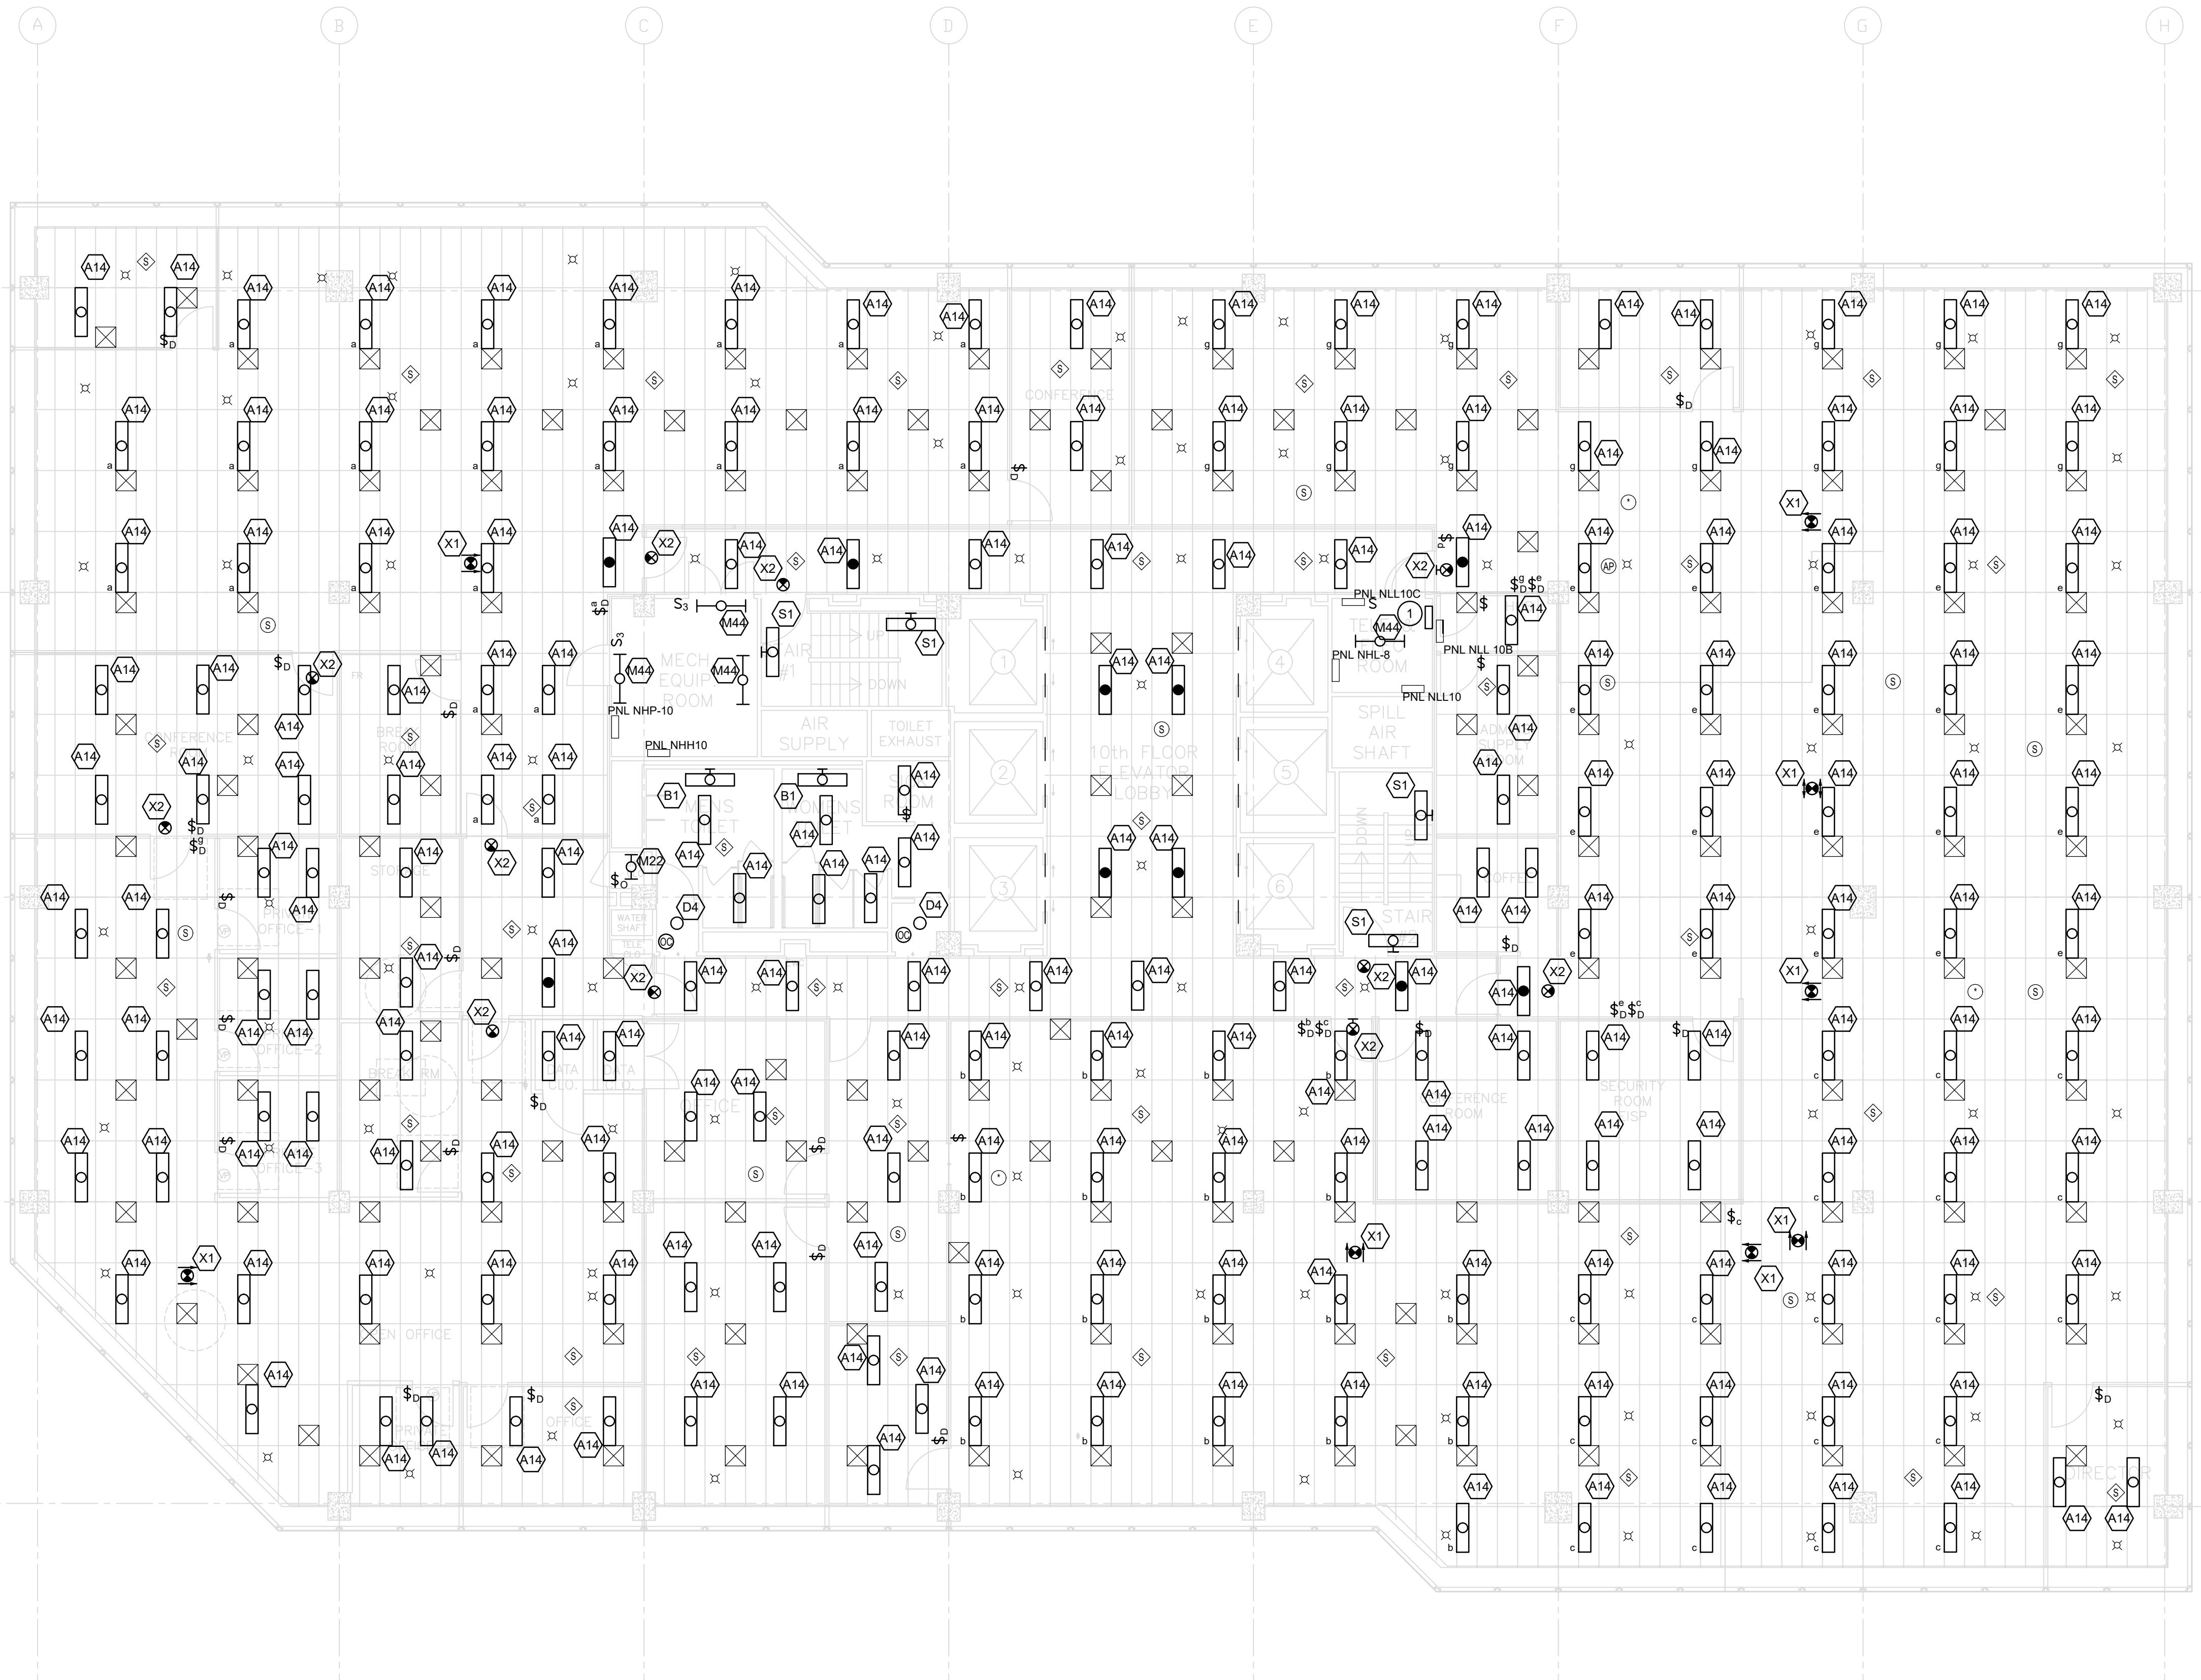1  
E-210TENTH FLOOR - LIGHTING  
SCALE: 1/8" = 1'-0"2  
REVISED DRAWING  
12/19/2025

GRAPHIC SCALE  
8 4 0 8 16  
SCALE: 1/8"=1'-0"  
UNIT OF MEASURE: FEET

8

7

6

5

4

3

2

1





8

7

6

5

4

3

2

1

H

## GENERAL NOTES:

- A. CONNECT LIGHTING FIXTURES TO EXISTING NORMAL OR EMERGENCY LIGHTING BRANCH CIRCUITS AS INDICATED.
- B. WIRELESS LOW VOLTAGE SWITCHES ARE INTEGRAL BATTERY OPERATED.
- C. PROVIDE LABEL ON EACH LIGHTING FIXTURE AND SWITCH INDICATING PANEL AND CIRCUIT NUMBER.
- D. COORDINATE SWITCH LOCATIONS WITH OWNER PRIOR TO INSTALLATION.
- E. FIRE STOP ALL PENETRATIONS LEAVING ELECTRICAL ROOM - WALL OR FLOOR.

## DRAWING NOTES:

- ① LCP-13. CONNECT TO PANEL NHL13 CIRCUIT 10. CONNECT TO UNSWITCHED CONDUCTOR SERVING THE LIGHTING IN THE AREA.


H

NEW YORK STATE OF GOVERNMENT | Office of General Services

DESIGN &amp; CONSTRUCTION

CONSULTANT

CERTIFICATE OF AUTHORIZATION #: 018011

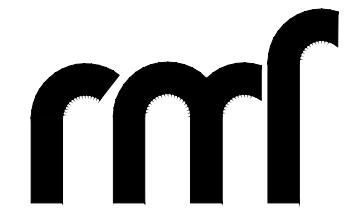

RMF ENGINEERING, INC.  
5520 RESEARCH PARK DRIVE  
SUITE 300  
BALTIMORE, MD 21228

## WARNING:

THE ALTERATION OF THIS MATERIAL IN ANY WAY, WHETHER BY THE ORIGINAL DESIGNER OR AN APPROPRIATE PROFESSIONAL, I.E. ARCHITECT FOR AN ARCHITECT, ENGINEER FOR AN ENGINEER OR LANDSCAPE ARCHITECT FOR A LANDSCAPE ARCHITECT, IS A VIOLATION OF THE NEW YORK STATE EDUCATION LAW AND/OR REGULATIONS AND IS A CLASS 'A' MISDEMEANOR.


## NYS ENERGY CODE STATEMENT:

I, UNDERSGNED, DO HEREBY CERTIFY THAT TO THE BEST OF MY KNOWLEDGE, BELIEF, AND PROFESSIONAL JUDGEMENT, THE INFORMATION SHOWN ON THESE DRAWINGS AND SPECIFICATIONS DURING THE TIME OF DRAWING COMPLETES THE APPLICABLE REQUIREMENTS OF THE NEW YORK STATE 2020 ENERGY CONSERVATION CODE.

## UNIFORM CODE STATEMENT

TO THE BEST OF THE REGISTERED DESIGN PROFESSIONAL'S KNOWLEDGE, BELIEF, AND PROFESSIONAL JUDGEMENT, THESE PLANS AND/OR SPECIFICATIONS ARE IN COMPLIANCE WITH THE 2020 UNIFORM CODE.

REGISTRATION EXPIRES:

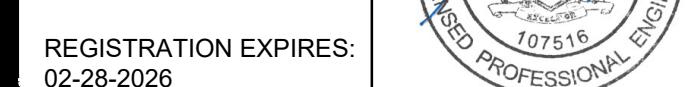

02-28-2026

## CONTRACT: ELECTRICAL

TITLE: REPLACE LIGHTING &amp; CONTROLS

LOCATION: 40 N PEARL ST ALBANY, NY

CLIENT: OFFICE OF GENERAL SERVICES

## FINAL SUBMISSION

2 12/19/2025 ADDENDUM 2

02-14-2025 FINAL SUBMISSION

MARK DATE DESCRIPTION

PROJECT NUMBER: 47677-E

DESIGNED BY: MGP

DRAWN BY: MGP

FIELD CHECK: JRG

APPROVED: JRG

SHEET TITLE:


THIRTEENTH FLOOR - LIGHTING

DRAWING NUMBER: E-213

SHEET 38 OF 43

1  
E-213

THIRTEENTH FLOOR - LIGHTING  
SCALE: 1/8" = 1'-0"

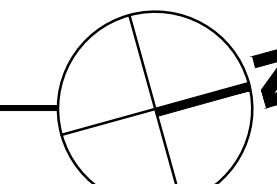

REVISED DRAWING  
12/19/2025

GRAPHIC SCALE  
8 4 0 8 16  
SCALE: 1/8"=1'-0"  
UNIT OF MEASURE: FEET

8

7

6

5

4

3

2

1

8

7

6

5

4

3

2

1

H

## GENERAL NOTES:

- A. CONNECT LIGHTING FIXTURES TO EXISTING NORMAL OR EMERGENCY LIGHTING BRANCH CIRCUITS AS INDICATED.
- B. WIRELESS LOW VOLTAGE SWITCHES ARE INTEGRAL BATTERY OPERATED.
- C. PROVIDE LABEL ON EACH LIGHTING FIXTURE AND SWITCH INDICATING PANEL AND CIRCUIT NUMBER.
- D. COORDINATE SWITCH LOCATIONS WITH OWNER PRIOR TO INSTALLATION.
- E. FIRE STOP ALL PENETRATIONS LEAVING ELECTRICAL ROOM - WALL OR FLOOR.

## DRAWING NOTES:

- 1 LCP-14. CONNECT TO PANEL NHL14 CIRCUIT 25. CONNECT TO UNSWITCHED CONDUCTOR SERVING THE LIGHTING IN THE AREA.


H

NEW YORK STATE OF GOVERNMENT | Office of General Services

DESIGN &amp; CONSTRUCTION

CONSULTANT

CERTIFICATE OF AUTHORIZATION #: 018011

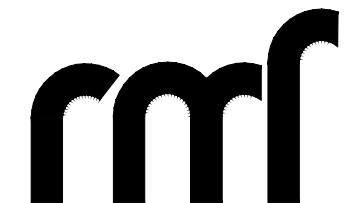

RMF ENGINEERING, INC.  
5520 RESEARCH PARK DRIVE  
SUITE 300  
BALTIMORE, MD 21228

## WARNING:

THE ALTERATION OF THIS MATERIAL IN ANY WAY, WHETHER BY A REGISTERED PROFESSIONAL, I.E. ARCHITECT FOR AN ARCHITECT, ENGINEER FOR AN ENGINEER OR LANDSCAPE ARCHITECT FOR A LANDSCAPE ARCHITECT, IS A VIOLATION OF THE NEW YORK STATE EDUCATION LAW AND/OR REGULATIONS AND IS A CLASS 'A' MISDEMEANOR.


## NYS ENERGY CODE STATEMENT:

I, UNDERSIGNER, DO HEREBY CERTIFY THAT TO THE BEST OF MY KNOWLEDGE, BELIEF, AND PROFESSIONAL JUDGEMENT, THE INFORMATION SHOWN ON THESE DRAWINGS AND SPECIFICATIONS DURING THE DESIGN COMPLETES WITH THE APPLICABLE REQUIREMENTS OF THE NEW YORK STATE 2020 ENERGY CONSERVATION CODE.

## UNIFORM CODE STATEMENT

TO THE BEST OF THE REGISTERED DESIGN PROFESSIONAL'S KNOWLEDGE, BELIEF, AND PROFESSIONAL JUDGEMENT, THESE PLANS AND/OR SPECIFICATIONS ARE IN COMPLIANCE WITH THE 2020 UNIFORM CODE.

REGISTRATION EXPIRES:

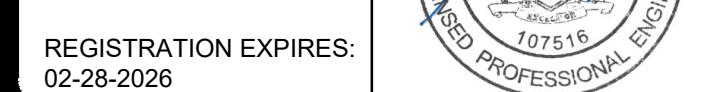

## CONTRACT: ELECTRICAL

TITLE: REPLACE LIGHTING & CONTROLS

LOCATION: 40 N PEARL ST  
ALBANY, NY

CLIENT: OFFICE OF GENERAL SERVICES

## FINAL SUBMISSION

2 12/19/2025 ADDENDUM 2  
02-14-2025 FINAL SUBMISSION

MARK DATE DESCRIPTION

PROJECT NUMBER: 47677-E

DESIGNED BY: MGP

DRAWN BY: MGP


FIELD CHECK: JRG

APPROVED: JRG

SHEET TITLE: FOURTEENTH FLOOR - LIGHTING


DRAWING NUMBER: E-214

SHEET 39 OF 43

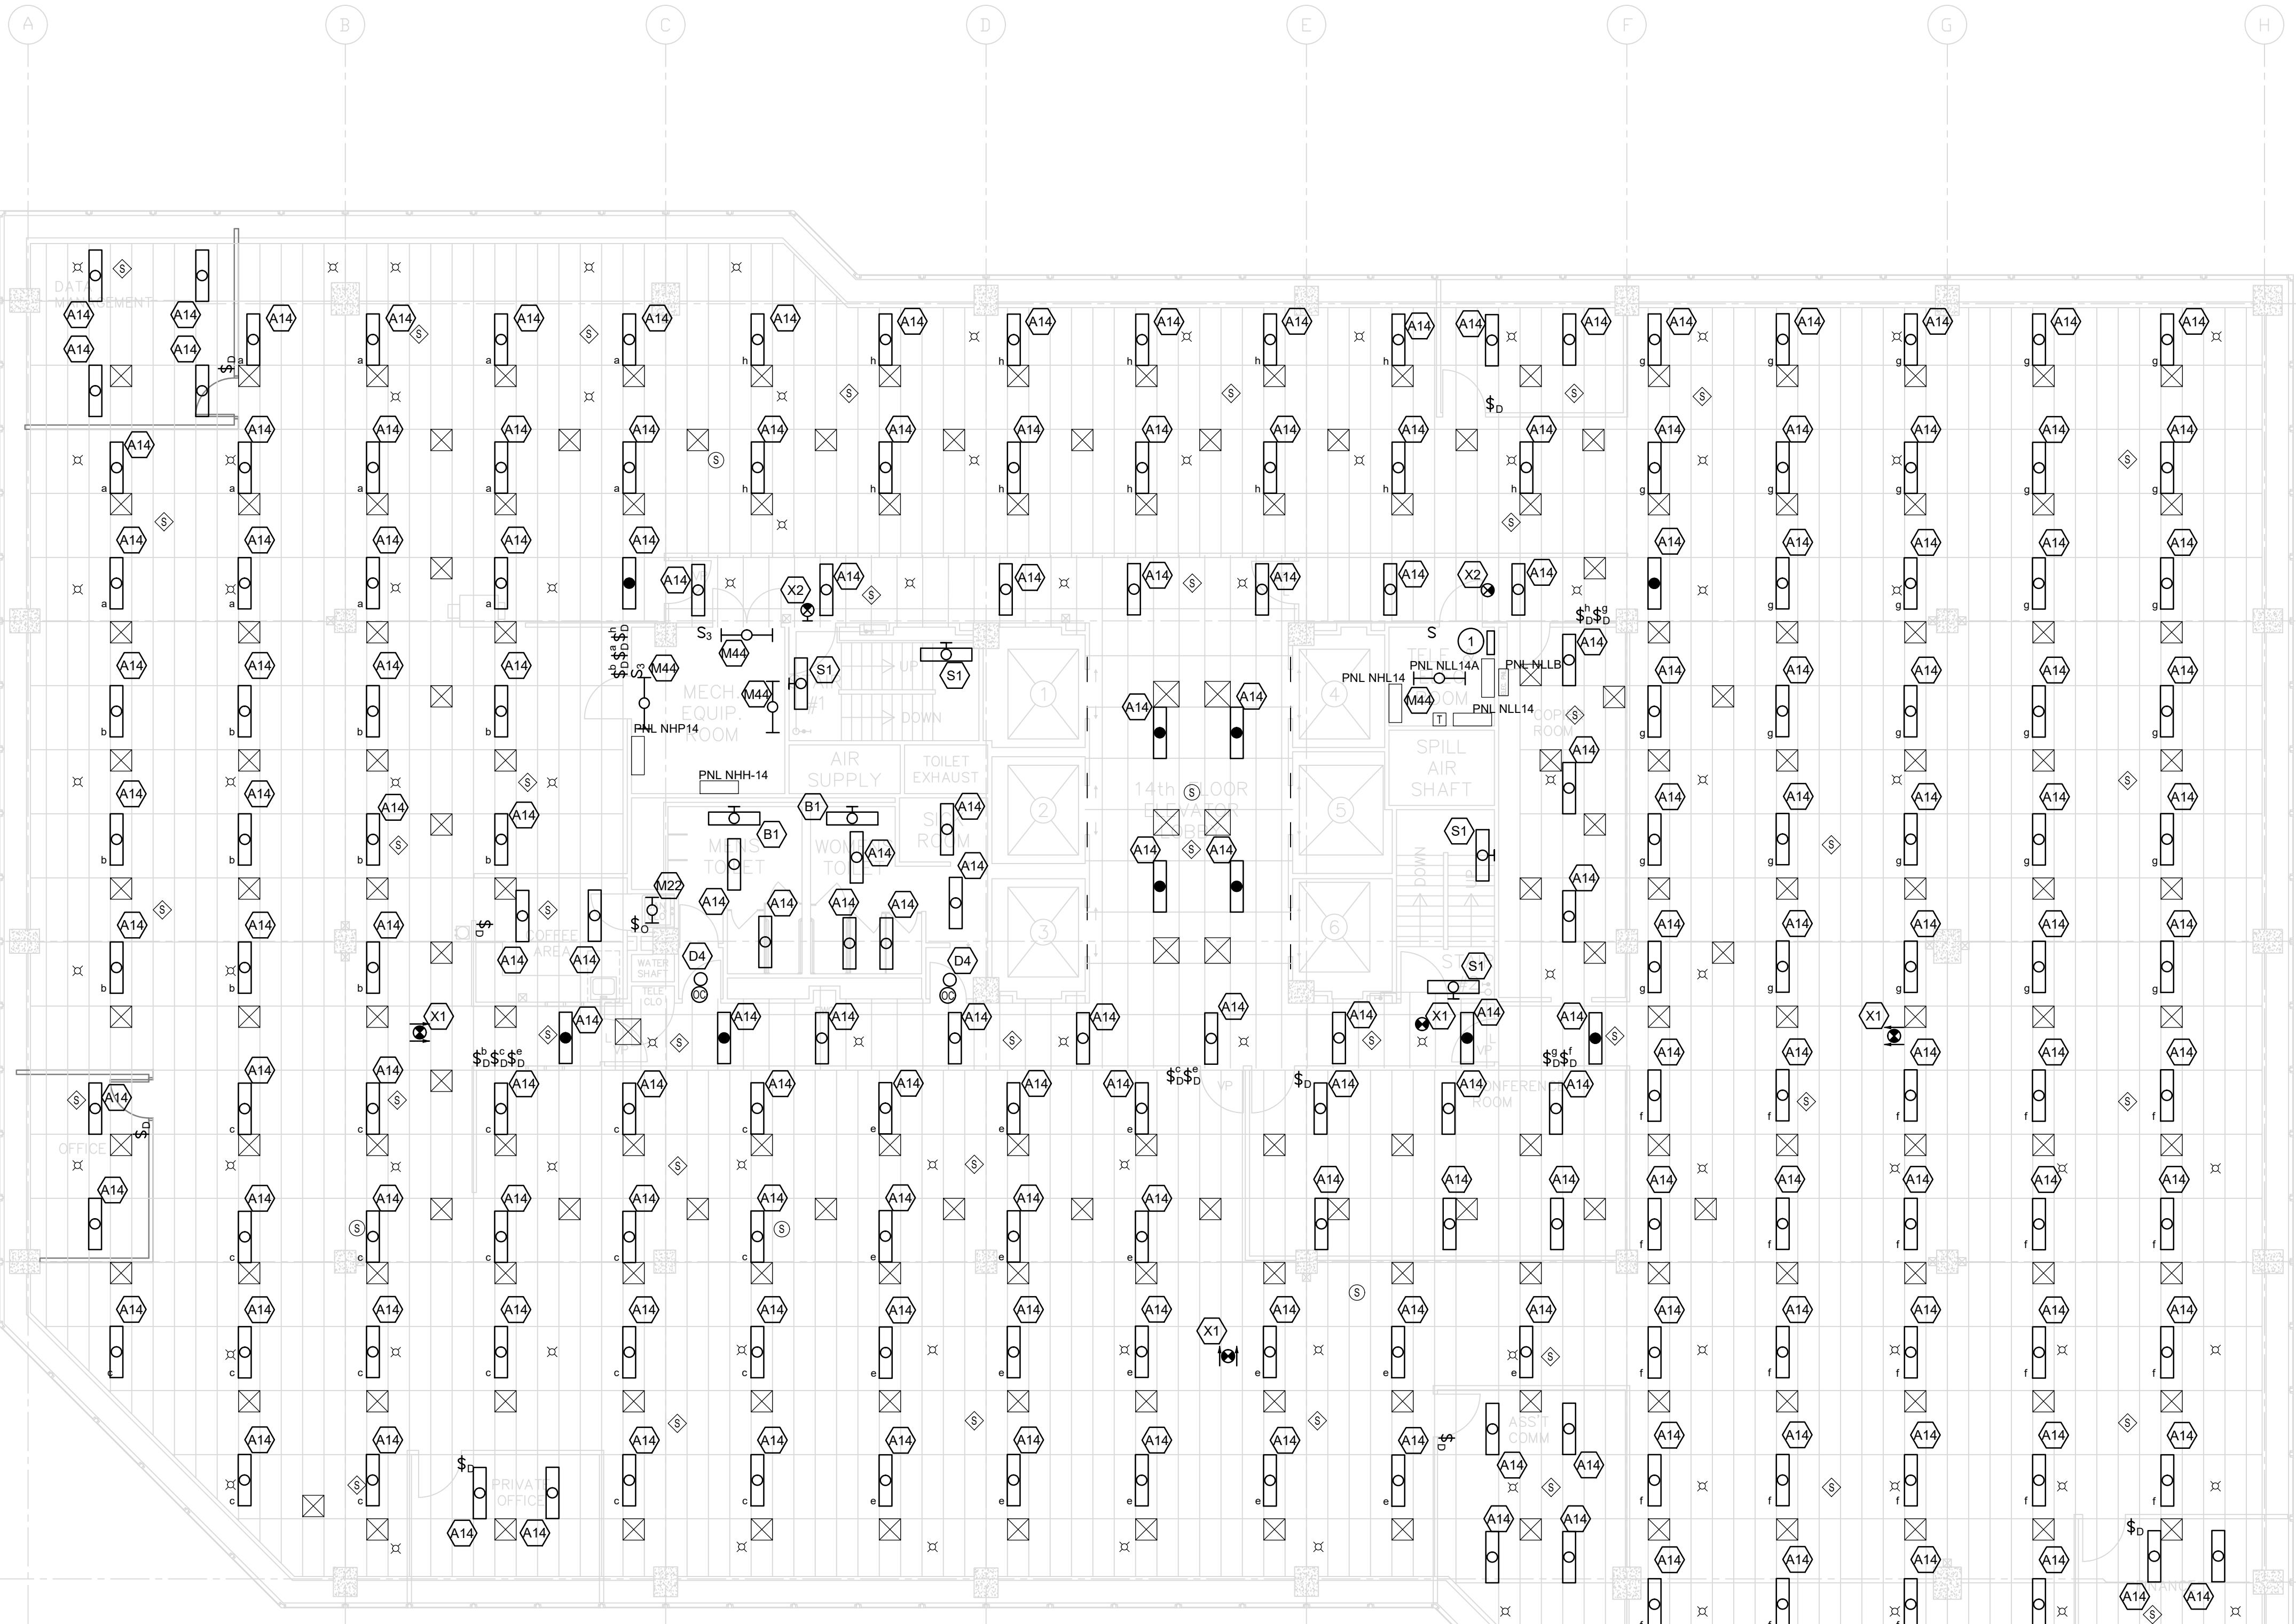

1  
E-214

FOURTEENTH FLOOR - LIGHTING  
SCALE: 1/8" = 1'-0"

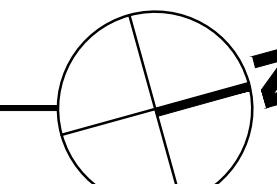

REVISED DRAWING  
12/19/2025

GRAPHIC SCALE  
8 4 0 8 16  
SCALE: 1/8"=1'-0"  
UNIT OF MEASURE: FEET

8

7

6

5

4

3

2

1

8

7

6

5

4


3

2

1

H

H

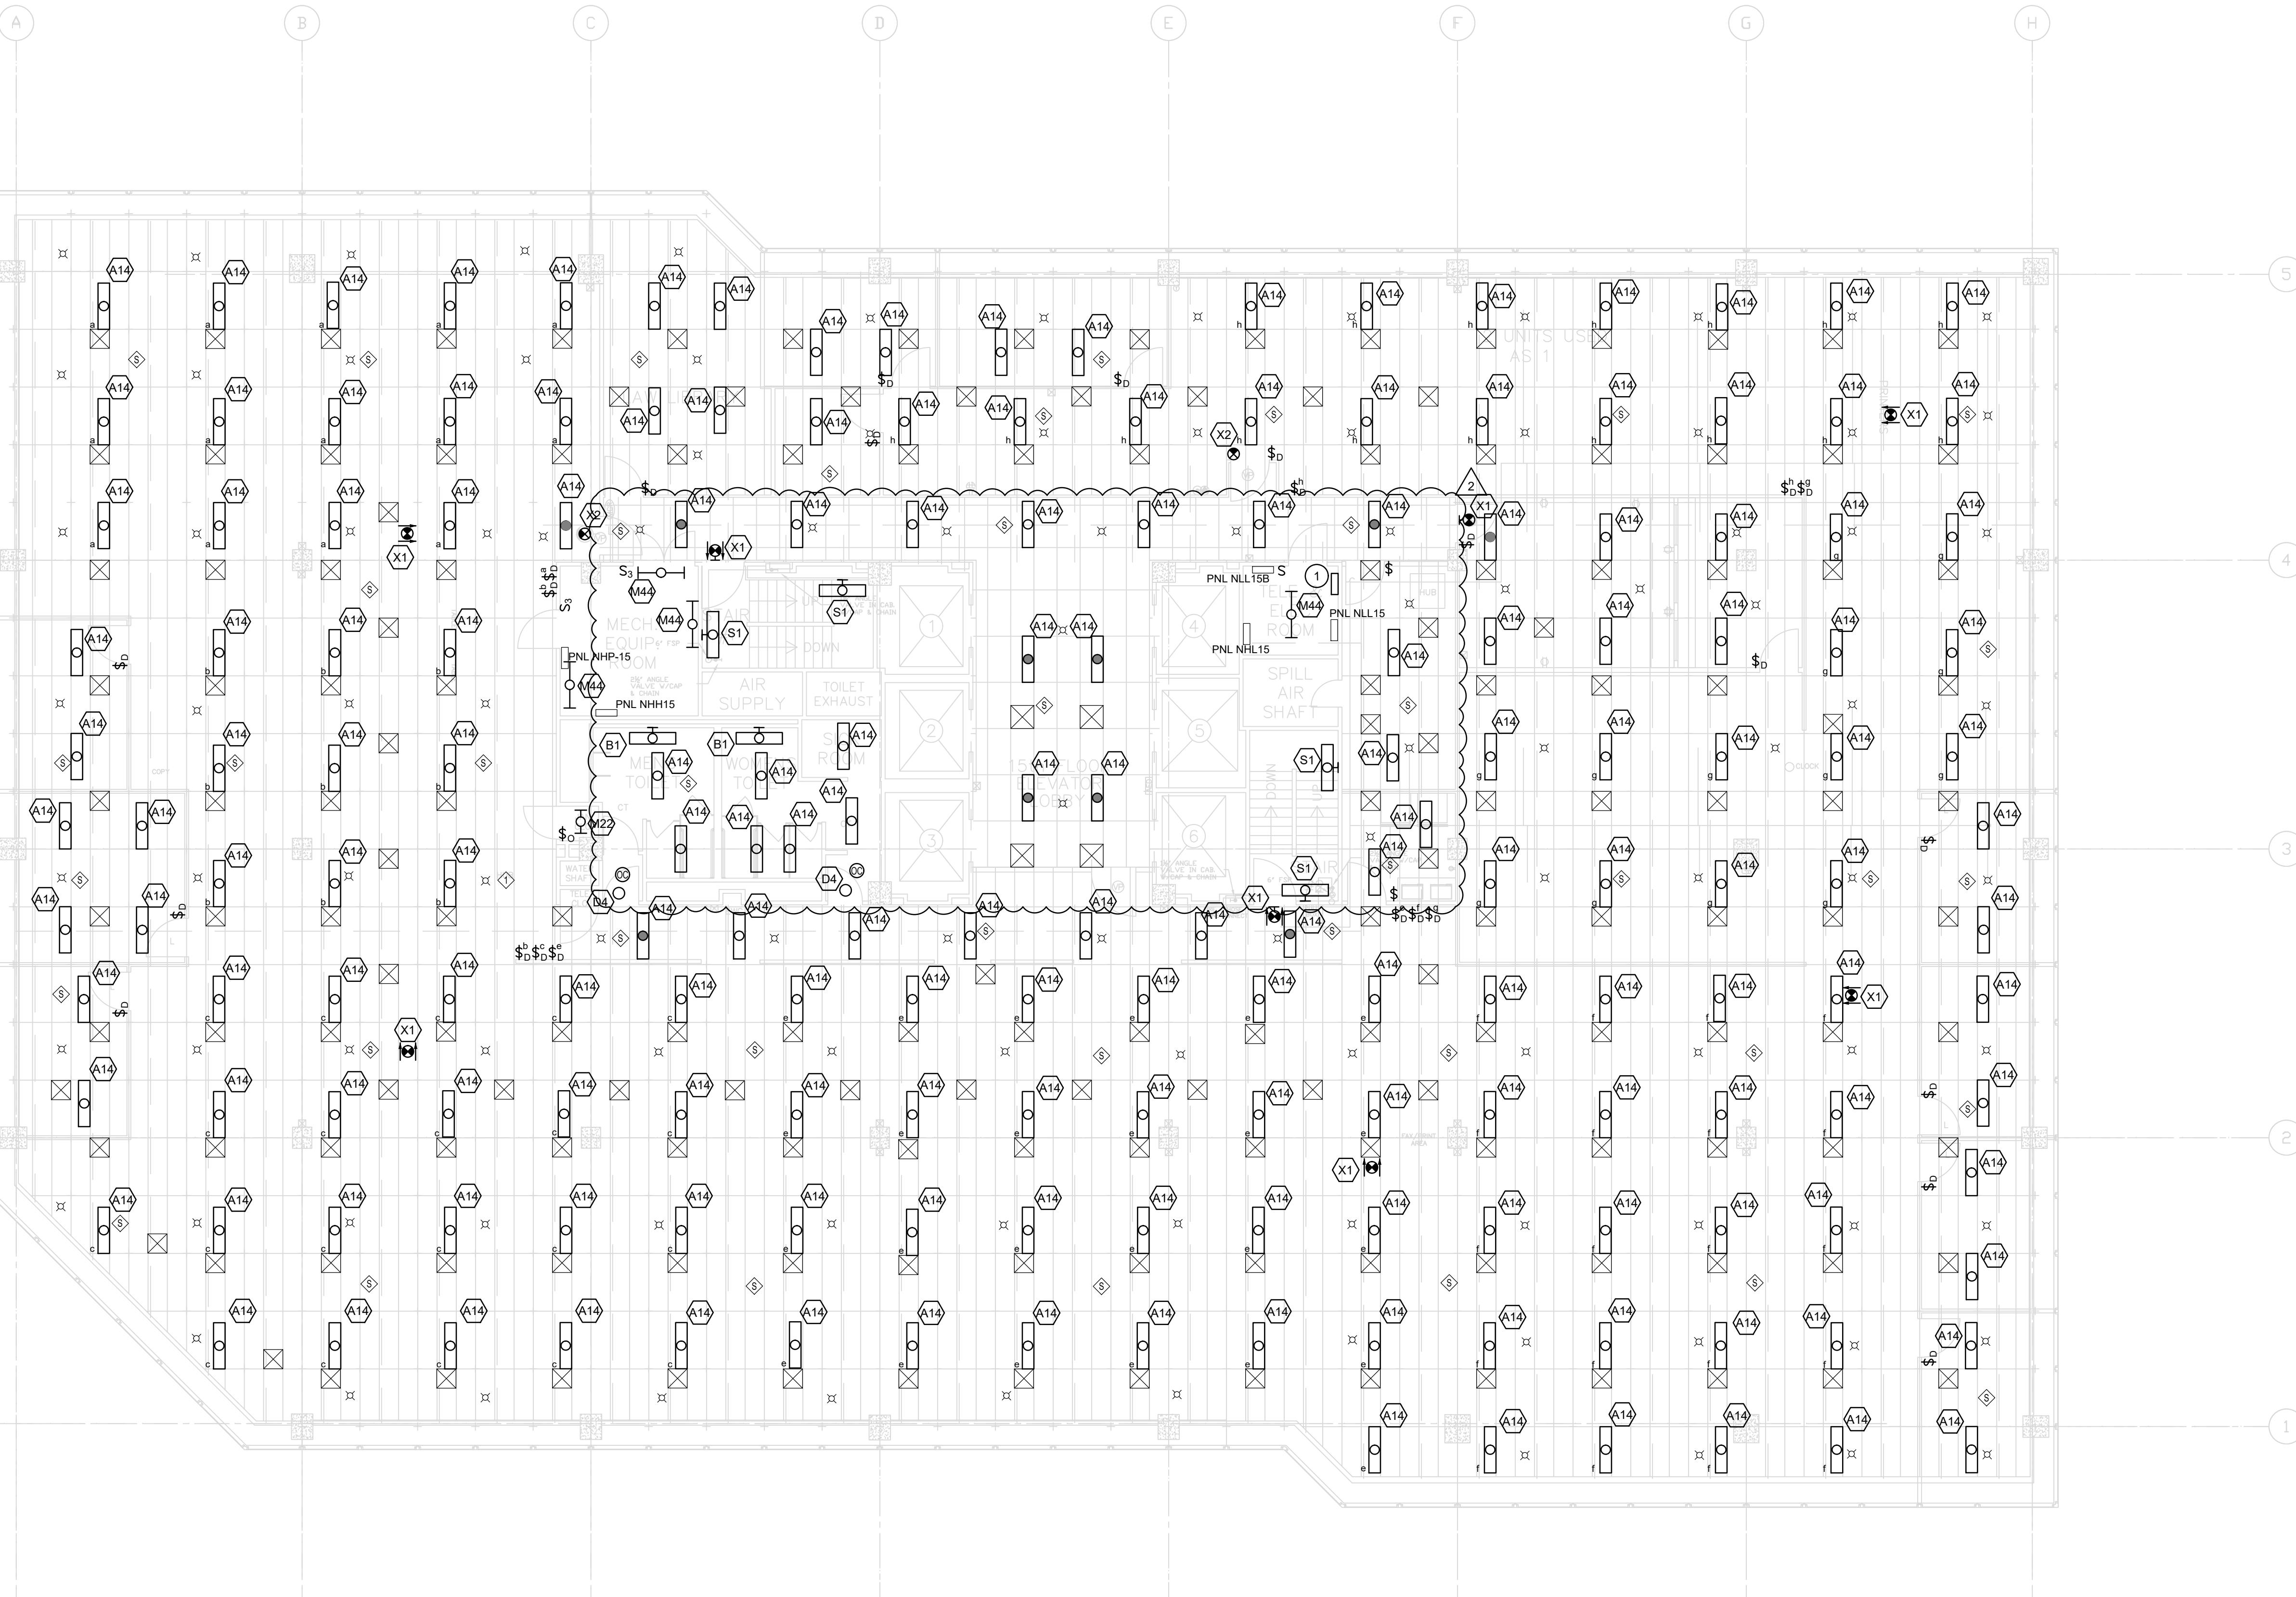

1  
FIFTEENTH FLOOR — LIGHTING  
E-215  
SCALE: 1/8" = 1'-0"

REVISED DRAWING  
12/19/2025


GRAPHIC SCALE  
8 4 0 8 16  
SCALE: 1/8" = 1'-0"  
UNIT OF MEASURE: FEET

NEW YORK STATE OF GOVERNMENT | Office of General Services

DESIGN & CONSTRUCTION

CONSULTANT

CERTIFICATE OF AUTHORIZATION #: 018011

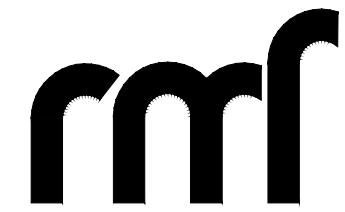

RMF ENGINEERING, INC.  
5520 RESEARCH PARK DRIVE  
SUITE 300  
BALTIMORE, MD 21228

**WARNING:**

THE ALTERATION OF THIS MATERIAL IN ANY WAY, WHETHER BY THE REGISTERED DESIGN PROFESSIONAL, I.E. ARCHITECT FOR AN ARCHITECT, ENGINEER FOR AN ENGINEER OR LANDSCAPE ARCHITECT FOR A LANDSCAPE ARCHITECT, IS A VIOLATION OF THE NEW YORK STATE EDUCATION LAW AND/OR REGULATIONS AND IS A CLASS 'A' MISDEMEANOR.


**NYS ENERGY CODE STATEMENT:**

I, UNDERSIGNER, DO HEREBY CERTIFY THAT TO THE BEST OF MY KNOWLEDGE, BELIEF, AND PROFESSIONAL JUDGEMENT, THE INFORMATION SHOWN ON THESE DRAWINGS AND SPECIFICATIONS DURING THE COMPLETION OF THE PROJECT COMPLIES WITH THE APPROPRIATE REQUIREMENTS OF THE NEW YORK STATE 2020 ENERGY CONSERVATION CODE.

**UNIFORM CODE STATEMENT**

TO THE BEST OF THE REGISTERED DESIGN PROFESSIONAL'S KNOWLEDGE, BELIEF, AND PROFESSIONAL JUDGEMENT, THESE PLANS AND/OR SPECIFICATIONS ARE IN COMPLIANCE WITH THE 2020 UNIFORM CODE.

REGISTRATION EXPIRES:  
02-28-2026

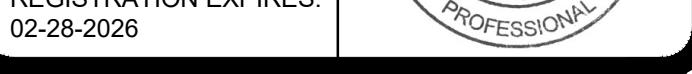

**CONTRACT: ELECTRICAL**

**TITLE:**  
REPLACE LIGHTING & CONTROLS

**LOCATION:**  
40 N PEARL ST  
ALBANY, NY

**CLIENT:**  
OFFICE OF GENERAL SERVICES

**FINAL SUBMISSION**

2	12/19/2025	ADDENDUM 2
	02-14-2025	FINAL SUBMISSION
MARK	DATE	DESCRIPTION
PROJECT NUMBER:	47677-E	
DESIGNED BY:	MGP	
DRAWN BY:	MGP	
FIELD CHECK:	JRG	
APPROVED:	JRG	
SHEET TITLE:		

FIFTEENTH FLOOR - LIGHTING

DRAWING NUMBER:  
E-215

8

7

6

5

4

3

2

1

H

CONSULTANT

CERTIFICATE OF AUTHORIZATION #: 018011



RMF ENGINEERING, INC.  
5520 RESEARCH PARK DRIVE  
SUITE 300  
BALTIMORE, MD 21228

**WARNING:**  
THE ALTERATION OF THIS MATERIAL IN ANY WAY,  
WHICH IS UNAUTHORIZED BY THE REGISTERED  
PROFESSIONAL, I.E. ARCHITECT FOR AN ARCHITECT,  
ENGINEER FOR AN ENGINEER OR LANDSCAPE ARCHITECT  
FOR A LANDSCAPE ARCHITECT, IS A VIOLATION OF THE  
NEW YORK STATE EDUCATION LAW AND/OR REGULATIONS  
AND IS A CLASS 'A' MISDEMEANOR.

**NYS ENERGY CODE STATEMENT:**

I, UNDERSIGNER, DO HEREBY CERTIFY THAT TO THE BEST  
OF MY KNOWLEDGE, BELIEF, AND PROFESSIONAL JUDGEMENT,  
THE INFORMATION SHOWN ON THESE DRAWINGS AND  
SPECIFICATIONS DURING THE TIME IT COMPLETES WITH THE  
APPLICABLE REQUIREMENTS OF THE NEW YORK STATE  
2020 ENERGY CONSERVATION CODE.

**UNIFORM CODE STATEMENT**

TO THE BEST OF THE REGISTERED DESIGN PROFESSIONAL'S  
KNOWLEDGE, BELIEF, AND PROFESSIONAL JUDGEMENT,  
THESE PLANS AND/OR SPECIFICATIONS ARE IN COMPLIANCE  
WITH THE 2020 UNIFORM CODE.

REGISTRATION EXPIRES: 02-28-2026

**CONTRACT: ELECTRICAL**

TITLE: REPLACE LIGHTING &amp; CONTROLS

LOCATION: 40 N PEARL ST ALBANY, NY

CLIENT: OFFICE OF GENERAL SERVICES

**FINAL SUBMISSION**

2 12/19/2025 ADDENDUM 2

02-14-2025 FINAL SUBMISSION

MARK DATE DESCRIPTION

PROJECT NUMBER: 47677-E

DESIGNED BY: MGP

DRAWN BY: MGP


FIELD CHECK: JRG

APPROVED: JRG

SHEET TITLE: SIXTEENTH FLOOR - LIGHTING

DRAWING NUMBER: E-216

SHEET 41 OF 43

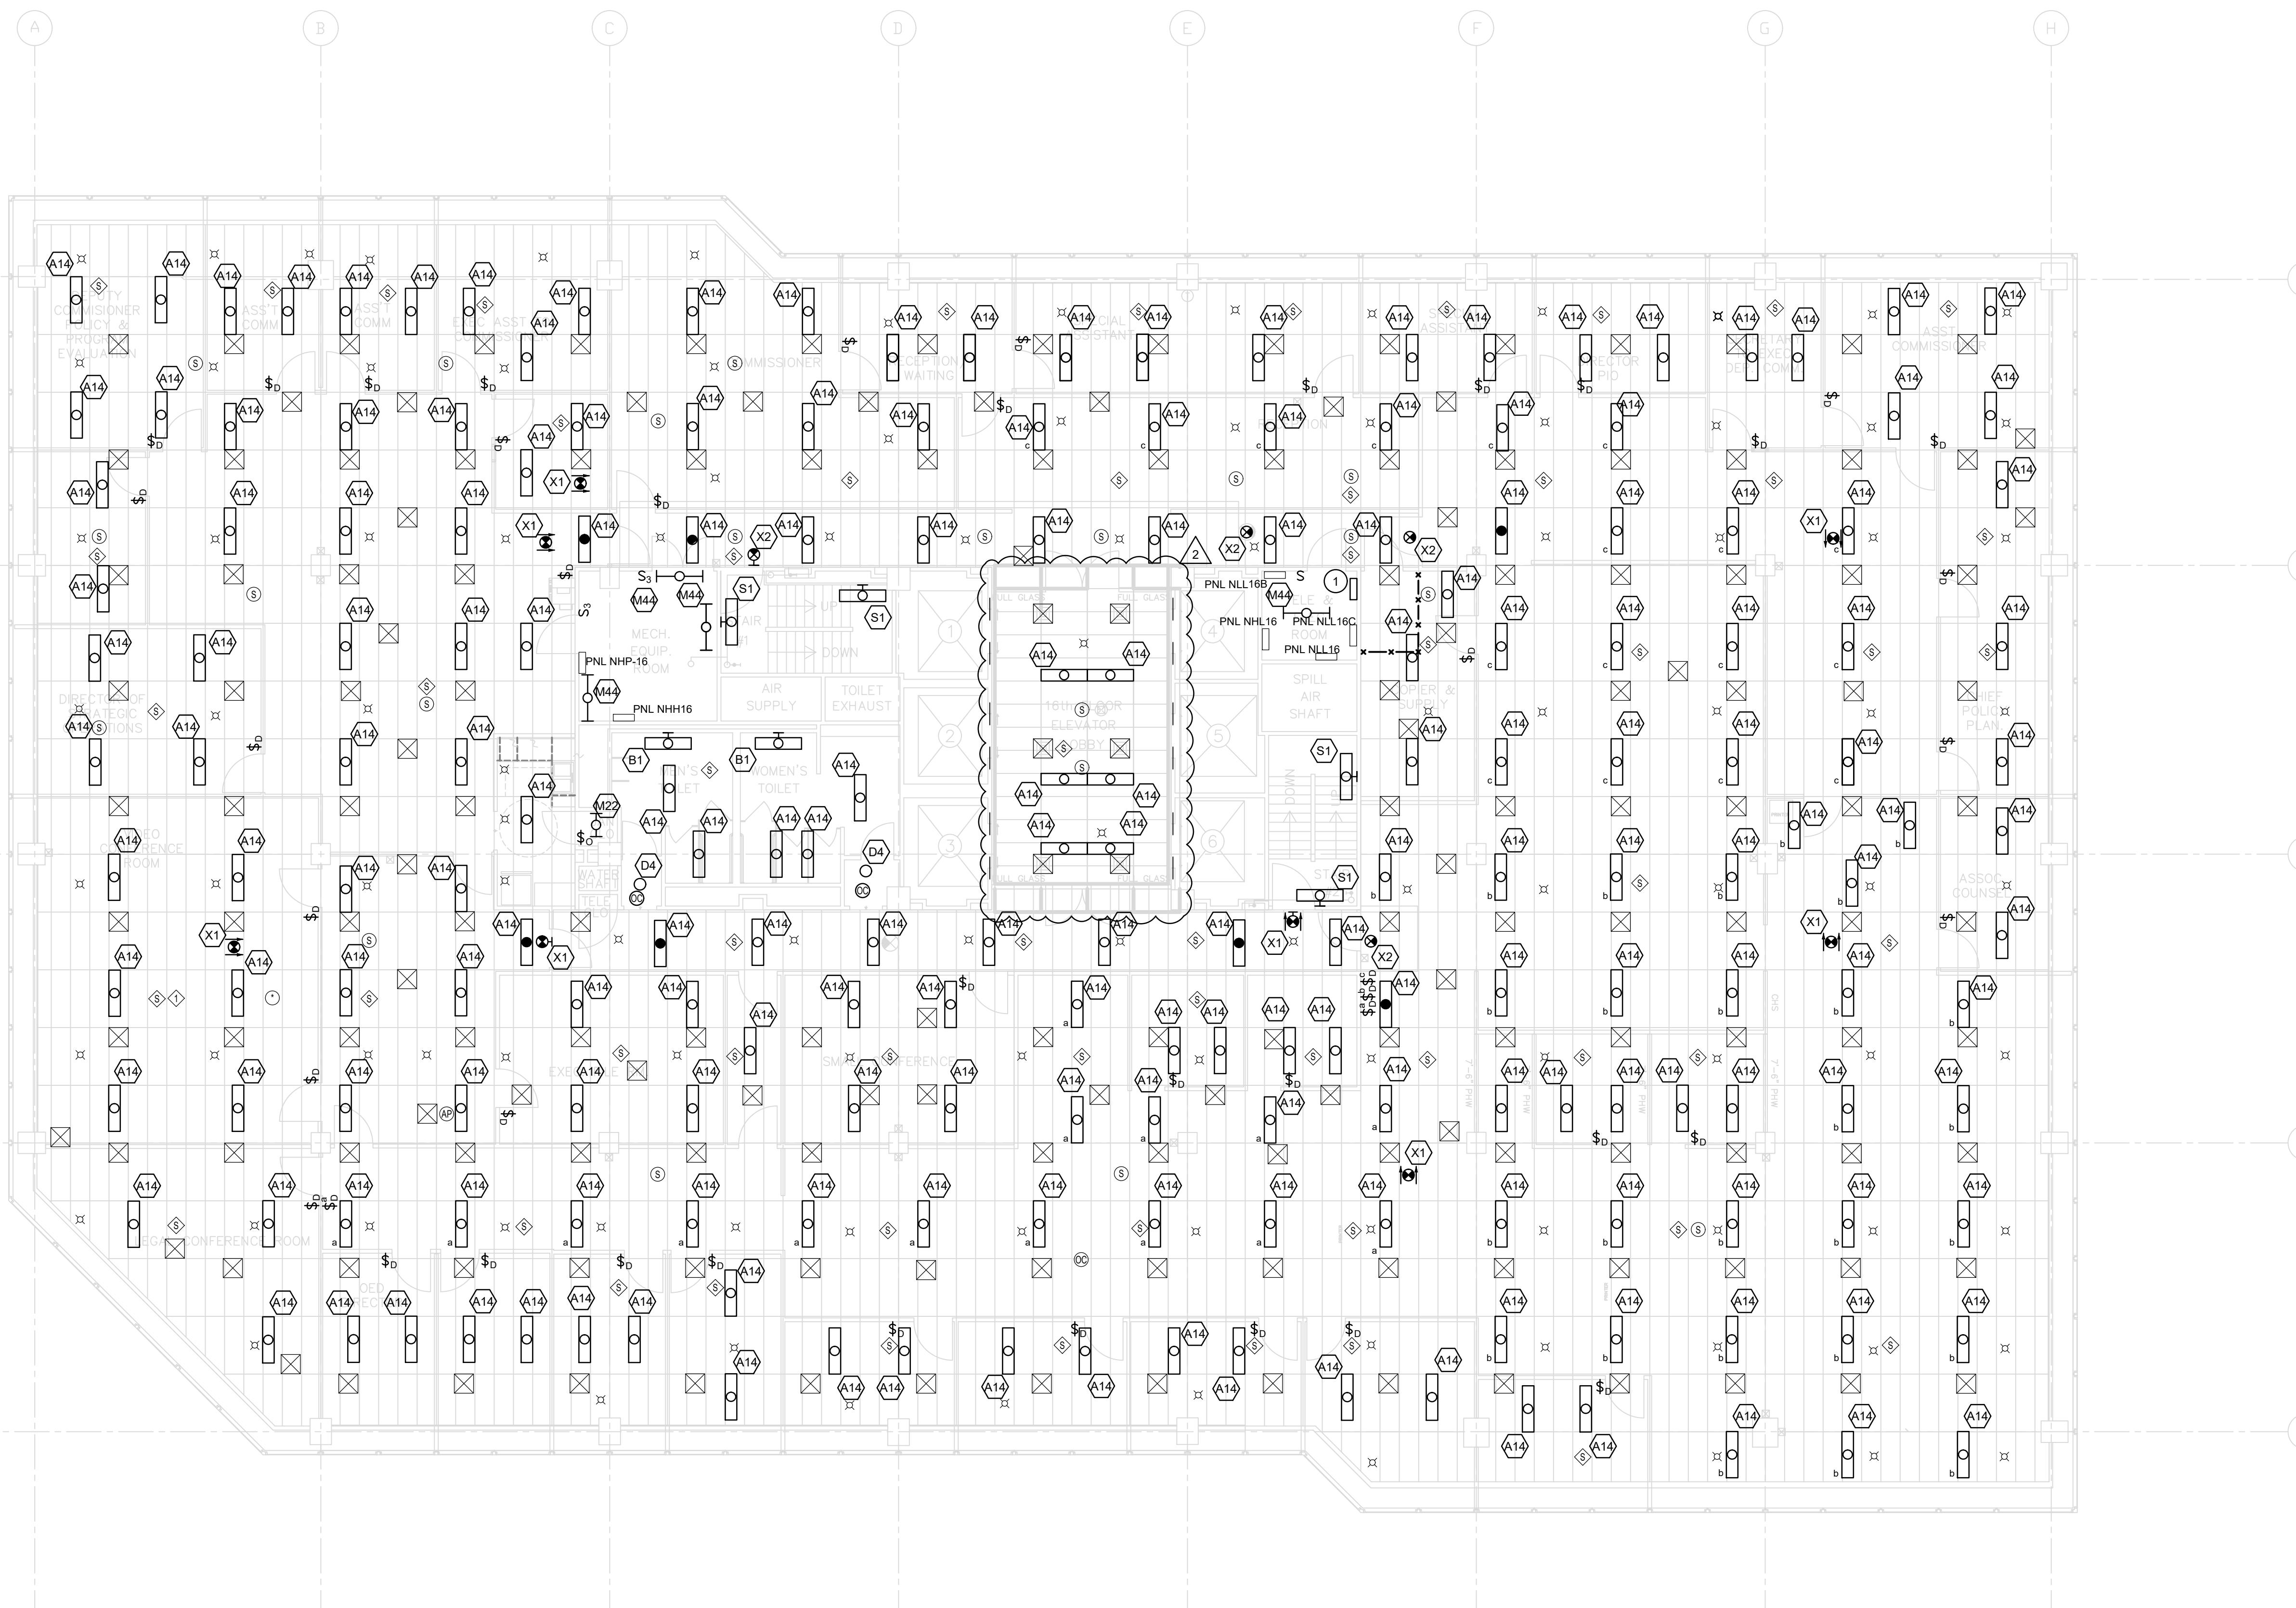

1  
E-216


SIXTEENTH FLOOR -  
LIGHTING

SCALE: 1/8" = 1'-0"

2  
Z

REVISED DRAWING  
12/19/2025

GRAPHIC SCALE  
8 4 0 8 16  
SCALE: 1/8" = 1'-0"  
UNIT OF MEASURE: FEET

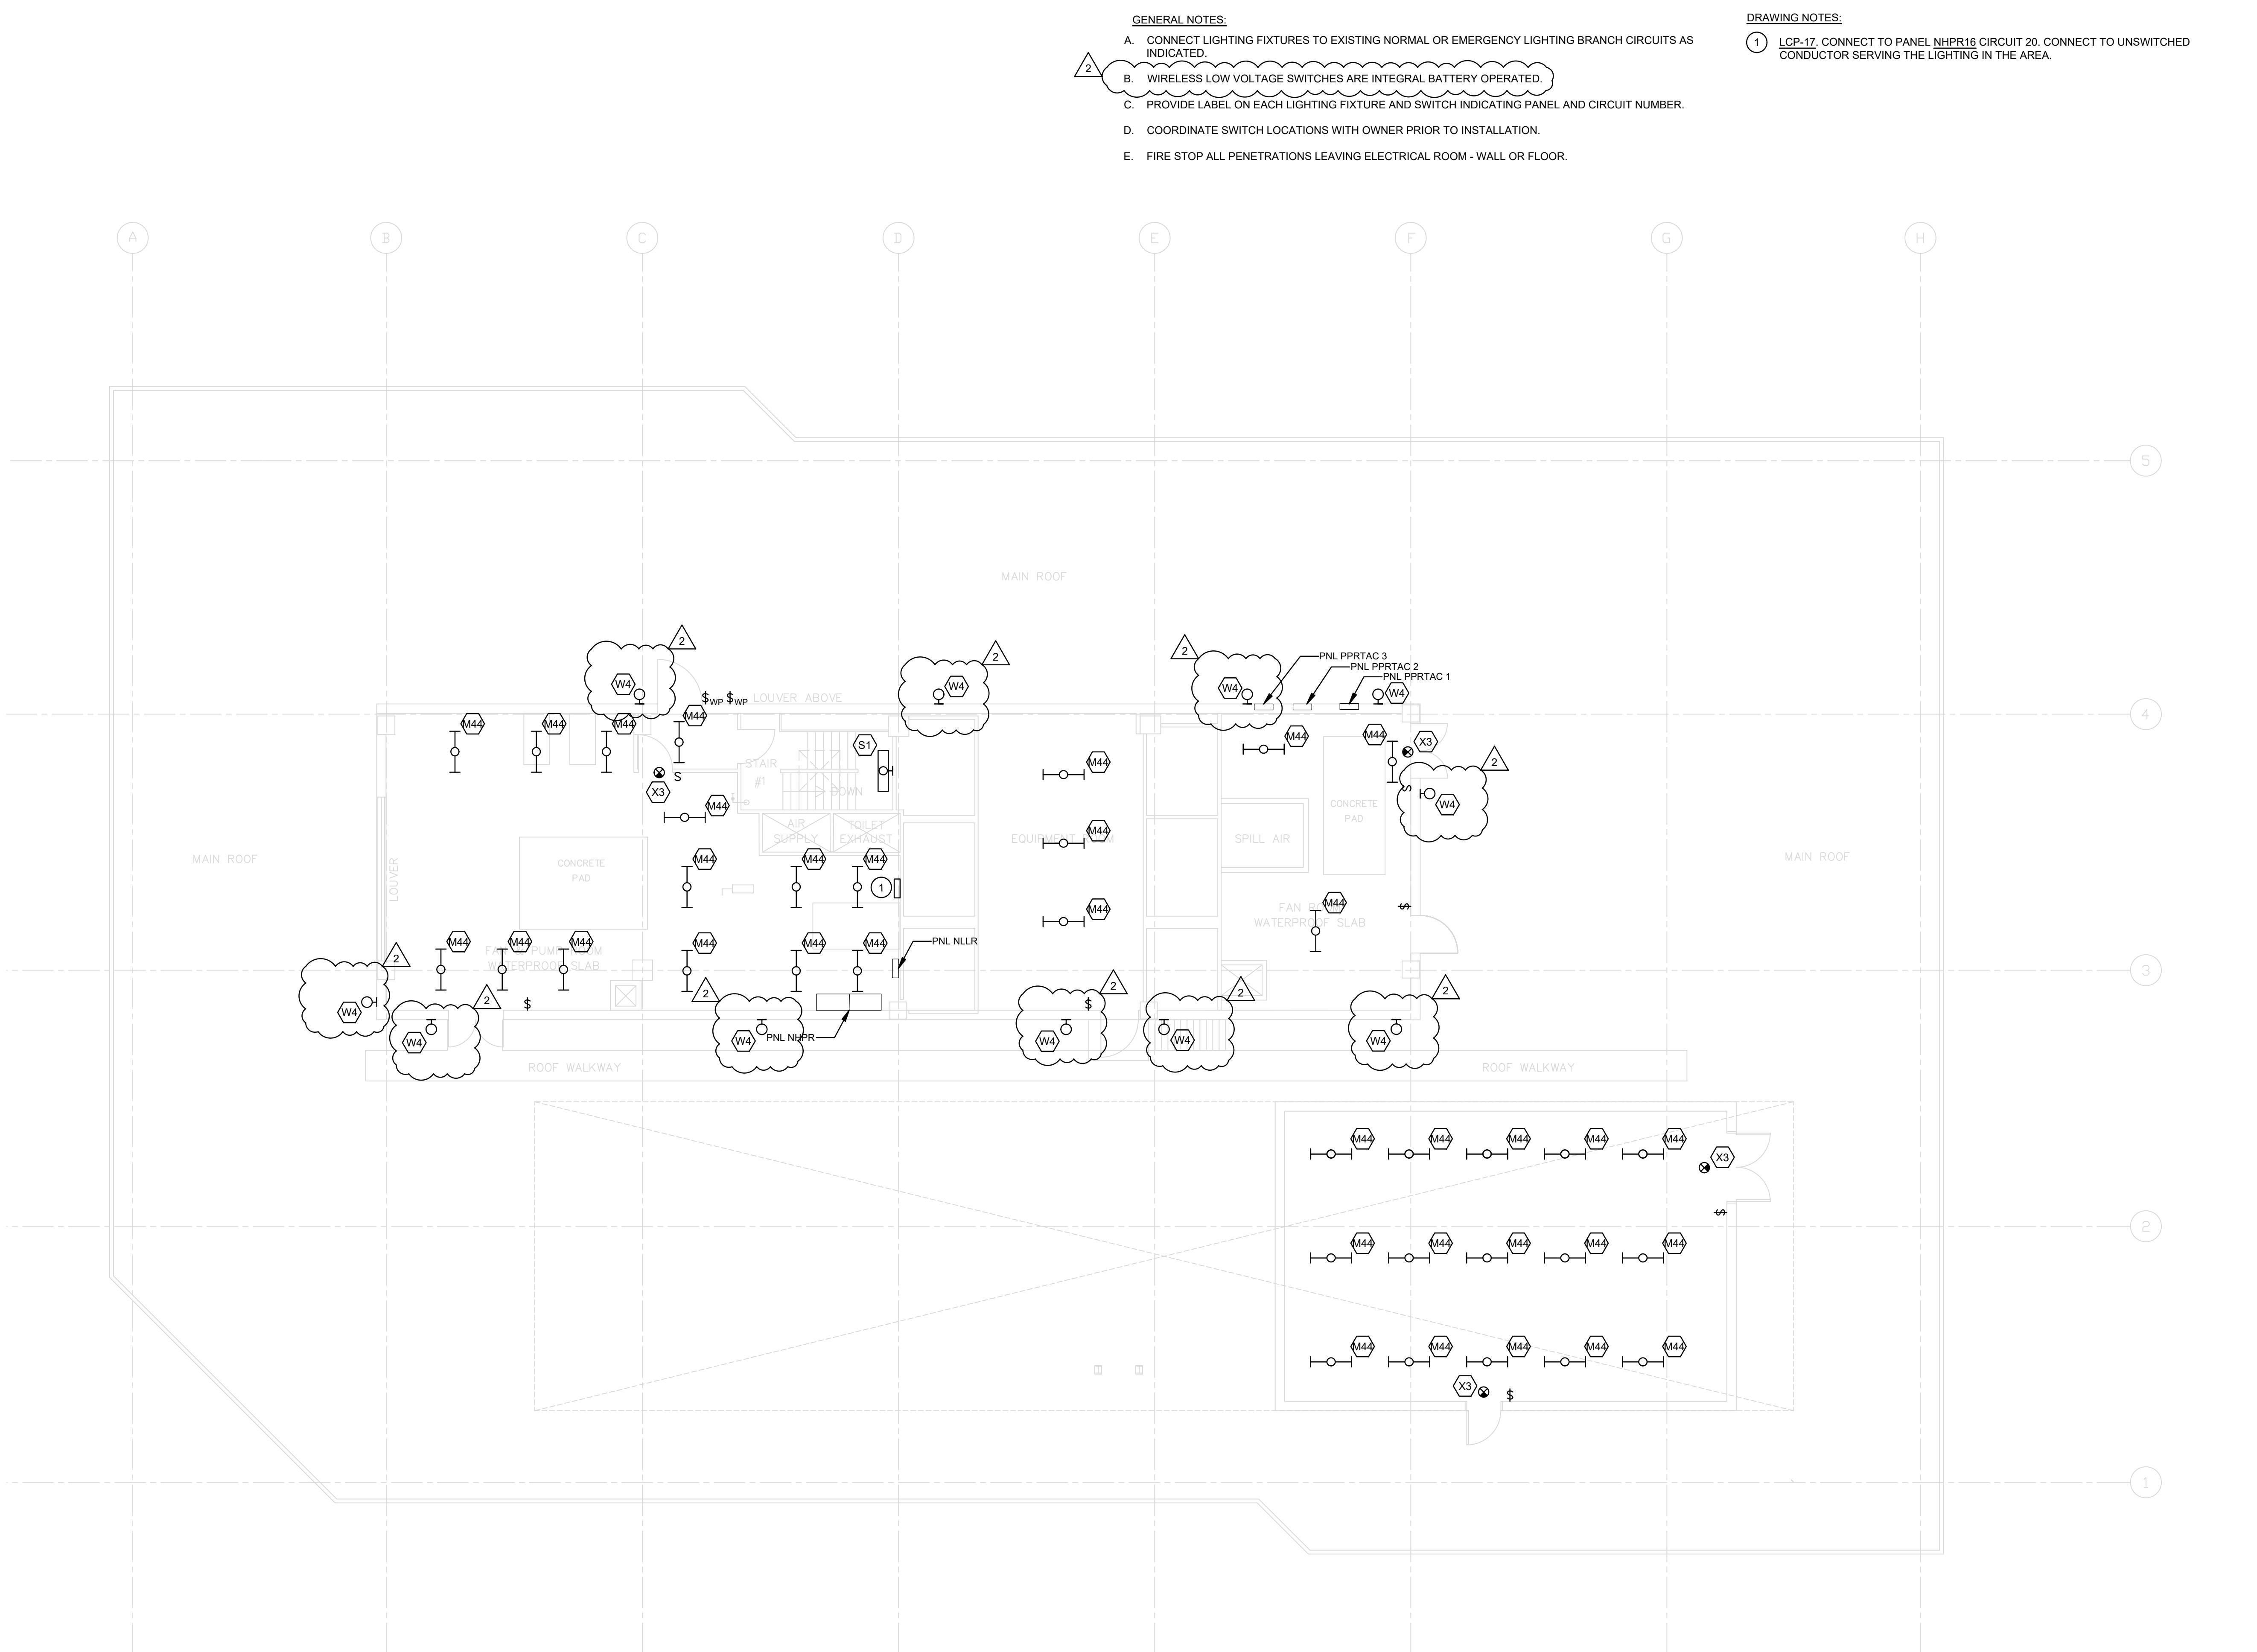

**GENERAL NOTES:**

- CONNECT LIGHTING FIXTURES TO EXISTING NORMAL OR EMERGENCY LIGHTING BRANCH CIRCUITS AS INDICATED.
- WIRELESS LOW VOLTAGE SWITCHES ARE INTEGRAL BATTERY OPERATED.
- PROVIDE LABEL ON EACH LIGHTING FIXTURE AND SWITCH INDICATING PANEL AND CIRCUIT NUMBER.
- COORDINATE SWITCH LOCATIONS WITH OWNER PRIOR TO INSTALLATION.
- FIRE STOP ALL PENETRATIONS LEAVING ELECTRICAL ROOM - WALL OR FLOOR.

DRAWING NOTES:

1 LCP-17. CONNECT TO PANEL NHPR16 CIRCUIT 20. CONNECT TO UNSWITCHED CONDUCTOR SERVING THE LIGHTING IN THE AREA.

The logo for the New York State of Opportunity campaign. It features a white silhouette of the state of New York on the left, with the text "NEW YORK STATE OF OPPORTUNITY." stacked to its right in a bold, sans-serif font.

## DESIGN & CONSTRUCTION

## CONSULTANT

CERTIFICATE OF AUTHORIZATION #: 018011

ccc

RMF ENGINEERING, INC.  
520 RESEARCH PARK DRIVE  
SUITE 300  
BALTIMORE, MD 21228


**WARNING:**  
THE ALTERATION OF THIS MATERIAL IN ANY WAY,  
UNLESS DONE UNDER THE DIRECTION OF A COMPARABLE  
PROFESSIONAL, I.E. ARCHITECT FOR AN ARCHITECT,  
ENGINEER FOR AN ENGINEER OR LANDSCAPE ARCHITECT  
FOR A LANDSCAPE ARCHITECT, IS A VIOLATION OF THE  
NEW YORK STATE EDUCATION LAW AND/OR REGULATIONS  
AND IS A CLASS 'A' MISDEMEANOR.

**NYS ENERGY CODE STATEMENT:**

I, UNDERSIGNED, DO HEREBY CERTIFY THAT TO THE BEST OF MY KNOWLEDGE, BELIEF, AND PROFESSIONAL JUDGEMENT THE INFORMATION SHOWN ON THESE DRAWINGS AND SPECIFICATIONS BEARING MY SEAL COMPLIES WITH THE APPLICABLE REQUIREMENTS OF THE NEW YORK STATE 2020 ENERGY CONSERVATION CODE.

**UNIFORM CODE STATEMENT**

TO THE BEST OF THE REGISTERED DESIGN PROFESSIONAL'S KNOWLEDGE, BELIEF, AND PROFESSIONAL JUDGEMENT, THESE PLANS AND/OR SPECIFICATIONS ARE IN COMPLIANCE WITH THE 2020 UNIFORM CODE

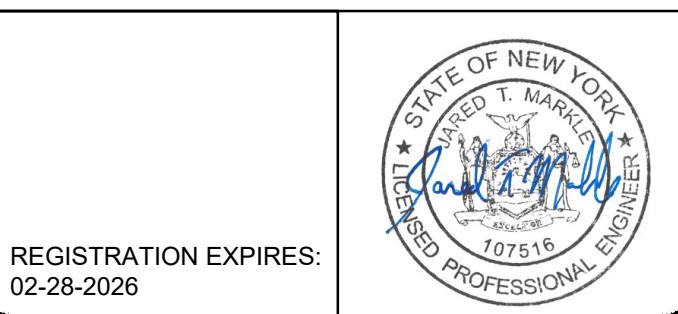

REGISTRATION EXPIRES:  
02-28-2026

CONTRACT: **ELECTRICAL**

**TITLE:**

## REPLACE LIGHTING & CONTROLS

CLIENT: **OFFICE OF GENERAL SERVICES**

FINAL SUBMISSION

2	12/19/2025	ADDENDUM 2
	02-14-2025	FINAL SUBMISSION
MARK	DATE	DESCRIPTION
PROJECT NUMBER:	<b>47677-E</b>	
DESIGNED BY:	MGP	
DRAWN BY:	MGP	
FIELD CHECK:	JRG	
APPROVED:	JRG	

SHEET TITLE:  
**SEVENTEENTH FLOOR -  
LIGHTING**

DRAWING NUMBER:

E-217

---

SHEET 42 OF 43

17 FLOOR - LIGHTING  
E-217 SCALE: 1/8" = 1'-0"

# REVISED DRAWING

## 12/19/2025

GRAPHIC SCALE

8      4      0      8      16

SCALE:  $1/8"$  =  $1'-0"$

UNIT OF MEASURE: FEET

