



Office of General Services

DESIGN & CONSTRUCTION GROUP
THE GOVERNOR NELSON A. ROCKEFELLER
EMPIRE STATE PLAZA
ALBANY, NY 12242

ADDENDUM NO. 2 TO PROJECT NO. 47695

HVAC AND ELECTRICAL WORK
REPLACE HVAC, GARAGE
DOT REGION 10, SUFFOLK COUNTRY
375 CARLETON AVENUE
CENTRAL ISLIP, NEW YORK

February 21, 2025

NOTE: This Addendum forms a part of the Contract Documents. Insert it in the Project Manual.
Acknowledge receipt of this Addendum in the space provided on the Bid Form.

HVAC WORK DRAWINGS

1. Drawing No. M-001:
 - a. GENERAL NOTES, Change Note 6 to Read:
“6. Seal and insulate all provided piping per the Project Manual.”

2. Revised Drawings:
 - a. Drawing No. M-105 and M-110, noted “BID ADDENDUM NO. 2 02/21/25” accompany this Addendum and supersede the same number originally issued drawings.

END OF ADDENDUM

Brady M. Sherlock, P.E.
Director, Division of Design
Design & Construction

CONSULTANT

FPM ENGINEERING & GEOLOGY, P.C.

CERTIFICATE OF AUTHORIZATION: #0019166

3 INCHES WHEN PLOTTED TO SCALE

UNIFORM CODE COMPLIANCE STATEMENT:

TO THE BEST OF THE REGISTERED DESIGN PROFESSIONAL'S KNOWLEDGE, BELIEF AND PROFESSIONAL JUDGEMENT, THESE PLANS AND/OR SPECIFICATIONS ARE IN COMPLIANCE WITH THE 2020 UNIFORM CODE OF NEW YORK STATE.

ENERGY CODE COMPLIANCE STATEMENT:

TO THE BEST OF THE REGISTERED DESIGN PROFESSIONAL'S KNOWLEDGE, BELIEF AND PROFESSIONAL JUDGEMENT, THESE PLANS AND/OR SPECIFICATIONS ARE IN COMPLIANCE WITH THE 2020 ENERGY CODE OF NEW YORK STATE.

WARNING:

THE ALTERATION OF THIS MATERIAL IN ANY WAY, UNLESS DONE UNDER THE DIRECTION OF A COMPARABLE PROFESSIONAL, I.E. ARCHITECT FOR AN ARCHITECT, ENGINEER FOR AN ENGINEER OR LANDSCAPE ARCHITECT FOR A LANDSCAPE ARCHITECT, IS A VIOLATION OF THE NEW YORK STATE EDUCATION LAW AND/OR REGULATIONS AND IS A CLASS "A" MISDEMEANOR.



CONTRACT:

HVAC

TITLE:

REPLACE HVAC, GARAGE

LOCATION:

DOT REGION 10, SUFFOLK COUNTY
375 CARLETON AVENUE
CENTRAL ISLIP, NY, 11722

CLIENT:

NEW YORK STATE
DEPARTMENT OF TRANSPORTATION

2 02/21/2025 BID ADDENDUM NO. 2

-- 12/20/2024 BID DOCUMENT

MARK	DATE	DESCRIPTION

PROJECT NUMBER: 47695-H

DESIGNED BY: FPM

DRAWN BY: FPM

FIELD CHECK:

APPROVED: CMS


SHEET TITLE:

ROOF PLAN

DRAWING NUMBER:

M-110

SHEET 13 OF 25

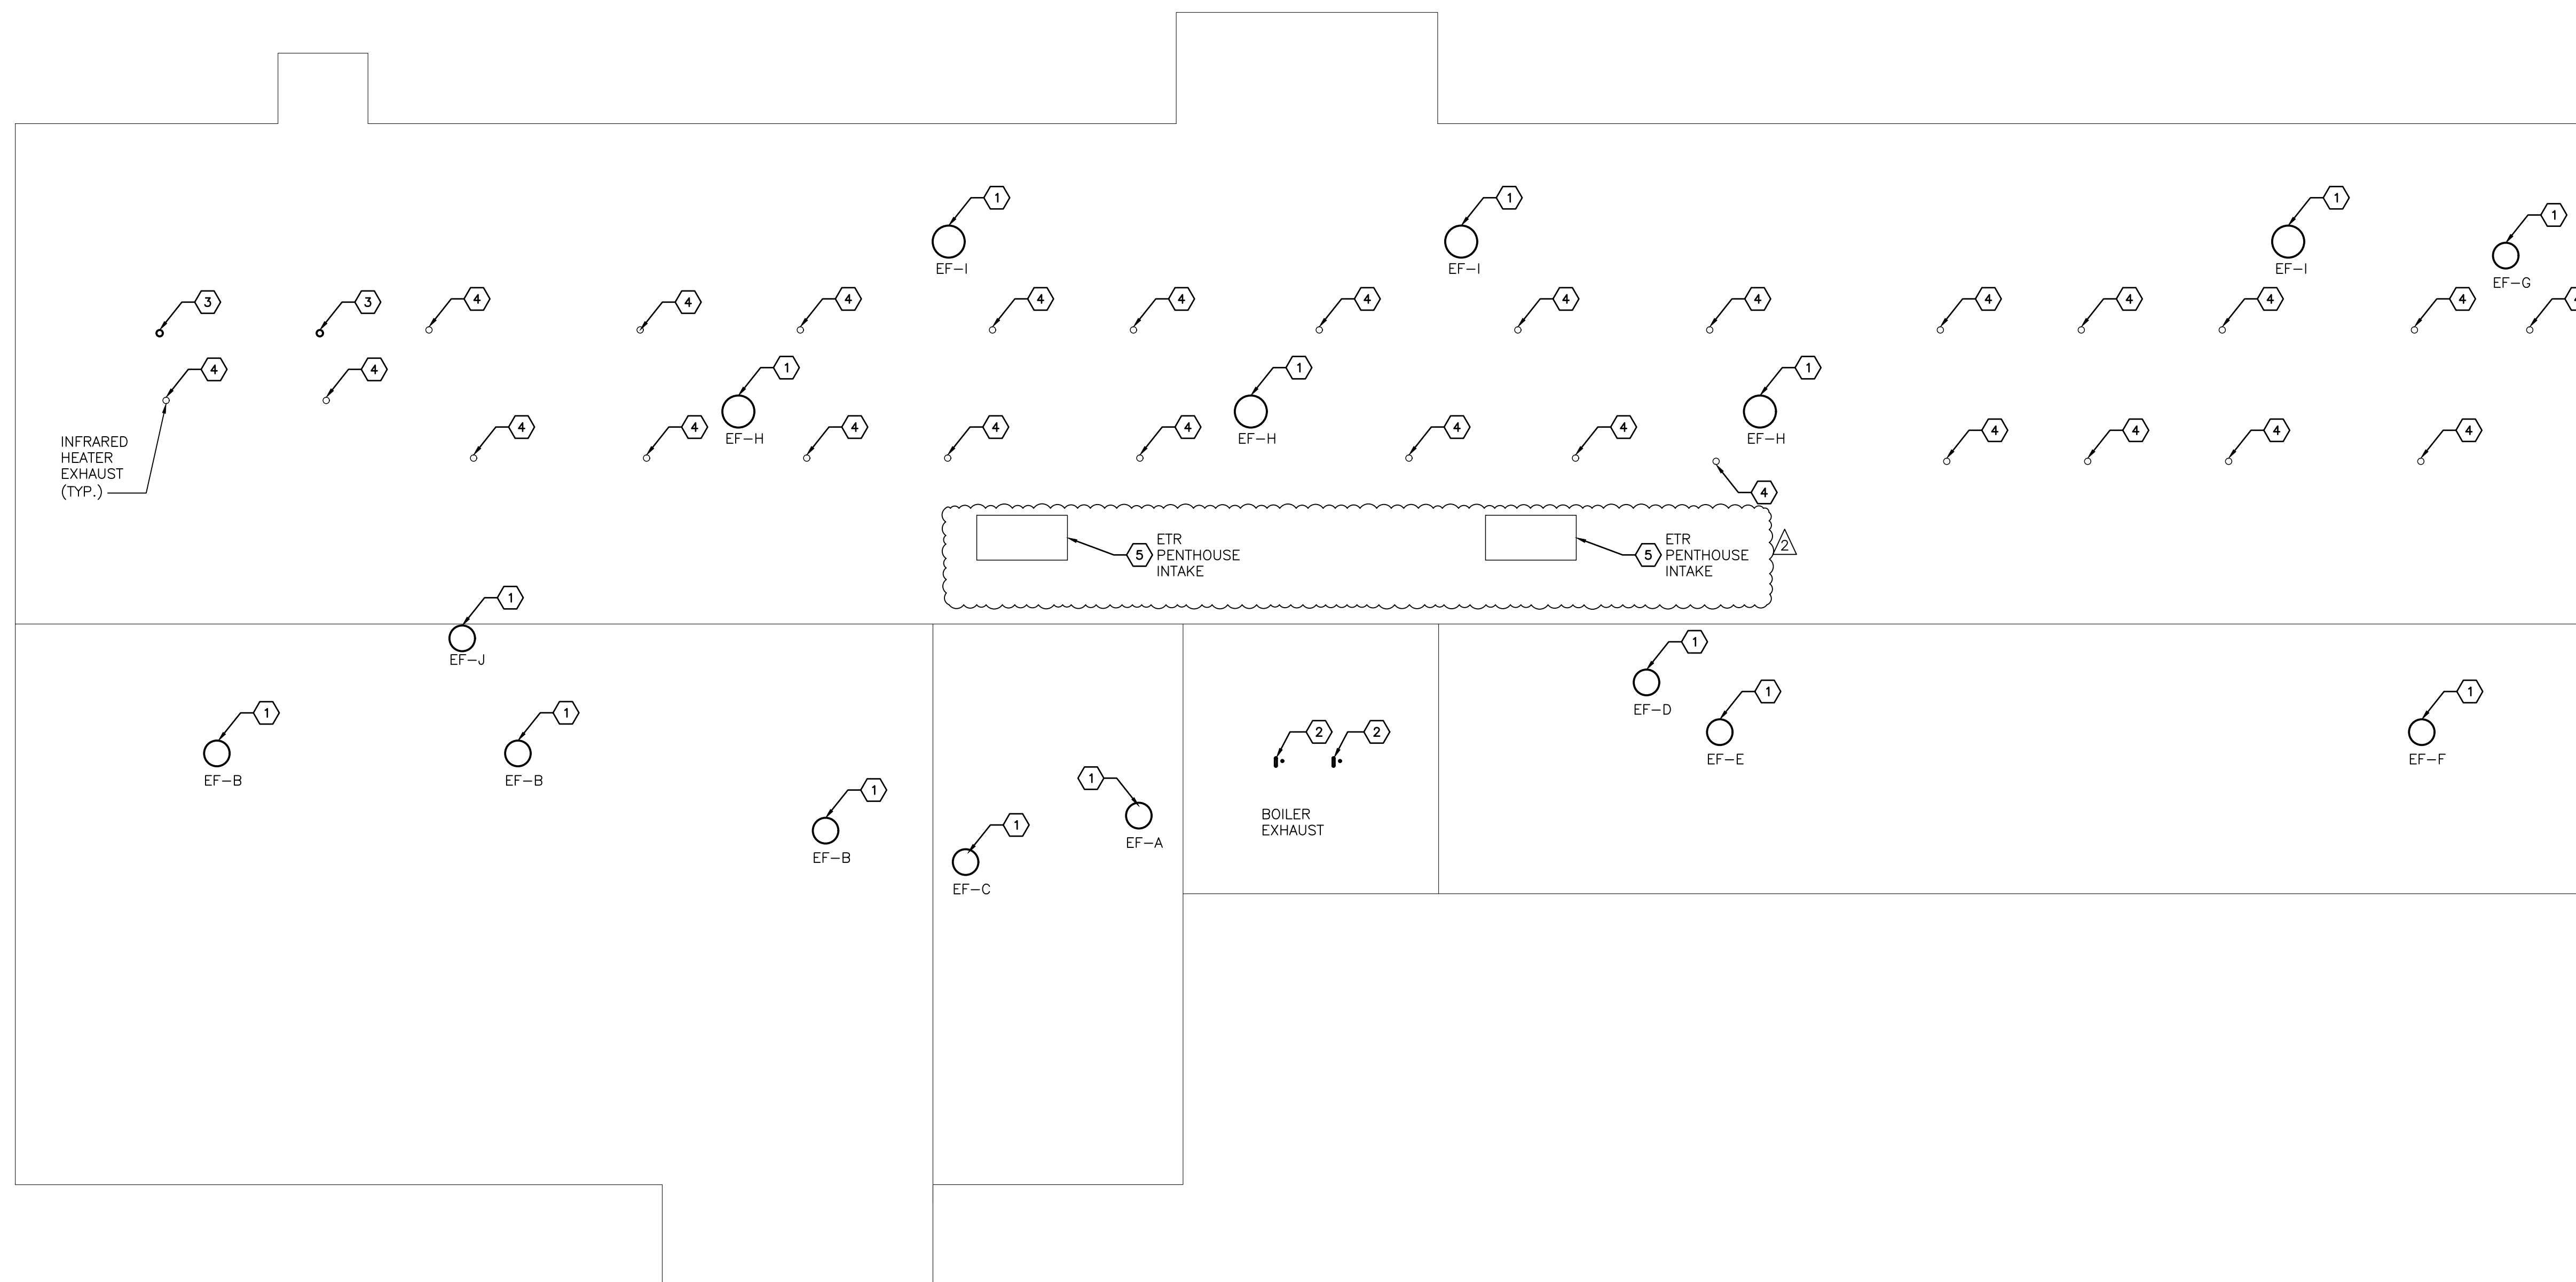


KEYED NOTES:

- 1 PROVIDE EXHAUST FAN ON EXISTING CURB. RECONNECT TO EXISTING POWER WIRING. PROVIDE CONTROL WIRING PER 4/M-701.
- 2 PROVIDE ROOF PENETRATION AND BOILER VENT/INTAKE PER 13/M-501.
- 3 PROVIDE ROOF PENETRATION AND GAS VENT FOR INFRARED HEATER PER 13/M-501.
- 4 PROVIDE GAS VENT THROUGH EXISTING ROOF PENETRATION. PROVIDE FLASHING COLLAR PER IFR MANUFACTURERS REQUIREMENTS.
- 5 PROVIDE DAMPER ACTUATOR, BELIMO MODEL LF120 OR APPROVED EQUAL AND CONNECT PER 4/M-701. CLEAN, ADJUST, AND LUBRICATE EXISTING DAMPER.

1 **ROOF PLAN**
SCALE: 1/16" = 1'-0"

NOTE:

EXISTING ROOF IS WARRANTED. COMPLETE ALL WORK AS REQUIRED TO MAINTAIN THE ROOFING WARRANTY. SEE SPEC SECTION 070150.

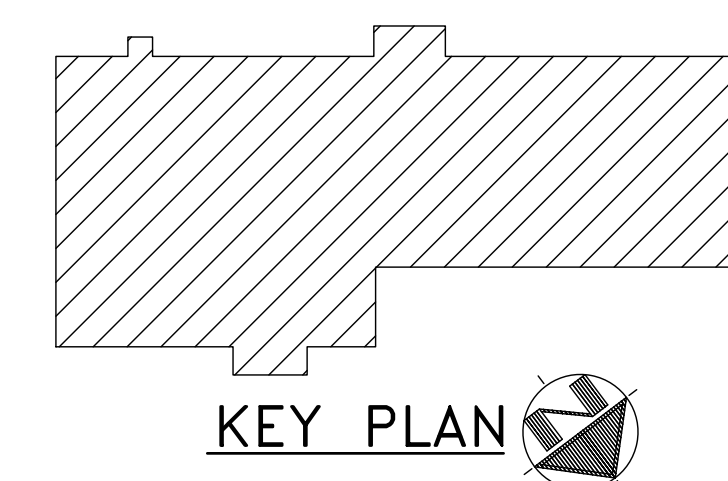

ADDENDUM DRAWING
02/21/25