



Office of General Services

DESIGN & CONSTRUCTION GROUP
THE GOVERNOR NELSON A. ROCKEFELLER
EMPIRE STATE PLAZA
ALBANY, NY 12242

ADDENDUM NO. 1 TO PROJECT NO. 47725

CONSTRUCTION WORK
PROVIDE SNOW SHIELDING
EMPIRE STATE PLAZA
EAST PARKING GARAGE
PHILLIP STREET
ALBANY, NY

June 26, 2025


<p>NOTE: This Addendum forms a part of the Contract Documents. Insert it in the Project Manual. Acknowledge receipt of this Addendum in the space provided on the Bid Form.</p>
--

DRAWINGS


1. Revised Drawings:
 - a. Drawing Nos. A-012, A-302, A-402 and A-503 noted "Revised Drawing 2025-06-25", accompany this Addendum and supersede the same numbered originally issued drawings.

END OF ADDENDUM


Brady M. Sherlock, P.E.
Director, Division of Design
Design & Construction

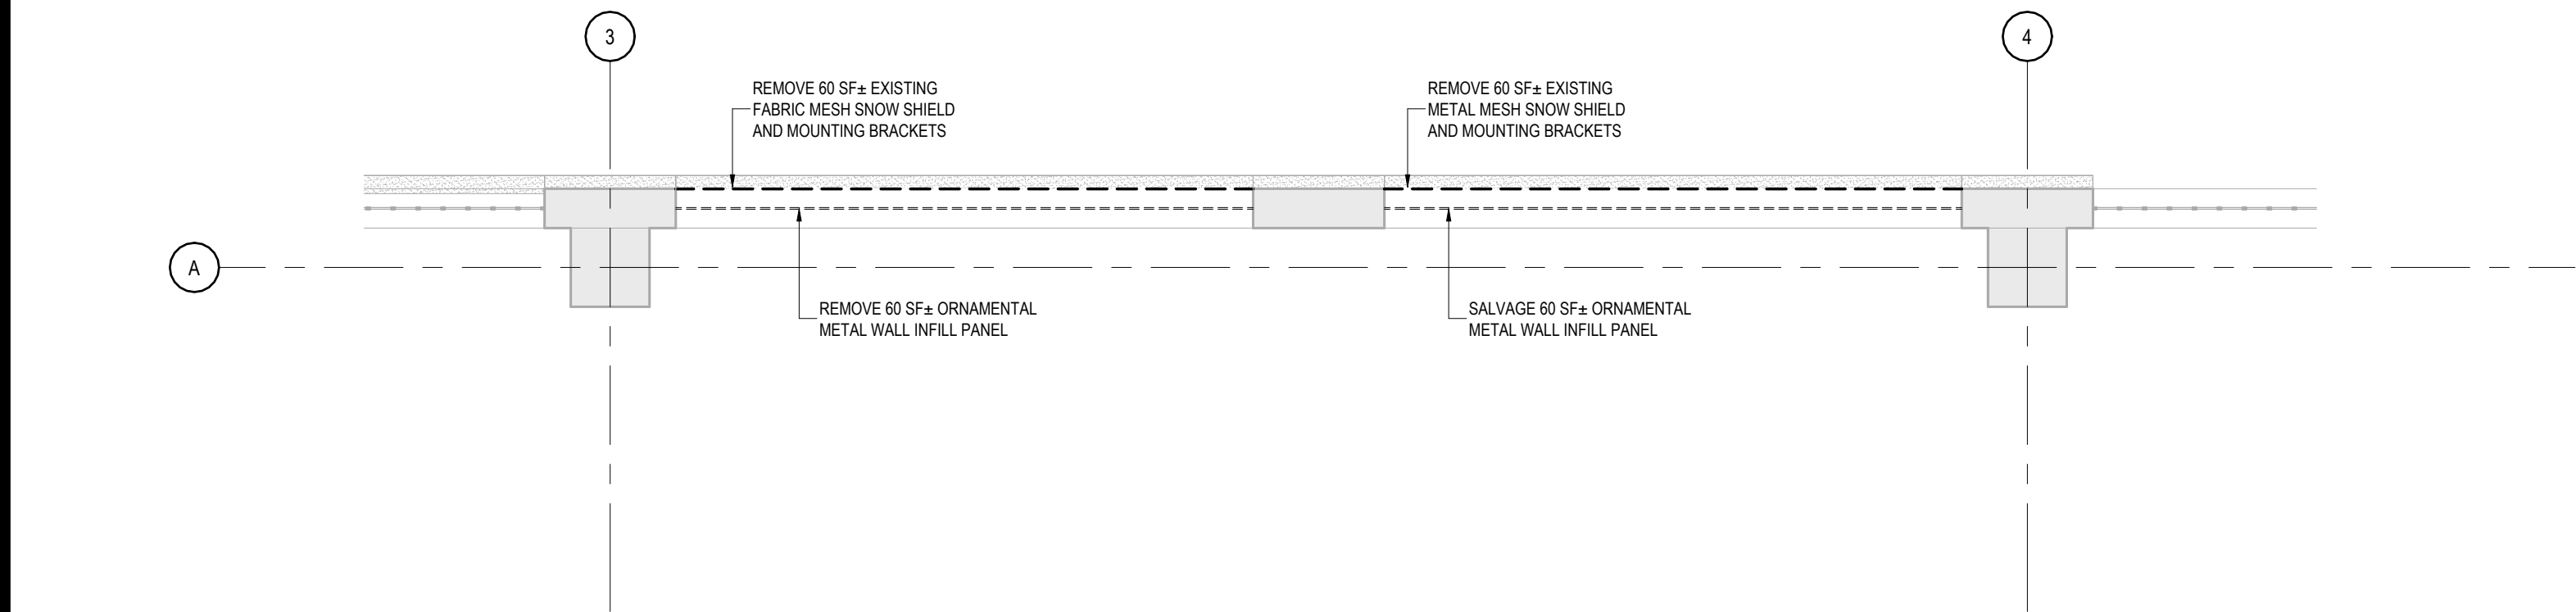


6 FOURTH FLOOR SNOW SHIELD REMOVAL AT COLUMN LINE A3-A4
REF: 3 / A-011 SCALE: 1/4" = 1'-0"

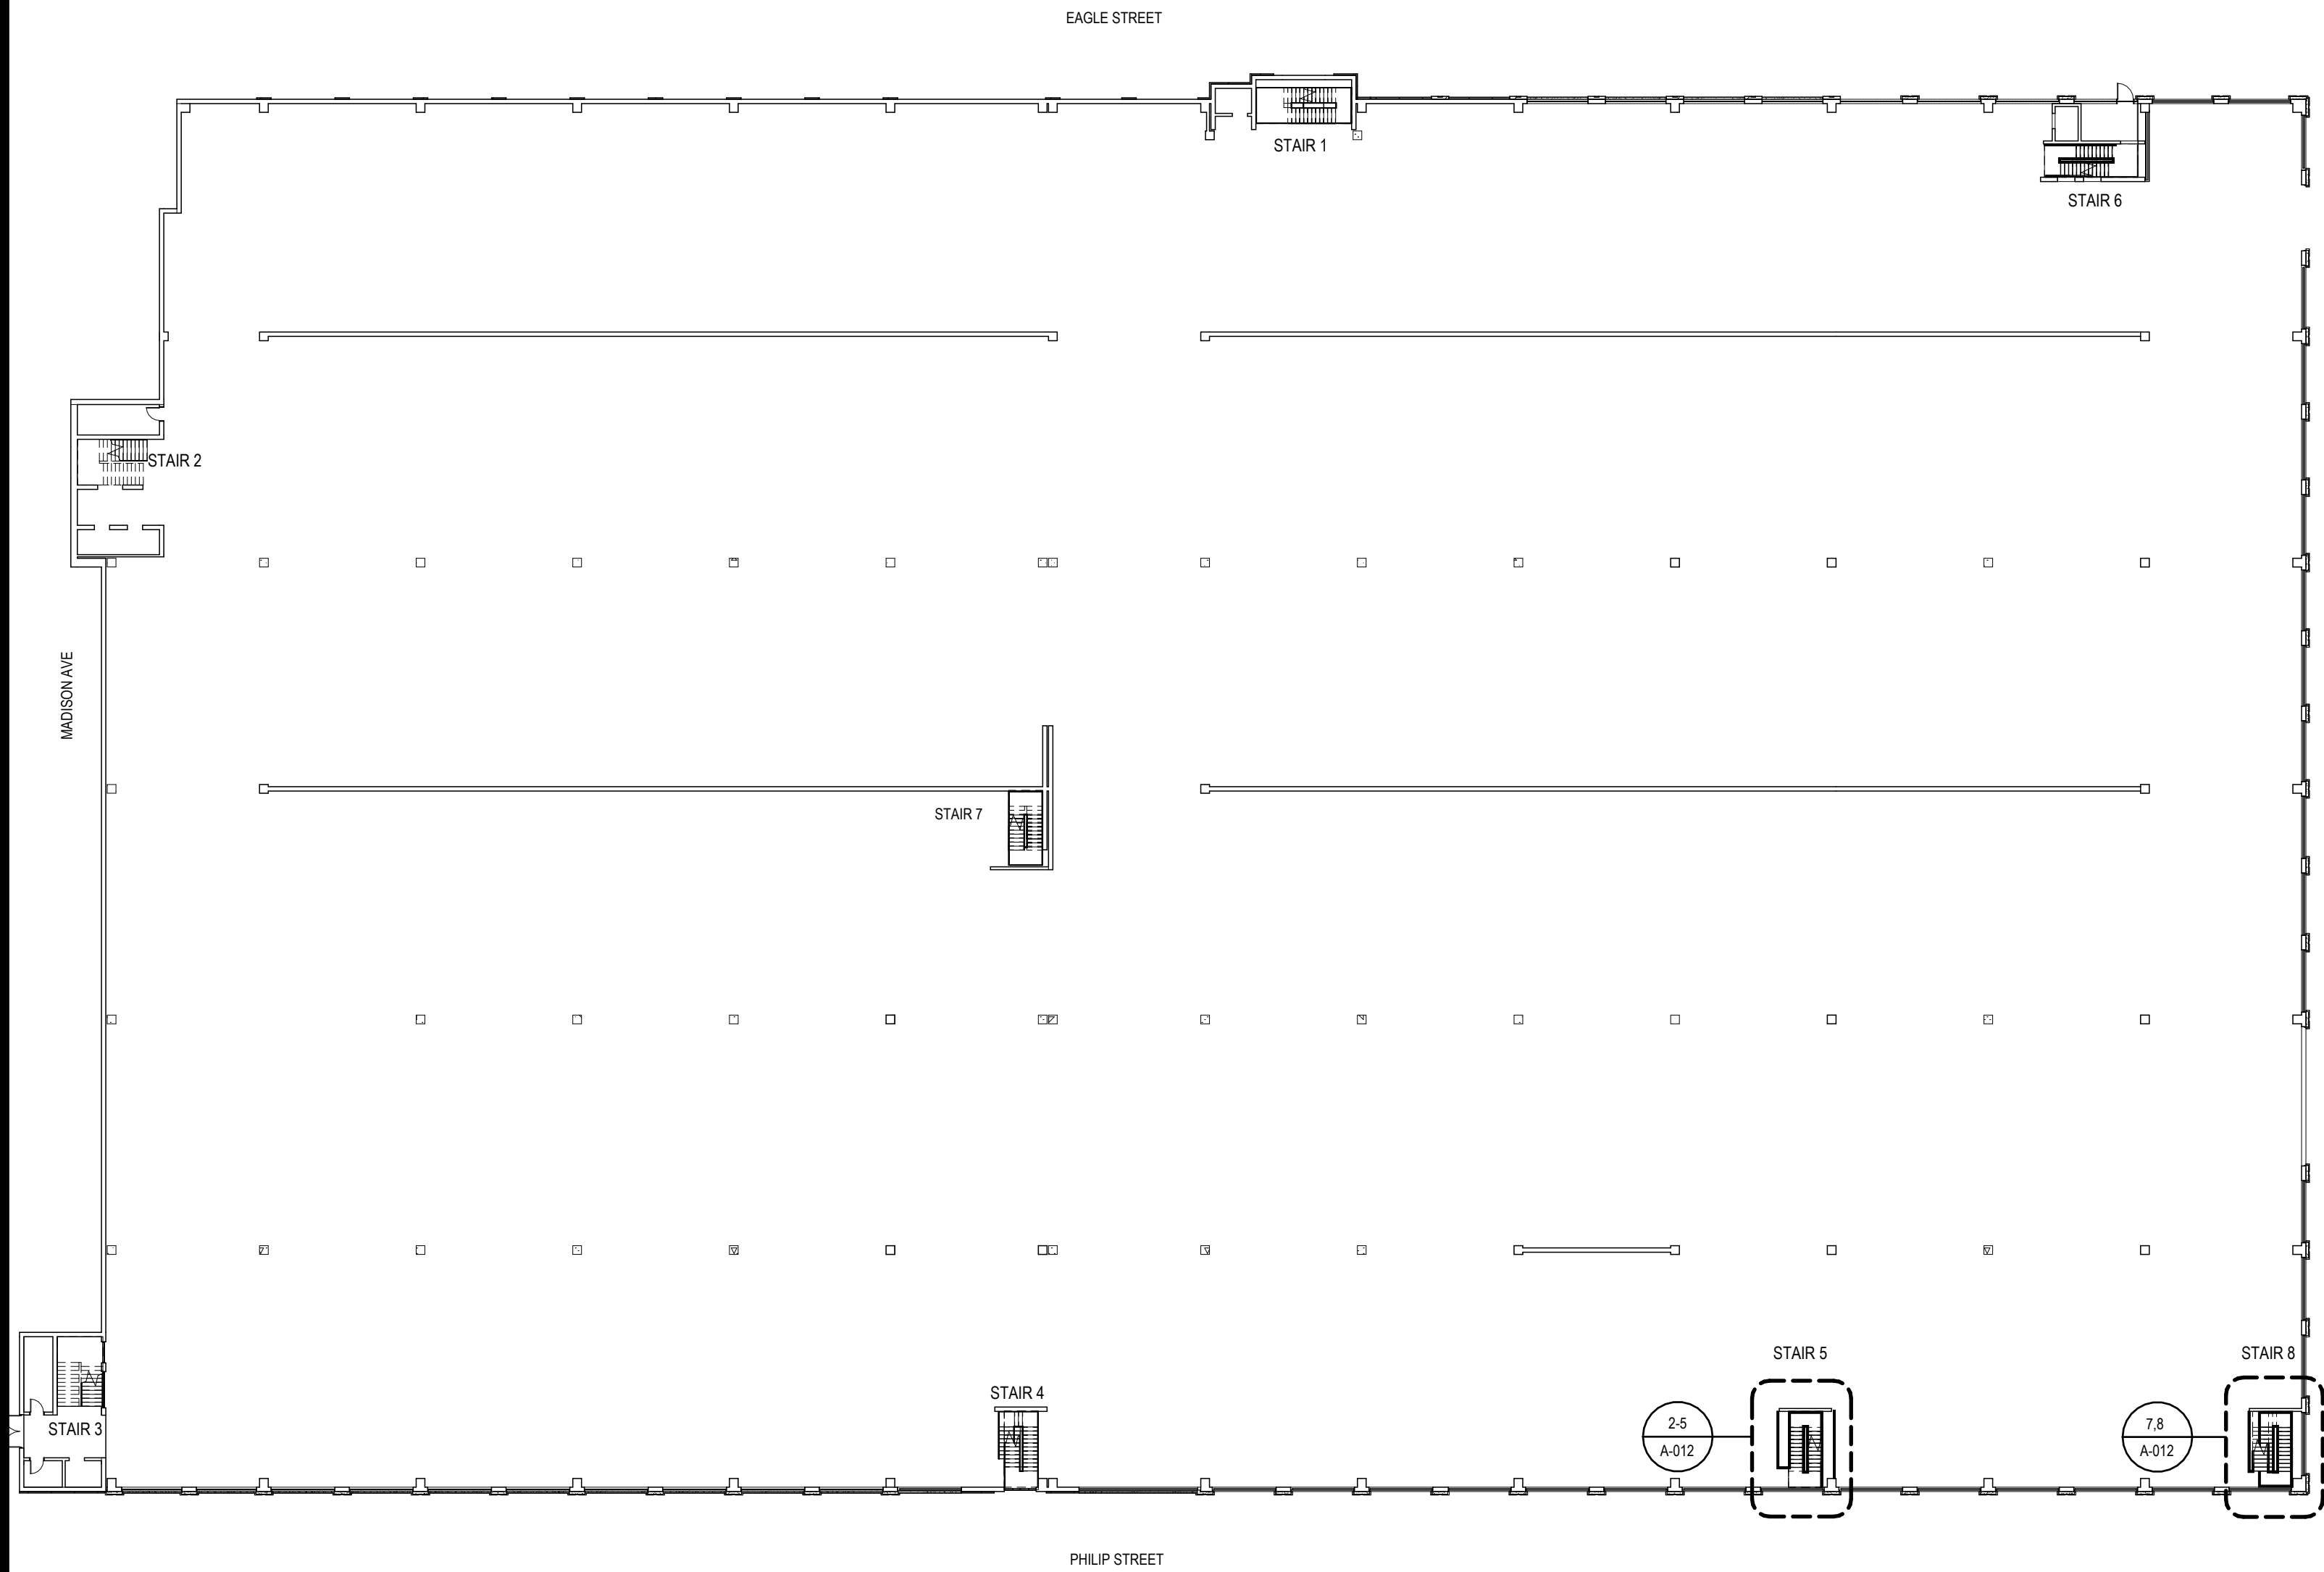


1 OVERALL LOCATIONS FOR REMOVALS AT STAIRWAYS
REF: SCALE: 1/32" = 1'-0"

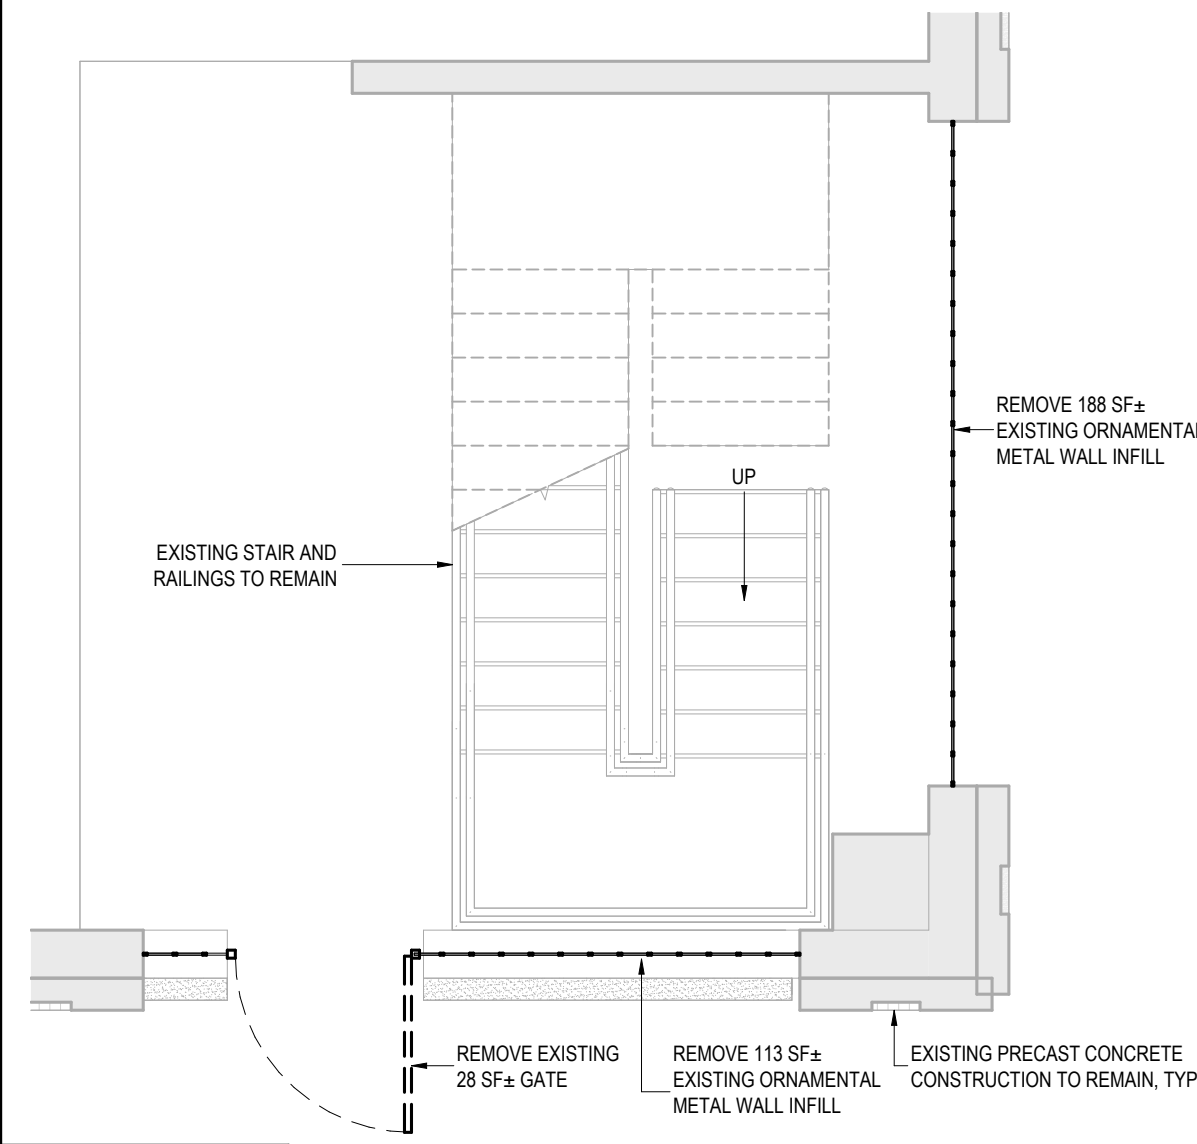


7 STAIR 8 FIRST FLOOR REMOVAL PLAN
REF: 1 / A-012 SCALE: 1/4" = 1'-0"

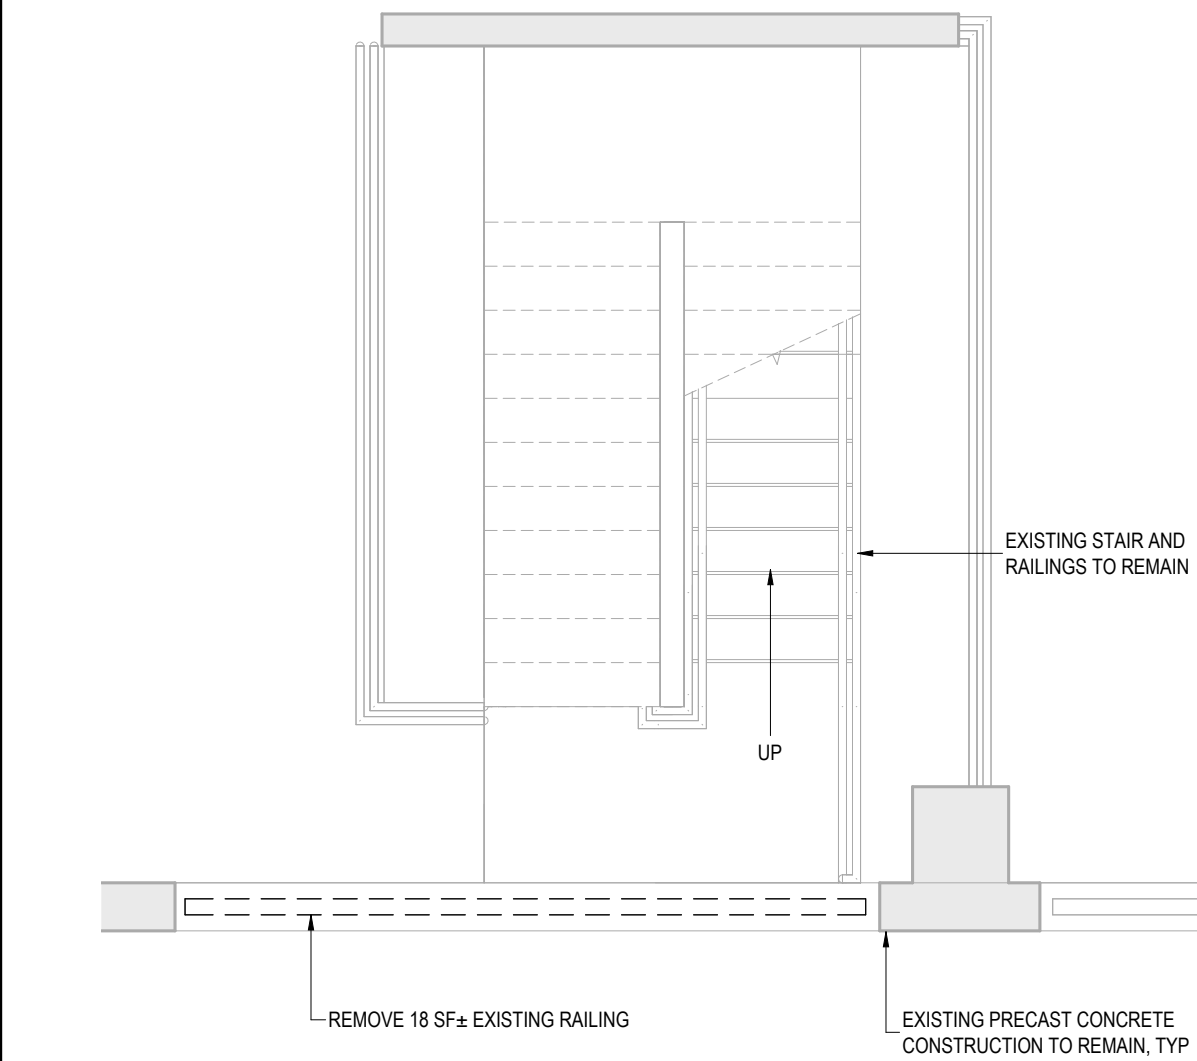


4 STAIR 5 THIRD FLOOR REMOVAL PLAN
REF: 1 / A-012 SCALE: 1/4" = 1'-0"

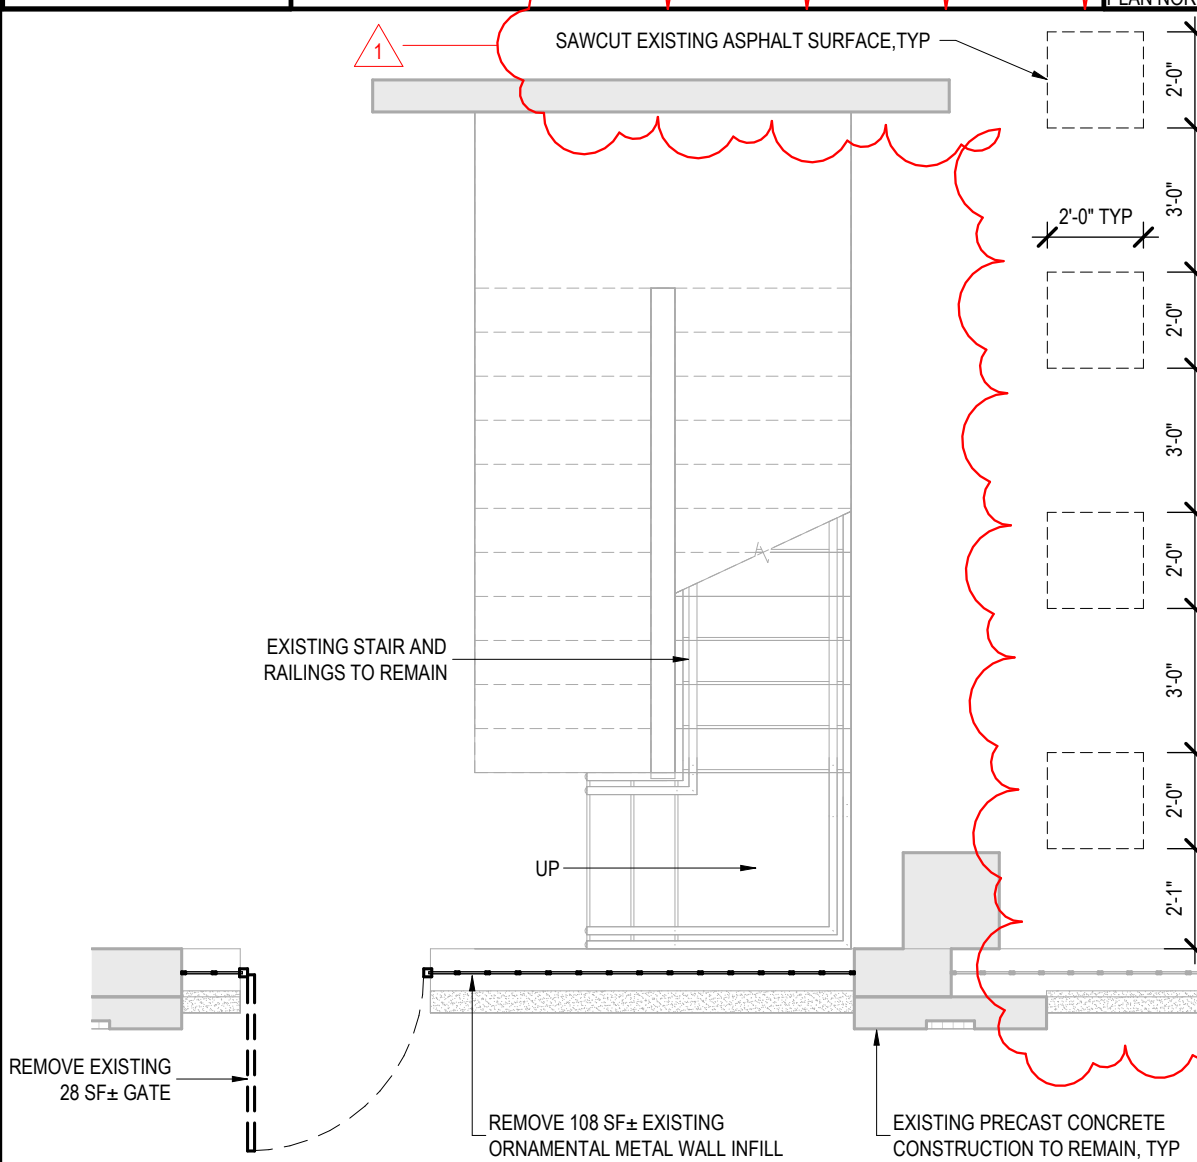


2 STAIR 5 FIRST FLOOR REMOVAL PLAN
REF: 1 / A-012 SCALE: 1/4" = 1'-0"

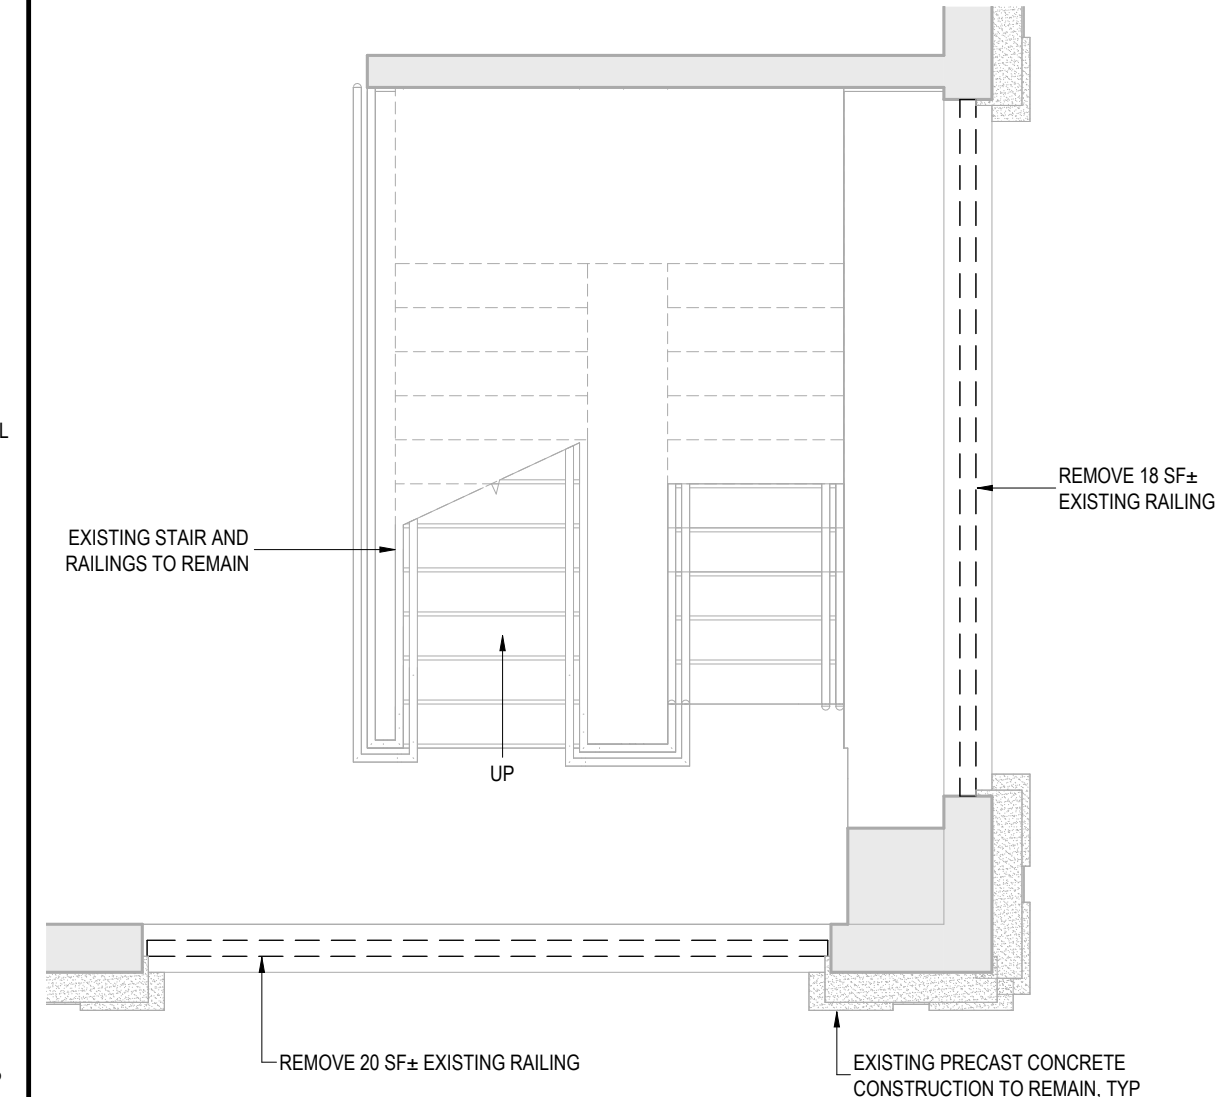


8 STAIR 8 SECOND FLOOR REMOVAL PLAN
REF: 1 / A-012 SCALE: 1/4" = 1'-0"

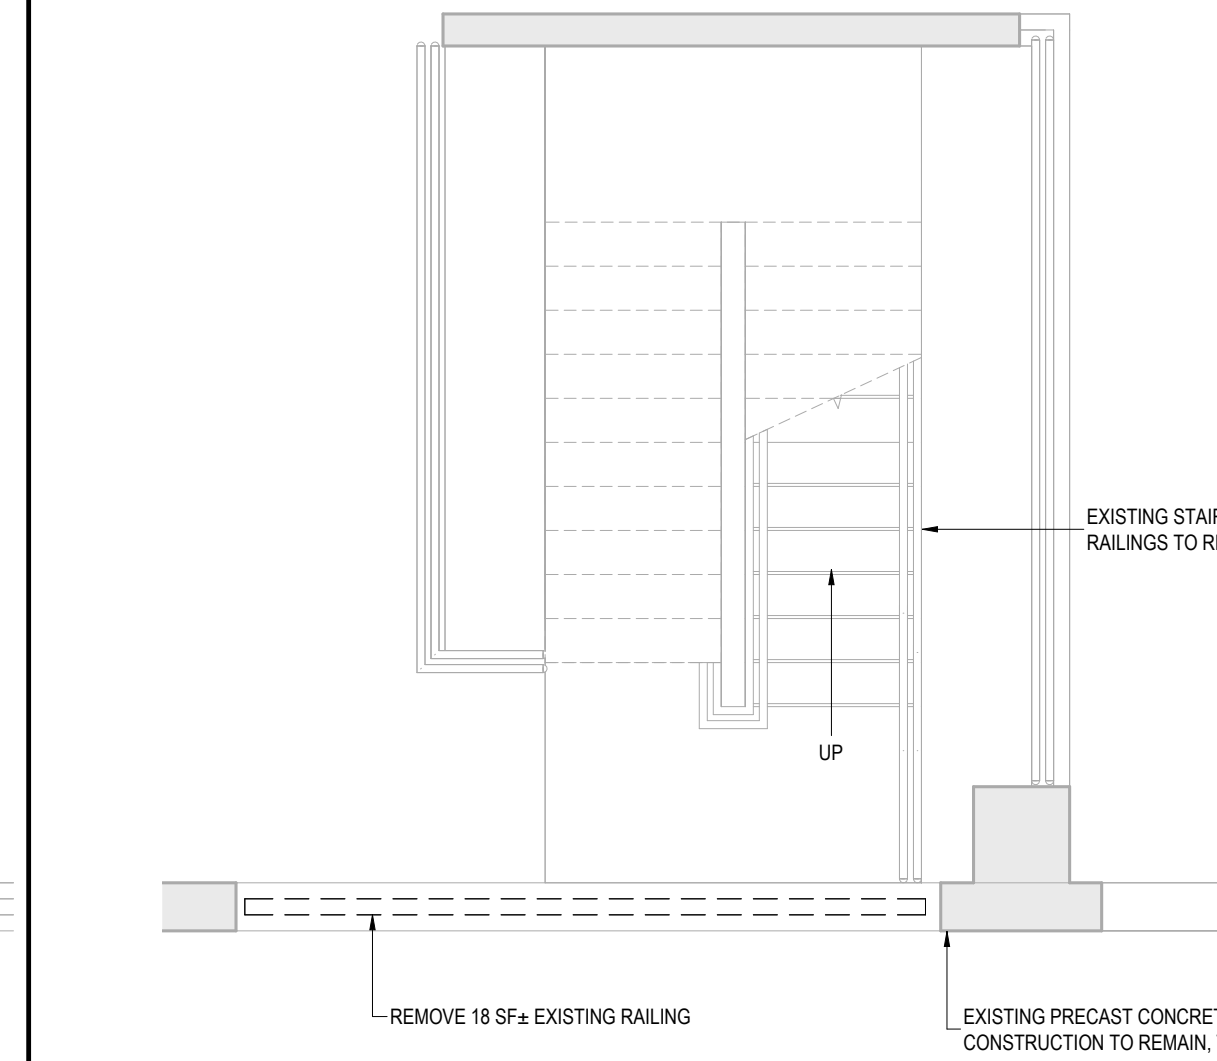

5 STAIR 5 FOURTH FLOOR REMOVAL PLAN
REF: 1 / A-012 SCALE: 1/4" = 1'-0"

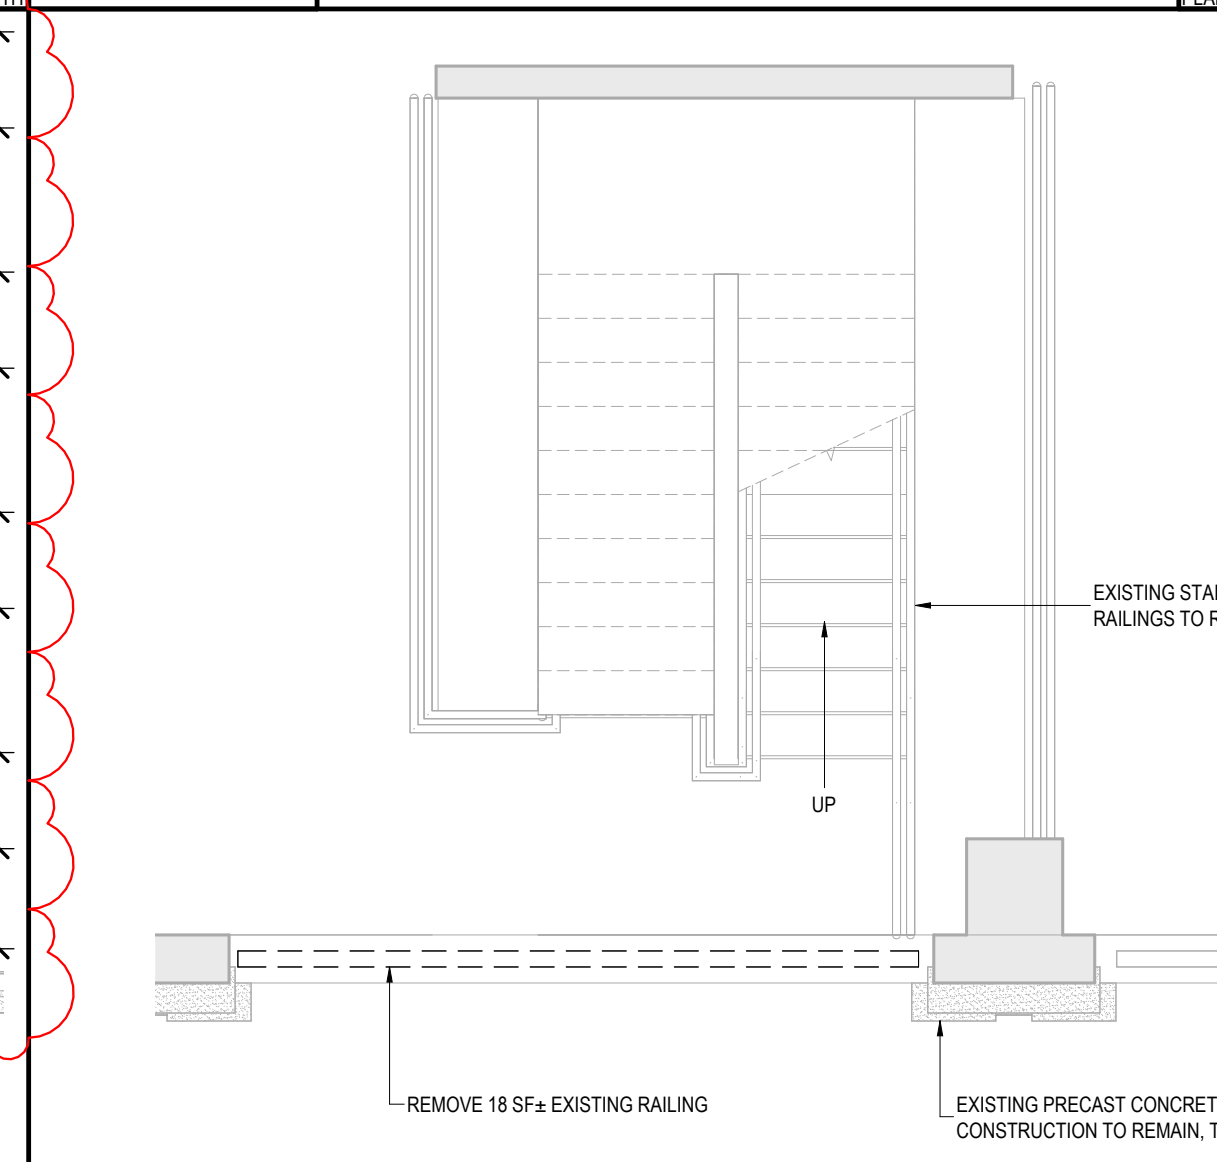

3 STAIR 5 SECOND FLOOR REMOVAL PLAN
REF: 1 / A-012 SCALE: 1/4" = 1'-0"

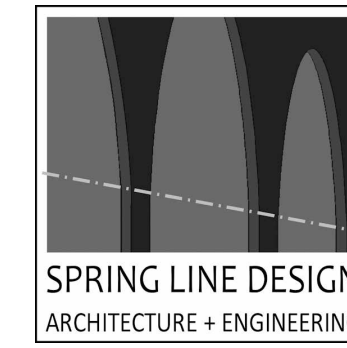

ENERGY CODE COMPLIANCE STATEMENT:

TO THE BEST OF THE REGISTERED DESIGN PROFESSIONAL'S KNOWLEDGE, BELIEF AND PROFESSIONAL JUDGEMENT, THESE PLANS AND/OR SPECIFICATIONS ARE IN COMPLIANCE WITH THE 2020 ENERGY CODE OF NEW YORK STATE.

UNIFORM CODE COMPLIANCE STATEMENT:

TO THE BEST OF THE REGISTERED DESIGN PROFESSIONAL'S KNOWLEDGE, BELIEF AND PROFESSIONAL JUDGEMENT, THESE PLANS AND/OR SPECIFICATIONS ARE IN COMPLIANCE WITH THE 2020 UNIFORM CODE OF NEW YORK STATE.

WARNING:

THE ALTERATION OF THIS MATERIAL IN ANY WAY, UNLESS DONE UNDER THE DIRECTION OF A COMPARABLE PROFESSIONAL, I.E. ARCHITECT FOR AN ARCHITECT, ENGINEER FOR AN ENGINEER OR LANDSCAPE ARCHITECT FOR A LANDSCAPE ARCHITECT, IS A VIOLATION OF THE NEW YORK STATE EDUCATION LAW AND/OR REGULATIONS AND IS A CLASS 'A' MISDEMEANOR.



CONTRACT:

CONSTRUCTION

TITLE:

PROVIDE SNOW SHIELD FEATURES

LOCATION:

EMPIRE STATE PLAZA
EAST PARKING GARAGE
PHILIP STREET
ALBANY, NY

CLIENT:

OFFICE OF GENERAL SERVICES

REVISED DRAWING 2025-06-25

MARK	DATE	DESCRIPTION
	2025-06-25	ADDENDUM 1
	2025-04-22	BID DOCUMENT

PROJECT NUMBER: 47725 - C

DESIGNED BY: KK

DRAWN BY: LK

FIELD CHECK:

APPROVED:

SHEET TITLE:

STAIRS 5 AND STAIR 8
REMOVAL PLANS


DRAWING NUMBER:

A-012

SHEET 6 OF 21

CONSULTANT

CERTIFICATE OF AUTHORIZATION No.: 0022677

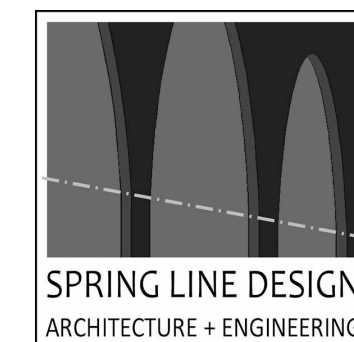

ENERGY CODE COMPLIANCE STATEMENT

TO THE BEST OF THE REGISTERED DESIGN PROFESSIONAL'S
KNOWLEDGE, BELIEF AND PROFESSIONAL JUDGEMENT,
THESE PLANS AND/OR SPECIFICATIONS ARE IN COMPLIANCE
WITH THE 2020 ENERGY CODE OF NEW YORK STATE.

UNIFORM CODE COMPLIANCE STATEMENT:

TO THE BEST OF THE REGISTERED DESIGN PROFESSIONAL'S
KNOWLEDGE, BELIEF AND PROFESSIONAL JUDGEMENT,
THESE PLANS AND/OR SPECIFICATIONS ARE IN COMPLIANCE
WITH THE 2020 UNIFORM CODE OF NEW YORK STATE.

WARNING:

THE ALTERATION OF THIS MATERIAL IN ANY WAY, UNLESS DONE UNDER THE DIRECTION OF A COMPARABLE PROFESSIONAL, I.E. ARCHITECT FOR AN ARCHITECT, ENGINEER FOR AN ENGINEER OR LANDSCAPE ARCHITECT FOR A LANDSCAPE ARCHITECT, IS A VIOLATION OF THE NEW YORK STATE EDUCATION LAW AND/OR REGULATIONS AND IS A CLASS 'A' MISDEMEANOR.



REGISTRATION EXPIRES
12/31/2026

CONTRACT

CONSTRUCTION

TITLE

PROVIDE SNOW SHIELD FEATURES

LOCATION: EMPIRE STATE PLAZA
EAST PARKING GARAGE
PHILIP STREET
ALBANY, NY

CLIENT

OFFICE OF GENERAL SERVICES

REVISÉD DRAWING 2025-06-25

[illegible]

PROJECT NUMBER:	47725 - C
-----------------	-----------

DESIGNED BY:	KK
--------------	----

DRAWN BY:	SS
-----------	----

FIELD CHECK


SHEET TITLE



WALL SECTIONS

DRAWING NUMBER:

A-302


SHEET 14 OF 21

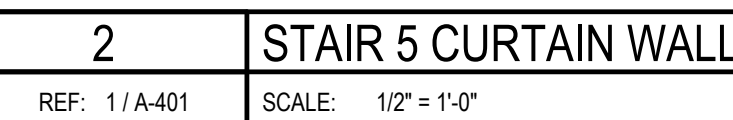

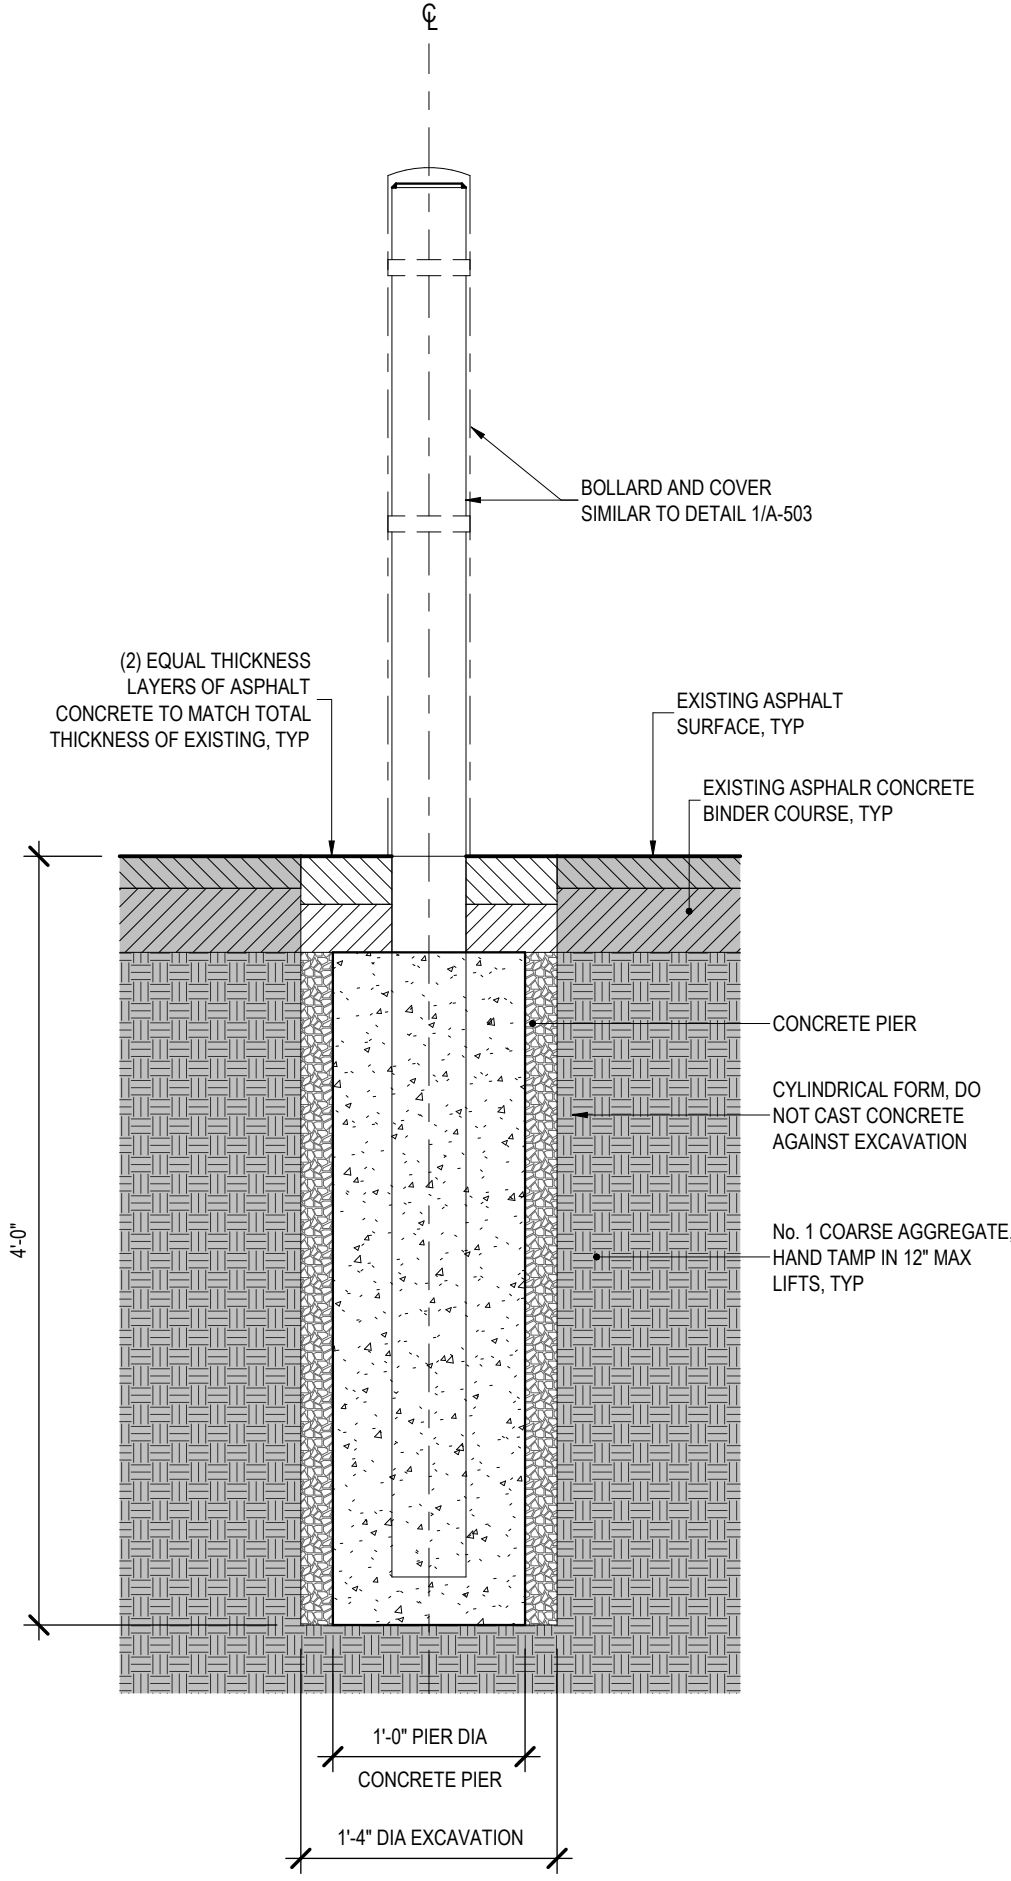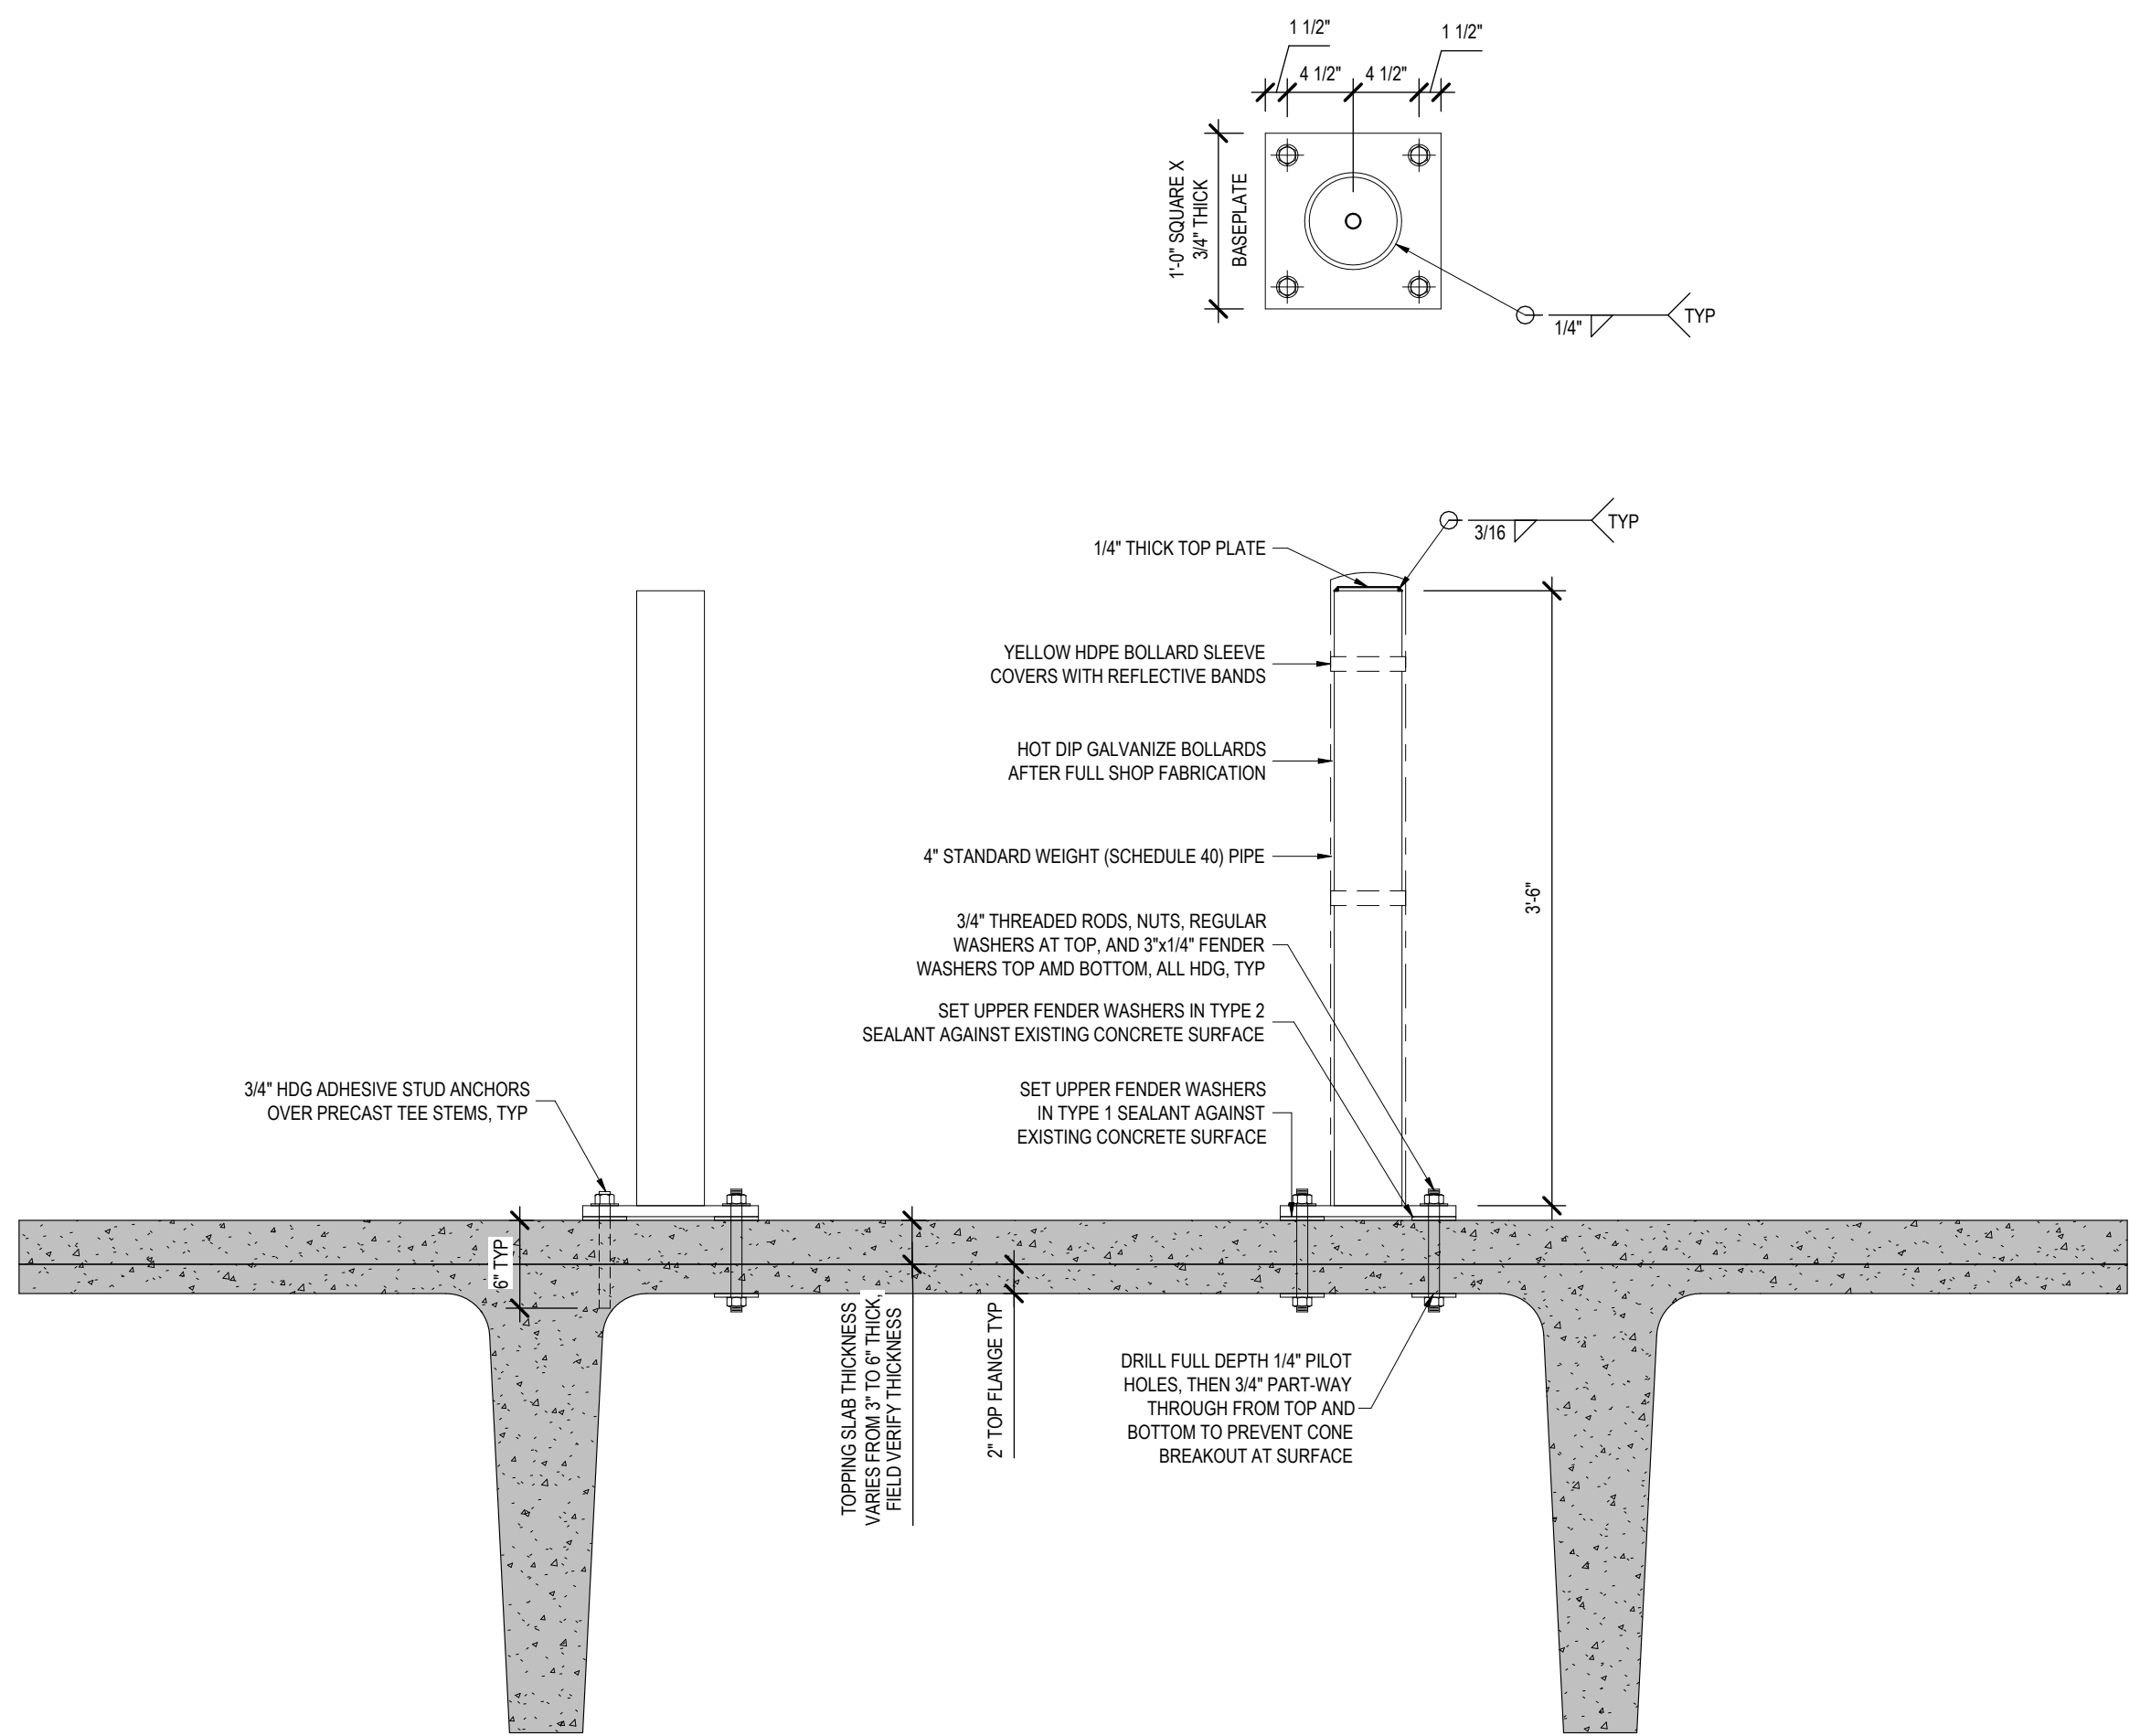

1 BOLLARD DETAIL
REF: 2 / A-302 SCALE: 1" = 1'-0"

2 FIRST FLOOR BOLLARD DETAIL
REF: 2 / A-302 SCALE: 1" = 1'-0"

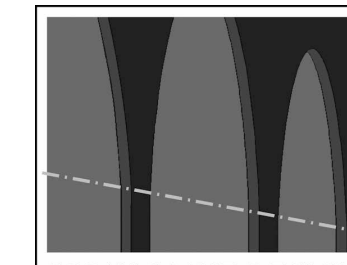

SPRING LINE DESIGN
ARCHITECTURE + ENGINEERING

ENERGY CODE COMPLIANCE STATEMENT:

TO THE BEST OF THE REGISTERED DESIGN PROFESSIONAL'S KNOWLEDGE, BELIEF AND PROFESSIONAL JUDGEMENT, THESE PLANS AND/OR SPECIFICATIONS ARE IN COMPLIANCE WITH THE 2020 ENERGY CODE OF NEW YORK STATE.

UNIFORM CODE COMPLIANCE STATEMENT:

TO THE BEST OF THE REGISTERED DESIGN PROFESSIONAL'S KNOWLEDGE, BELIEF AND PROFESSIONAL JUDGEMENT, THESE PLANS AND/OR SPECIFICATIONS ARE IN COMPLIANCE WITH THE 2020 UNIFORM CODE OF NEW YORK STATE.

WARNING:

THE ALTERATION OF THIS MATERIAL IN ANY WAY, UNLESS DONE UNDER THE DIRECTION OF A COMPARABLE PROFESSIONAL, I.E. ARCHITECT FOR AN ARCHITECT, ENGINEER FOR AN ENGINEER OR LANDSCAPE ARCHITECT FOR A LANDSCAPE ARCHITECT, IS A VIOLATION OF THE NEW YORK STATE EDUCATION LAW AND/OR REGULATIONS AND IS A CLASS 'A' MISDEMEANOR.



REGISTRATION EXPIRES:
12/31/2028

CONTRACT:

CONSTRUCTION

TITLE:

PROVIDE SNOW SHIELD FEATURES

LOCATION:

EMPIRE STATE PLAZA
EAST PARKING GARAGE
PHILIP STREET
ALBANY, NY

CLIENT:

OFFICE OF GENERAL SERVICES

REVISED DRAWING 2025-06-25

MARK	DATE	DESCRIPTION
	2025-06-25	ADDENDUM 1
	2025-04-22	BID DOCUMENT

PROJECT NUMBER: 47725 - C

DESIGNED BY: KK

DRAWN BY: LK

FIELD CHECK:

SHEET TITLE:

DETAILS

DRAWING NUMBER:

A-503

SHEET 20 OF 21