



# Office of General Services

DESIGN & CONSTRUCTION GROUP  
THE GOVERNOR NELSON A. ROCKEFELLER  
EMPIRE STATE PLAZA  
ALBANY, NY 12242

---

## ADDENDUM NO. 3 TO PROJECT NO. 47386

### CONSTRUCTION, PLUMBING AND ELECTRICAL WORK REHABILITATE STAIRS & ENTRYWAY CORNERSTONE EMPIRE STATE PLAZA ALBANY, NY

March 7, 2025

**NOTE:** This Addendum forms a part of the Contract Documents. Insert it in the Project Manual. Acknowledge receipt of this Addendum in the space provided on the Bid Form.


#### CONSTRUCTION WORK DRAWINGS

1. Revised Drawing:
  - a. Drawing No. A-503 noted "Revised Drawing 03/06/2025", accompanies this Addendum and supersedes the same numbered originally issued drawing.

**END OF ADDENDUM**

Brady M. Sherlock, P.E.  
Director, Division of Design  
Design & Construction

CONSULTANT  
CERTIFICATE OF AUTHORIZATION No.: 0019551

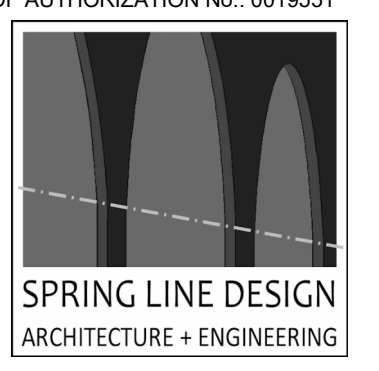

**ENERGY CODE STATEMENT:**

TO THE BEST OF THE REGISTERED DESIGN PROFESSIONAL'S KNOWLEDGE, BELIEF AND PROFESSIONAL JUDGEMENT, THESE PLANS AND/OR SPECIFICATIONS ARE IN COMPLIANCE WITH THE 2020 ENERGY CODE.

**UNIFORM CODE STATEMENT:**

TO THE BEST OF THE REGISTERED DESIGN PROFESSIONAL'S KNOWLEDGE, BELIEF AND PROFESSIONAL JUDGEMENT, THESE PLANS AND/OR SPECIFICATIONS ARE IN COMPLIANCE WITH THE 2020 UNIFORM CODE.

**WARNING:**

THE ALTERATION OF THIS MATERIAL IN ANY WAY, UNLESS DONE UNDER THE DIRECTION OF A COMPARABLE PROFESSIONAL, I.E. ARCHITECT FOR AN ARCHITECT, ENGINEER FOR AN ENGINEER OR LANDSCAPE ARCHITECT FOR A LANDSCAPE ARCHITECT, IS A VIOLATION OF THE NEW YORK STATE EDUCATION LAW AND/OR REGULATIONS AND IS A CLASS 'A' MISDEMEANOR.



**CONSTRUCTION**

TITLE:  
REHABILITATE STAIRS AND ENTRYWAY CORNERSTONE

LOCATION:  
EMPIRE STATE PLAZA  
ALBANY, NY

CLIENT:  
NEW YORK STATE OFFICE OF  
GENERAL SERVICES

**REVISED DRAWING 03/06/2025**

MARK	DATE	DESCRIPTION
	03/06/2025	ADDENDUM 3
	11/11/2024	BID DOCUMENT

PROJECT NUMBER:  
**47386 - C**

DESIGNED BY:  
KK

DRAWN BY:  
WA






FIELD CHECK:

APPROVED:

SHEET TITLE:

**DETAILS**

DRAWING NUMBER:  
**A-503**

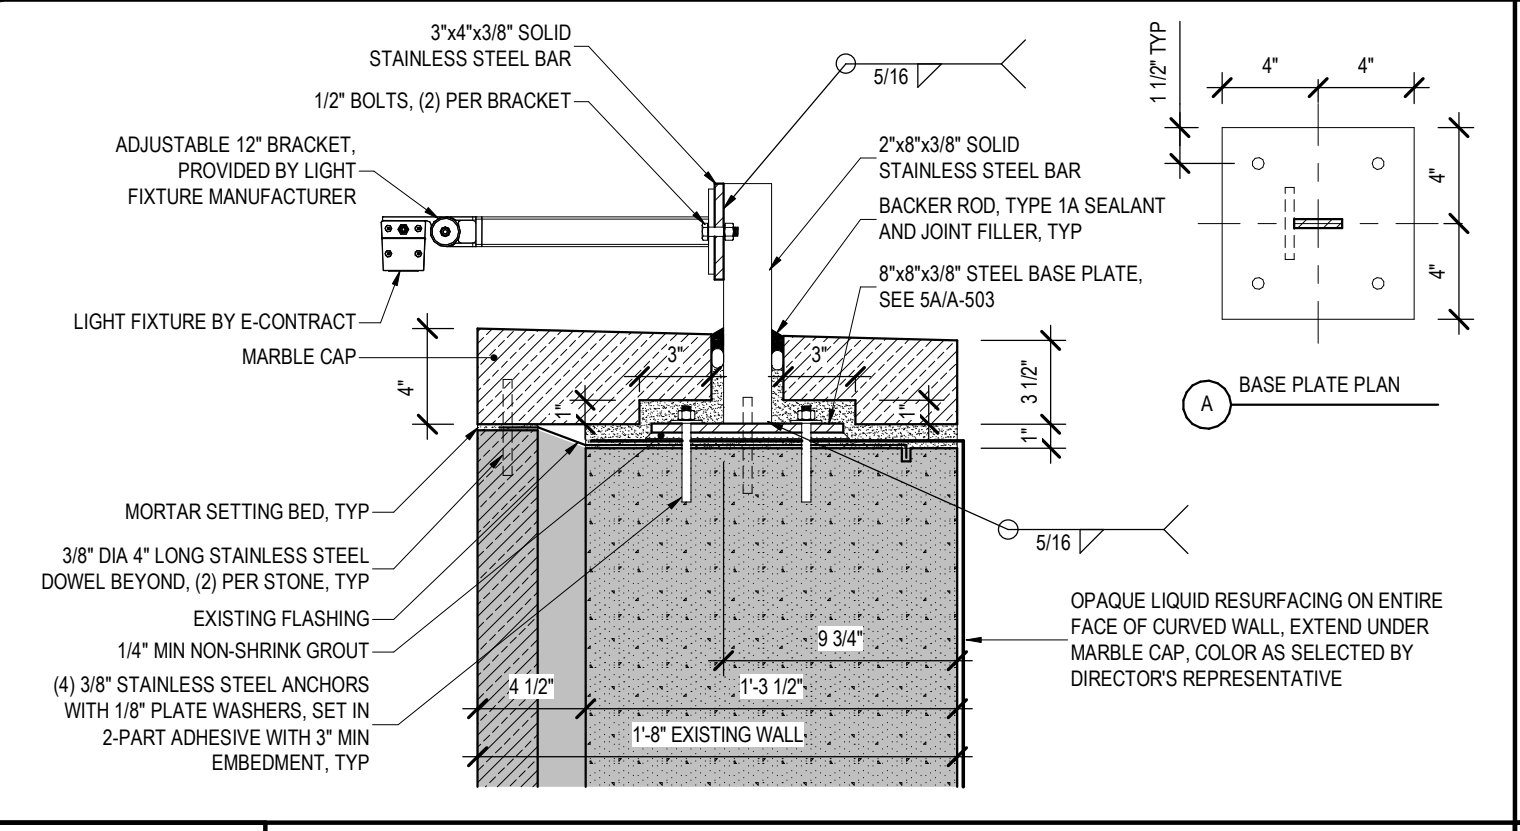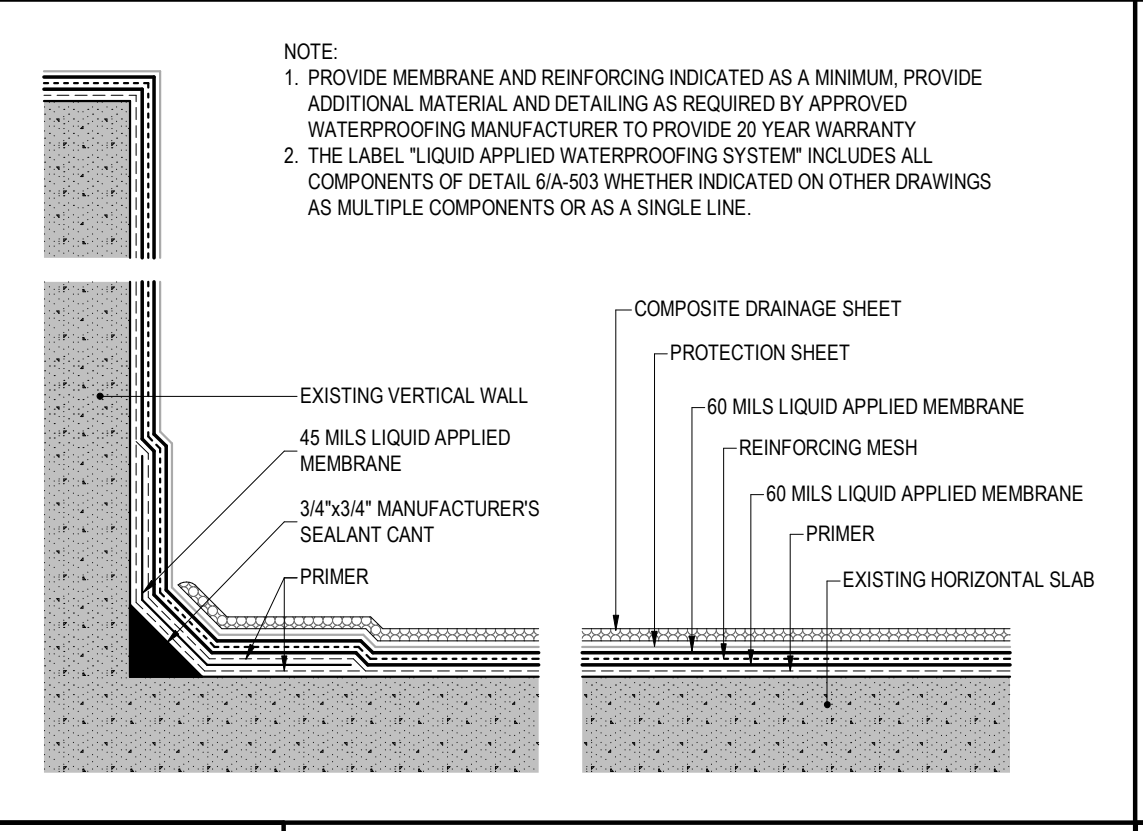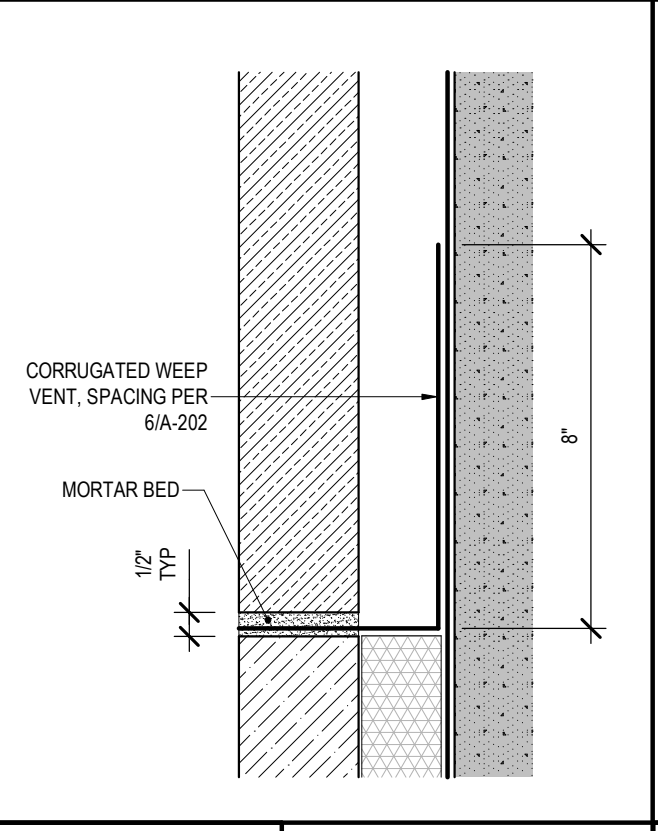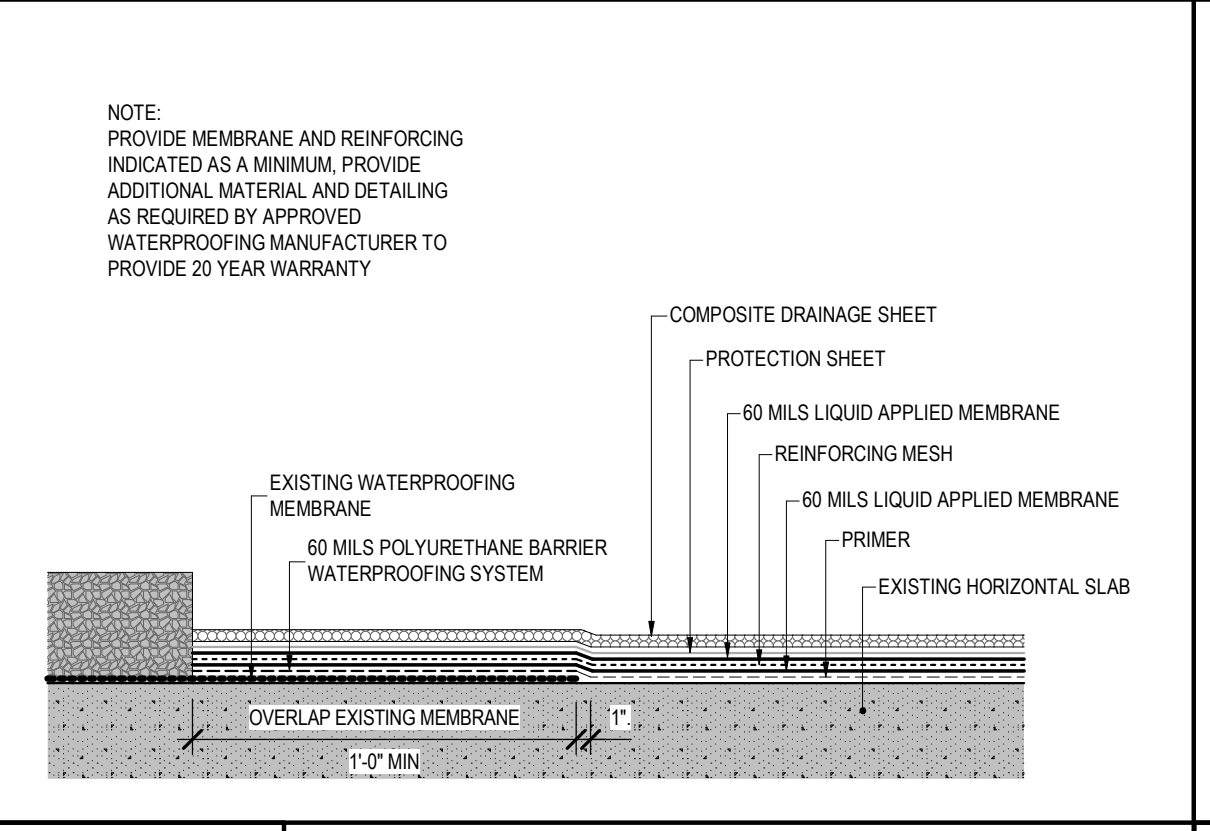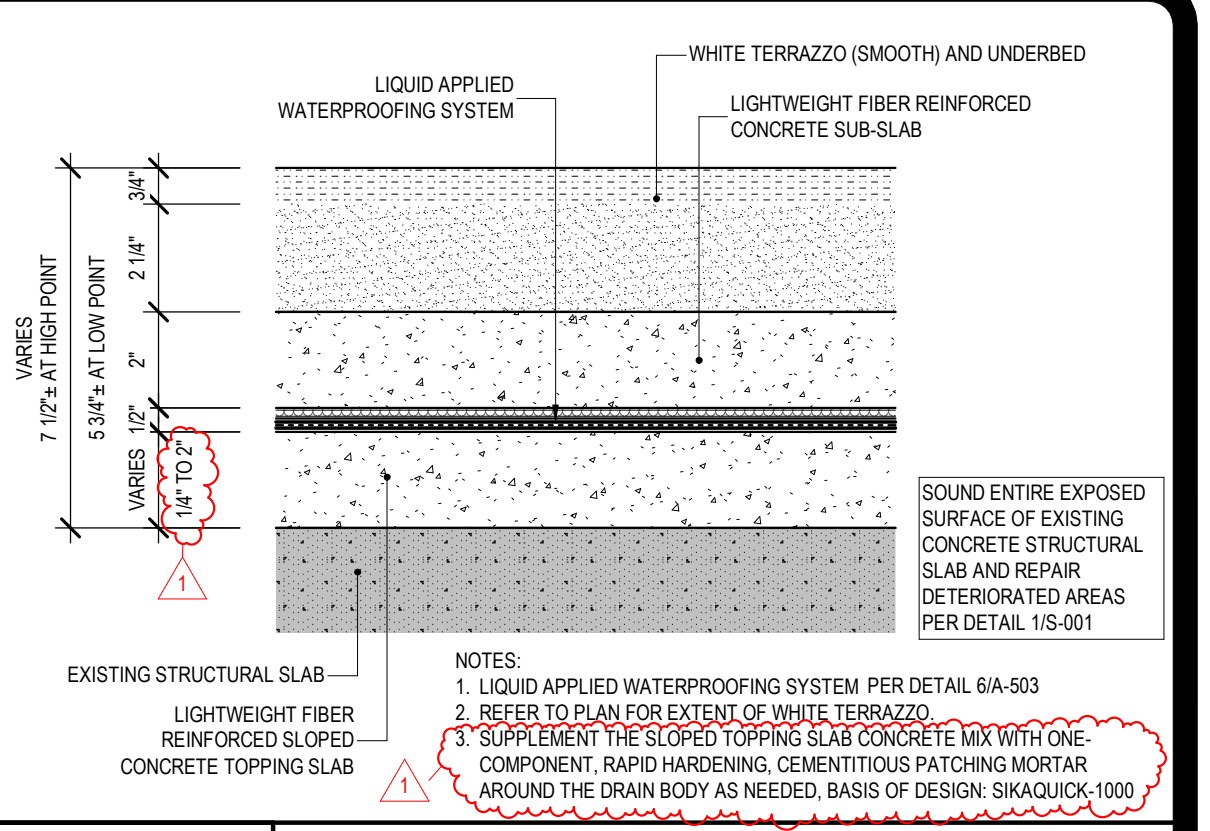


9 TYPICAL TERRAZZO DETAIL  
SCALE: 3" = 1'-0"

8 WATERPROOFING OVERLAP  
SCALE: 6" = 1'-0"


7 TYP WEEP JOINT  
SCALE: 3" = 1'-0"

6 LIQUID APPLIED WP SYSTEM  
SCALE: 6" = 1'-0"


5 LIGHT FIXTURE AT TOP OF CURVED WALL  
SCALE: 1 1/2" = 1'-0"

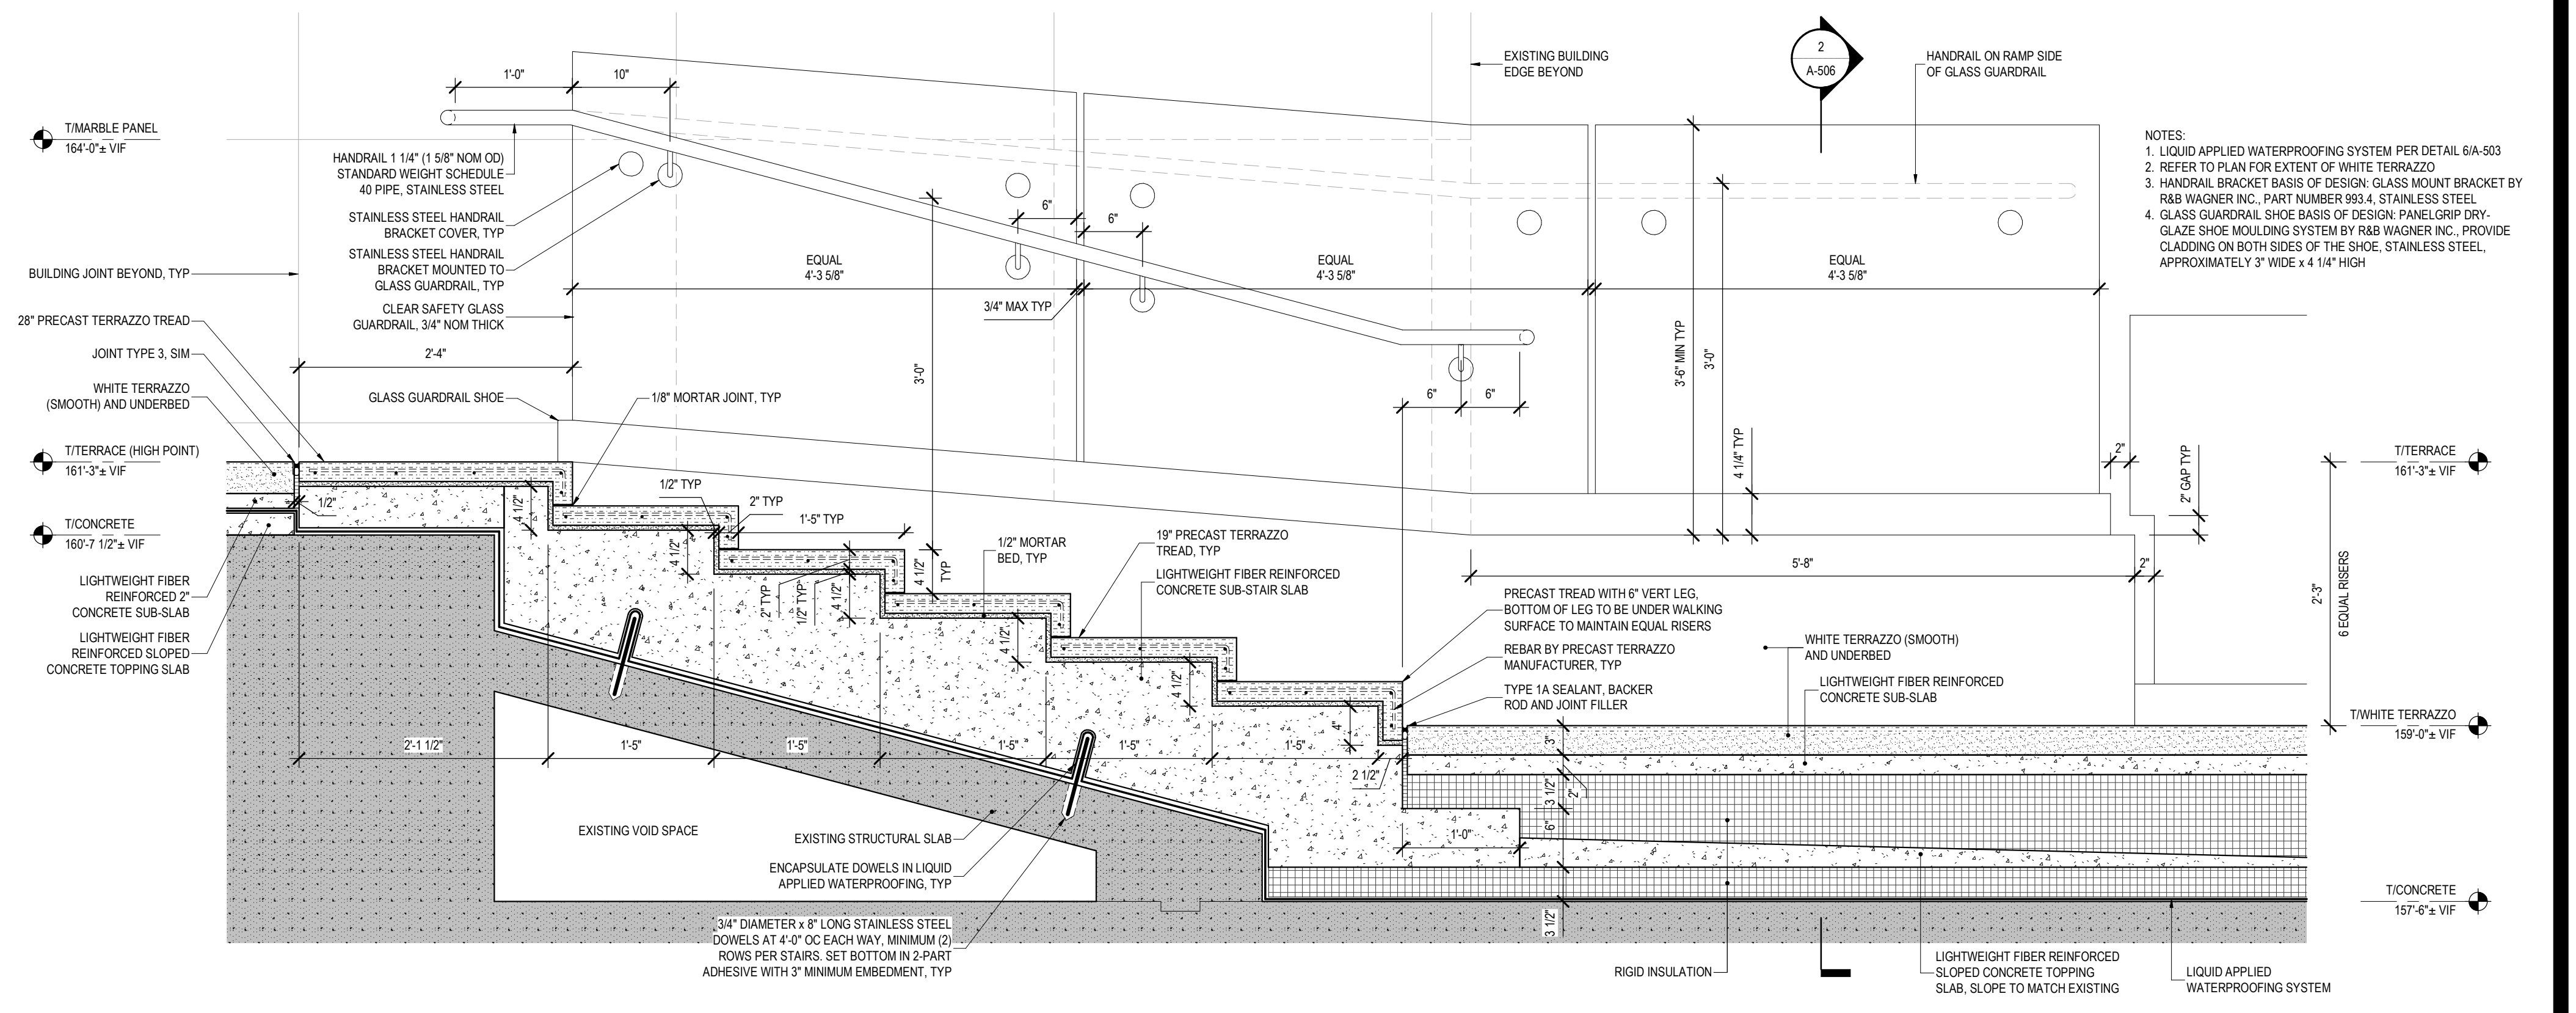


4 STAIR 2 (TERRAZZO TREADS)  
SCALE: 1" = 1'-0"

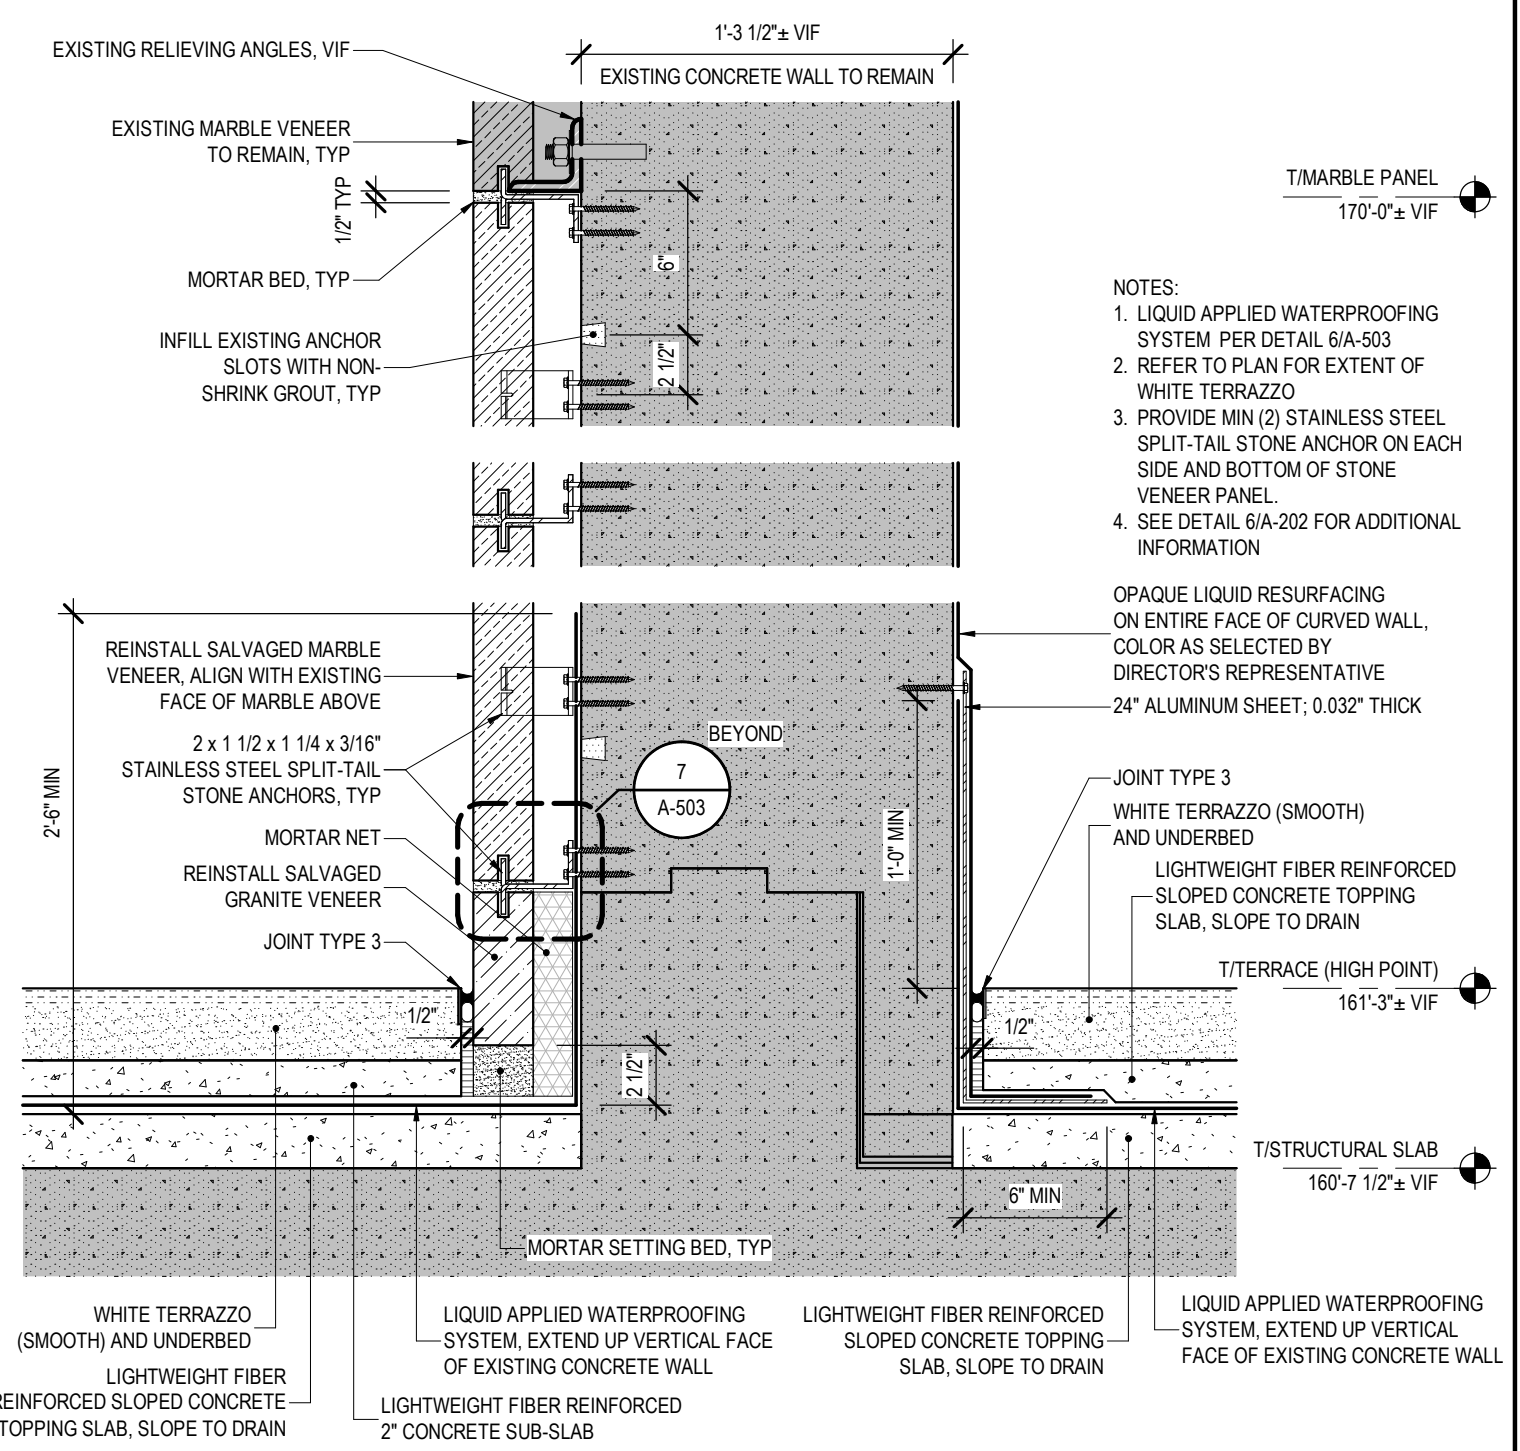

3 CURVED WALL BASE DETAIL  
SCALE: 1 1/2" = 1'-0"

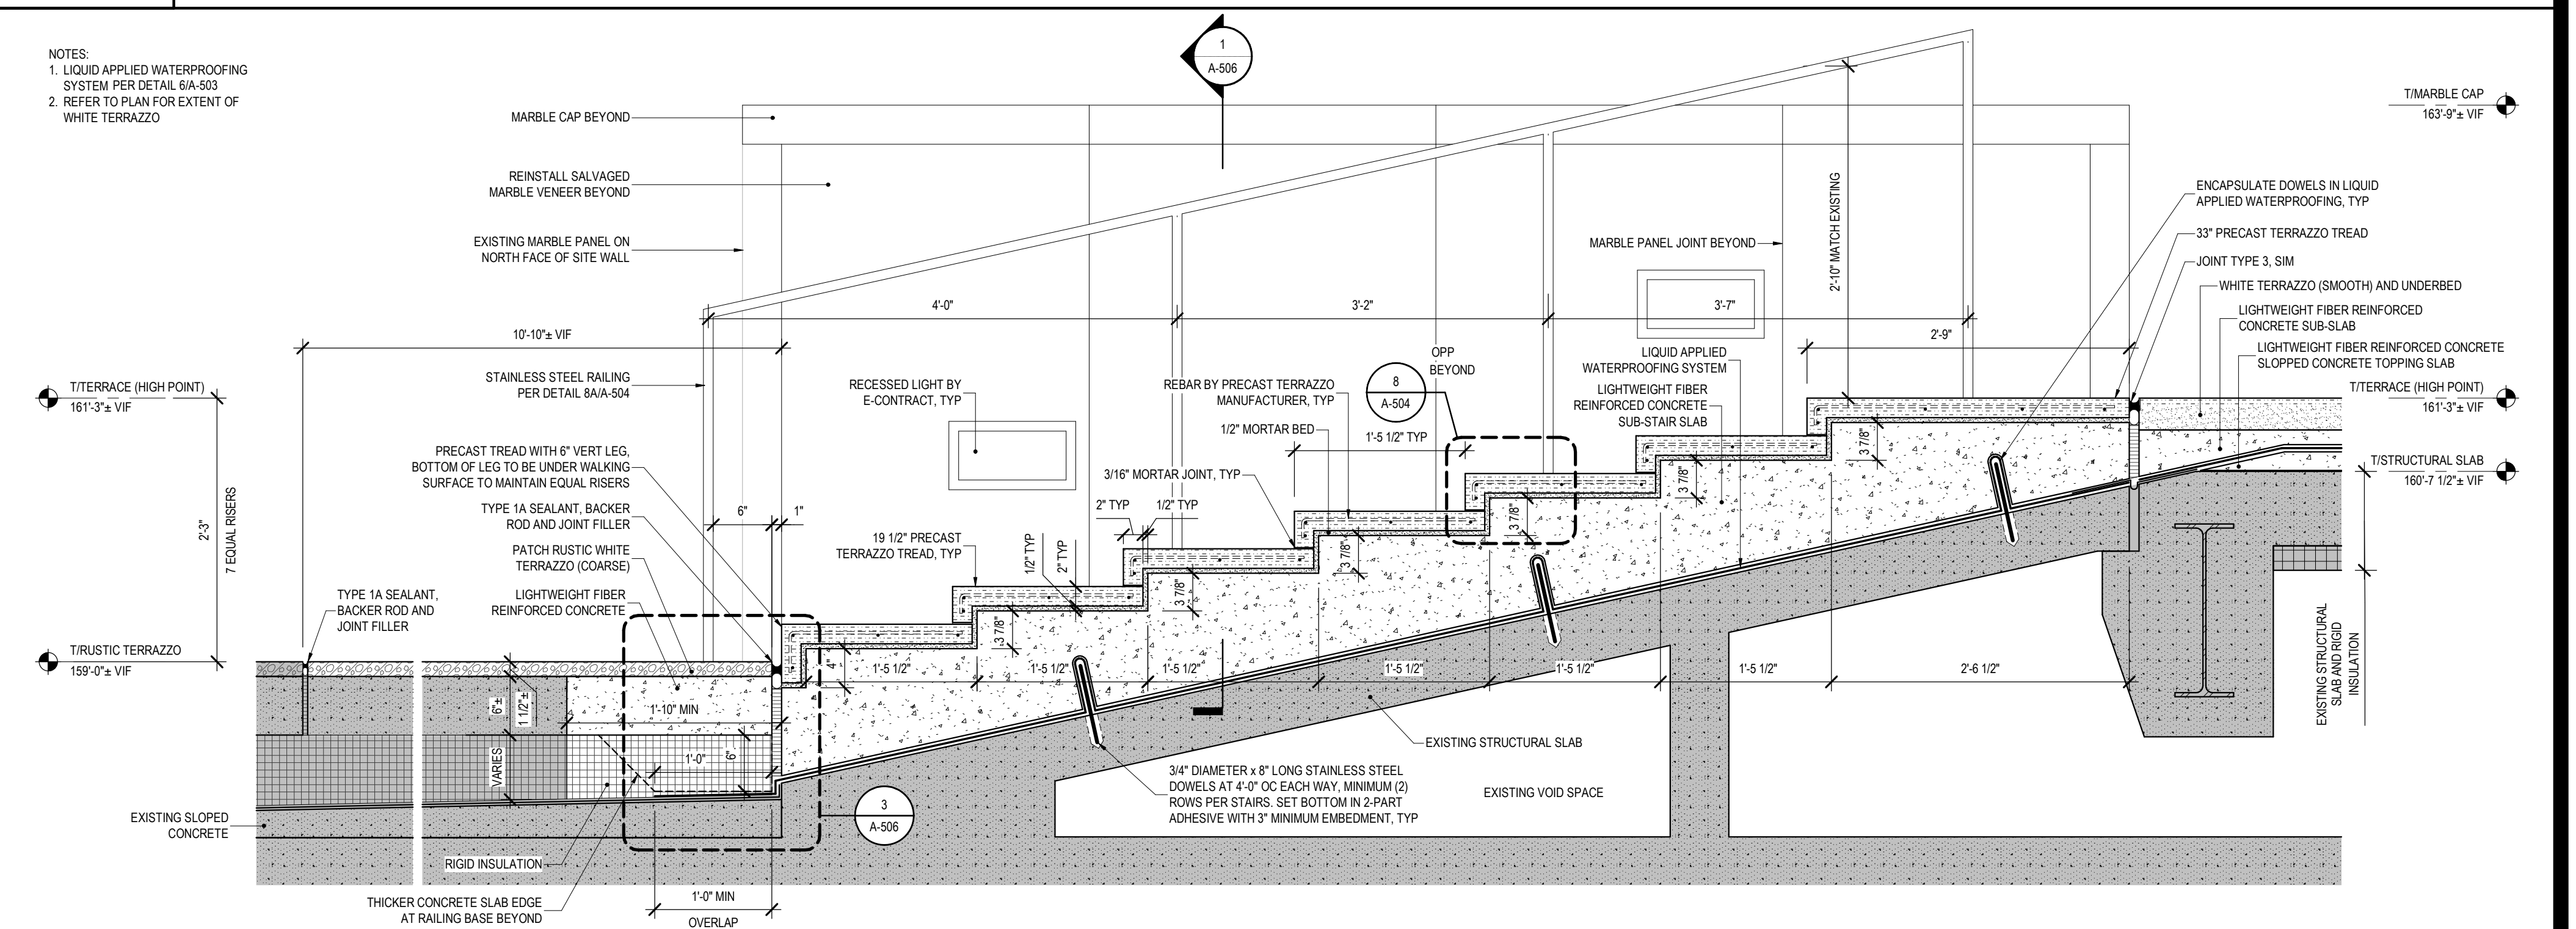

2 STAIR 4 (TERRAZZO TREADS)  
SCALE: 1" = 1'-0"

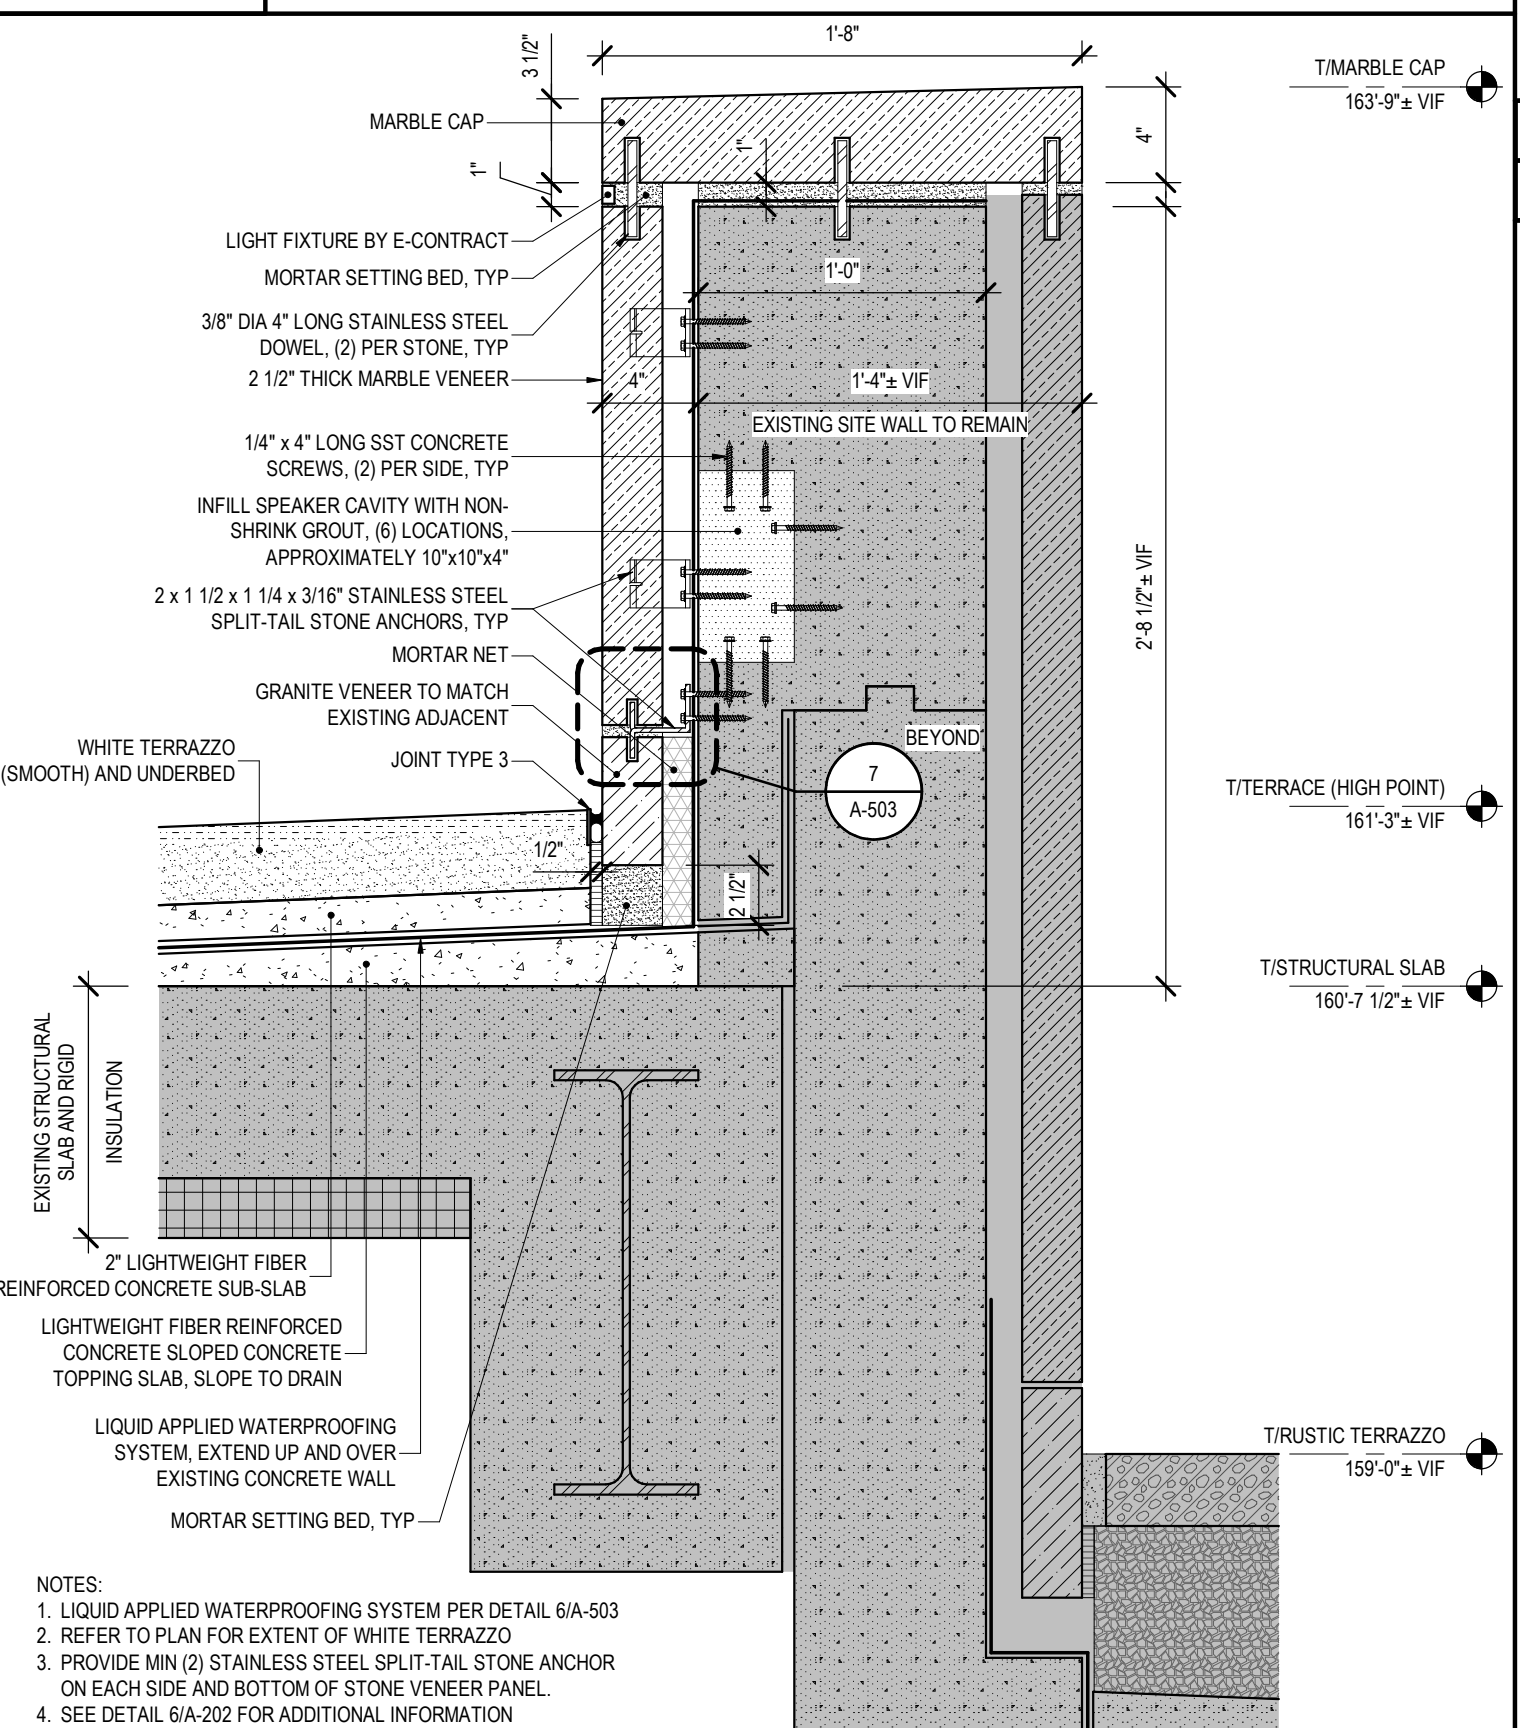

1 SITE WALL DETAIL  
SCALE: 1 1/2" = 1'-0"