



Office of General Services

DESIGN & CONSTRUCTION GROUP
THE GOVERNOR NELSON A. ROCKEFELLER
EMPIRE STATE PLAZA
ALBANY, NY 12242

ADDENDUM NO. 2 TO PROJECT NO. 47441

CONSTRUCTION, HVAC, PLUMBING AND ELECTRICAL WORK RECONFIGURE BATHROOMS, BUILDINGS 1, 4, 6 & 7 ELMIRA PSYCHIATRIC CENTER 100 WASHINGTON ST ELMIRA, NY

January 28, 2026

NOTE: This Addendum forms a part of the Contract Documents. Insert it in the Project Manual.
Acknowledge receipt of this Addendum in the space provided on the Bid Form.

HVAC WORK DRAWINGS:

1. Revised Drawings:
 - a. Drawing No. M-103, M-104 and M-105, noted Revised Drawing dated 1/27/2026, accompanies this Addendum and supersedes the same numbered previously issued drawing.

END OF ADDENDUM

Brady M. Sherlock, P.E.
Director, Division of Design
Design & Construction

CONSULTANT
CERTIFICATE OF AUTHORIZATION #:



WARNING:
THE ALTERATION OF THIS MATERIAL IN ANY WAY, UNLESS DONE UNDER THE DIRECTION OF A COMPARABLE PROFESSIONAL, I.E. ARCHITECT FOR AN ARCHITECT, ENGINEER FOR AN ENGINEER OR LANDSCAPE ARCHITECT FOR A LANDSCAPE ARCHITECT, IS A VIOLATION OF THE NEW YORK STATE EDUCATION LAW AND/OR REGULATIONS AND IS A CLASS 'A' MISDEMEANOR.



CONTRACT: **HVAC**

TITLE:
RECONFIGURE BATHROOMS,
BUILDINGS 1, 4, 6 & 7

LOCATION:
ELMIRA PSYCHIATRIC CENTER
100 WASHINGTON ST.
ELMIRA, NEW YORK
BUILDINGS 1, 4, 6 & 7

CLIENT:
NYS OFFICE OF MENTAL HEALTH

MARK	DATE	DESCRIPTION
△	01/27/2025	REVISED DRAWING
	12/19/2025	BID DOCUMENTS

PROJECT NUMBER: **47441-H**

DESIGNED BY: MG


DRAWN BY: MM

FIELD CHECK:


APPROVED:

SHEET TITLE:
**BLDG. 4 - TOILET
ROOMS 4116 & 4117**

DRAWING NUMBER:
M-103

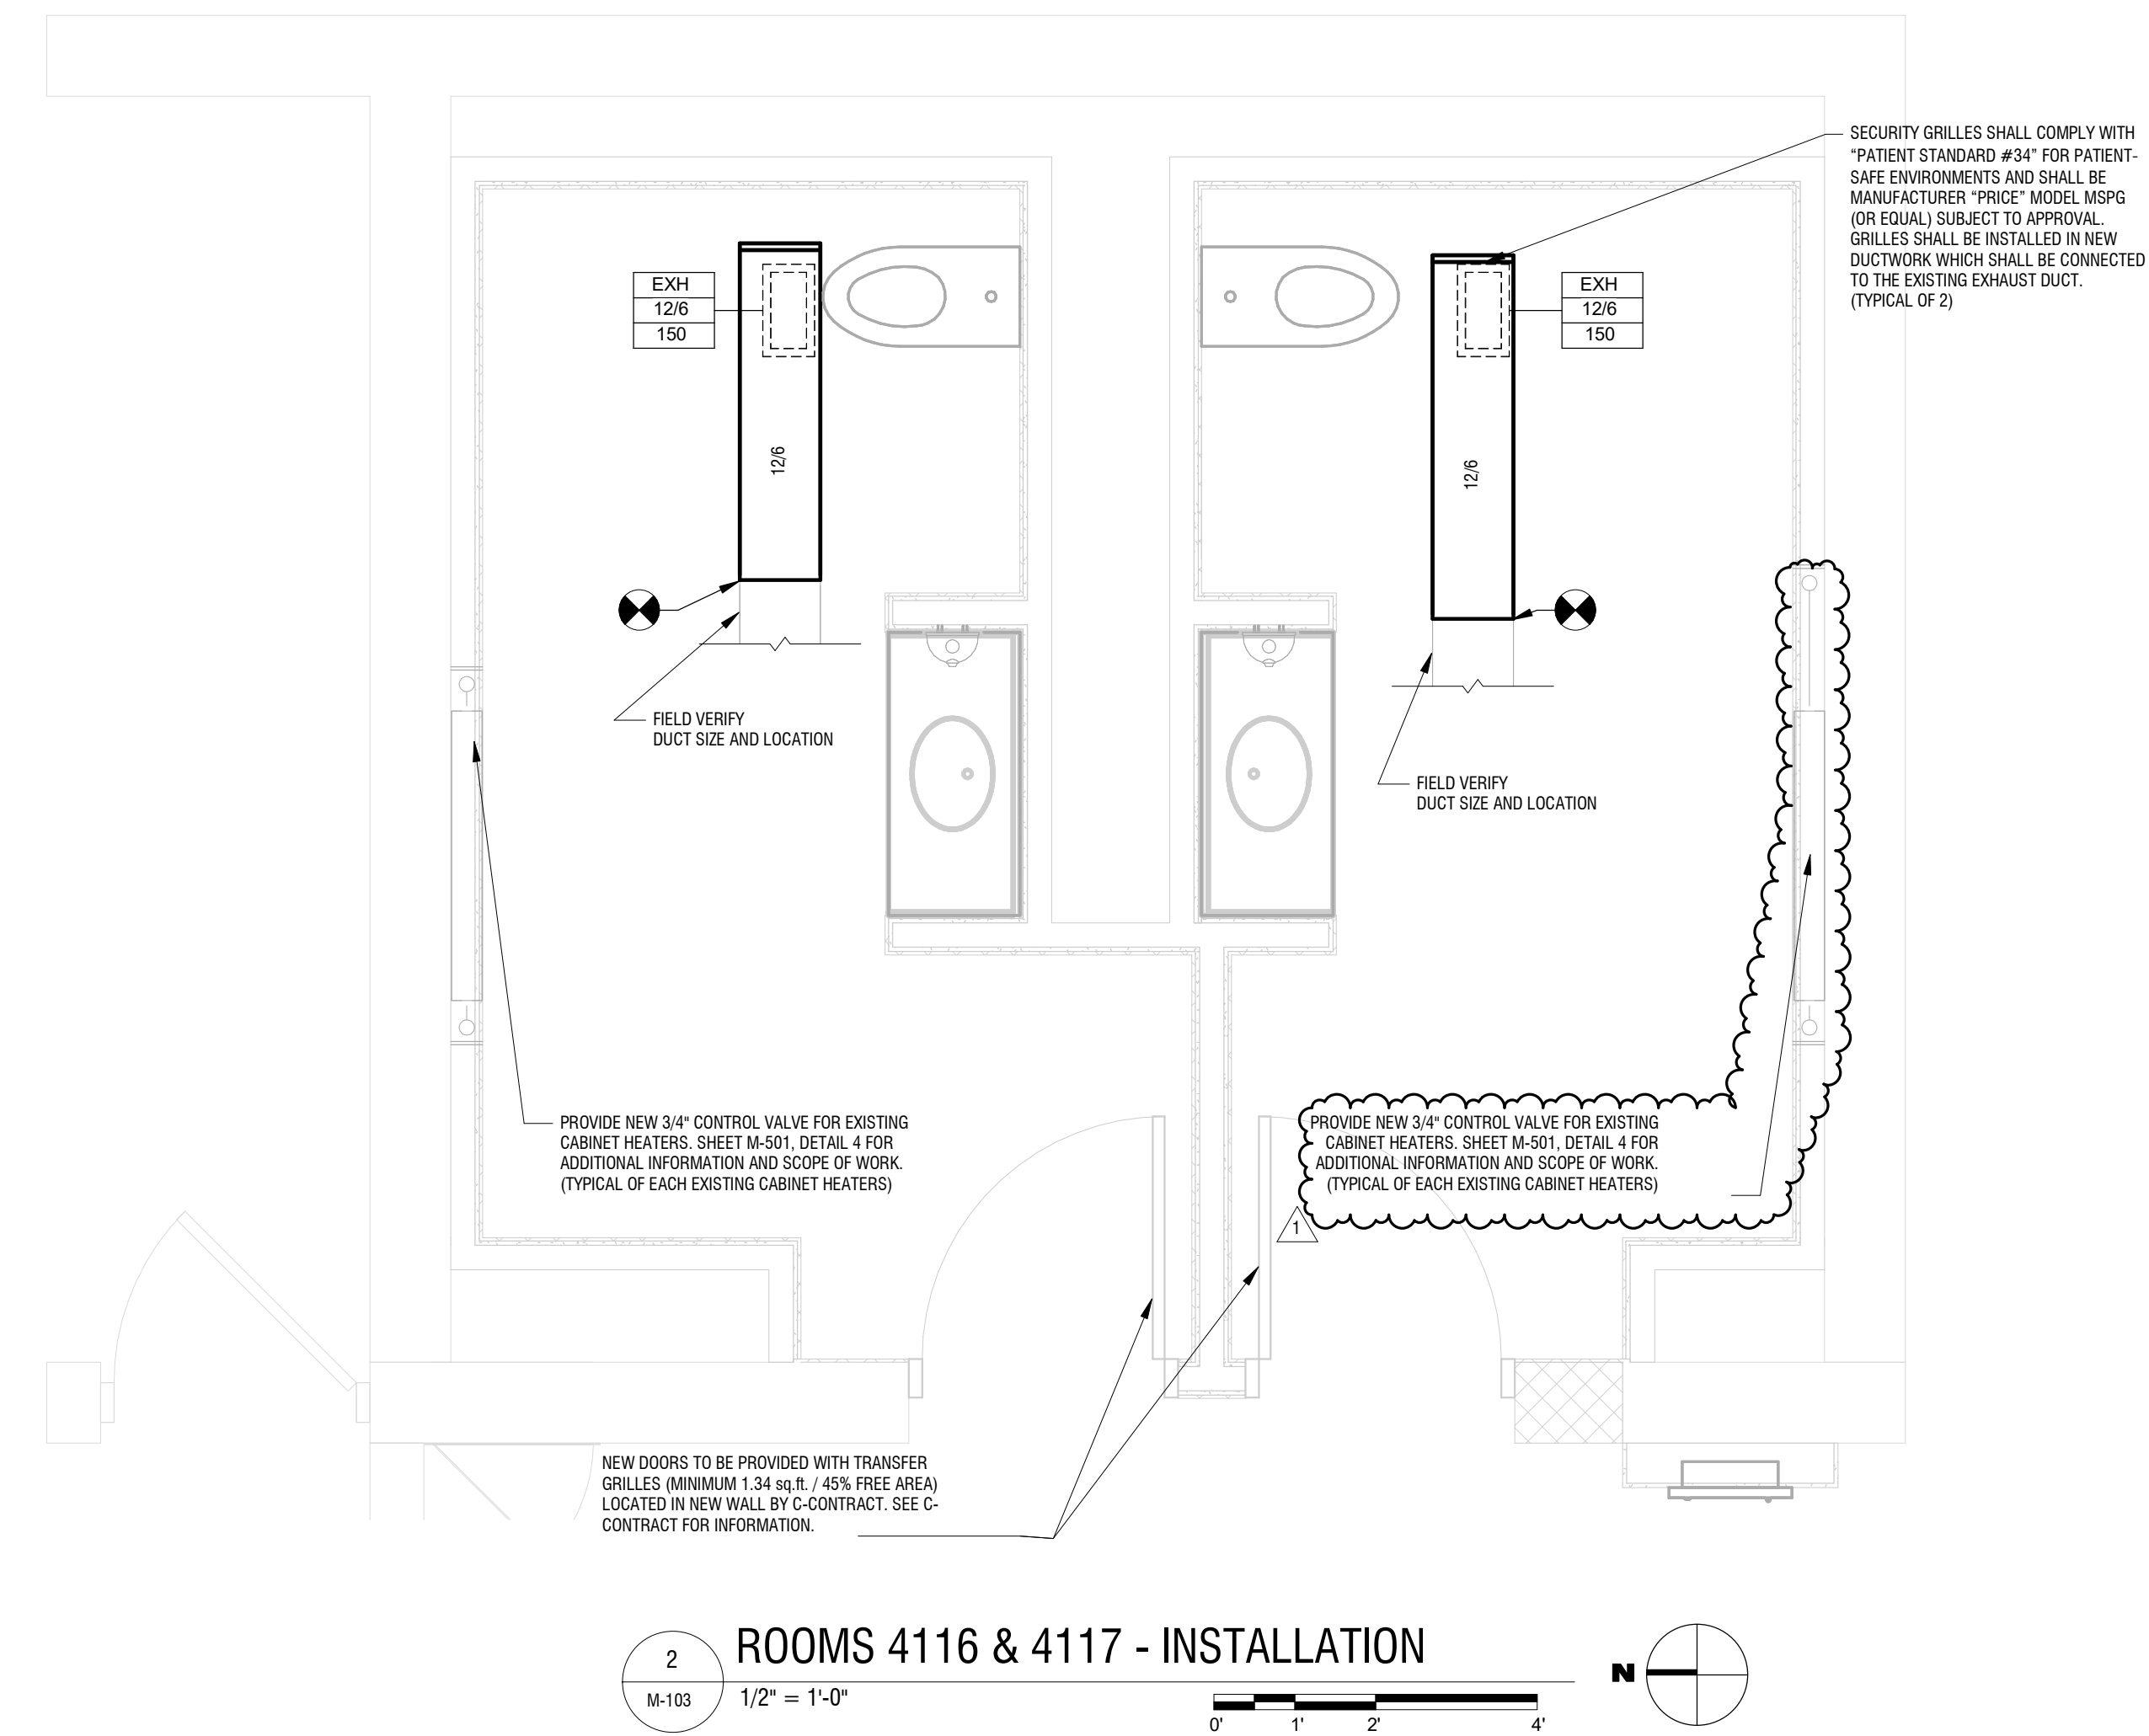

2 ROOMS 4116 & 4117 - INSTALLATION
1/2" = 1'-0"
0' 1' 2' 4'

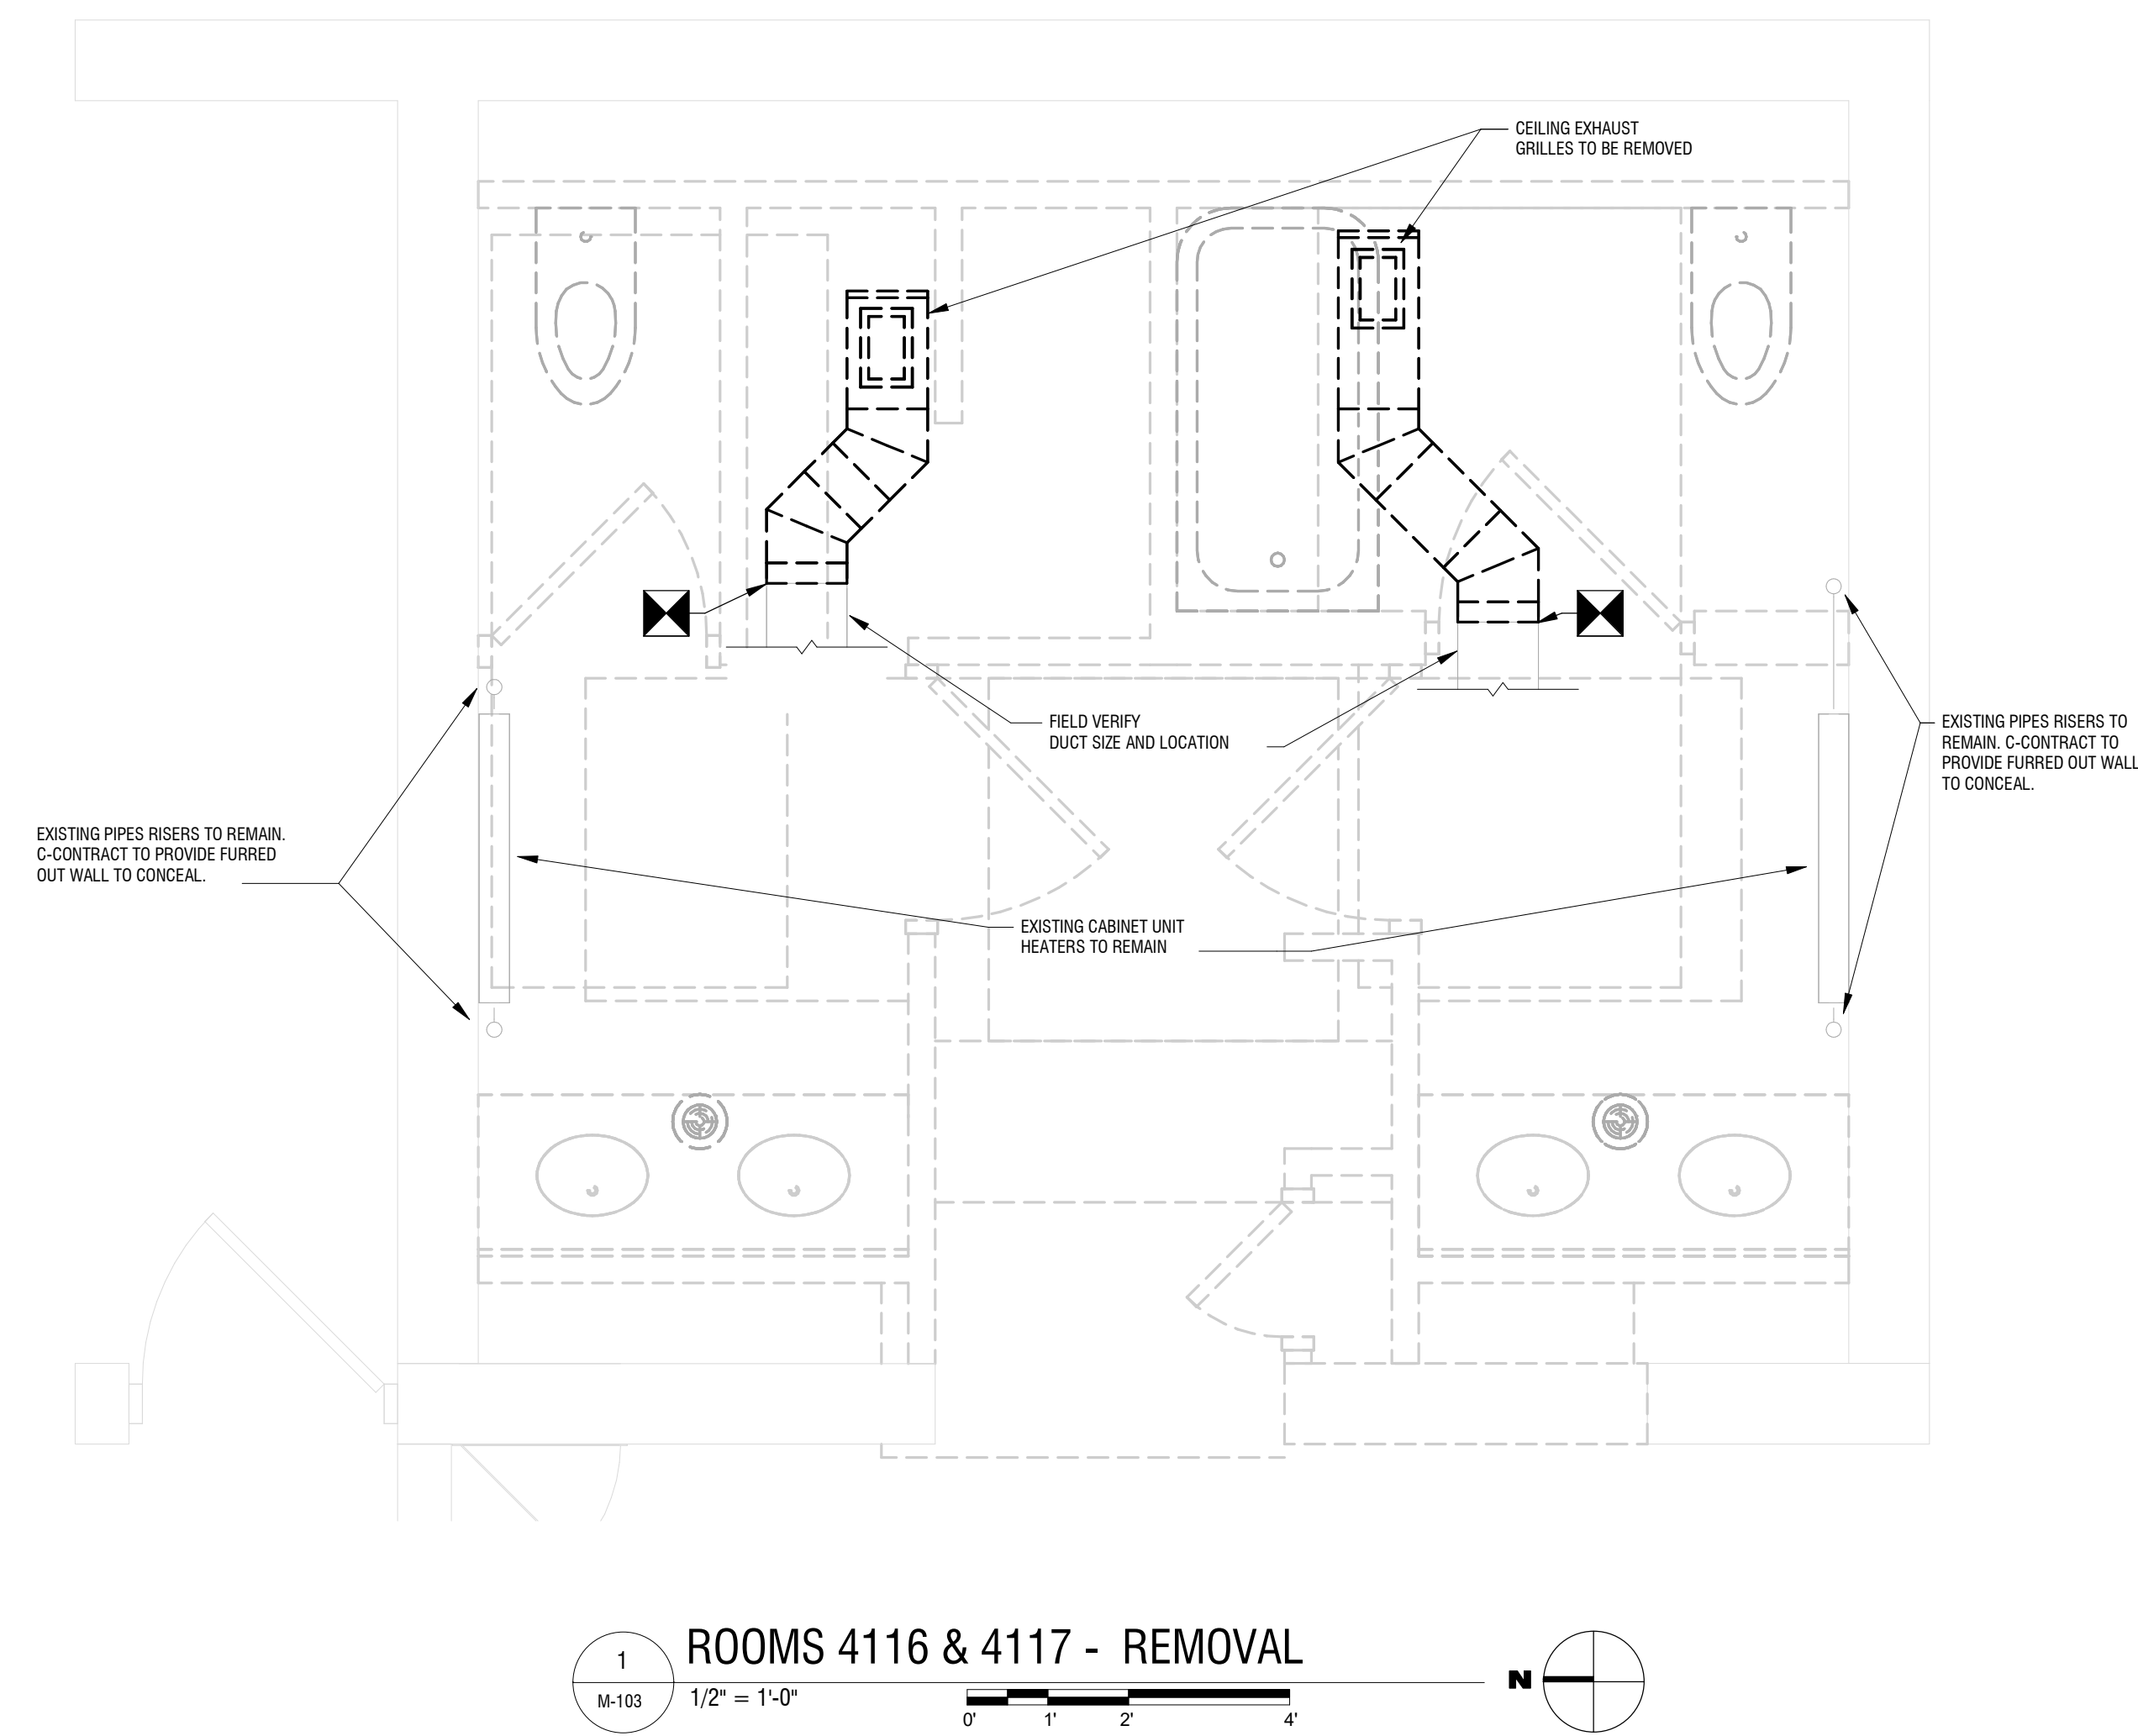

1 ROOMS 4116 & 4117 - REMOVAL
1/2" = 1'-0"
0' 1' 2' 4'

CONSULTANT
CERTIFICATE OF AUTHORIZATION #:



WARNING:
THE ALTERATION OF THIS MATERIAL IN ANY WAY, UNLESS DONE UNDER THE DIRECTION OF A COMPARABLE PROFESSIONAL, I.E. ARCHITECT FOR AN ARCHITECT, ENGINEER FOR AN ENGINEER OR LANDSCAPE ARCHITECT FOR A LANDSCAPE ARCHITECT, IS A VIOLATION OF THE NEW YORK STATE EDUCATION LAW AND/OR REGULATIONS AND IS A CLASS 'A' MISDEMEANOR.



REGISTRATION EXPIRES: 6/30/2025

CONTRACT: HVAC

TITLE: RECONFIGURE BATHROOMS, BUILDINGS 1, 4, 6 & 7

LOCATION: ELMIRA PSYCHIATRIC CENTER
100 WASHINGTON ST.
ELMIRA, NEW YORK
BUILDINGS 1, 4, 6 & 7

CLIENT: NYS OFFICE OF MENTAL HEALTH


MARK	DATE	DESCRIPTION
△	01/27/2025	REVISED DRAWING
	12/19/2025	BID DOCUMENTS

PROJECT NUMBER:	47441-H
DESIGNED BY:	MG
DRAWN BY:	MM
FIELD CHECK:	
APPROVED:	


SHEET TITLE:

BLDG. 7 - TOILET
ROOMS 7116 & 7117

DRAWING NUMBER: M-105

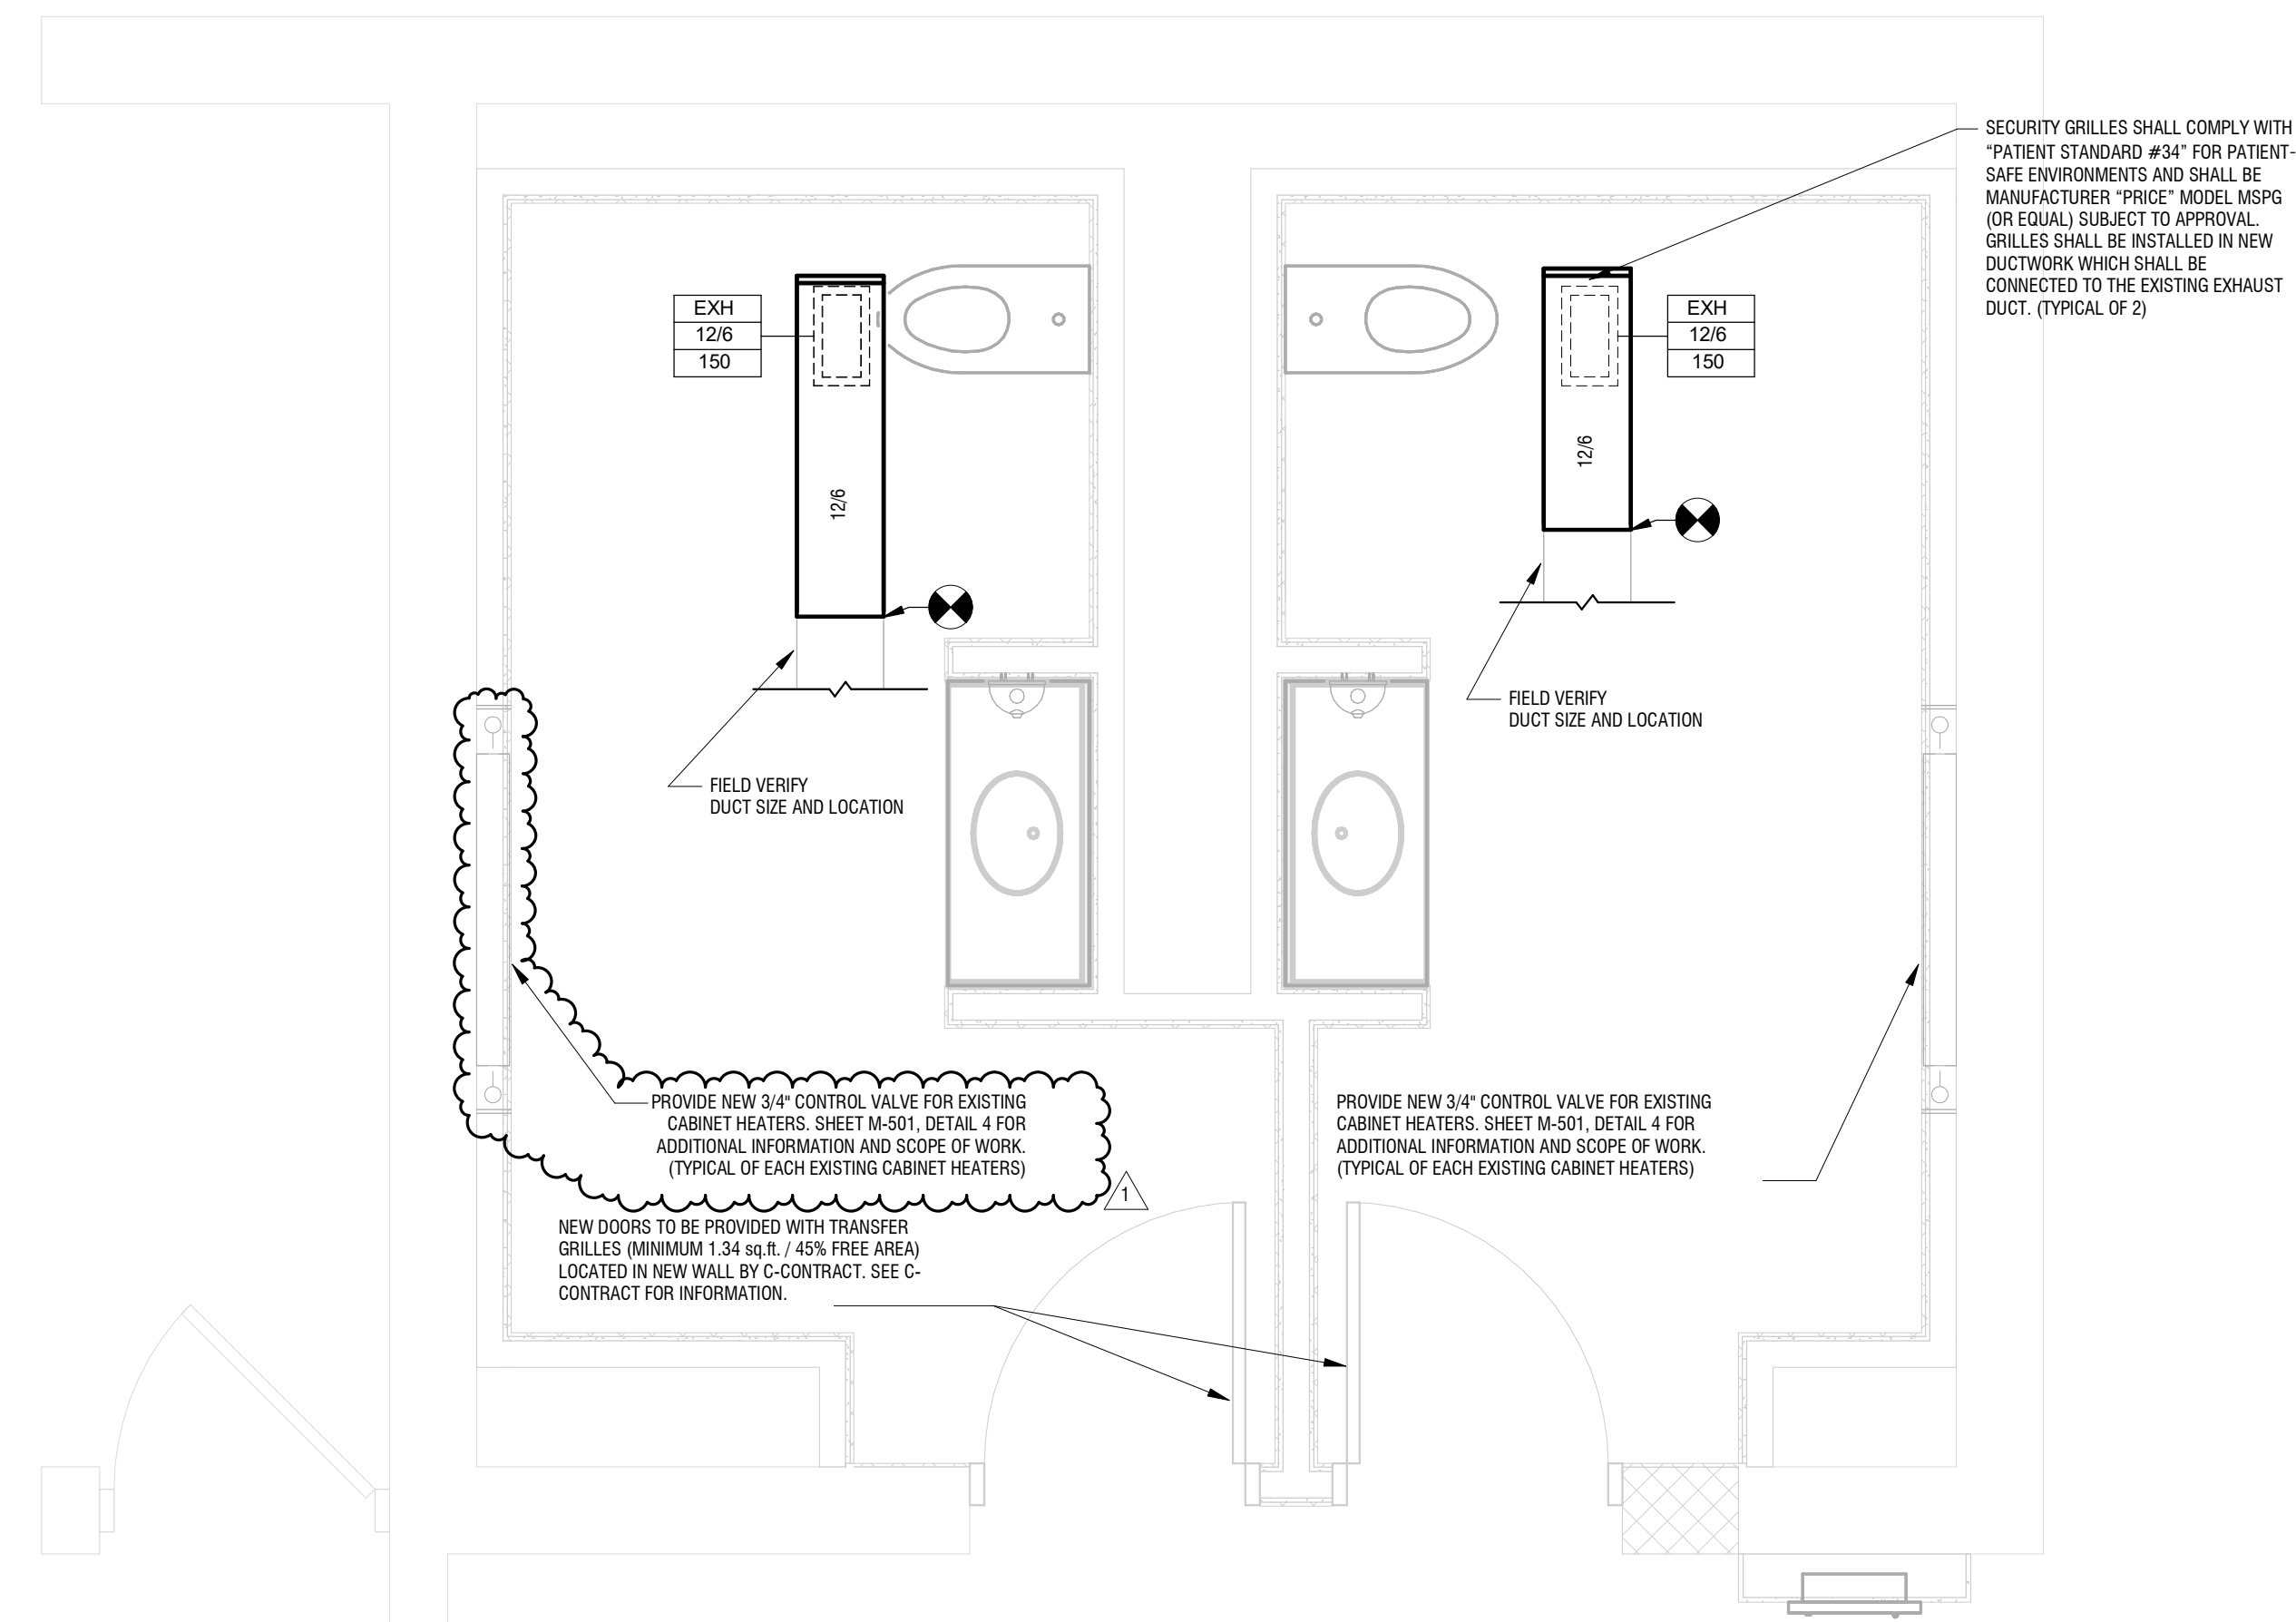

2 ROOMS 7116 & 7117 - INSTALLATION
M-105 1/2" = 1'-0"
0' 1' 2' 4'

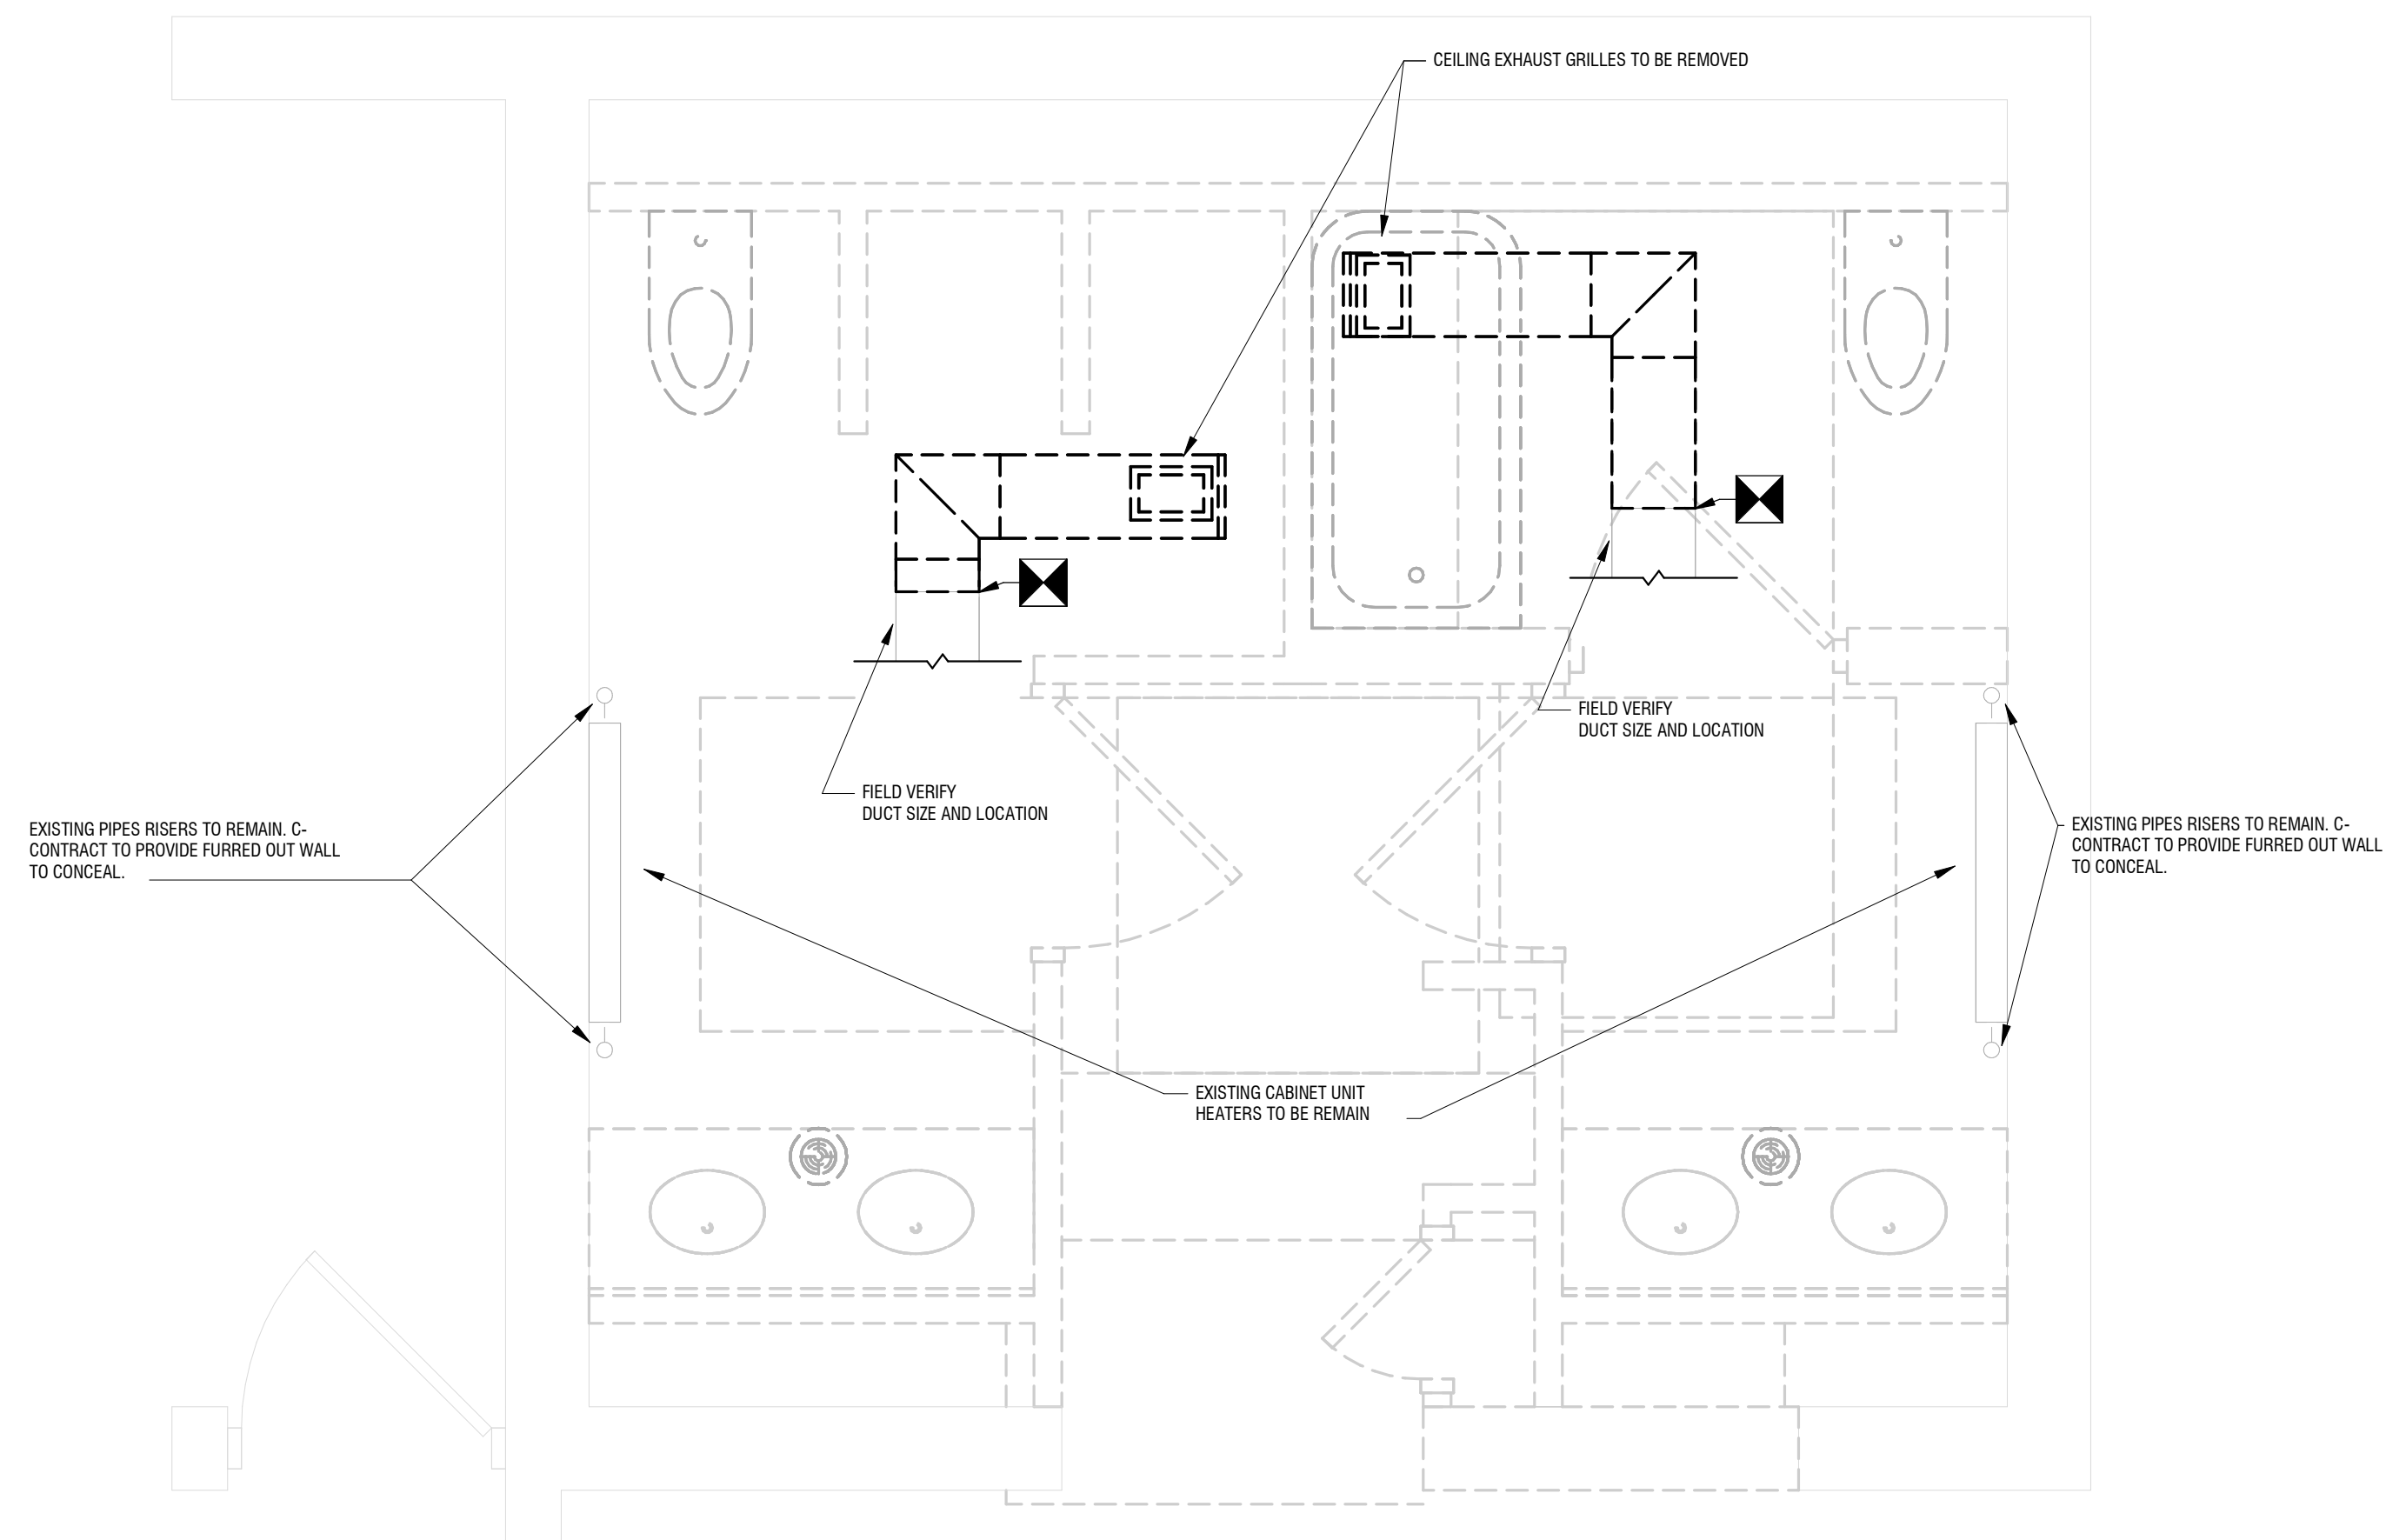

1 ROOMS 7116 & 7117 - REMOVAL
M-105 1/2" = 1'-0"
0' 1' 2' 4'