



# Office of General Services

DESIGN AND CONSTRUCTION GROUP  
THE GOVERNOR NELSON A. ROCKEFELLER  
EMPIRE STATE PLAZA  
ALBANY, NY 12242

---

## ADDENDUM NO. 3 TO PROJECT NO. Q1921

### CONSTRUCTION, HVAC, AND ELECTRICAL WORK REPLACE UNDERGROUND PETROLEUM BULK STORAGE TANKS CAPE VINCENT CORRECTIONAL FACILITY 36560 STATE ROUTE 12E CAPE VINCENT, NY

February 21, 2025


**NOTE:** This Addendum forms a part of the Contract Documents. Insert it in the Project Manual. Acknowledge receipt of this Addendum in the space provided on the Bid Form.

#### HVAC WORK DRAWINGS


1. Revised Drawing:
  - a. Drawing M-514, noted "REVISED DRAWING 2/14/2025" accompanies this Addendum and supersedes the same numbered originally issued drawing.

**END OF ADDENDUM**


Brady Sherlock, P.E.  
Director, Division of Design  
Design & Construction

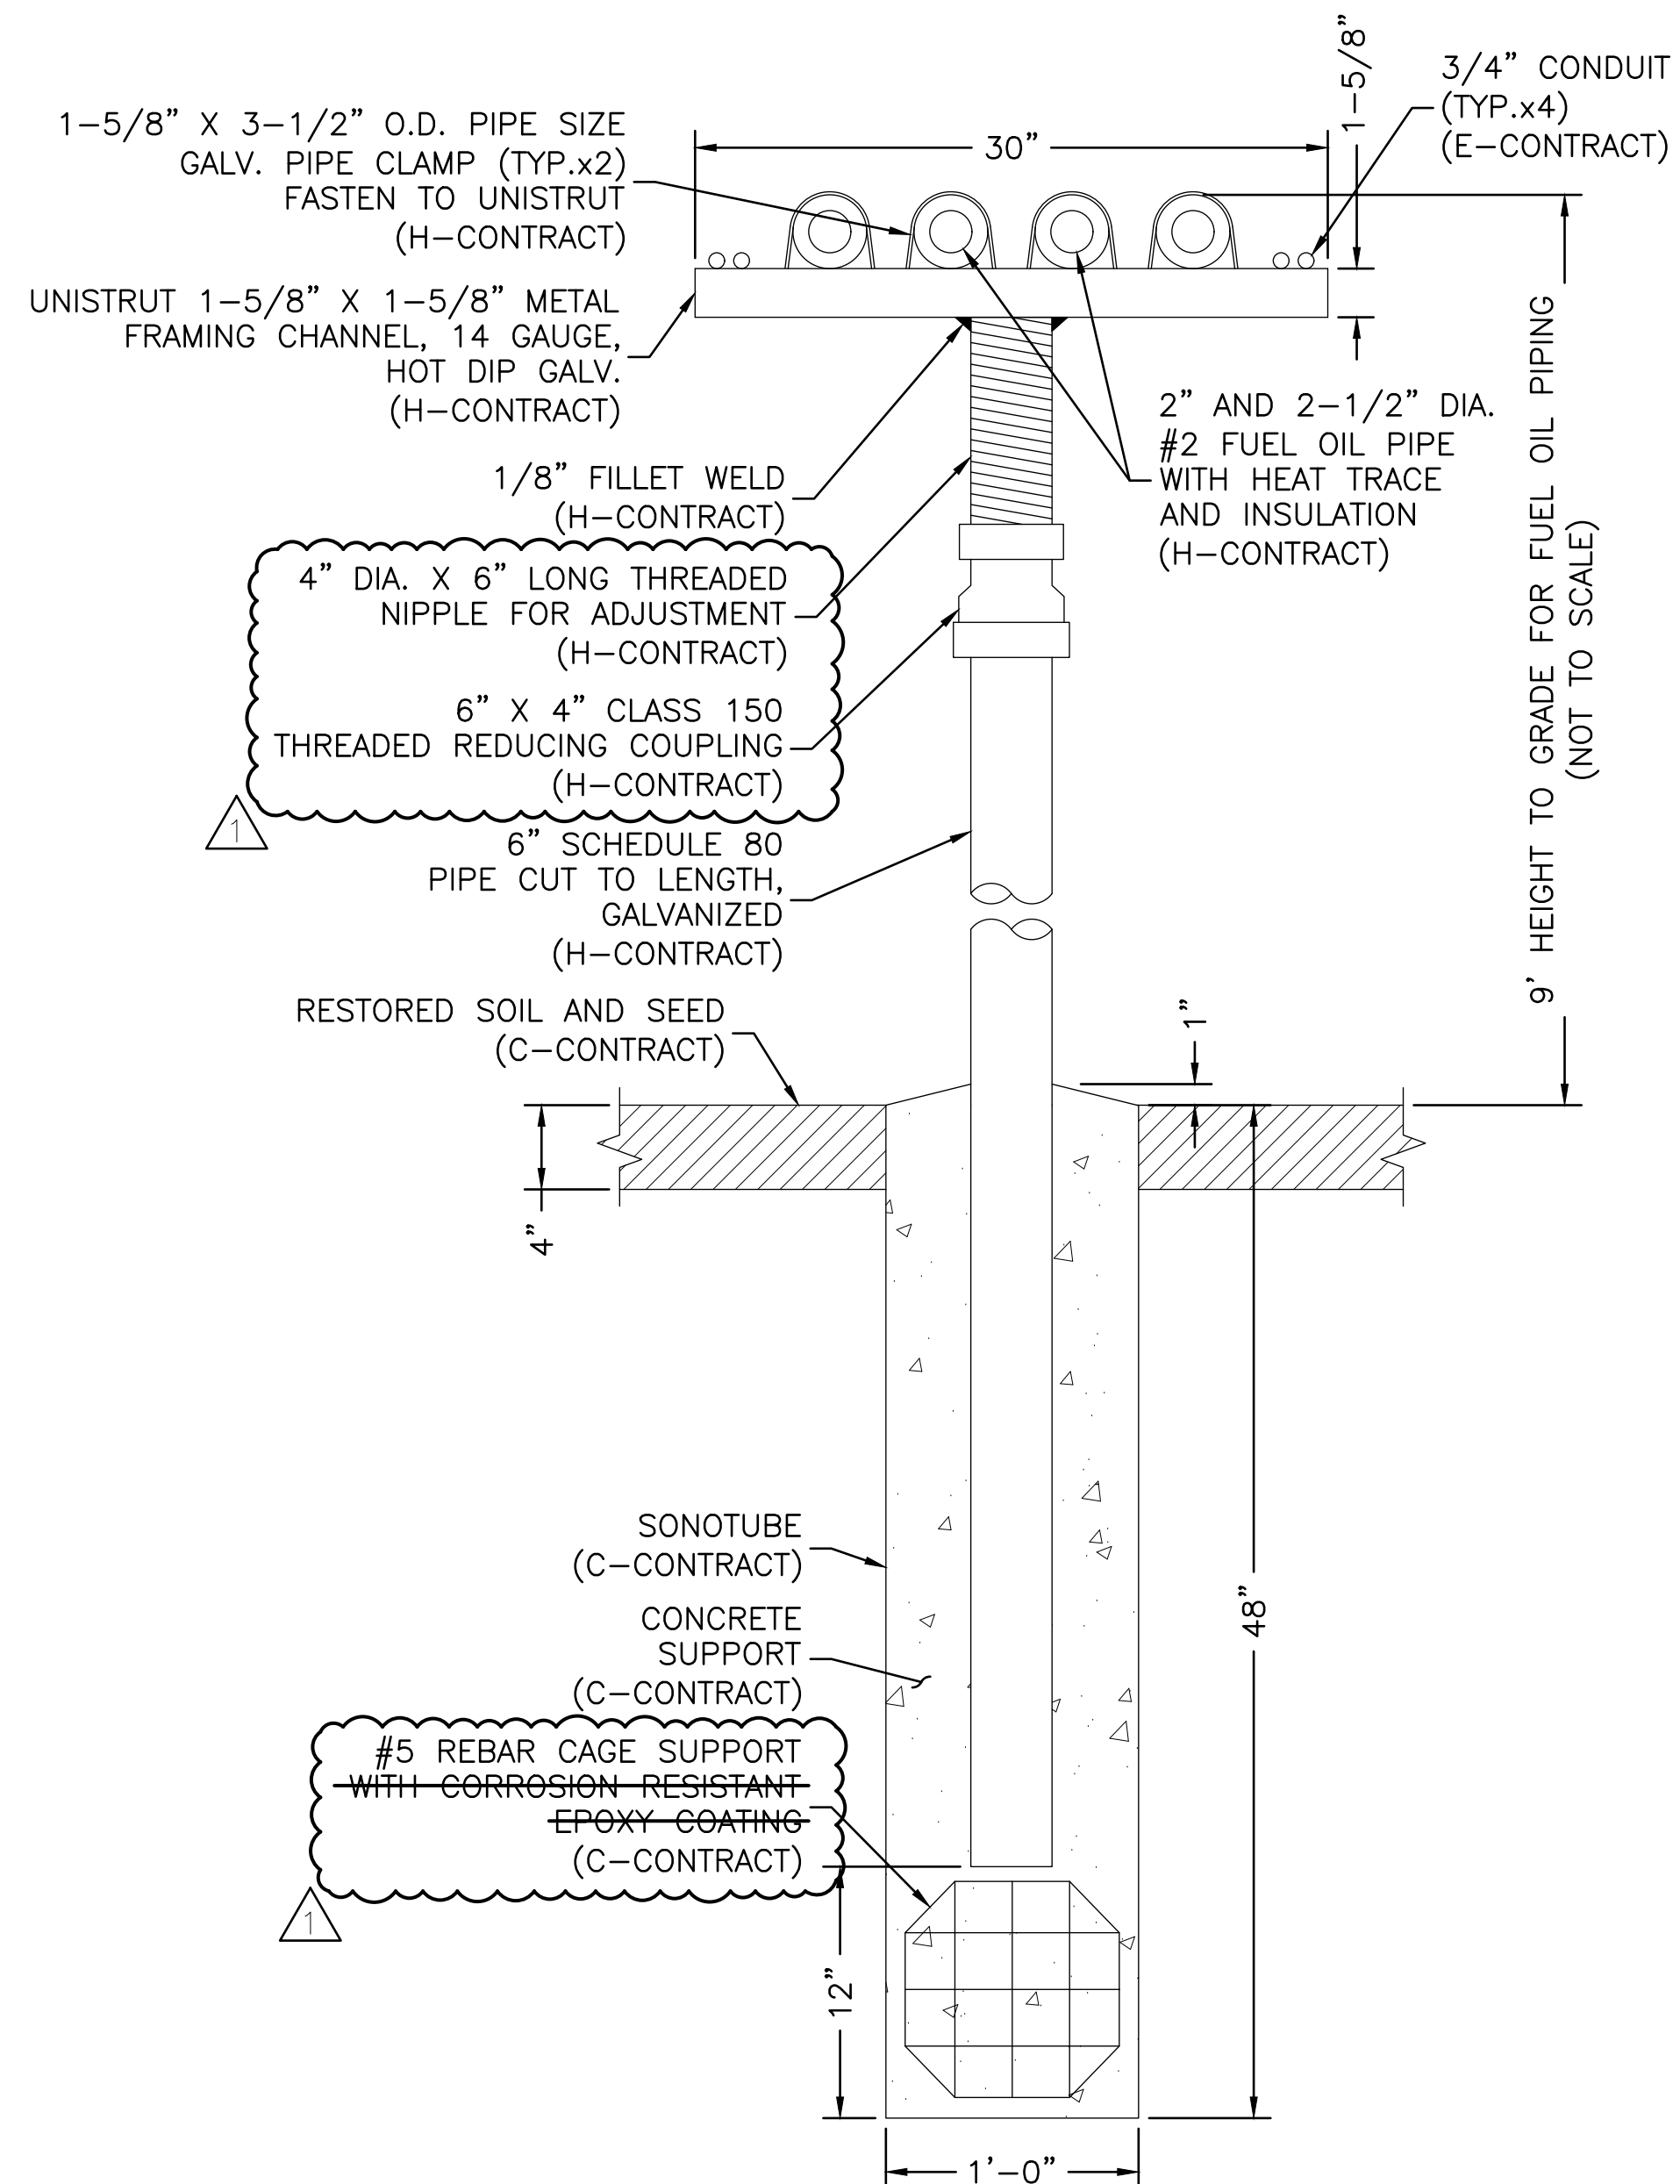

TYPICAL PIPE SUPPORT DETAIL

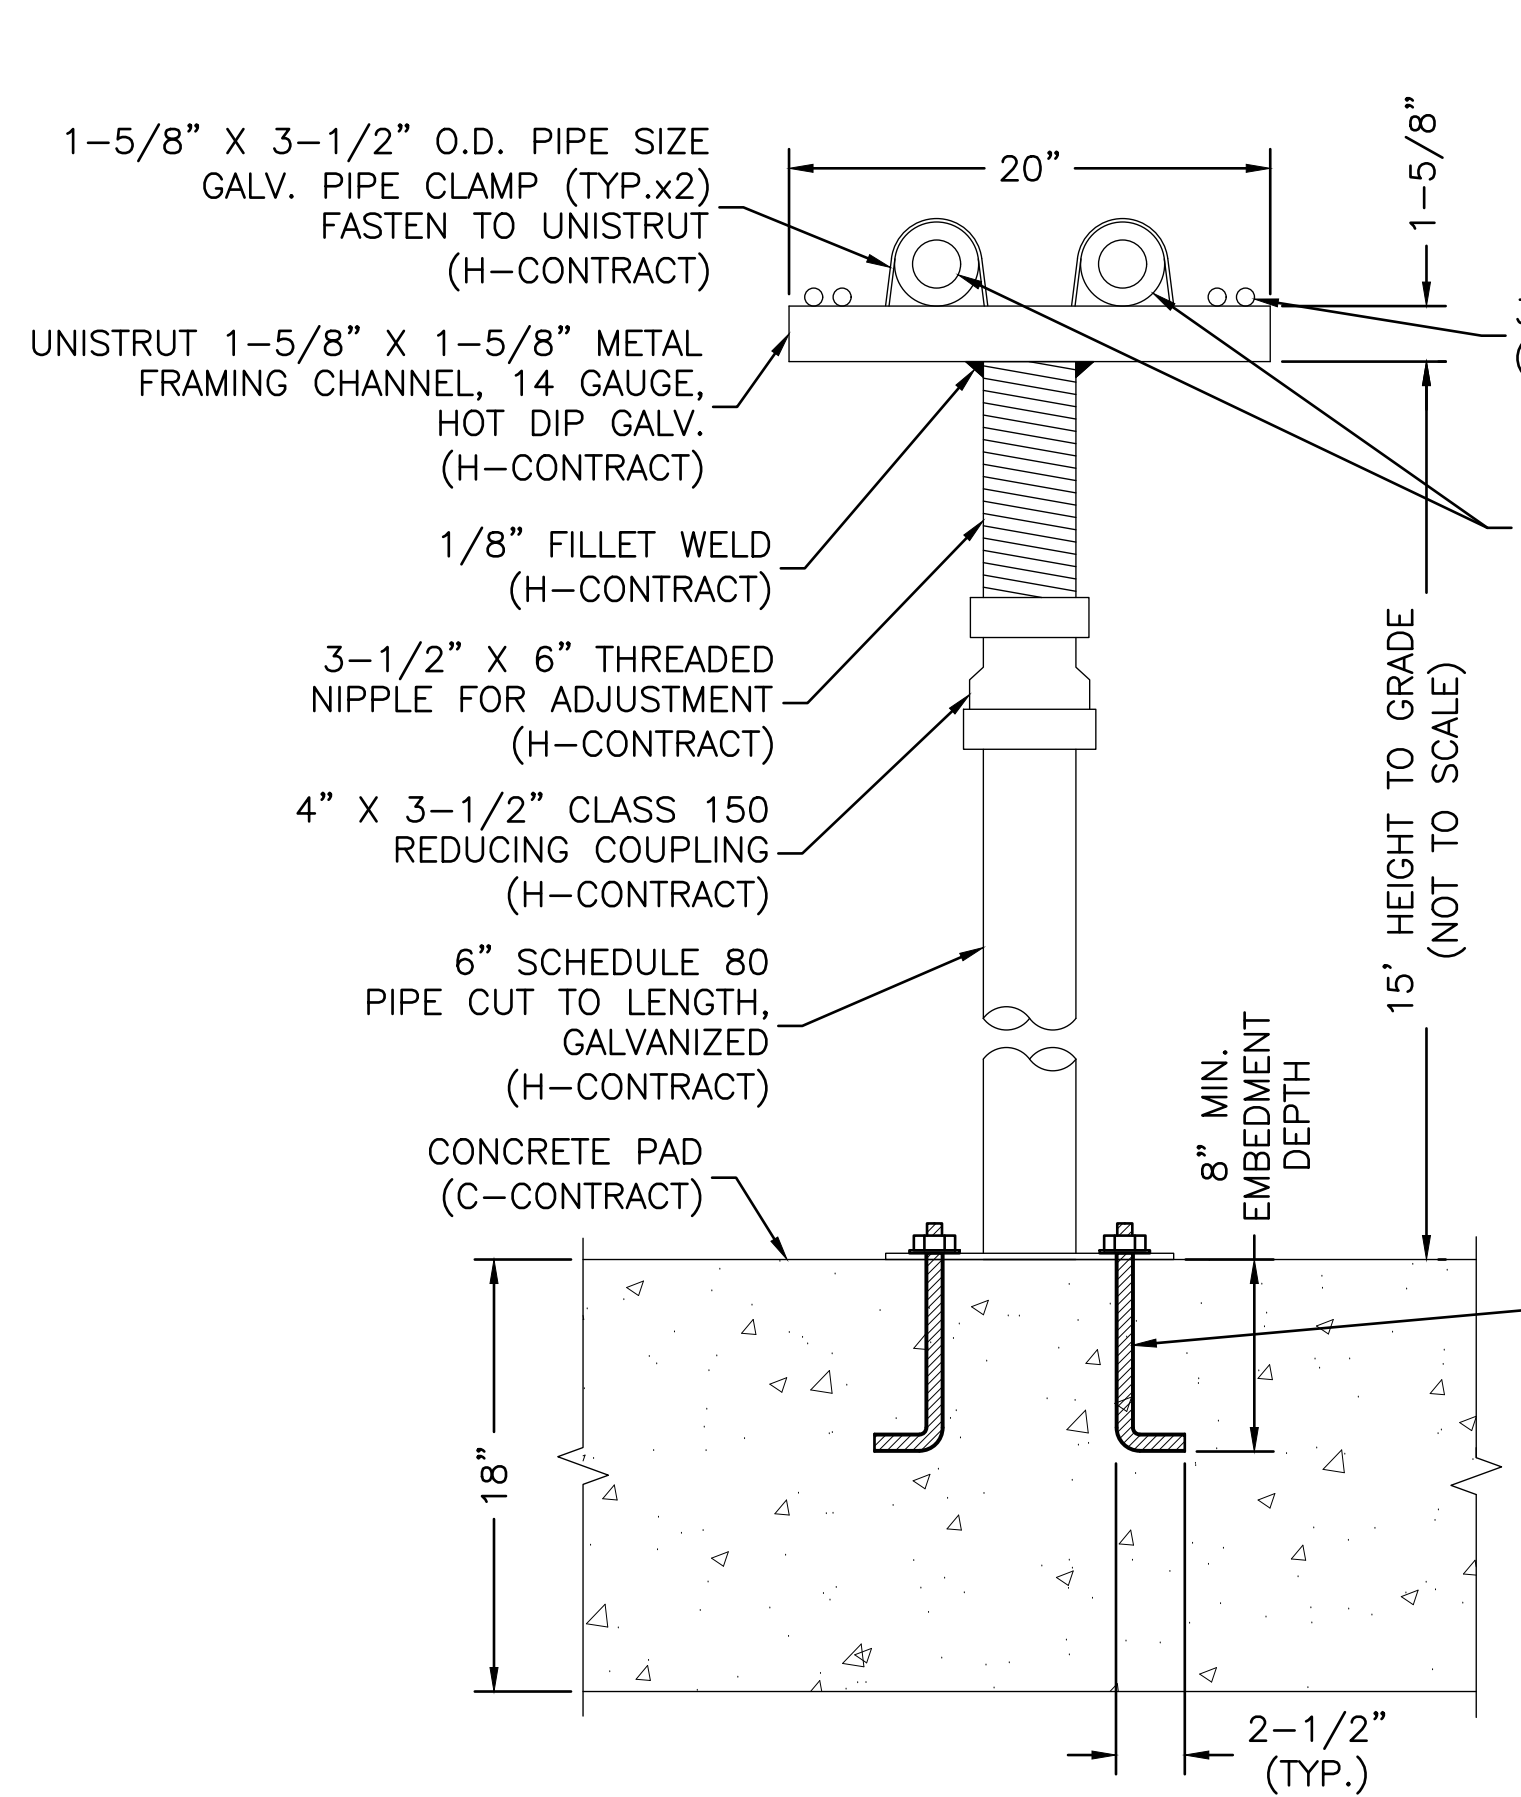


TYPICAL PIPE SUPPORT DETAIL

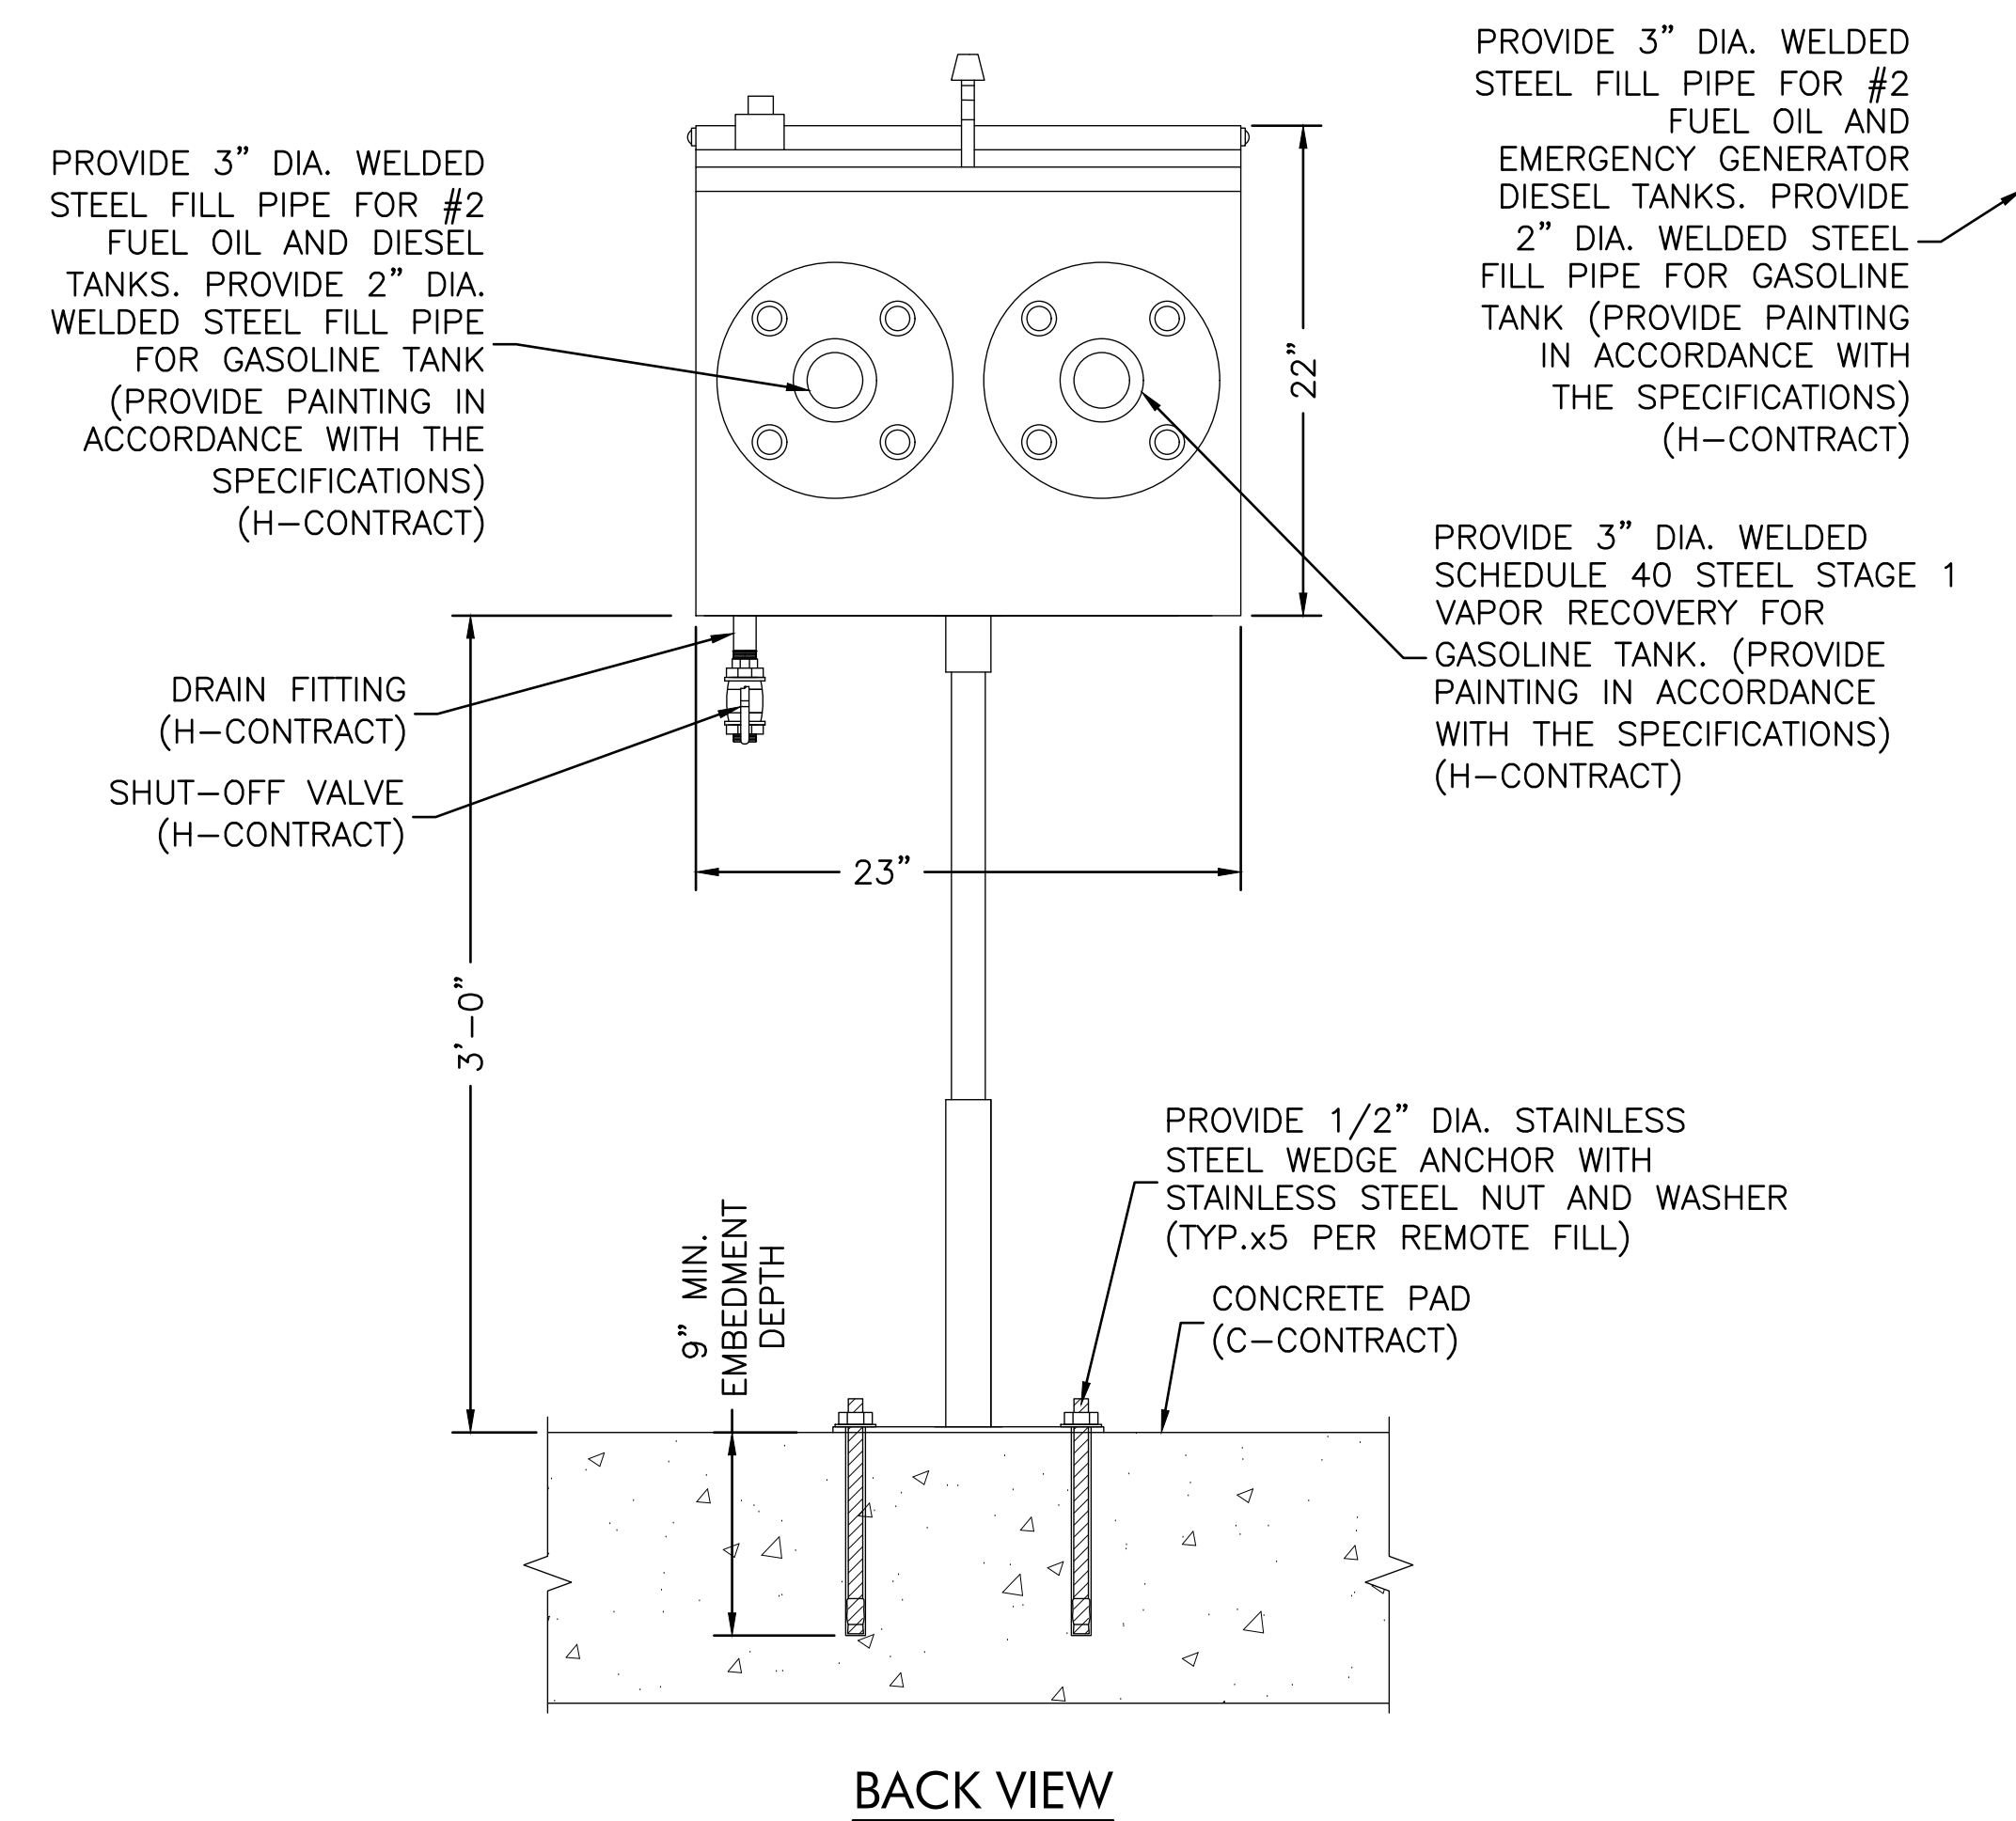


BACK VIEW

REMOTE FILL DETAIL

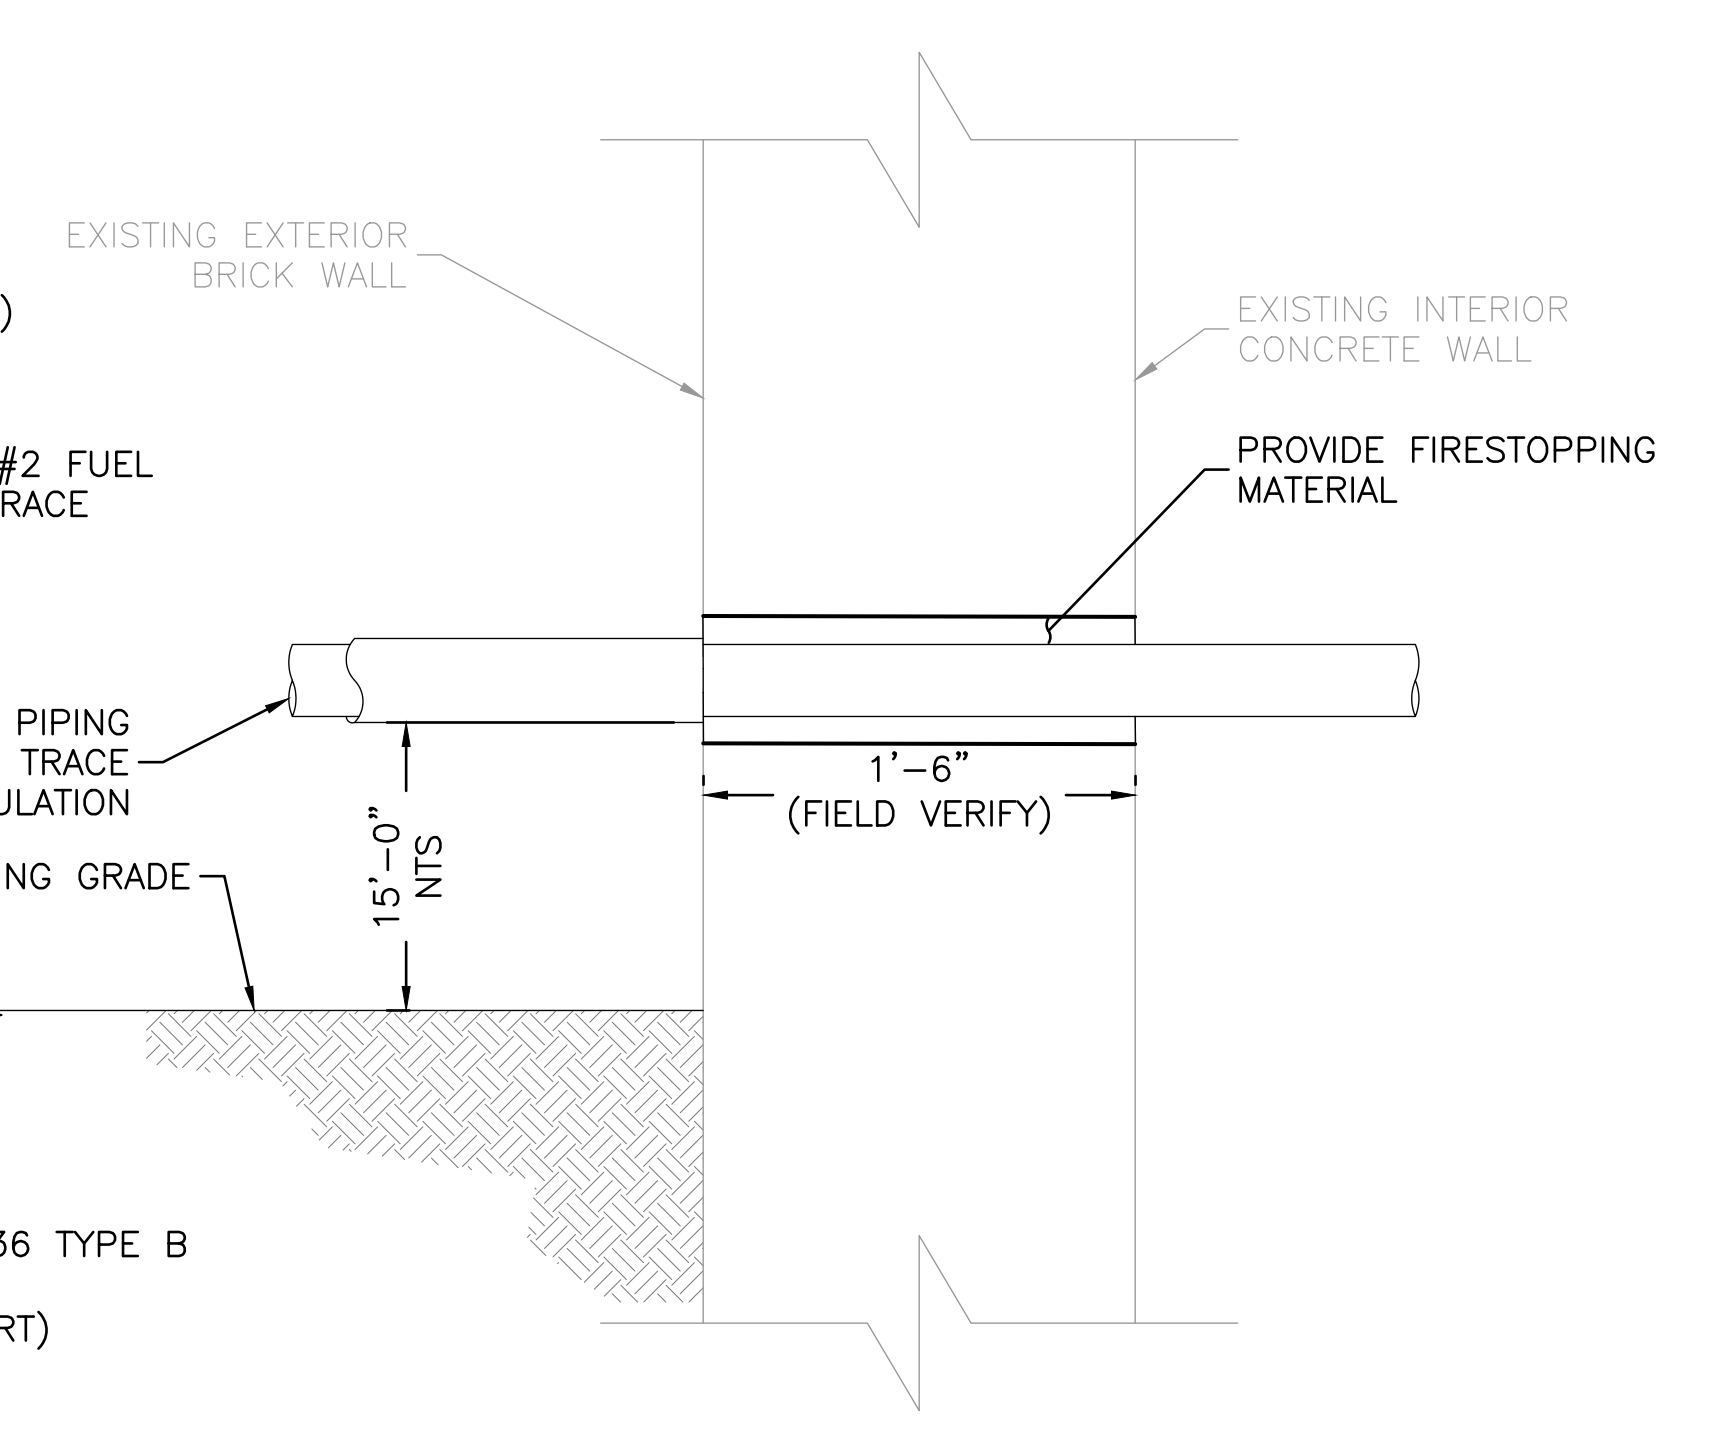

ABOVE GRADE PIPE PENETRATION DETAIL

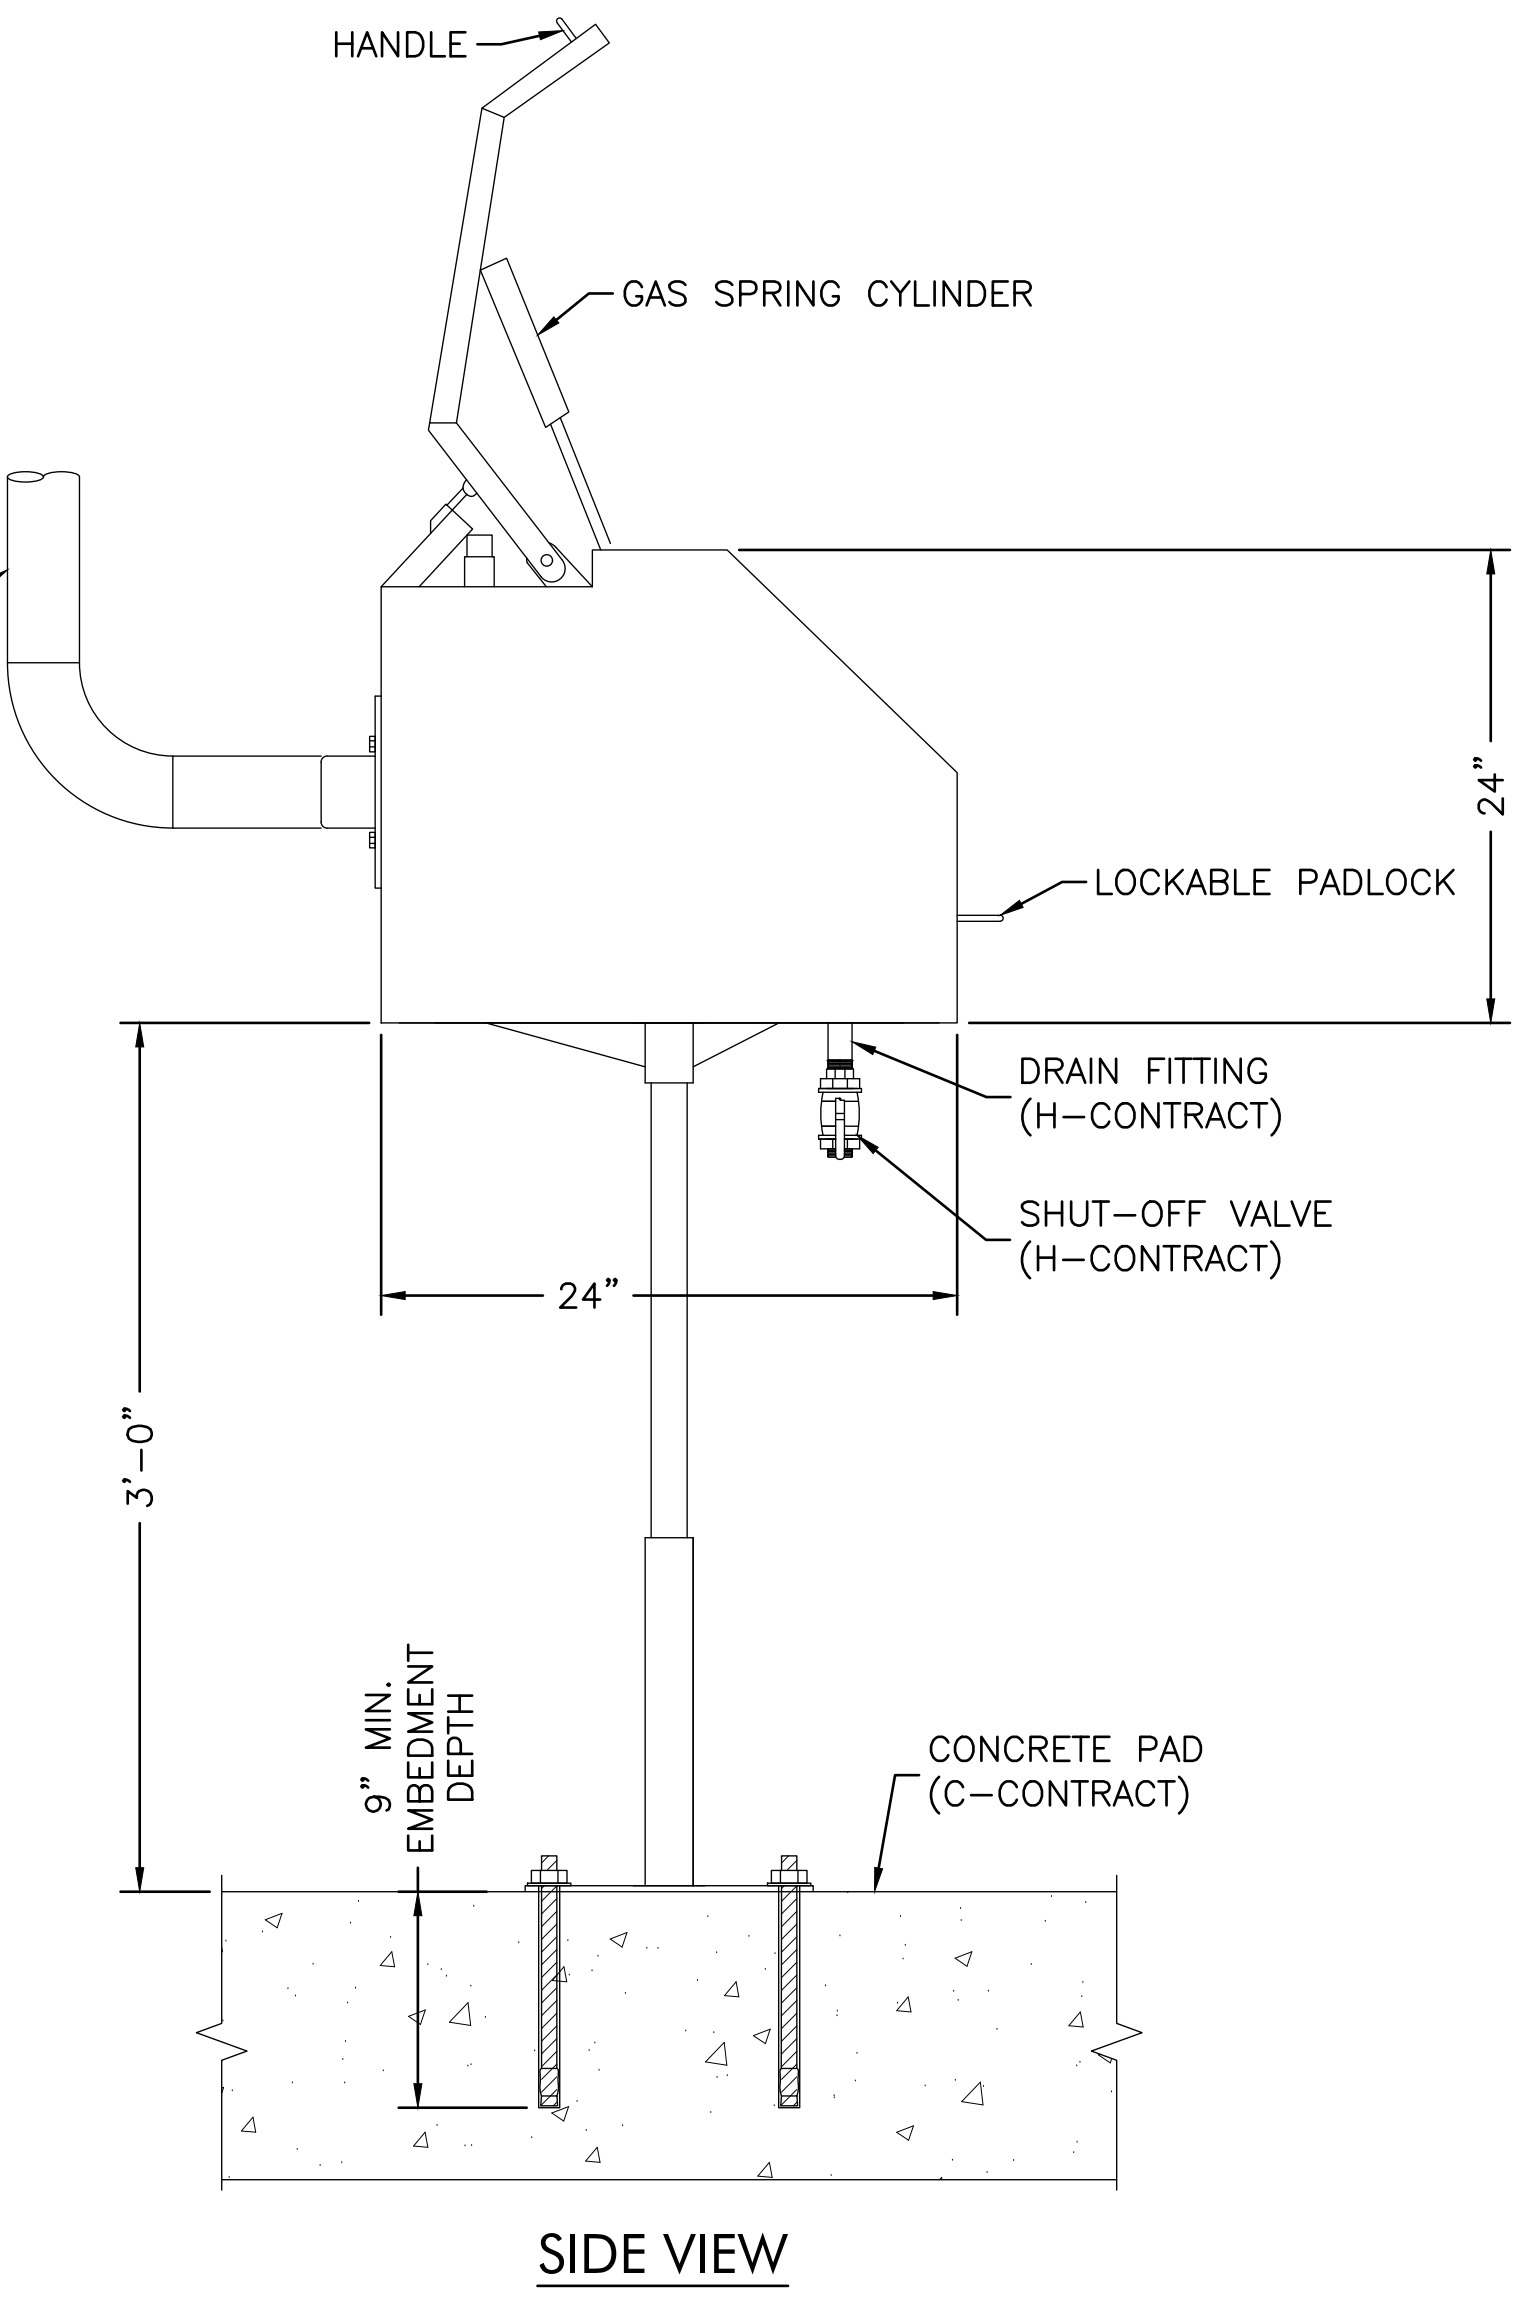

SIDE VIEW

NOTE:  
1. DUAL PORT MODEL REQUIRED FOR ONLY THE GASOLINE TANK.

ENERGY CONSERVATION CONSTRUCTION CODE OF NEW YORK STATE:  
TO THE BEST OF MY KNOWLEDGE, THIS DESIGN IS IN FULL COMPLIANCE WITH THE 2020 SUPPLEMENT TO THE NEW YORK STATE ENERGY CONSERVATION CONSTRUCTION CODE AND THE 2018 INTERNATIONAL ENERGY CONSERVATION CODE (IECC) AS MODIFIED BY THE 2020 NEW YORK CODE.

WARNING:  
THE ALTERATION OF THIS MATERIAL IN ANY WAY, UNLESS DONE UNDER THE DIRECTION OF A COMPARABLE PROFESSIONAL, I.E. ARCHITECT FOR AN ARCHITECT, ENGINEER FOR AN ENGINEER OR LANDSCAPE ARCHITECT FOR A LANDSCAPE ARCHITECT, IS A VIOLATION OF THE NEW YORK STATE EDUCATION LAW AND/OR REGULATIONS AND IS A CLASS 'A' MISDEMEANOR.



CONTRACT: HVAC  
TITLE: REPLACE UNDERGROUND PETROLEUM BULK STORAGE TANKS  
LOCATION: CAPE VINCENT CORRECTIONAL FACILITY  
36560 STATE ROUTE 12E, P.O. BOX 599  
CAPE VINCENT, NY  
CLIENT: DEPARTMENT OF CORRECTIONS AND COMMUNITY SUPERVISION

MARK	DATE	DESCRIPTION
△	2/14/25	REVISED DRAWING
	9/5/24	BID DOCUMENTS
PROJECT NUMBER:	Q1921 - H	
DESIGNED BY:	M. GUTMANN	
DRAWN BY:	A. KELLY	
FIELD CHECK:		
APPROVED:	M. WESOLOWSKI	
SHEET TITLE:	TYPICAL TANK AND PIPING DETAILS	
DRAWING NUMBER:	M-514	
SHEET	33	OF 43