



Office of General Services

DESIGN & CONSTRUCTION GROUP
THE GOVERNOR NELSON A. ROCKEFELLER
EMPIRE STATE PLAZA
ALBANY, NY 12242

ADDENDUM NO. 01 TO PROJECT NO. 47681

CONSTRUCTION WORK
REPLACE FACADE PANELS
BINGHAMTON STATE OFFICE BUILDING
44 HAWLEY ST
BINGHAMTON, NY

August 22, 2025

NOTE: This Addendum forms a part of the Contract Documents. Insert it in the Project Manual. Acknowledge receipt of this Addendum in the space provided on the Bid Form.

DRAWINGS

1. Revised Drawings:
 - a. Drawing No. A-501 (STAMPED 12/31/26), accompanies this Addendum and supersedes the same numbered originally issued drawing.
 - b. Drawing No. A-502 (STAMPED 12/31/26), accompanies this Addendum and supersedes the same numbered originally issued drawing.

END OF ADDENDUM


Brady M. Sherlock, P.E.
Director, Division of Design
Design & Construction



1 PHOTO - BENCH EXISTING




2 PHOTO - INTERIOR AT BENCH
1 1/2" = 1'-0"

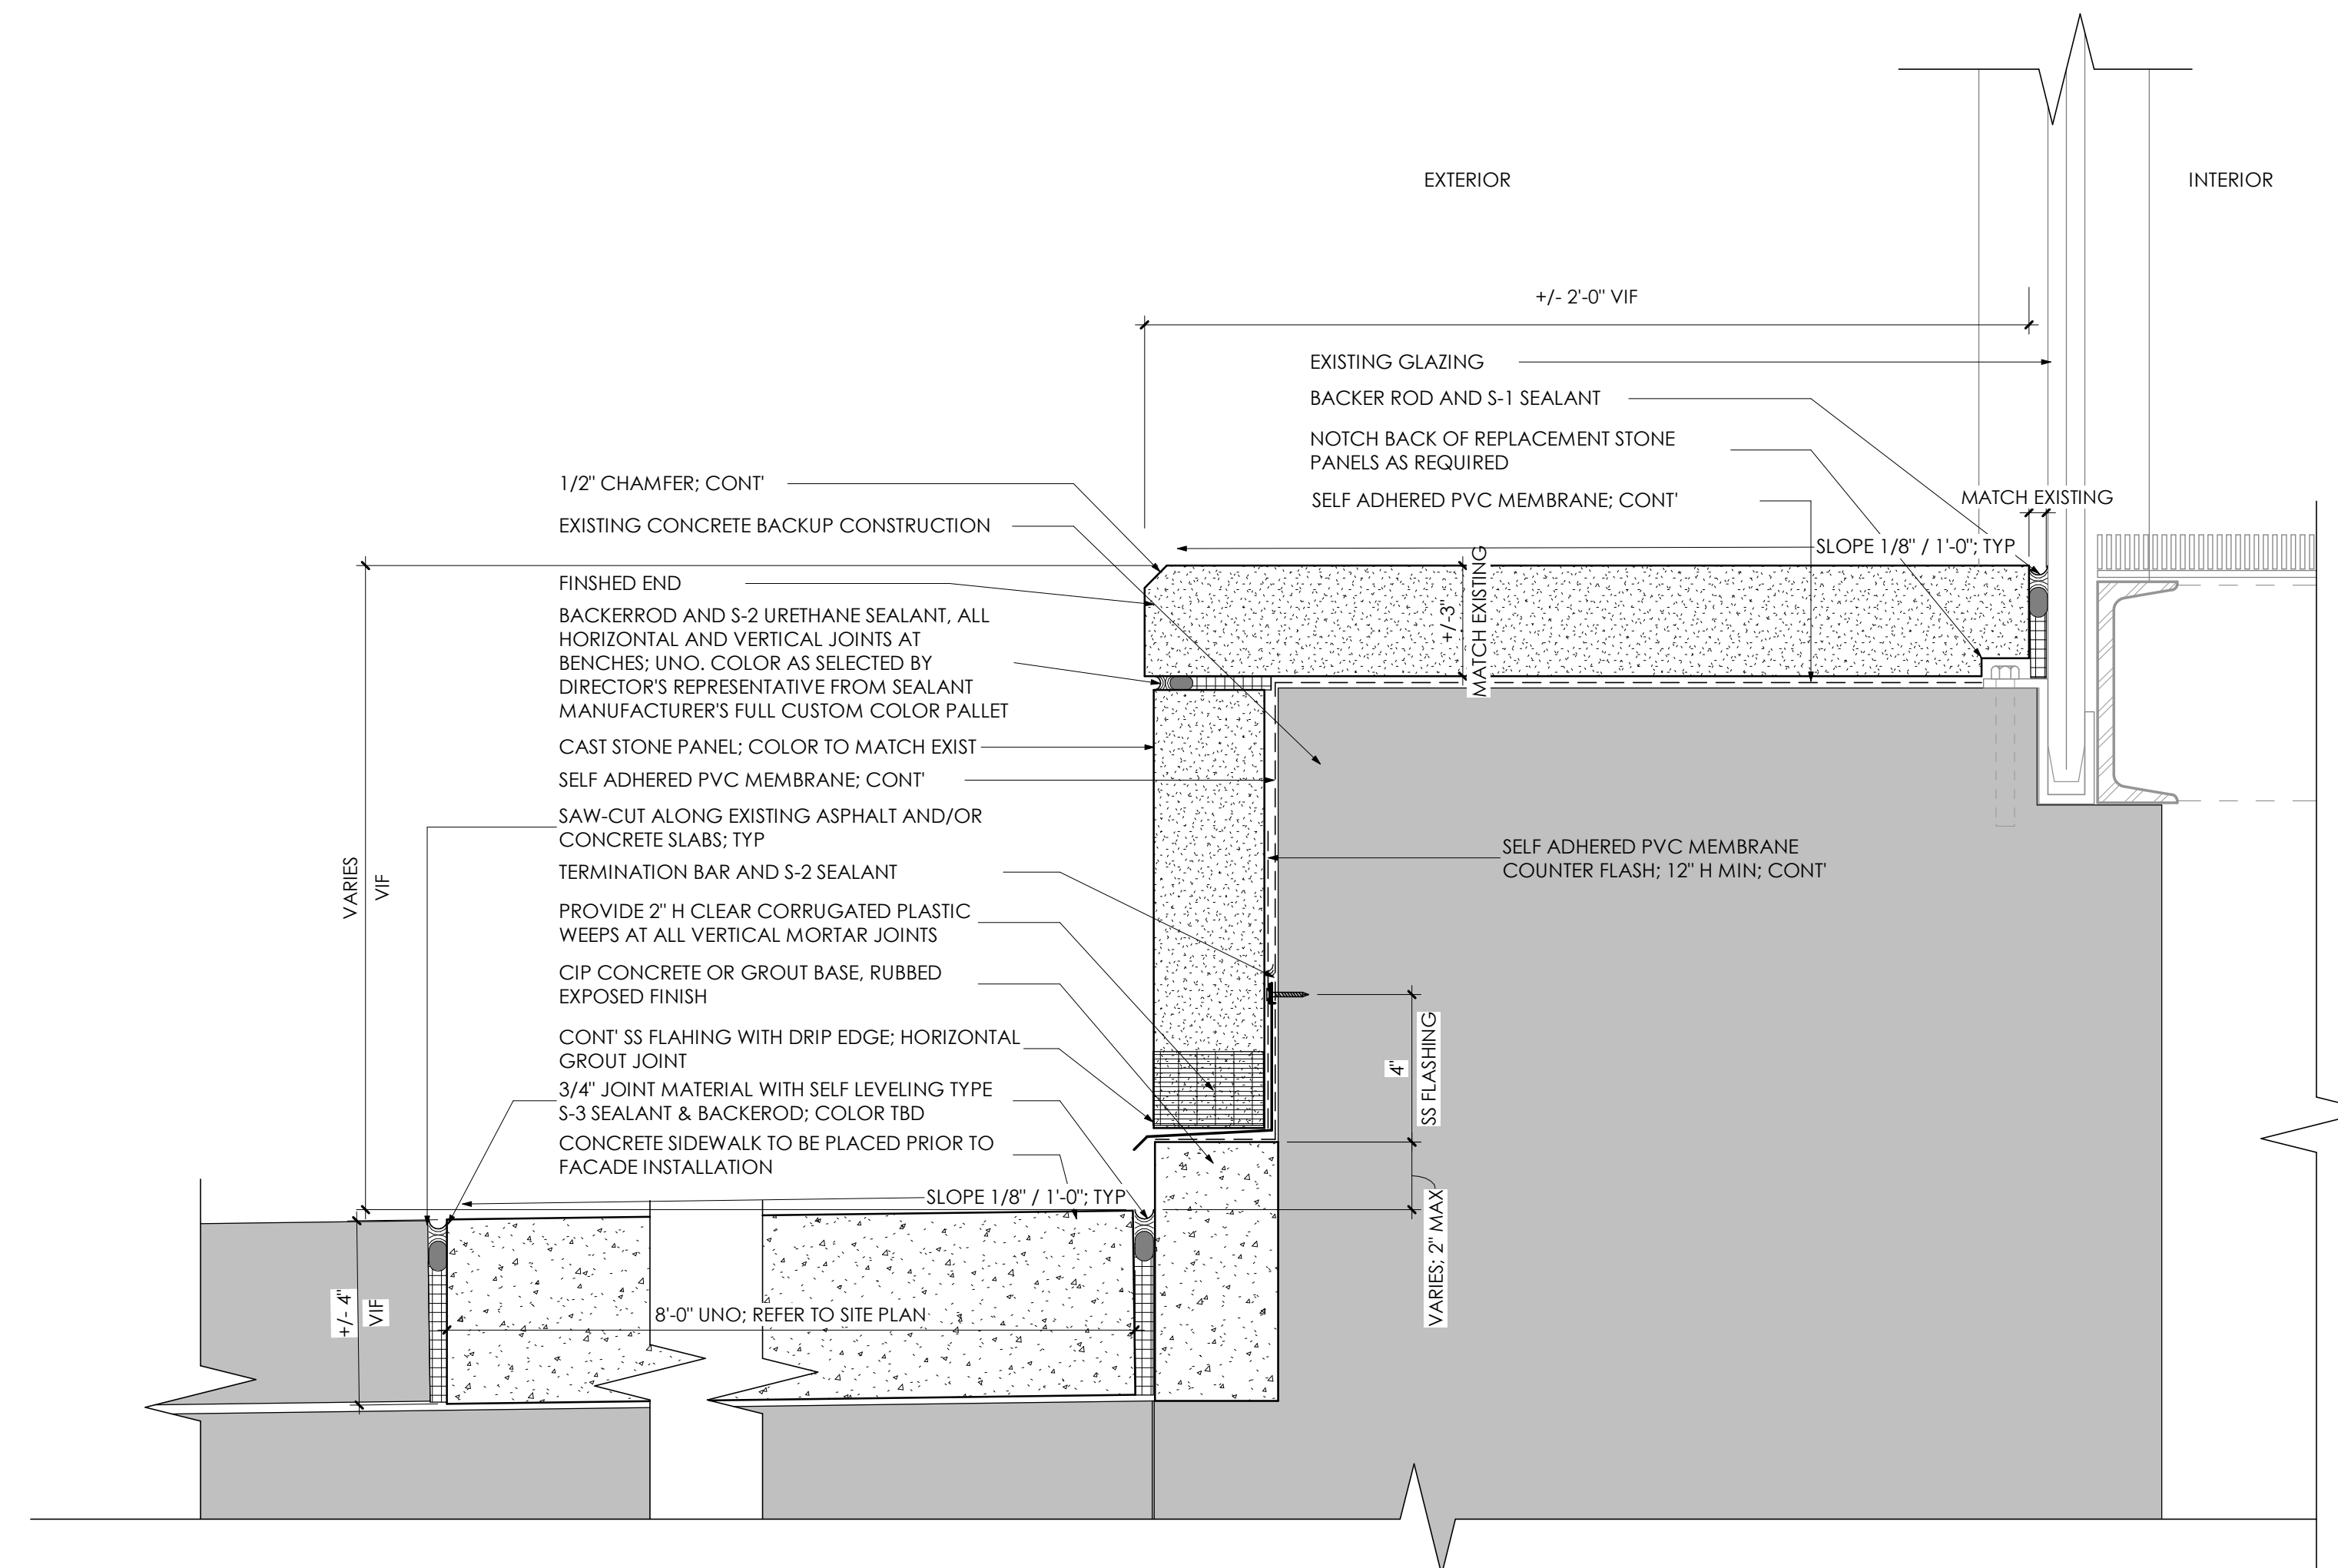

3 BENCH DETAIL
3" = 1'-0"



Architectural Resources

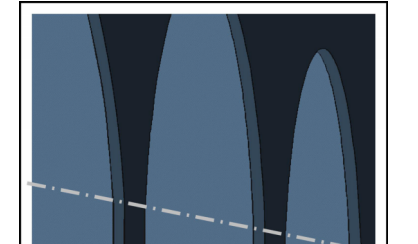

SPRING LINE DESIGN
ARCHITECTURE + ENGINEERING

WARNING:

THE ALTERATION OF THIS MATERIAL IN ANY WAY, UNLESS DONE UNDER THE DIRECTION OF A COMPARABLE PROFESSIONAL, I.E. ARCHITECT FOR AN ARCHITECT, ENGINEER FOR AN ENGINEER OR LANDSCAPE ARCHITECT FOR A LANDSCAPE ARCHITECT, IS A VIOLATION OF THE NEW YORK STATE EDUCATION LAW AND/OR REGULATIONS AND IS A CLASS 'A' MISDEMEANOR.



WE HEREBY AFFIRM THAT TO THE BEST OF OUR KNOWLEDGE, BELIEF, AND PROFESSIONAL JUDGEMENT, THESE PLANS AND SPECIFICATIONS ARE IN COMPLIANCE WITH THE 2020 ENERGY CONSERVATION CONSTRUCTION CODE OF NEW YORK STATE AND THE 2020 NEW YORK STATE UNIFORM BUILDING CODE.

REGISTRATION EXPIRES: 12/31/2026

CONSTRUCTION

TITLE: REPLACE FACADE PANELS

LOCATION: BINGHAMTON STATE OFFICE BUILDING
44 HAWLEY STREET
BINGHAMTON, NEW YORK

CLIENT: OFFICE OF GENERAL SERVICES

MARK	DATE	BID DOCUMENTS
		DESCRIPTION
PROJECT NUMBER:	03/03/2025	47681 - C
DESIGNED BY:		MJM
DRAWN BY:		AMP
FIELD CHECK:		
APPROVED:		
SHEET TITLE:		

FACADE DETAILS

DRAWING NUMBER:
A-502